

# 01 EXISTING PLANS SCALE 1:50 @ A1

**SHORPLANS**  
ARCHITECTURAL SERVICES

17-21 GEORGE STREET  
CROYDON, SURREY  
CR9 1LA

WWW.SHORPLANS.COM  
ADMIN@SHORPLANS.COM  
020 38806164


**RIBA**   
Chartered Practice

## NOTES:


SHORPLANS architects

Figured dimensions only are to be used. All dimensions to be checked on site. Differences between drawings and between drawings and specification or bills of quantities to be reported to SHORPLANS architects.

The copyright of the drawing and designs remains SHORPLANS architects.  
All copies are only for information about the application, they may not be used for any other purpose without the express written permission of SHORPLANS architects.

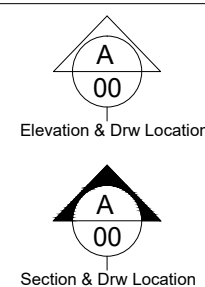

DRAWING NO	DATE	DRAWING	PROJECT
230-001	28.04.2023	EXISTING PLANS	FLAT 3 230 KENTISH TOWN ROAD
DRAWN	SCALE		
MS	1:50 @ A1		

 




KENTISH TOWN ROAD




EXISTING RIGHT SIDE ELEVATION

 

02 EXISTING ELEVATION  
SCALE 1:50 @ A1

DRAWING NO	DATE	DRAWING	PROJECT
230-002	28.04.2023	EXISTING ELEVATION	FLAT 3 230 KENTISH TOWN ROAD
DRAWN	SCALE		
MS	1:50 @ A1		

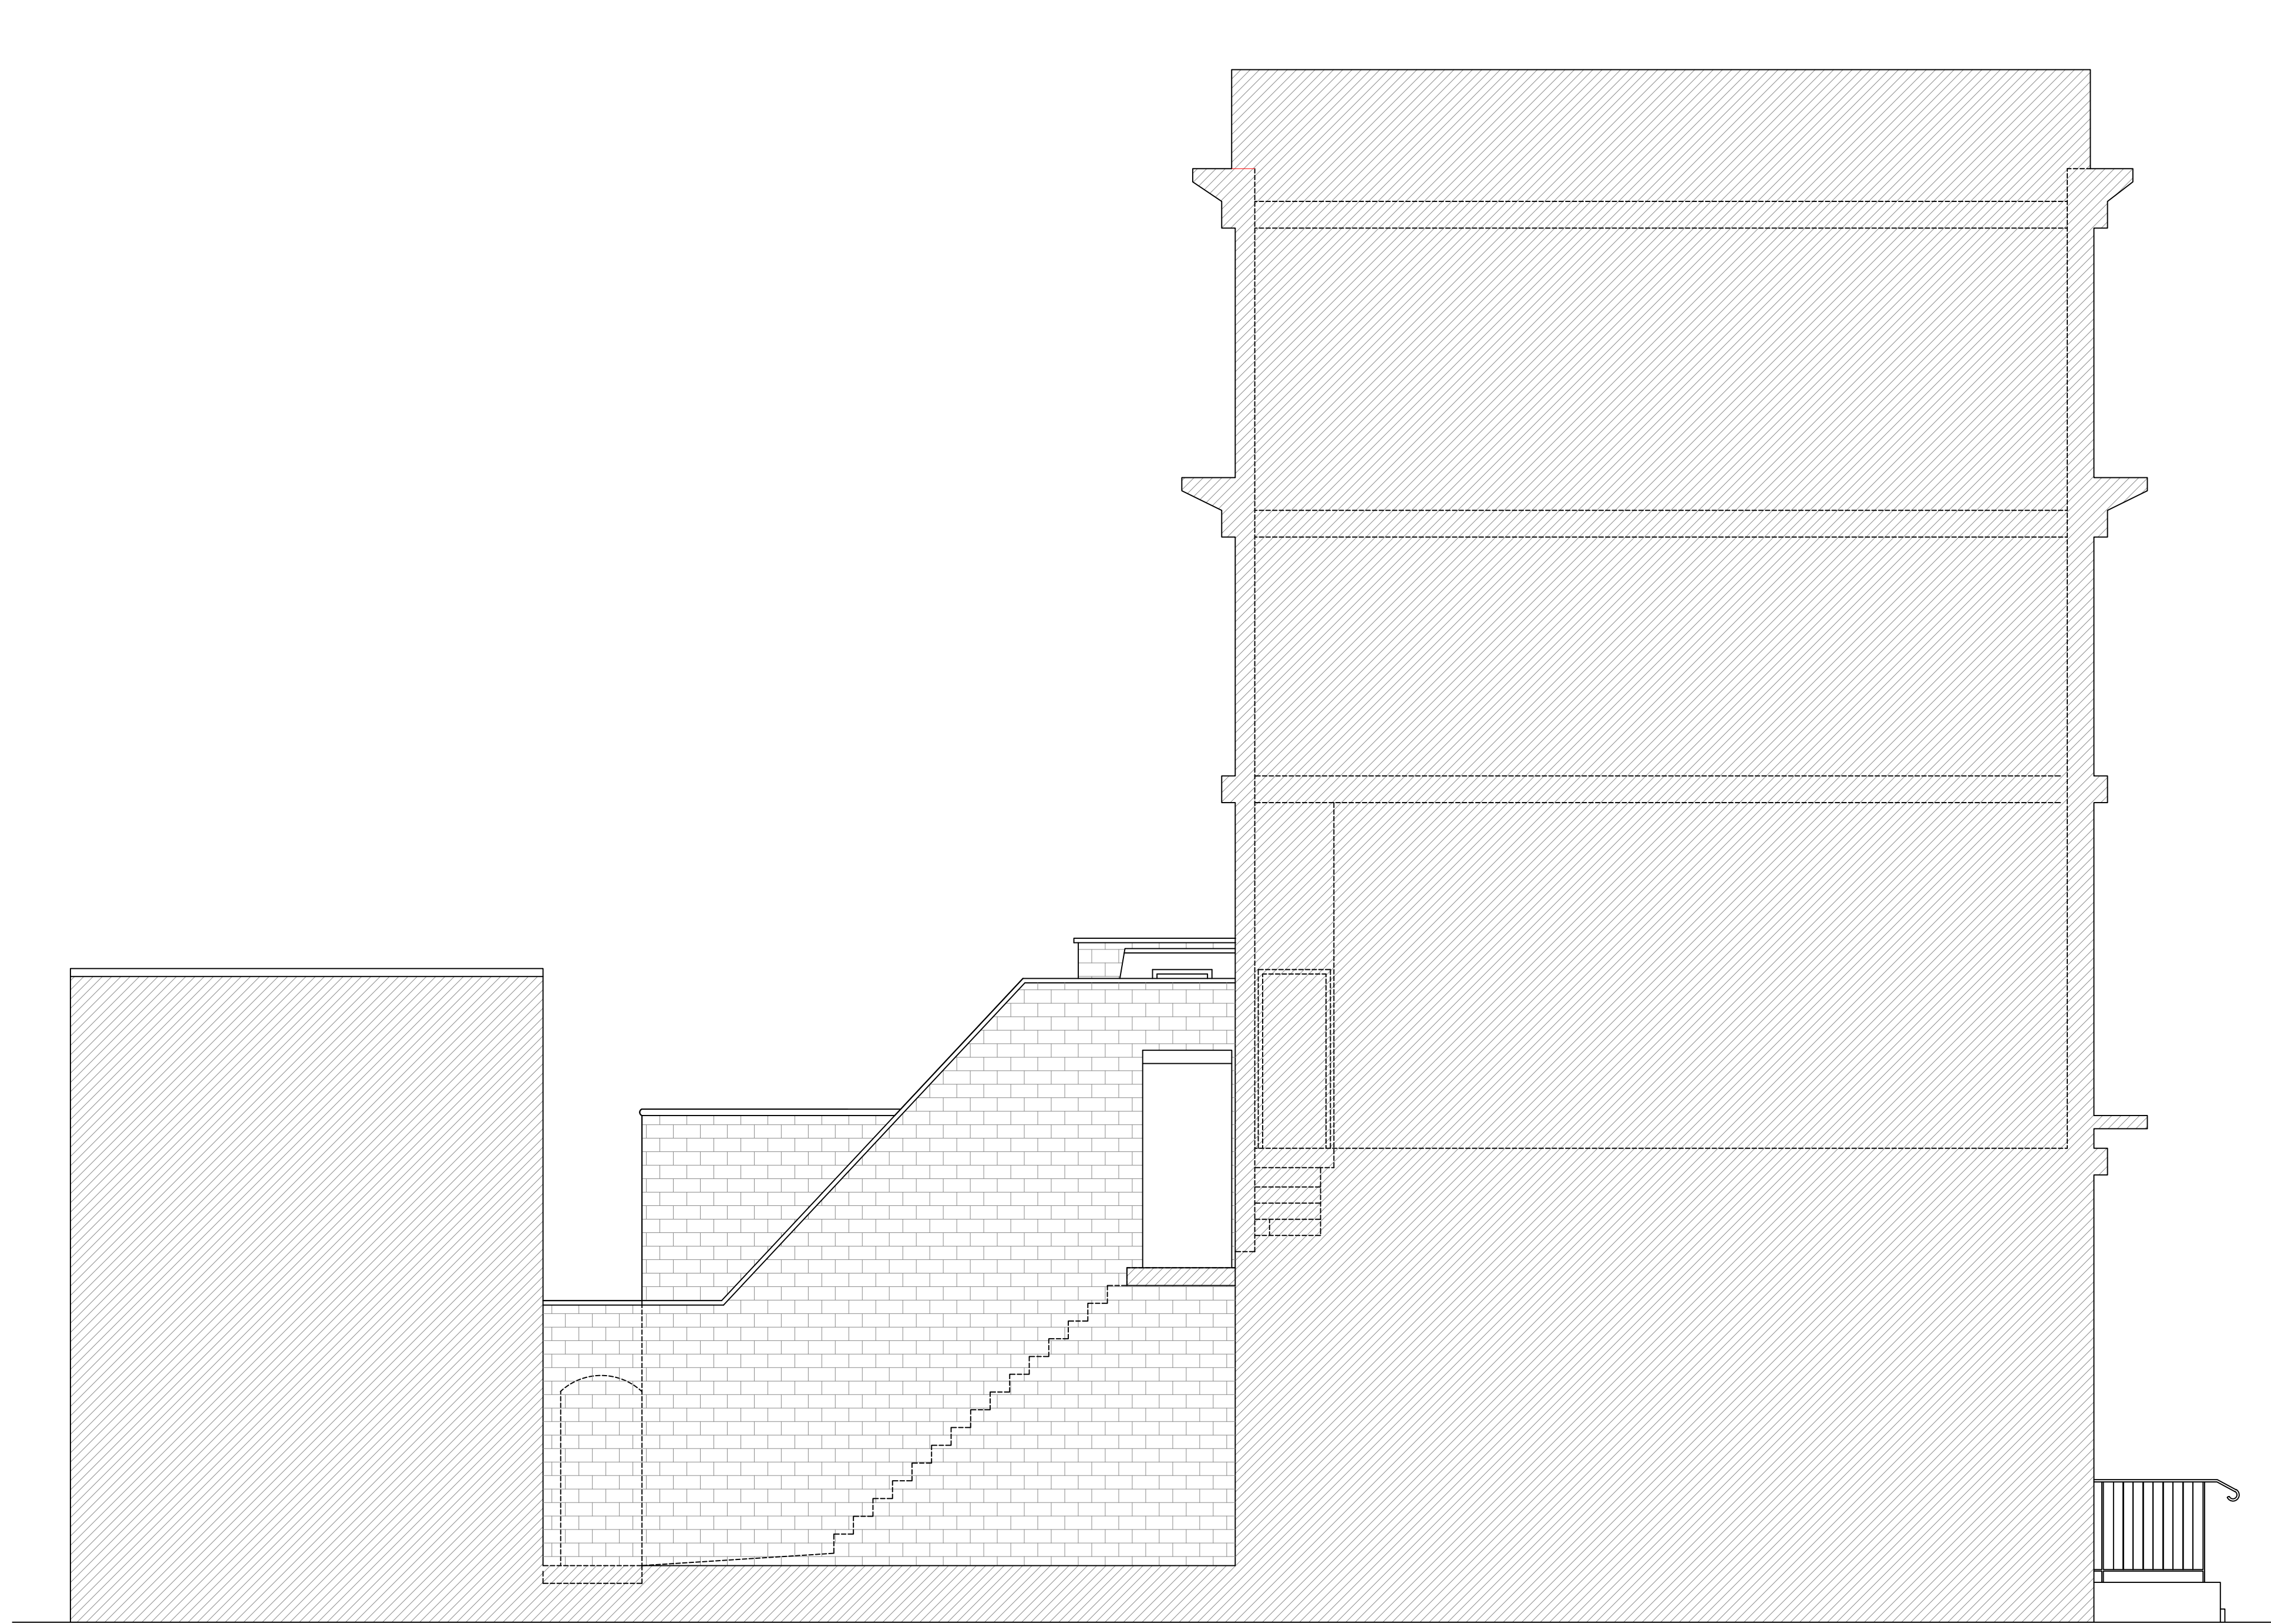


EXISTING LEFT SIDE ELEVATION




EXISTING REAR ELEVATION


03 EXISTING ELEVATION  
SCALE 1:50 @ A1

DRAWING NO	DATE	DRAWING	PROJECT
230-003	28.04.2023	EXISTING ELEVATION	FLAT 3 230 KENTISH TOWN ROAD
DRAWN	SCALE		
MS	1:50 @ A1		

 


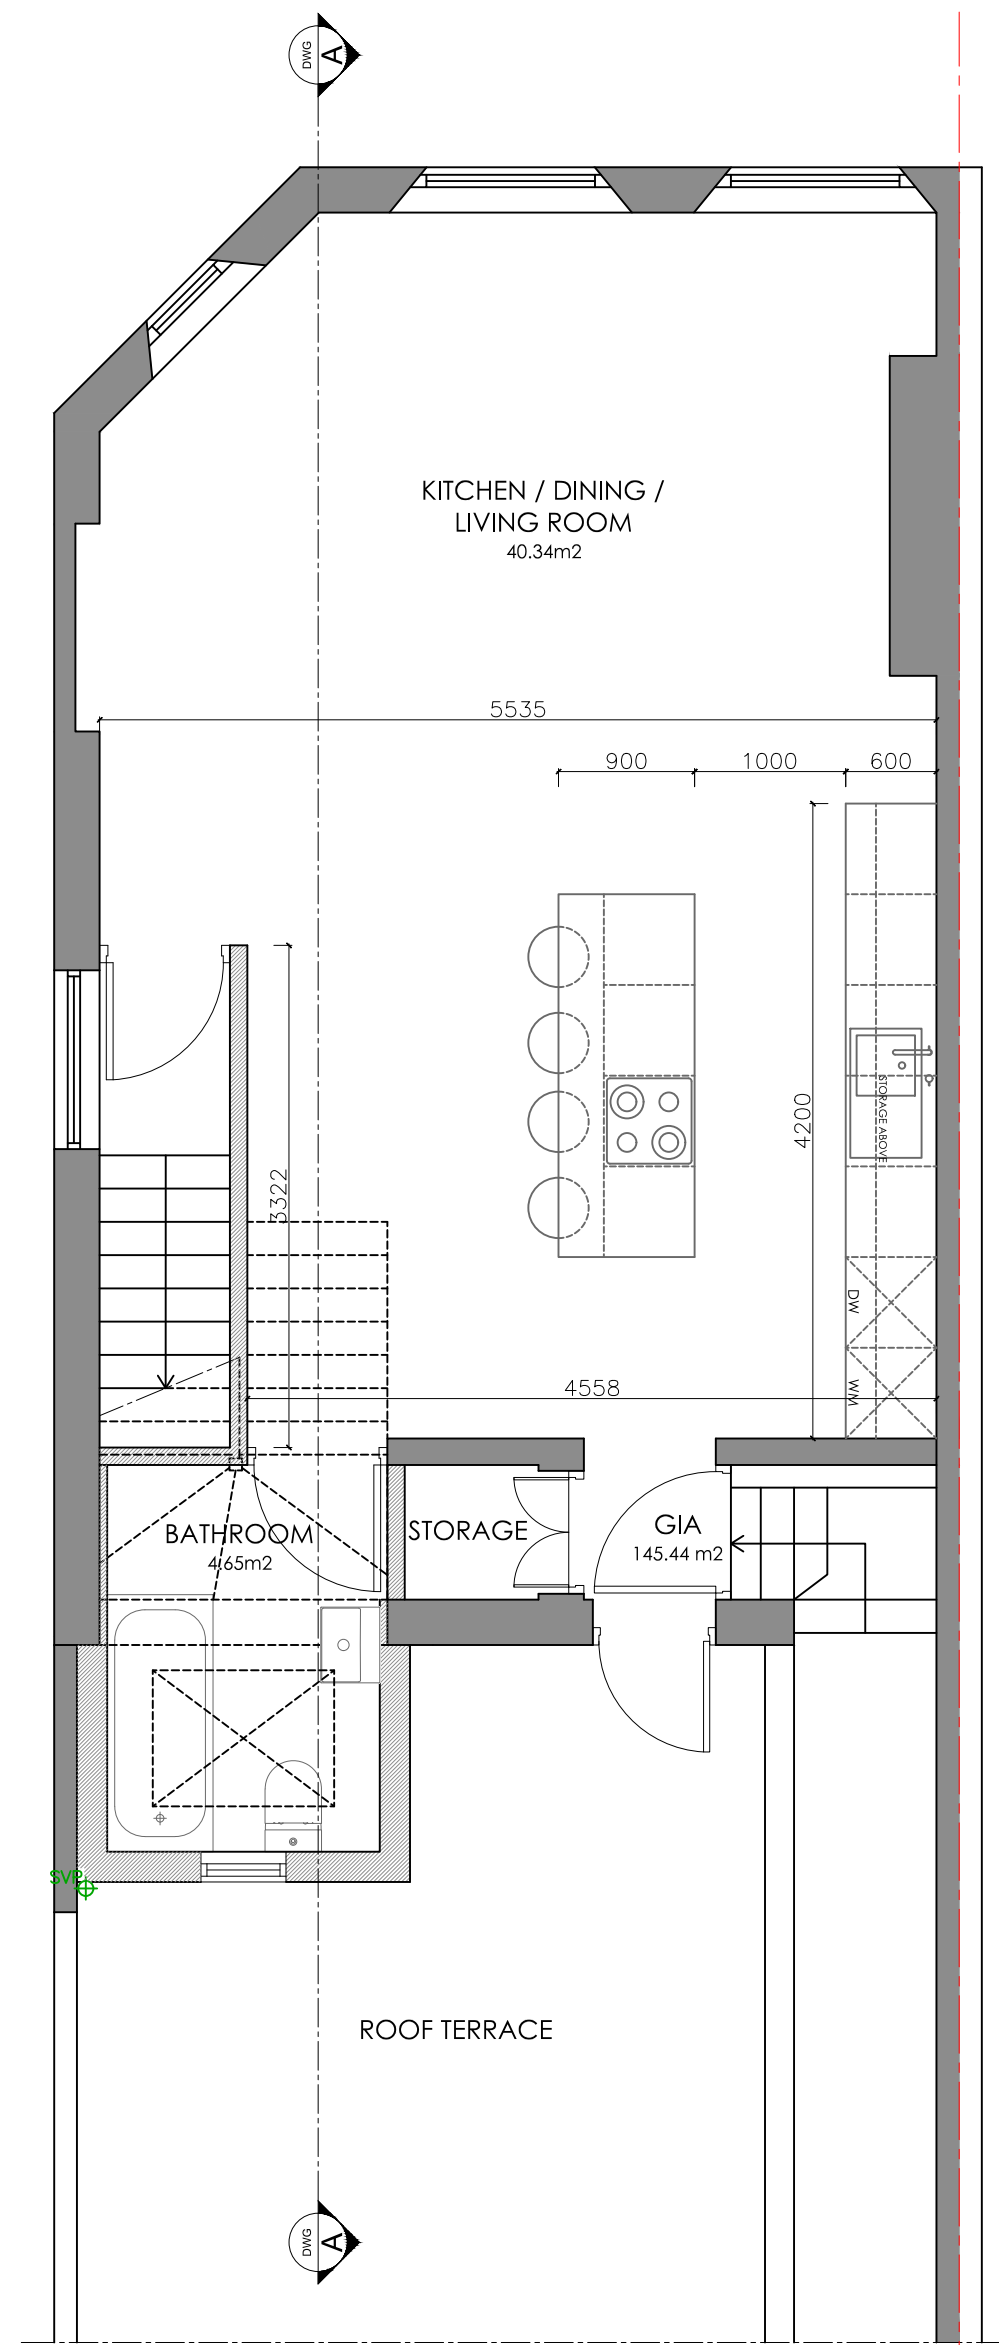


PROPOSED FIRST FLOOR PLAN

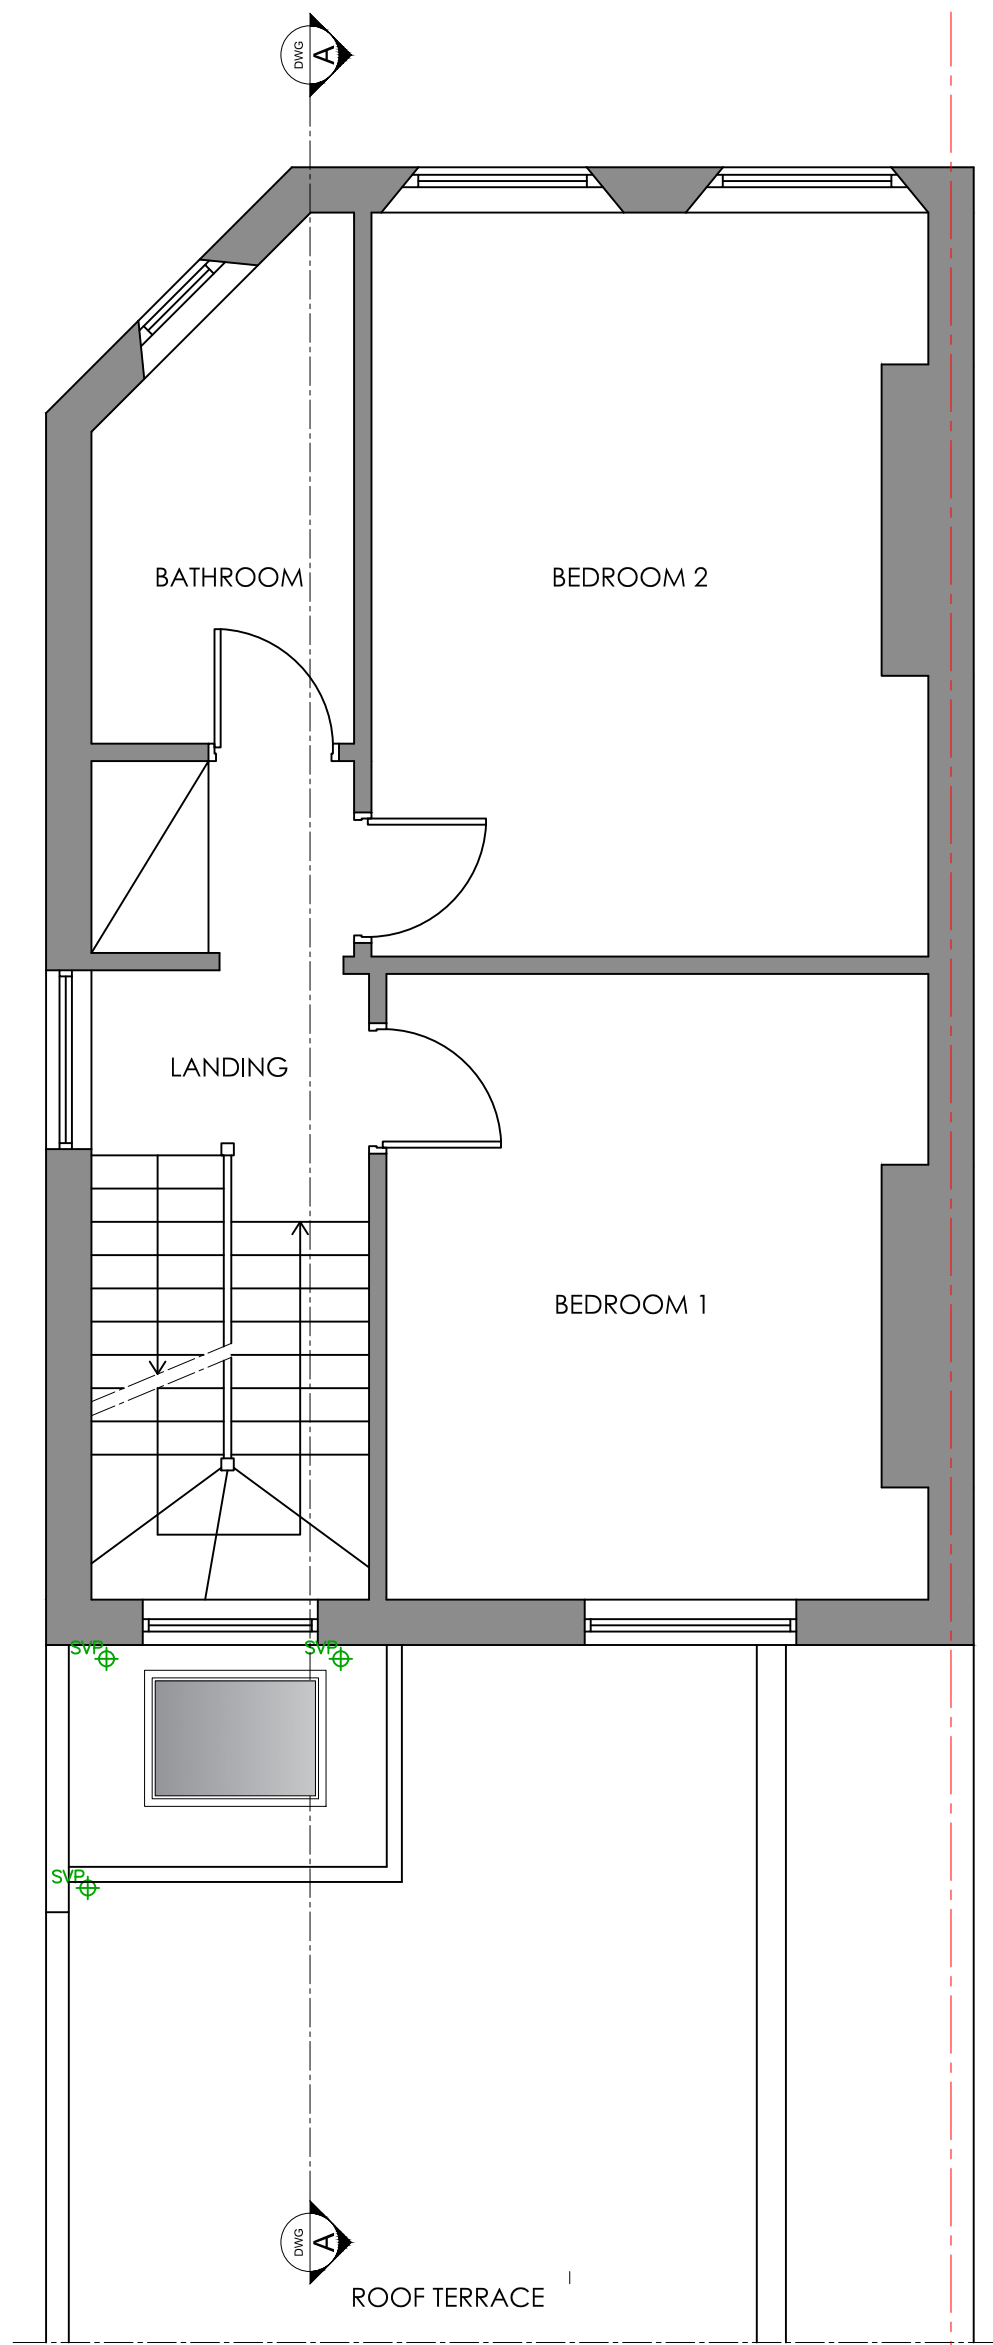

PROPOSED SECOND FLOOR PLAN

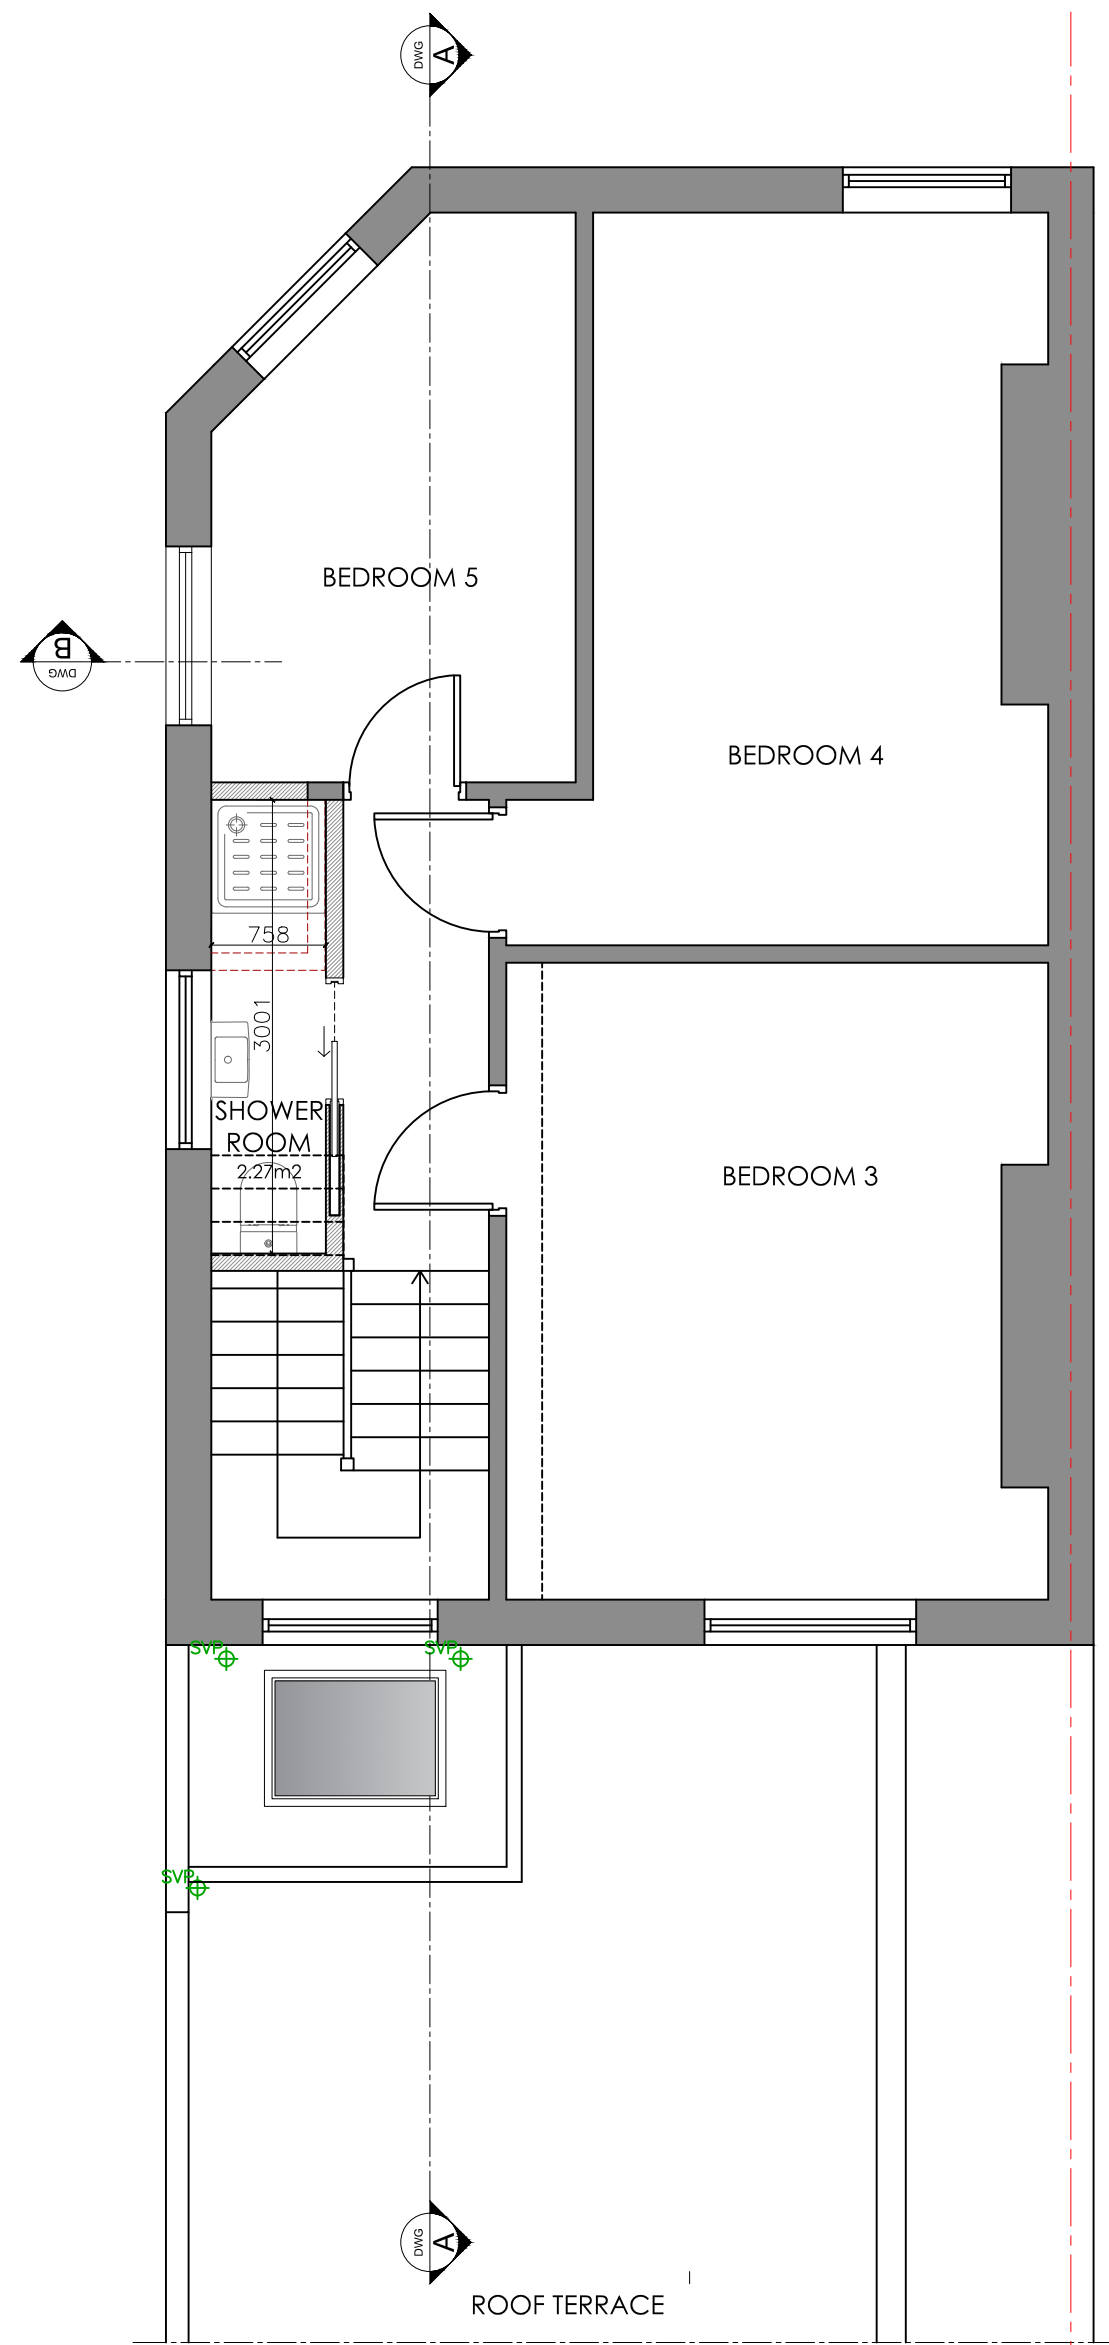

PROPOSED THIRD FLOOR PLAN

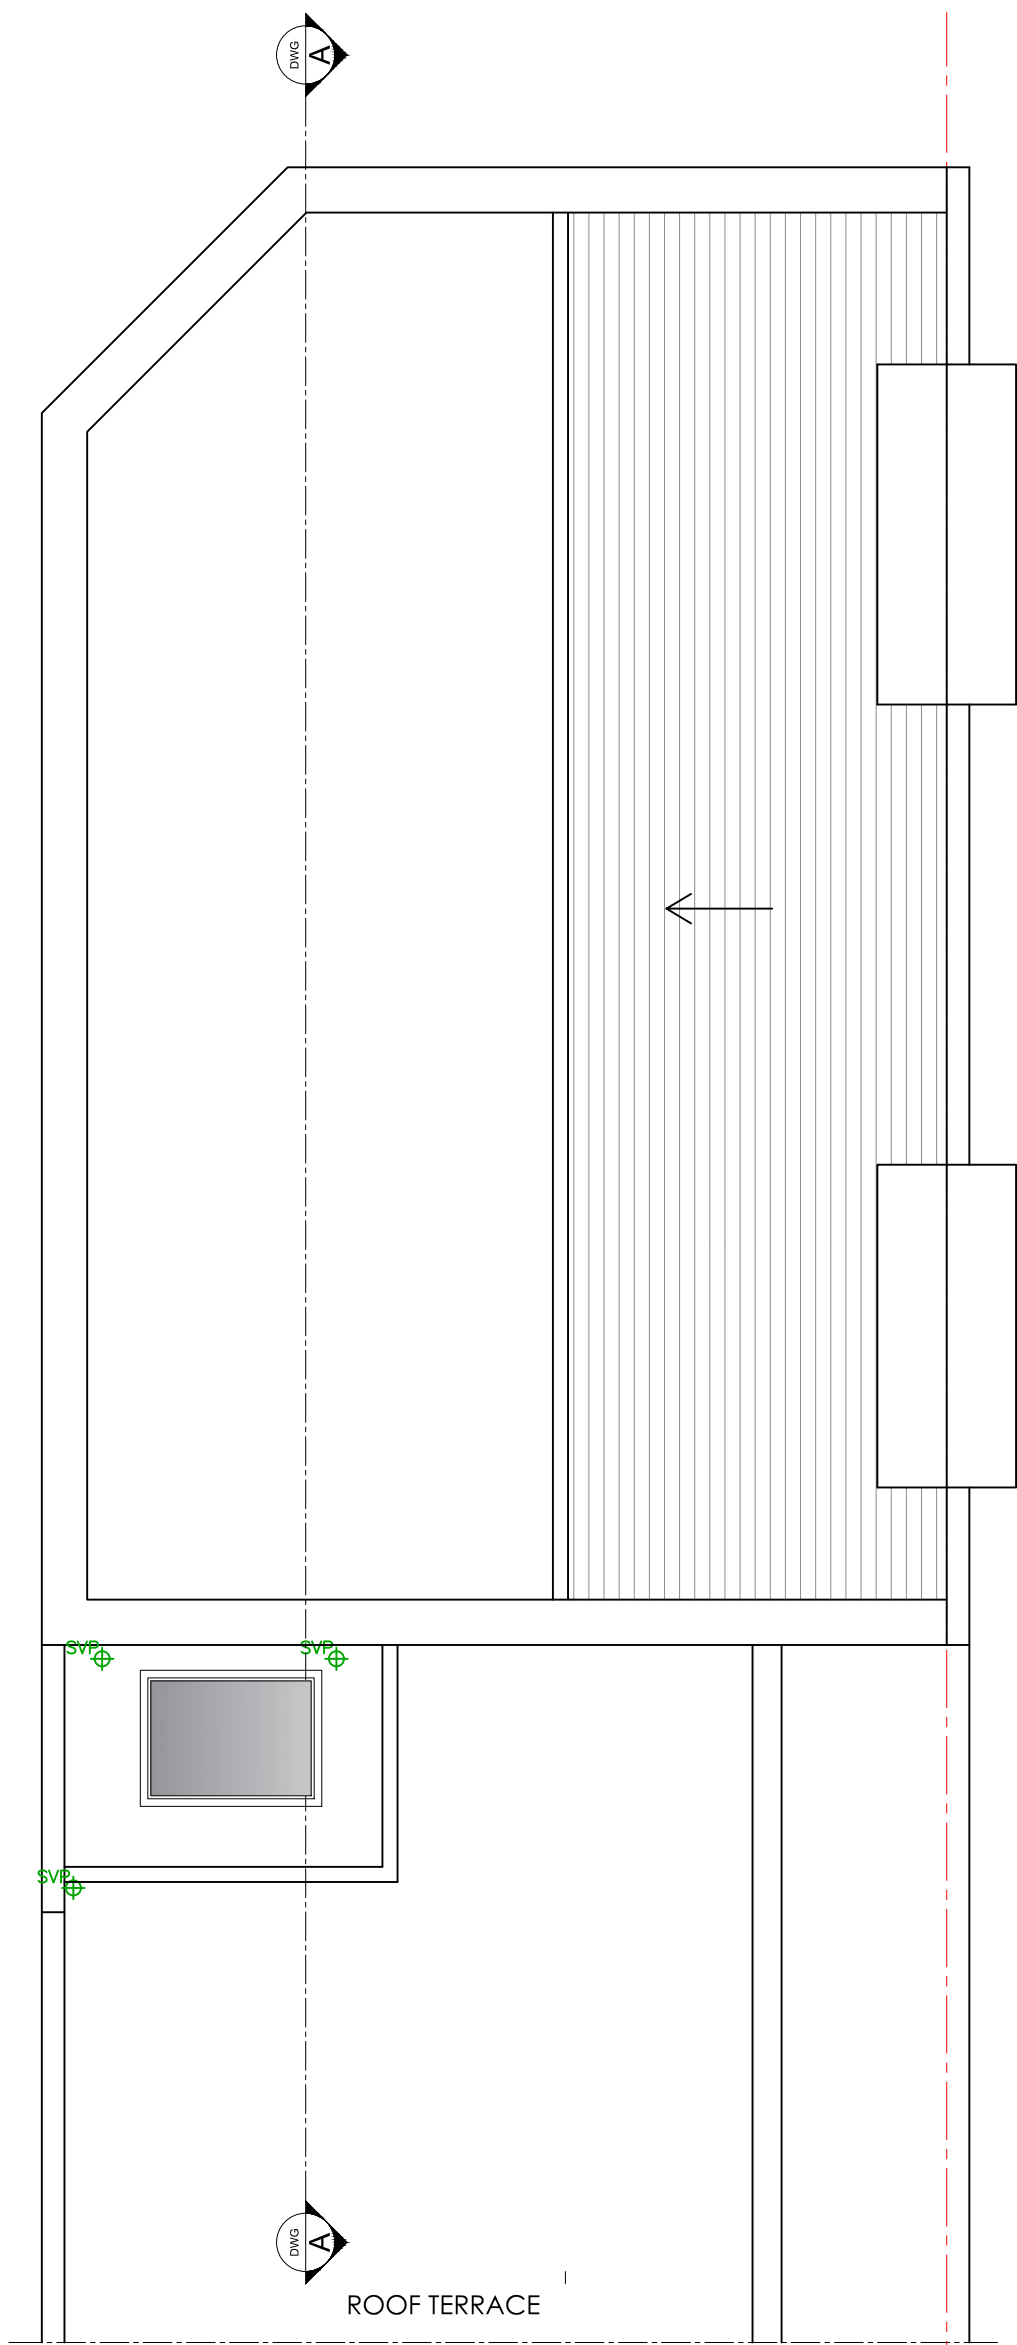


PROPOSED ROOF PLAN

05 PROPOSED PLANS  
SCALE 1:50 @ A1

**NOTES:**  
SHORPLANS architects  
Figured dimensions only are to be used. All dimensions to be checked on site. Differences between drawings and between drawings and specification or bills of quantities to be reported to SHORPLANS architects.  
The copyright of the drawing and designs remains SHORPLANS architects.  
All copies are only for information about the application, they may not be used for any other purpose without the express written permission of SHORPLANS architects.

DRAWING NO	DATE	DRAWING	PROJECT
230-005	28.04.2023	PROPOSED PLANS	FLAT 3 230 KENTISH TOWN ROAD
DRAWN	SCALE		
MS	1:50 @ A1		

 






KENTISH TOWN ROAD




PROPOSED RIGHT SIDE ELEVATION

 

06 PROPOSED ELEVATION  
SCALE 1:50 @ A1


DRAWING NO	DATE	DRAWING	PROJECT
230-006	28.04.2023	PROPOSED ELEVATION	FLAT 3 230 KENTISH TOWN ROAD
DRAWN	SCALE		
MS	1:50 @ A1		

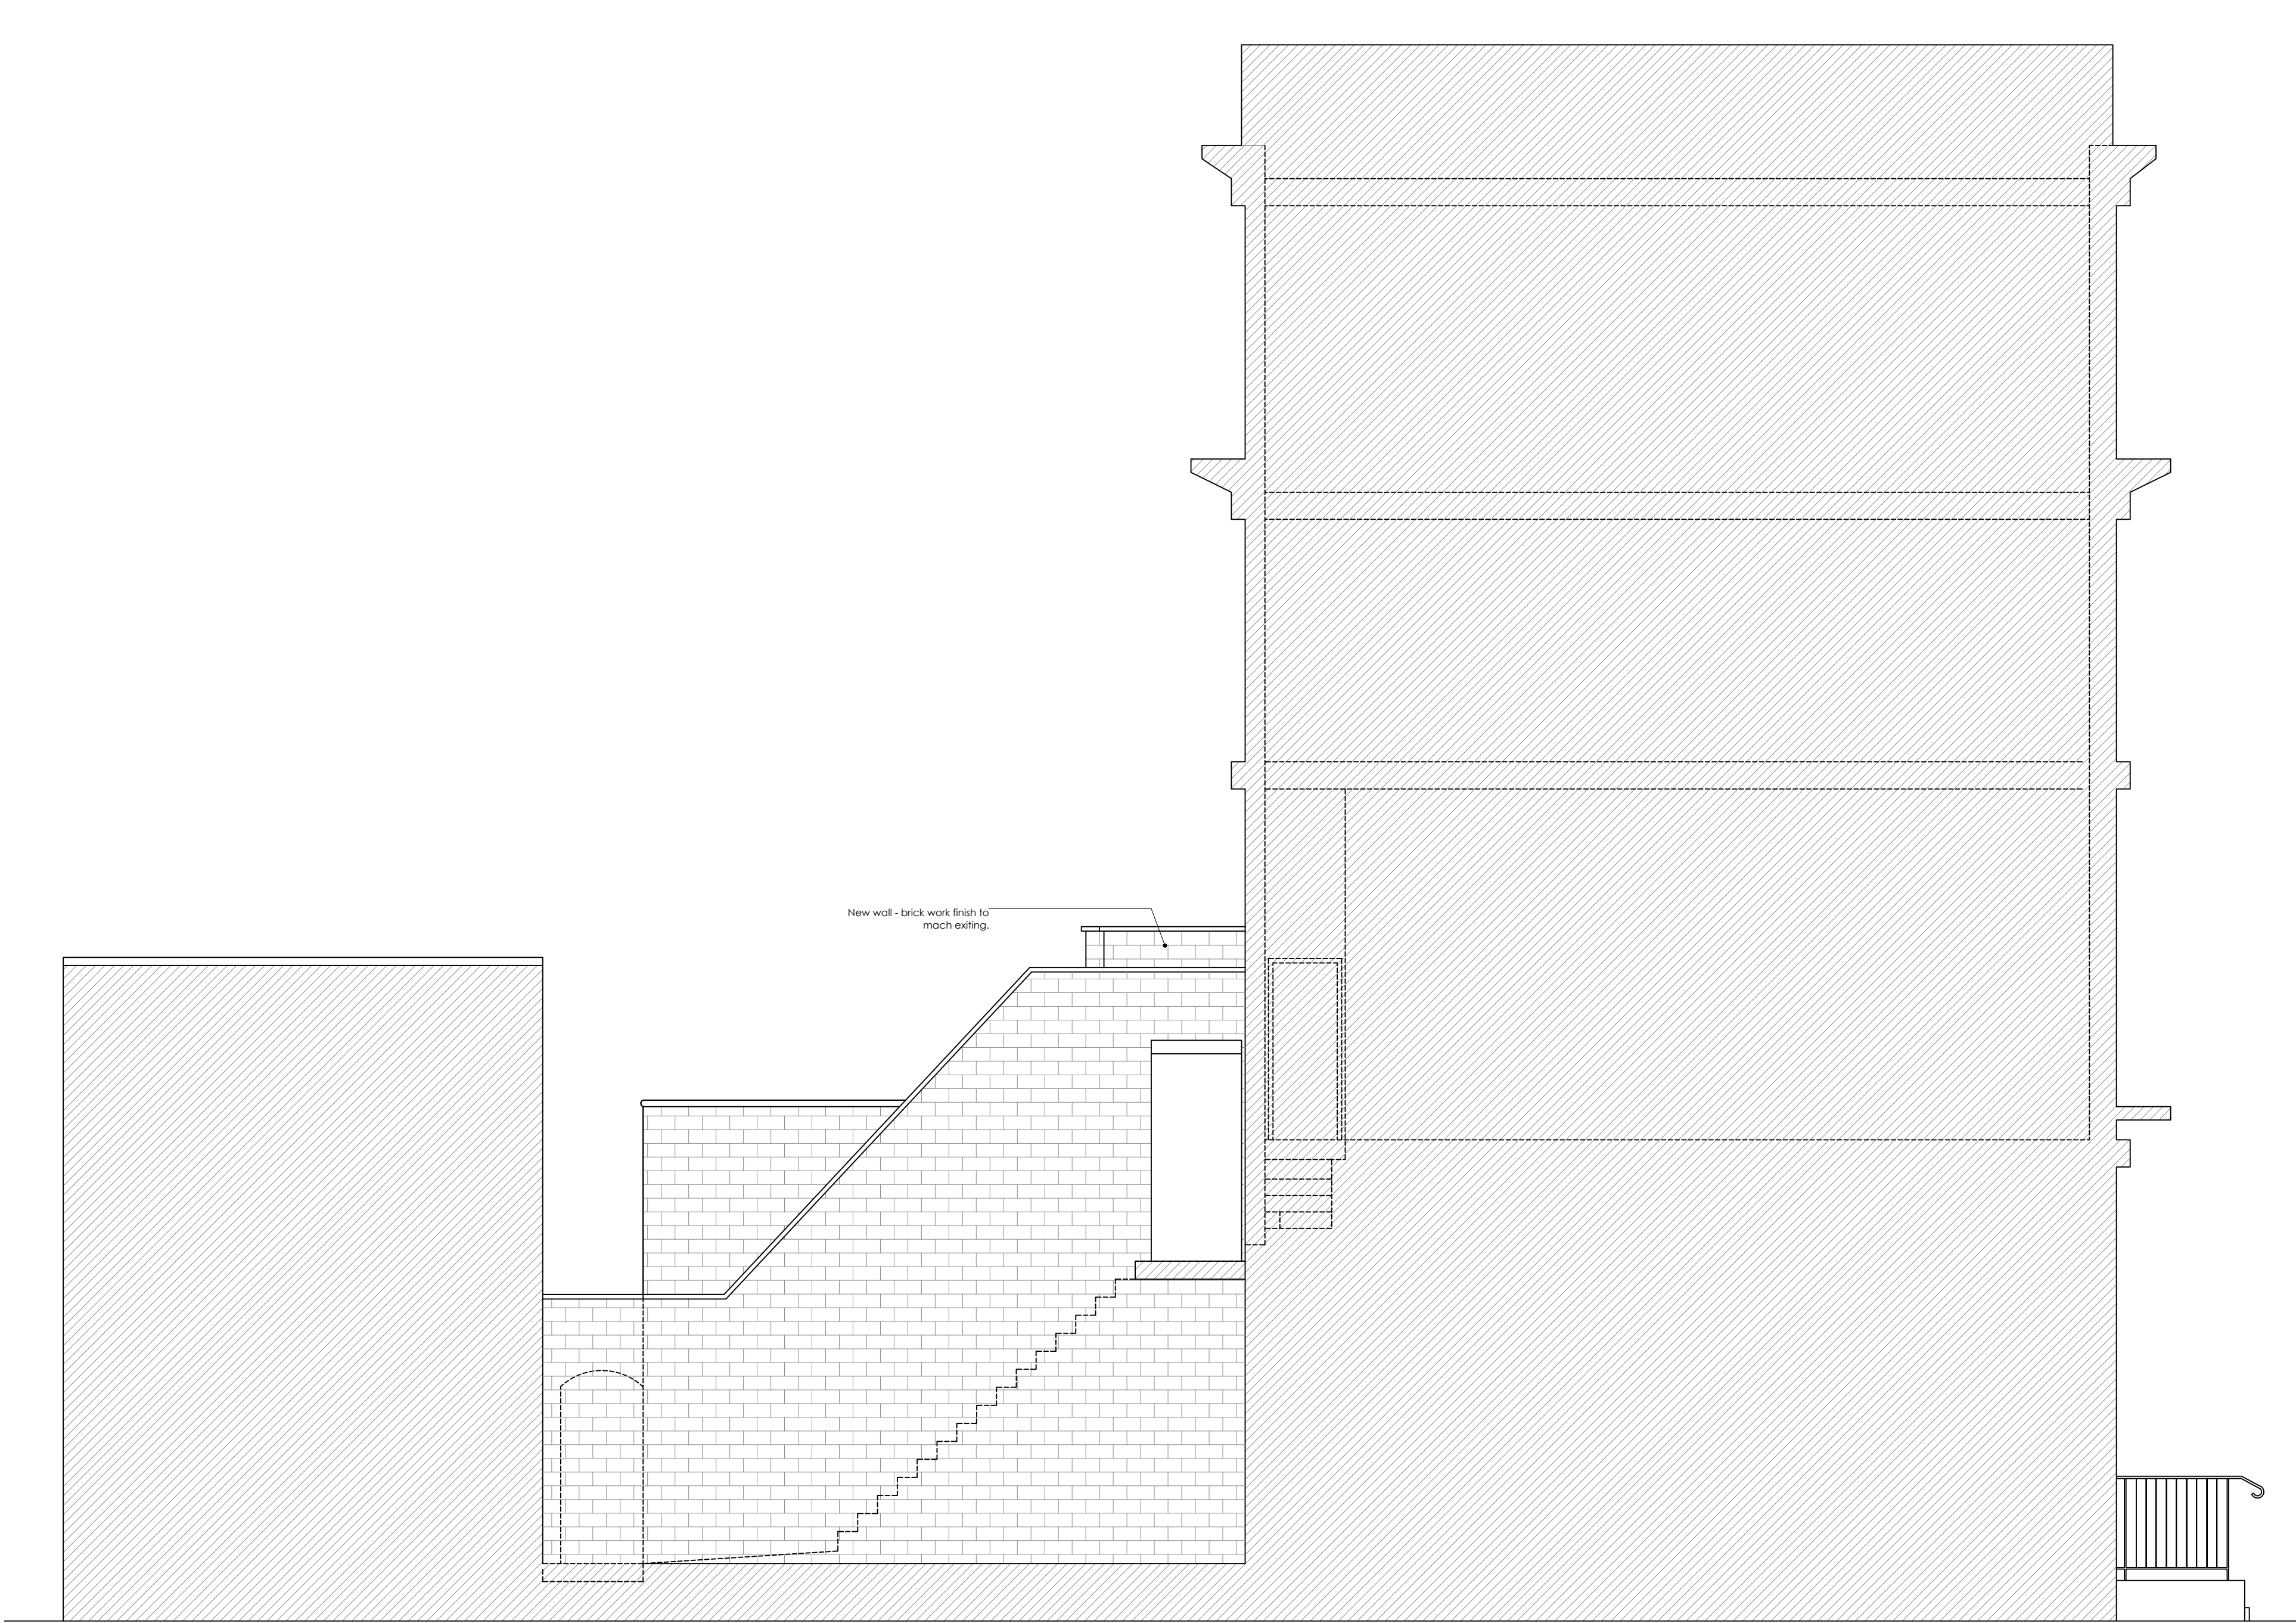

EXISTING LEFT SIDE ELEVATION



PROPOSED REAR ELEVATION

 

07 PROPOSED ELEVATION  
SCALE 1:50 @ A1

DRAWING NO	DATE	DRAWING	PROJECT
230-007	28.04.2023	PROPOSED ELEVATION	FLAT 3 230 KENTISH TOWN ROAD
DRAWN	SCALE		
MS	1:50 @ A1		