

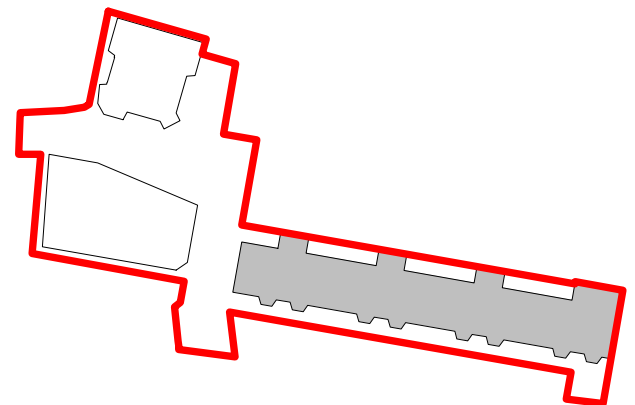
 


Block C -GAs - L00 A
Scale 1 : 100

Contractors and consultants are not to scale dimensions from this drawing

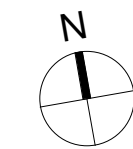

Colour	STR Walls & Columns	Owner
		Price & Myers

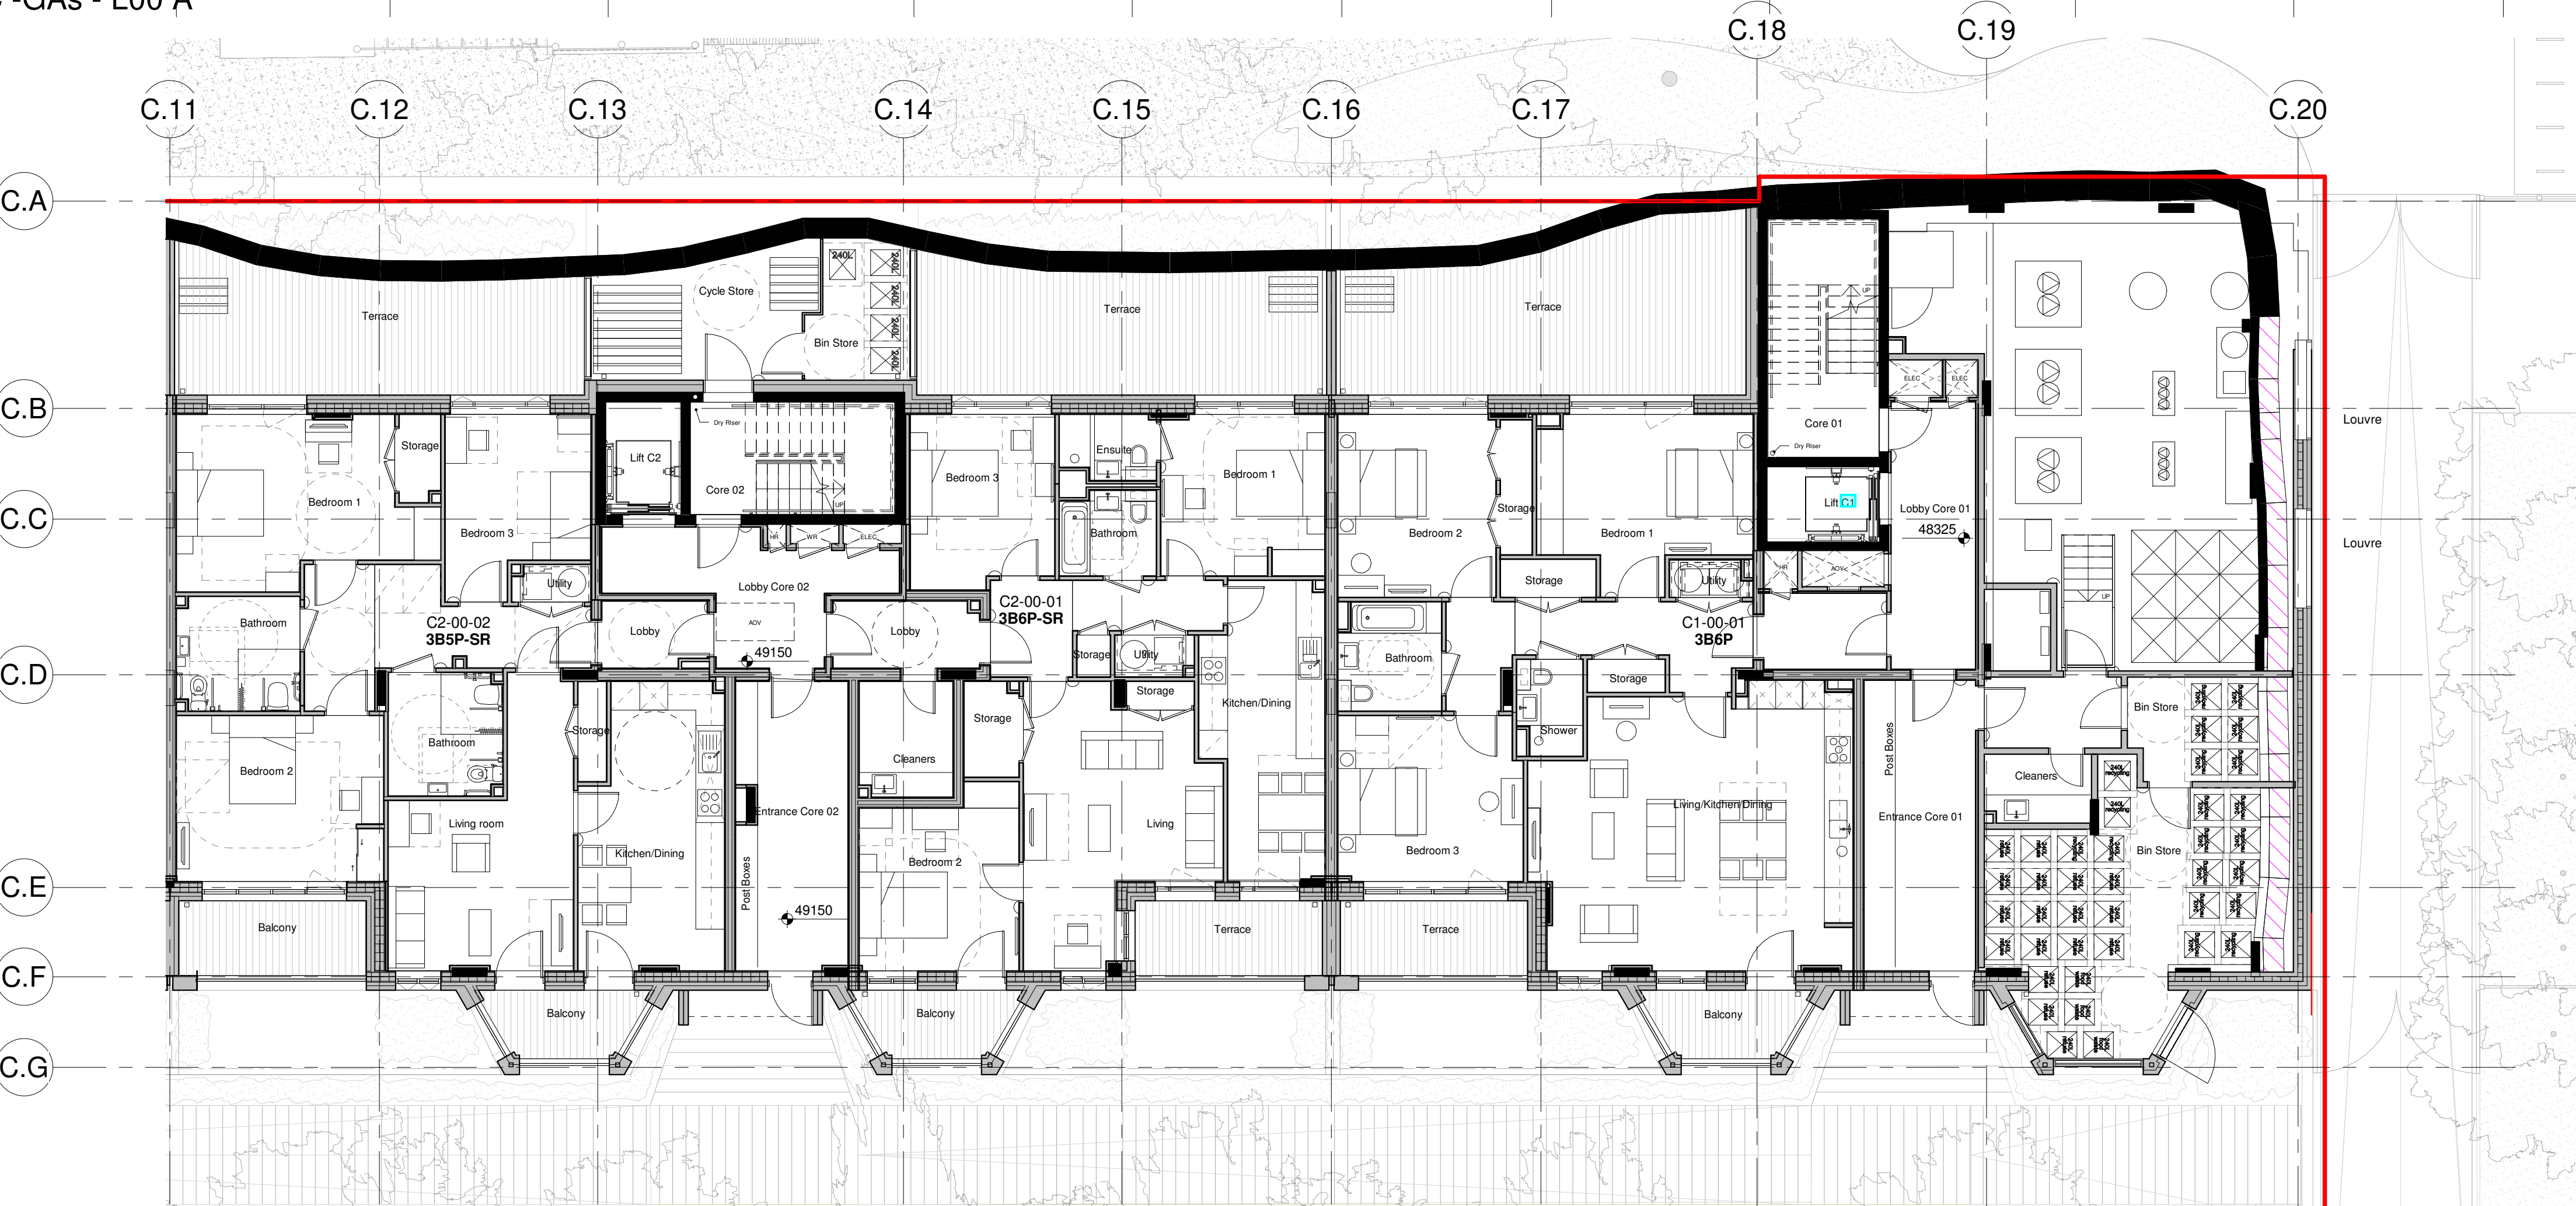

Block C -GAs - L00 B
Scale 1 : 100

Building C GA Plan Notes

- For FFI and FCL dimension please refer to DR-A-04.*
- For Window types please refer to DR-A-05.*
- For Wall types and opening please refer to DR-A-21.*
- For RCP Plans refer to DR-A-27.*
- For Concrete refer to DR-A-20.*
- For Fire refer to DR-A-68.*

C6	20/01/23	JP	AE	SVP bookings amended
C7	22/12/22	AE	AE	Issued to Procure
C8	12/12/22	BM	AE	To Landscaping Team
C5	02/12/22	ED	AE	Kitchen layouts updated
C4	18/11/22	EM	AE	Refuse Revised
C3	01/11/22	ED	AE	Layout Amendments
C2	24/10/22	ED	AE	Layout amendments
C1	29/09/22	JC	LW	First Issue

Revision	Date	Drawn By	Checked By	Revision Description
----------	------	----------	------------	----------------------

BroadwayMalyan^{BM}

4 Pear Place
London
SE1 8BT

T: +44 (0)20 7261 4200
F: +44 (0)20 7261 4300
E: Lon@BroadwayMalyan.com

www.BroadwayMalyan.com

Client
West Hampstead Ltd

Project
Liddell Road
West Hampstead

Description
Ground Floor Plan
Building C
General Arrangement

Status
For Construction

Scale	Drawn By	Date
1:100@A1	JW	12/04/22
Job Number	Drawing Number	Revision
35536	BM-BC-00-DR-A-03-0000	C8