


Refer to drawing 'Building C - L00 (2 of 2)' below

A
051 Building C - L00 (1 of 2)



Refer to drawing 'Building C - L00 (1 of 2)' above

B
051 Building C - L00 (2 of 2)

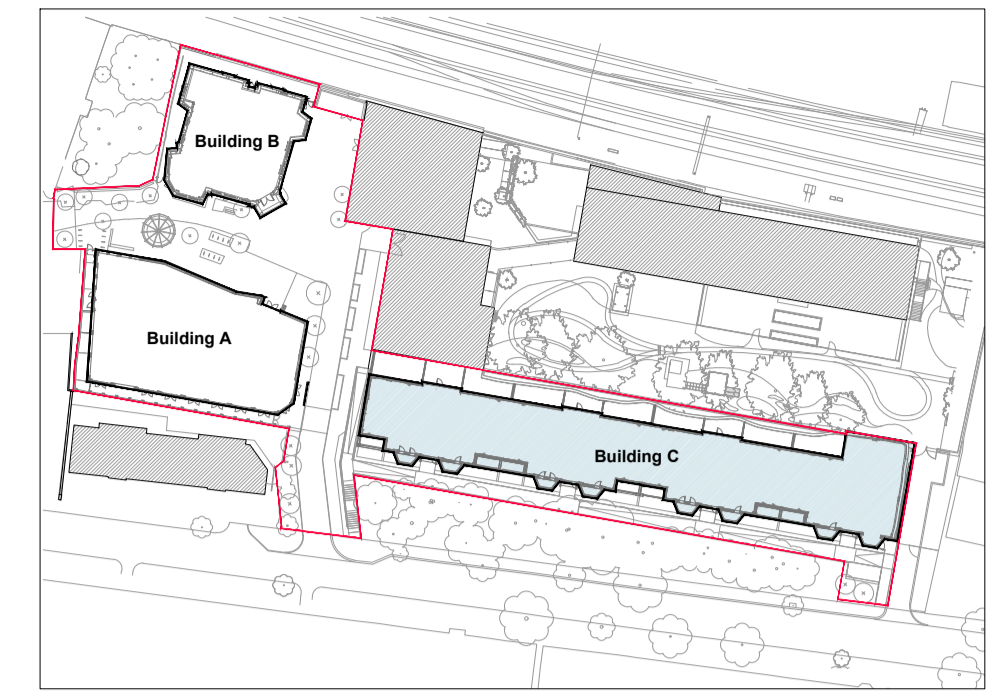

Location Plan (N.T.S.)

Building C
Proposed cycle storage

105 total secure and sheltered cycle spaces:

50 cycle spaces to lockable cycle/planter storage
+
55 cycle spaces as outlined within application to discharge condition 8 of planning permission 2014/7651/P

PLANNING

03/04/23	Drawings revised to client's comments	D
23/03/23	Drawings revised to client's comments	C
21/03/23	Drawings revised to client's comments	B
02/03/23	Cycle storage layout revised	A

THIS DRAWING IS NOT TO BE SCALED. ONLY FIGURED DIMENSIONS ARE TO BE FOLLOWED (UNLESS THE DRAWING IS PART OF A PLANNING APPLICATION). CONTRACTORS ARE TO CHECK ALL DIMENSIONS BEFORE WORK COMMENCES, AND REFER ANY APPARENT DISCREPANCY TO THE ARCHITECT.

THIS DRAWING IS THE SOLE PROPERTY OF M.R PARTNERSHIP LIMITED, AND MAY NOT BE COPIED OR REPRODUCED IN ANY MANNER WHATSOEVER WITHOUT THE OWNERS WRITTEN CONSENT. (c) COPYRIGHT.

PROJECT Liddell Road
West Hampstead
London NW6 2EW

DRAWING Proposed
Cycle Storage
Ground Floor Plan



41-42 FOLEY STREET, LONDON W1W 7TS
T: +(0) 207 253 2526 / +(0)207 631 5405
E: mail@ch-architects.com / info@mrpartnership.co.uk
www.ch-architects.com / www.mrpartnership.co.uk

DATE: 28/02/2023	SCALE: 1:100@A1 1:200@A3	DRAWN: JT
DWG No: 3223_051		REV. No: D
FILE: 3223_051 Plan_Cycle Storage.dwg		

