

Client

Michel Reybier

Structural Engineer

Services Engineer

Consultant

Key plan



NOTES:

DO NOT SCALE. FIGURED DIMENSIONS ONLY TO BE TAKEN FROM THIS DRAWING. CHECK DIMENSIONS ON SITE AND REPORT DISCREPANCIES TO THE ARCHITECT.

THIS DRAWING IS PROTECTED BY COPYRIGHT.

ALL AREAS HAVE BEEN MEASURED FROM CURRENT DRAWINGS. THEY MAY VARY BECAUSE OF (EG) SURVEY, DESIGN DEVELOPMENT, CONSTRUCTION TOLERANCES, STATUTORY REQUIREMENTS OR RE-DEFINITION OF THE AREAS TO BE MEASURED.

BOUNDARY LINES WHERE SHOWN ARE INDICATIVE ONLY AND TO BE VERIFIED BY THE CLIENT.

I1	27.03.23	Issue for Planning 2023	CH	MI
P2	04.10.22	Revised existing wall	CH	BS
P1	23.3.22	First Issue	CH	BS
Rev.	Date	Comment	Drawn	Checked

Issue Purpose

INFORMATION

tp bennett

One America Street London SE1 0NE | +44 (0)20 2408 2000 | www.tpbenntt.com


Project

118 - 120 High Holborn

Drawing Title

Existing Basement

Drawn	Date	Scale @ A3	Alt. Ref.
CH	22.3.22	1:100	File
tp bennett Project No.		Drawing Number	Rev
A11566		F 0099	I1

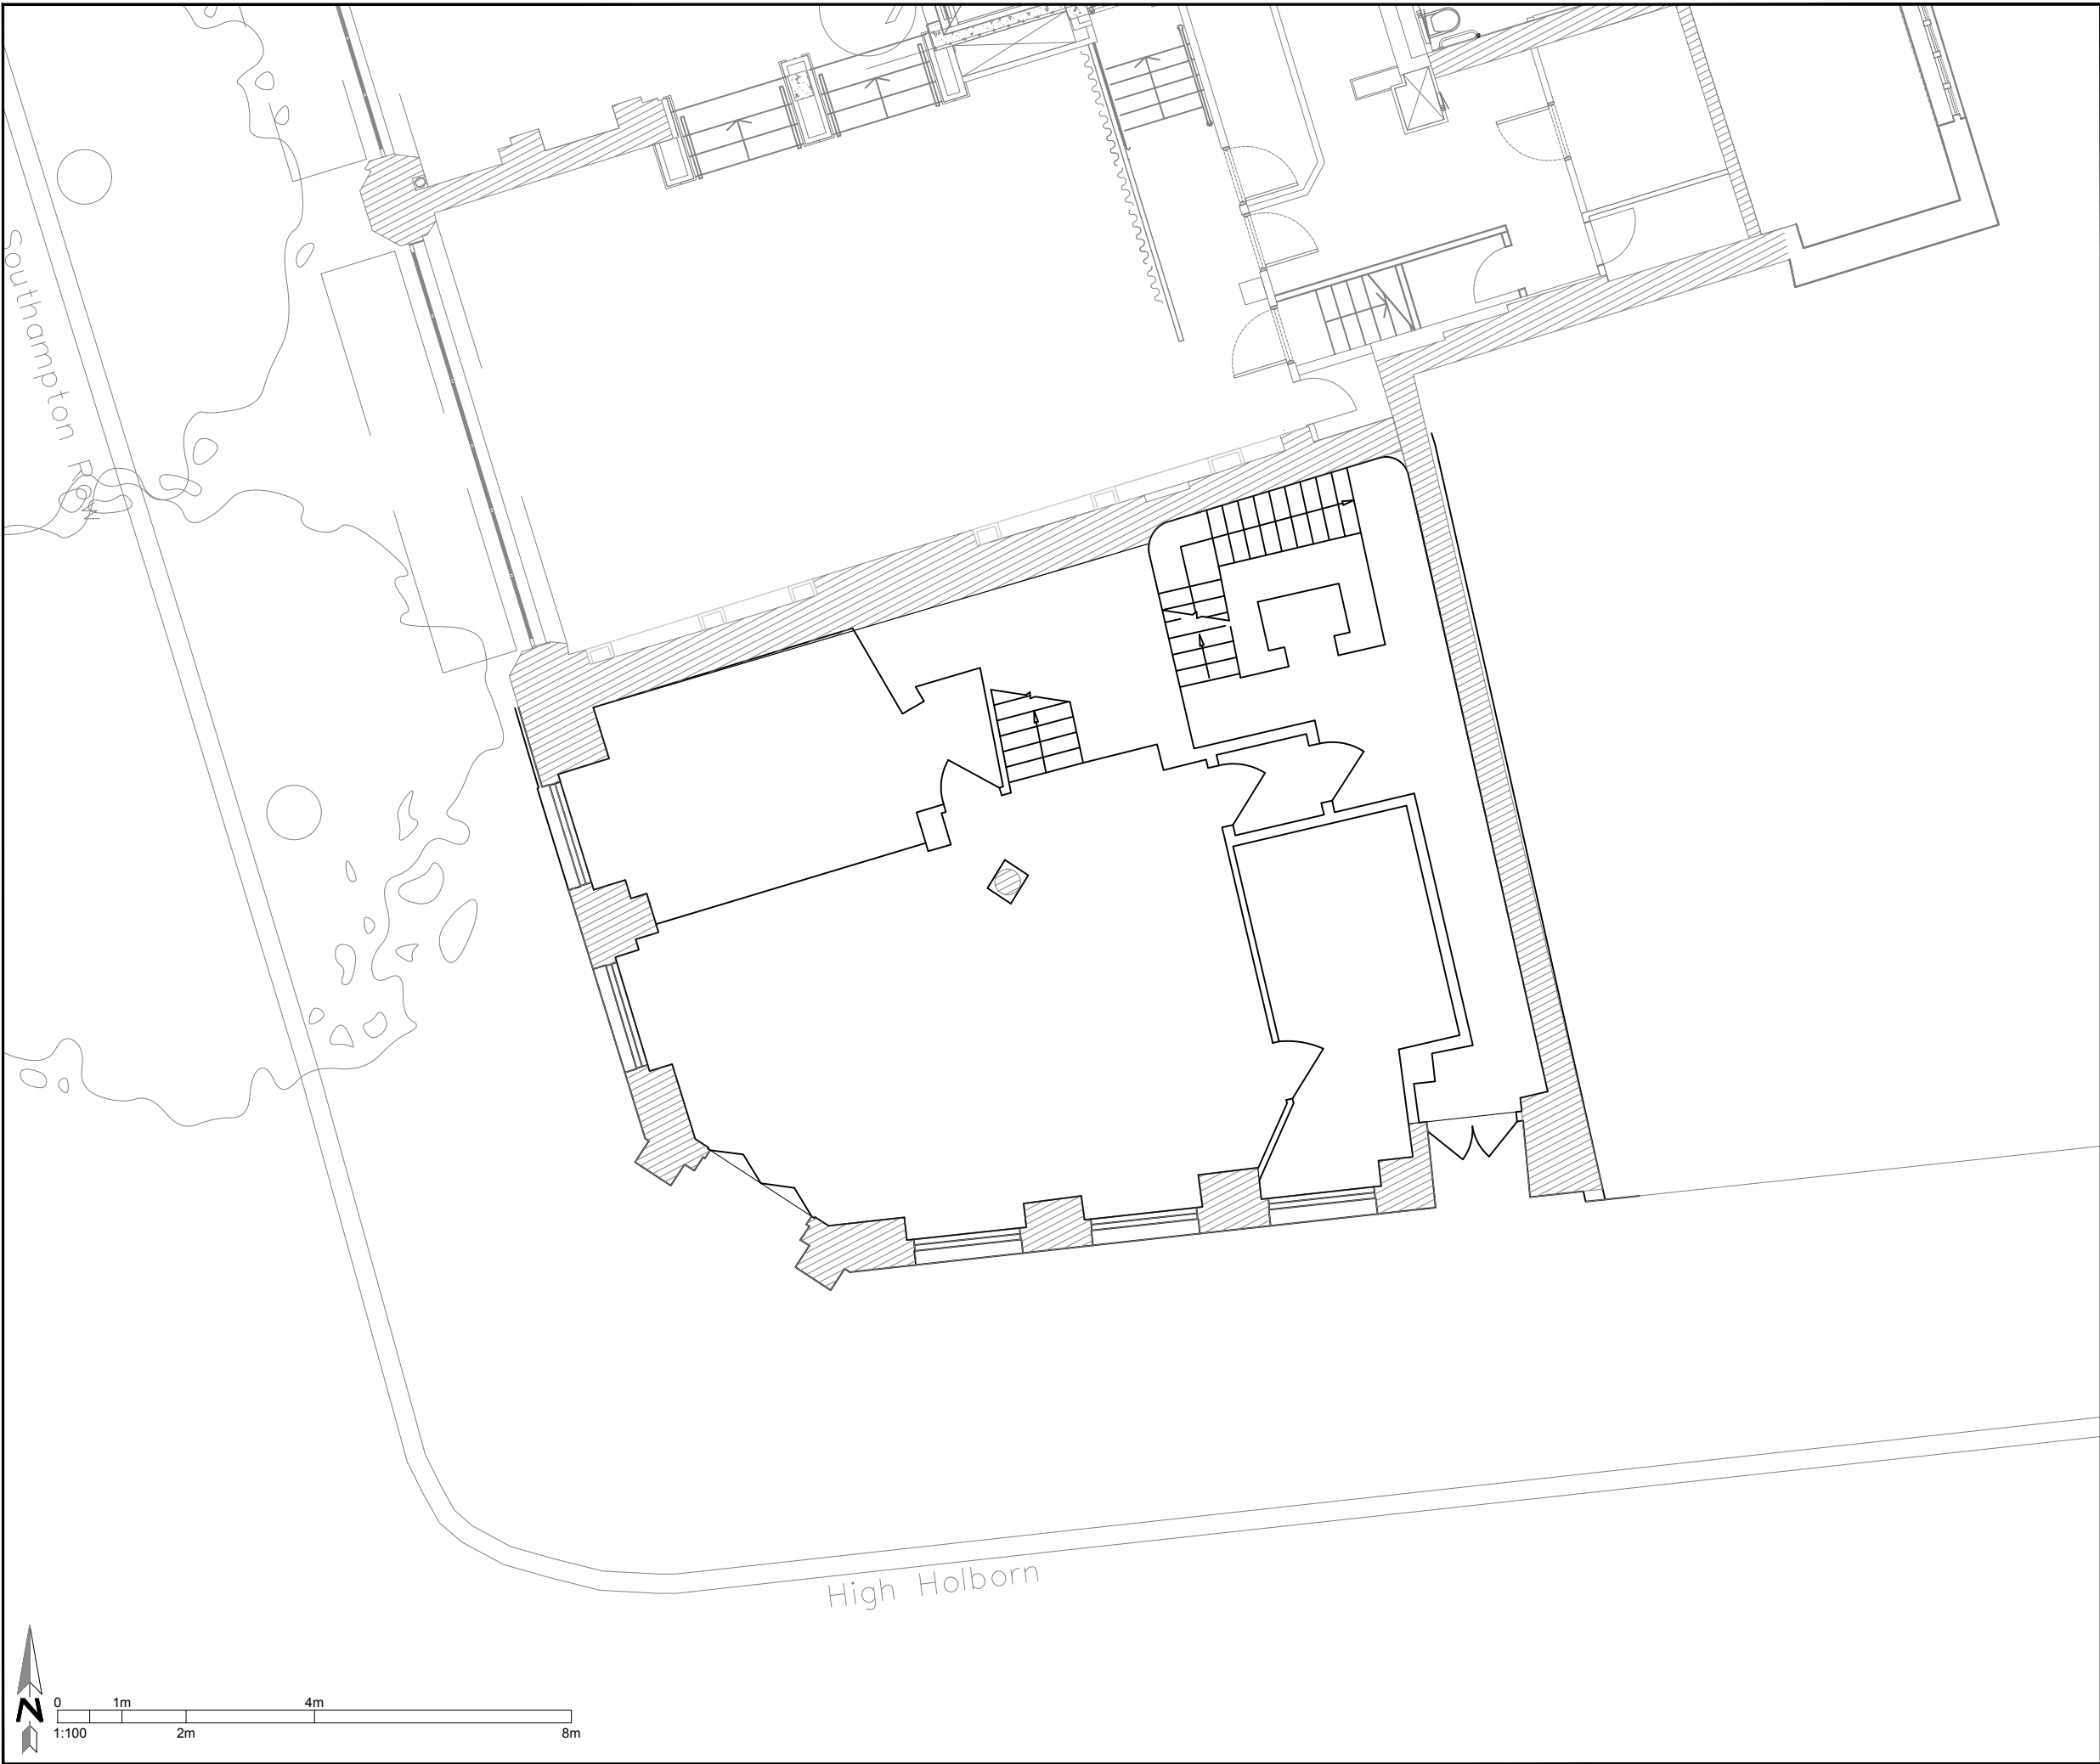


Client
Michel Reybier

Structural Engineer

Services Engineer

Consultant

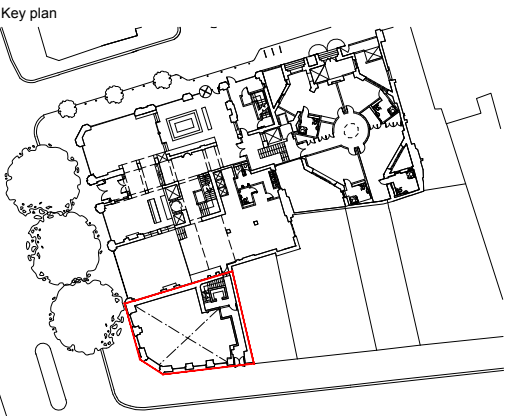

NOTES:

DO NOT SCALE. FIGURED DIMENSIONS ONLY TO BE TAKEN FROM THIS DRAWING. CHECK DIMENSIONS ON SITE AND REPORT DISCREPANCIES TO THE ARCHITECT.

THIS DRAWING IS PROTECTED BY COPYRIGHT.

ALL AREAS HAVE BEEN MEASURED FROM CURRENT DRAWINGS. THEY MAY VARY BECAUSE OF (EG) SURVEY, DESIGN DEVELOPMENT, CONSTRUCTION TOLERANCES, STATUTORY REQUIREMENTS OR RE-DEFINITION OF THE AREAS TO BE MEASURED.

BOUNDARY LINES WHERE SHOWN ARE INDICATIVE ONLY AND TO BE VERIFIED BY THE CLIENT.

I1	27.03.23	Issue for Planning 2023	CH	MI
P2	10.2.23	Updated L'oscar existing plan	CH	BS
P1	23.3.22	First Issue	CH	BS
Rev.	Date	Comment	Drawn	Checked

Issue Purpose

INFORMATION


tp bennett

One America Street London SE1 0NE | +44 (0)20 2408 2000 | www.tpbenett.com

Project
118 - 120 High Holborn

Drawing Title
Existing Ground Floor

Drawn	Date	Scale @ A3	Alt. Ref.
CH	22.3.22	1:100	File
tp bennett Project No.		Drawing Number	Rev
A11566		F 0100	I1

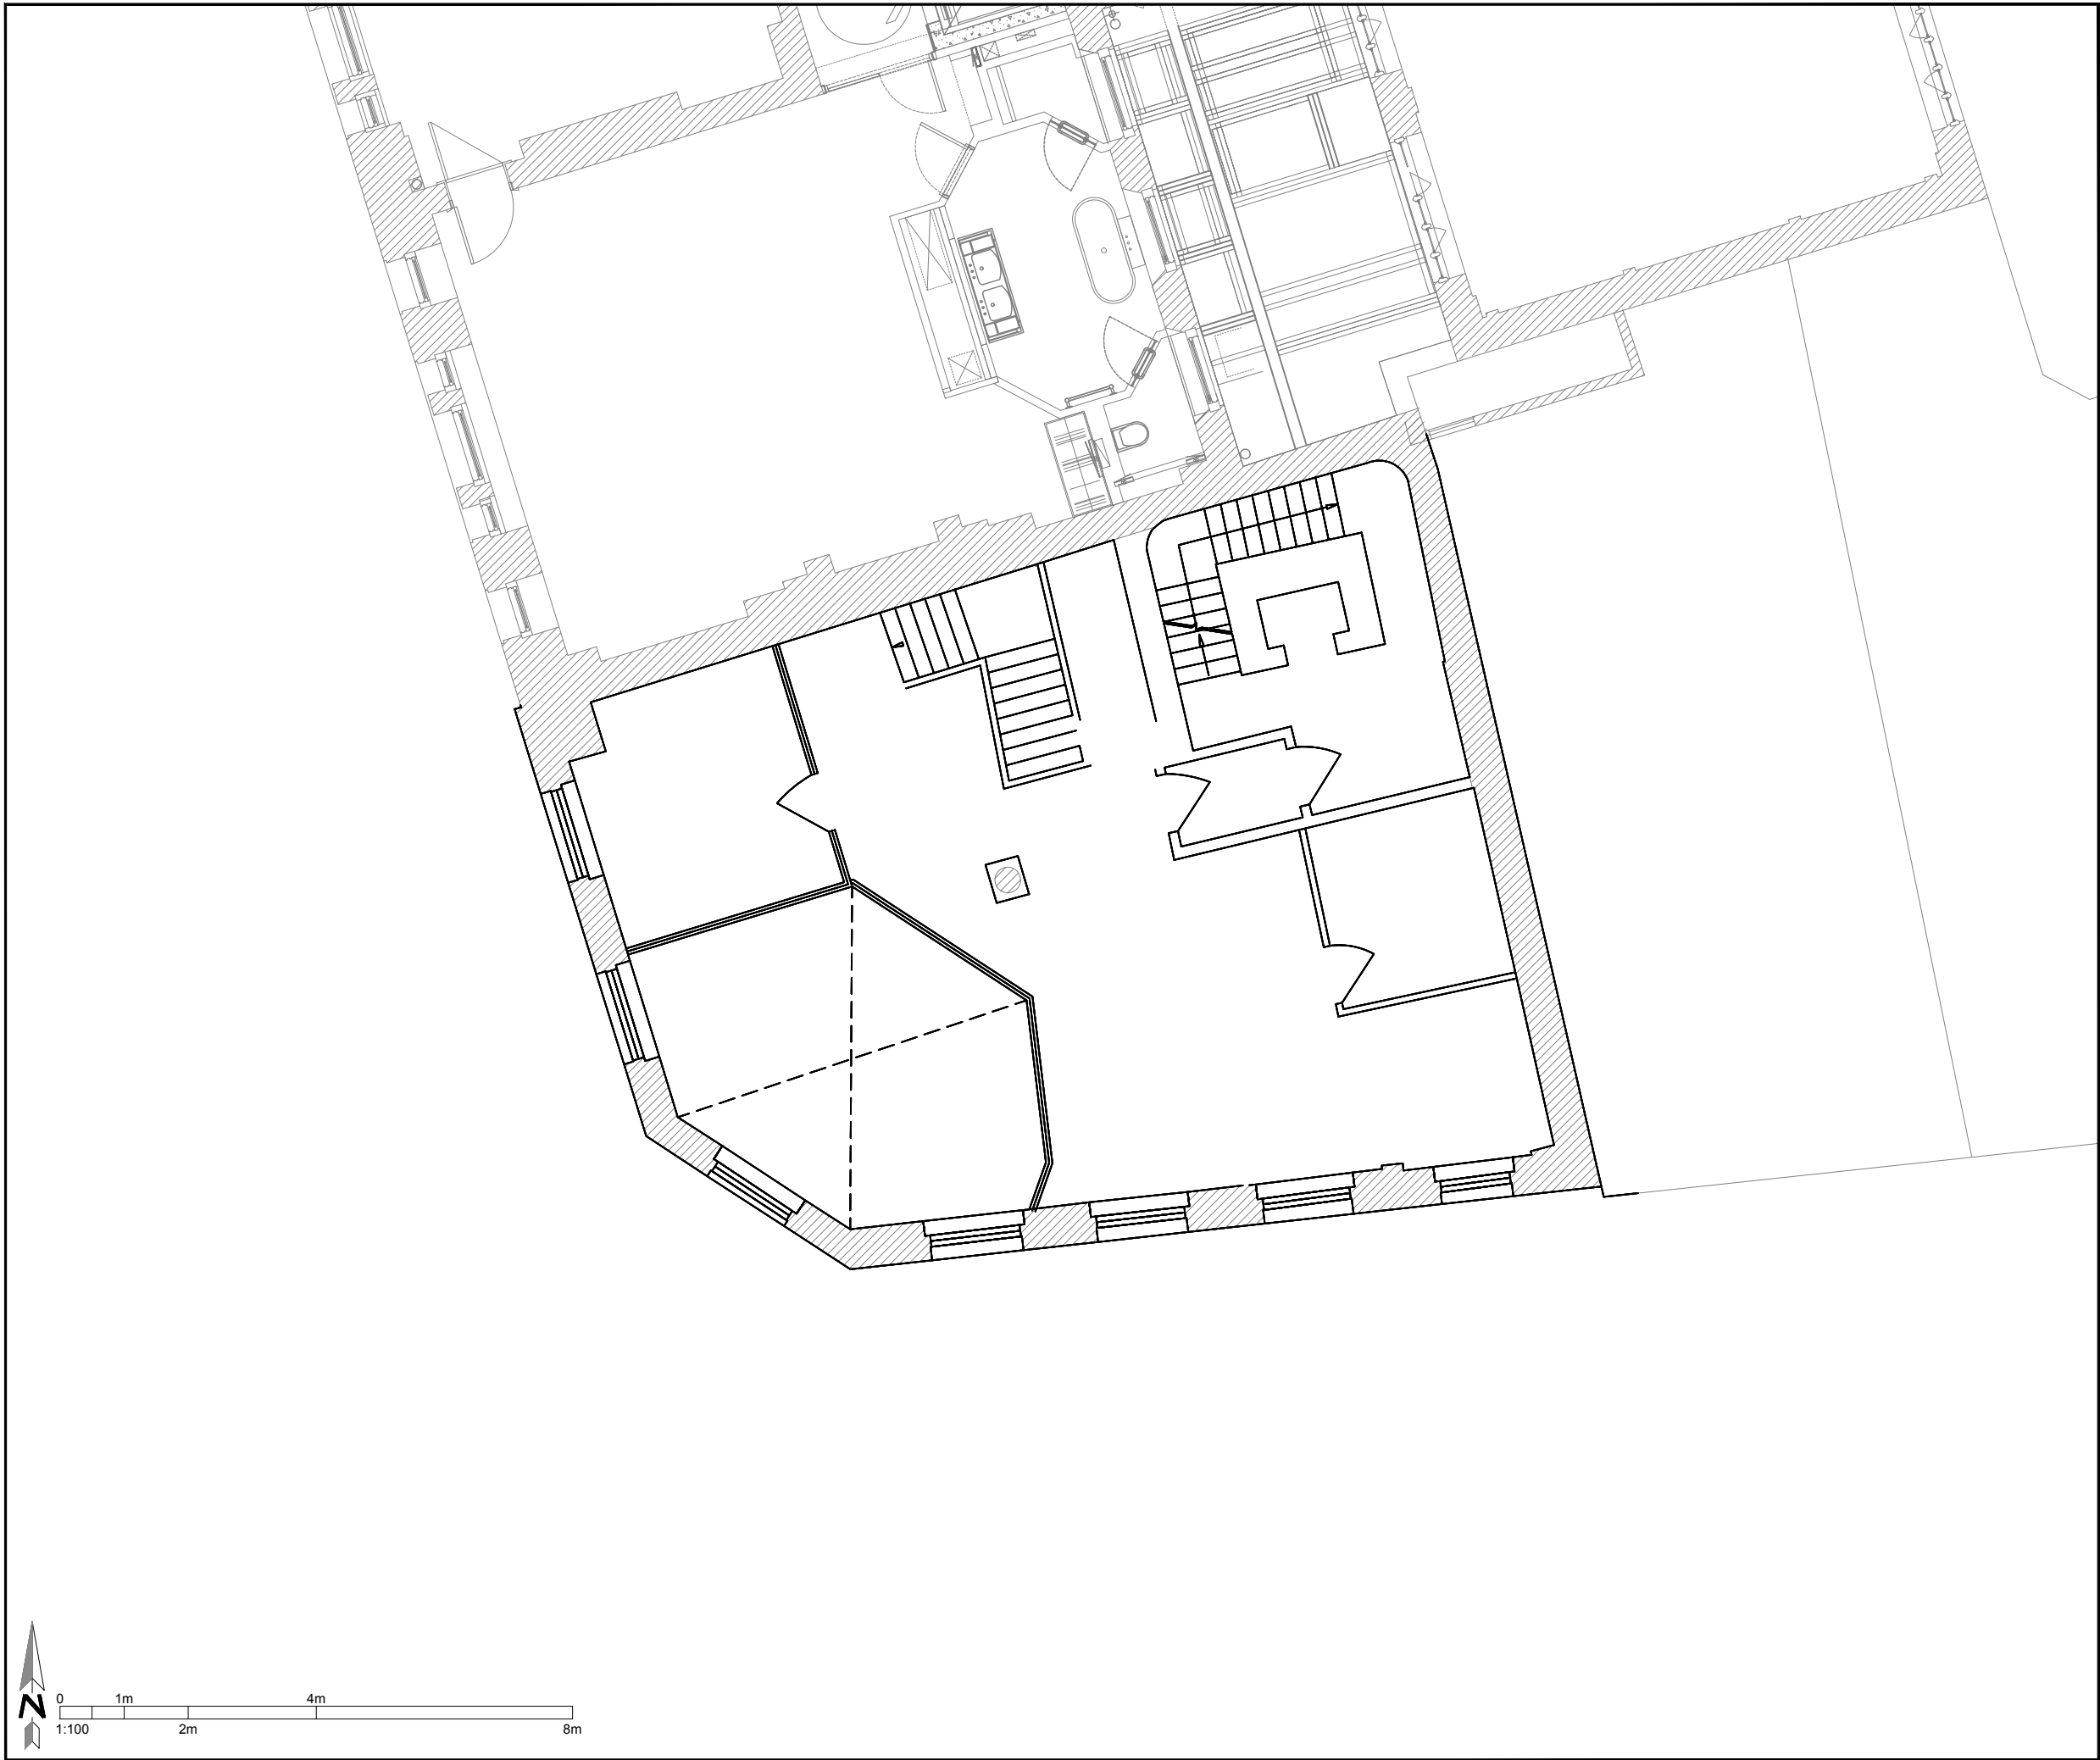


Client
Michel Reybier

Structural Engineer

Services Engineer

Consultant

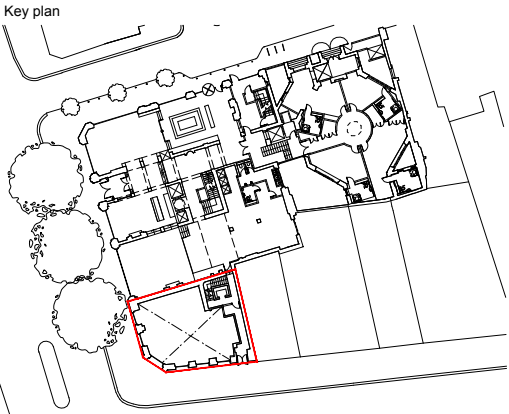

NOTES:

DO NOT SCALE. FIGURED DIMENSIONS ONLY TO BE TAKEN FROM THIS DRAWING. CHECK DIMENSIONS ON SITE AND REPORT DISCREPANCIES TO THE ARCHITECT.

THIS DRAWING IS PROTECTED BY COPYRIGHT.

ALL AREAS HAVE BEEN MEASURED FROM CURRENT DRAWINGS. THEY MAY VARY BECAUSE OF (EG) SURVEY, DESIGN DEVELOPMENT, CONSTRUCTION TOLERANCES, STATUTORY REQUIREMENTS OR RE-DEFINITION OF THE AREAS TO BE MEASURED.

BOUNDARY LINES WHERE SHOWN ARE INDICATIVE ONLY AND TO BE VERIFIED BY THE CLIENT.

I1	27.03.23	Issue for Planning 2023	CH	MI
P1	23.3.22	First Issue	CH	BS
Rev.	Date	Comment	Drawn	Checked

Issue Purpose

INFORMATION

tp bennett

One America Street London SE1 0NE | +44 (0)20 2408 2000 | www.tpbenett.com

Project
I 18 - 120 High Holborn

Drawing Title
Existing Mezzanine Floor

Drawn	Date	Scale @ A3	Alt. Ref.
CH	22.3.22	1:100	File
tp bennett Project No.		Drawing Number	Rev
A11566		F 0110	I1




Client

Michel Reybier

Structural Engineer

Services Engineer

Consultant

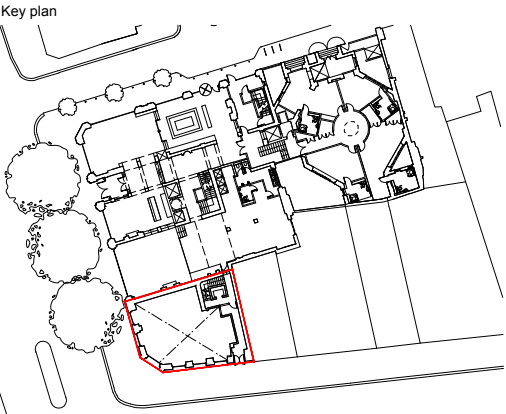

NOTES:

DO NOT SCALE. FIGURED DIMENSIONS ONLY TO BE TAKEN FROM THIS DRAWING. CHECK DIMENSIONS ON SITE AND REPORT DISCREPANCIES TO THE ARCHITECT.

THIS DRAWING IS PROTECTED BY COPYRIGHT.

ALL AREAS HAVE BEEN MEASURED FROM CURRENT DRAWINGS. THEY MAY VARY BECAUSE OF (EG) SURVEY, DESIGN DEVELOPMENT, CONSTRUCTION TOLERANCES, STATUTORY REQUIREMENTS OR RE-DEFINITION OF THE AREAS TO BE MEASURED.

BOUNDARY LINES WHERE SHOWN ARE INDICATIVE ONLY AND TO BE VERIFIED BY THE CLIENT.

I1	27.03.23	Issue for Planning 2023	CH	MI
P1	23.3.22	First Issue	CH	BS
Rev.	Date	Comment	Drawn	Checked

Issue Purpose

INFORMATION


tp bennett

One America Street London SE1 0NE | +44 (0)20 2408 2000 | www.tpbenett.com

Project
I 18 - 120 High Holborn

Drawing Title
Existing First Floor

Drawn	Date	Scale @ A3	Alt. Ref.
CH	22.3.22	1:100	File
tp bennett Project No.		Drawing Number	Rev
A11566		F 0101	I1

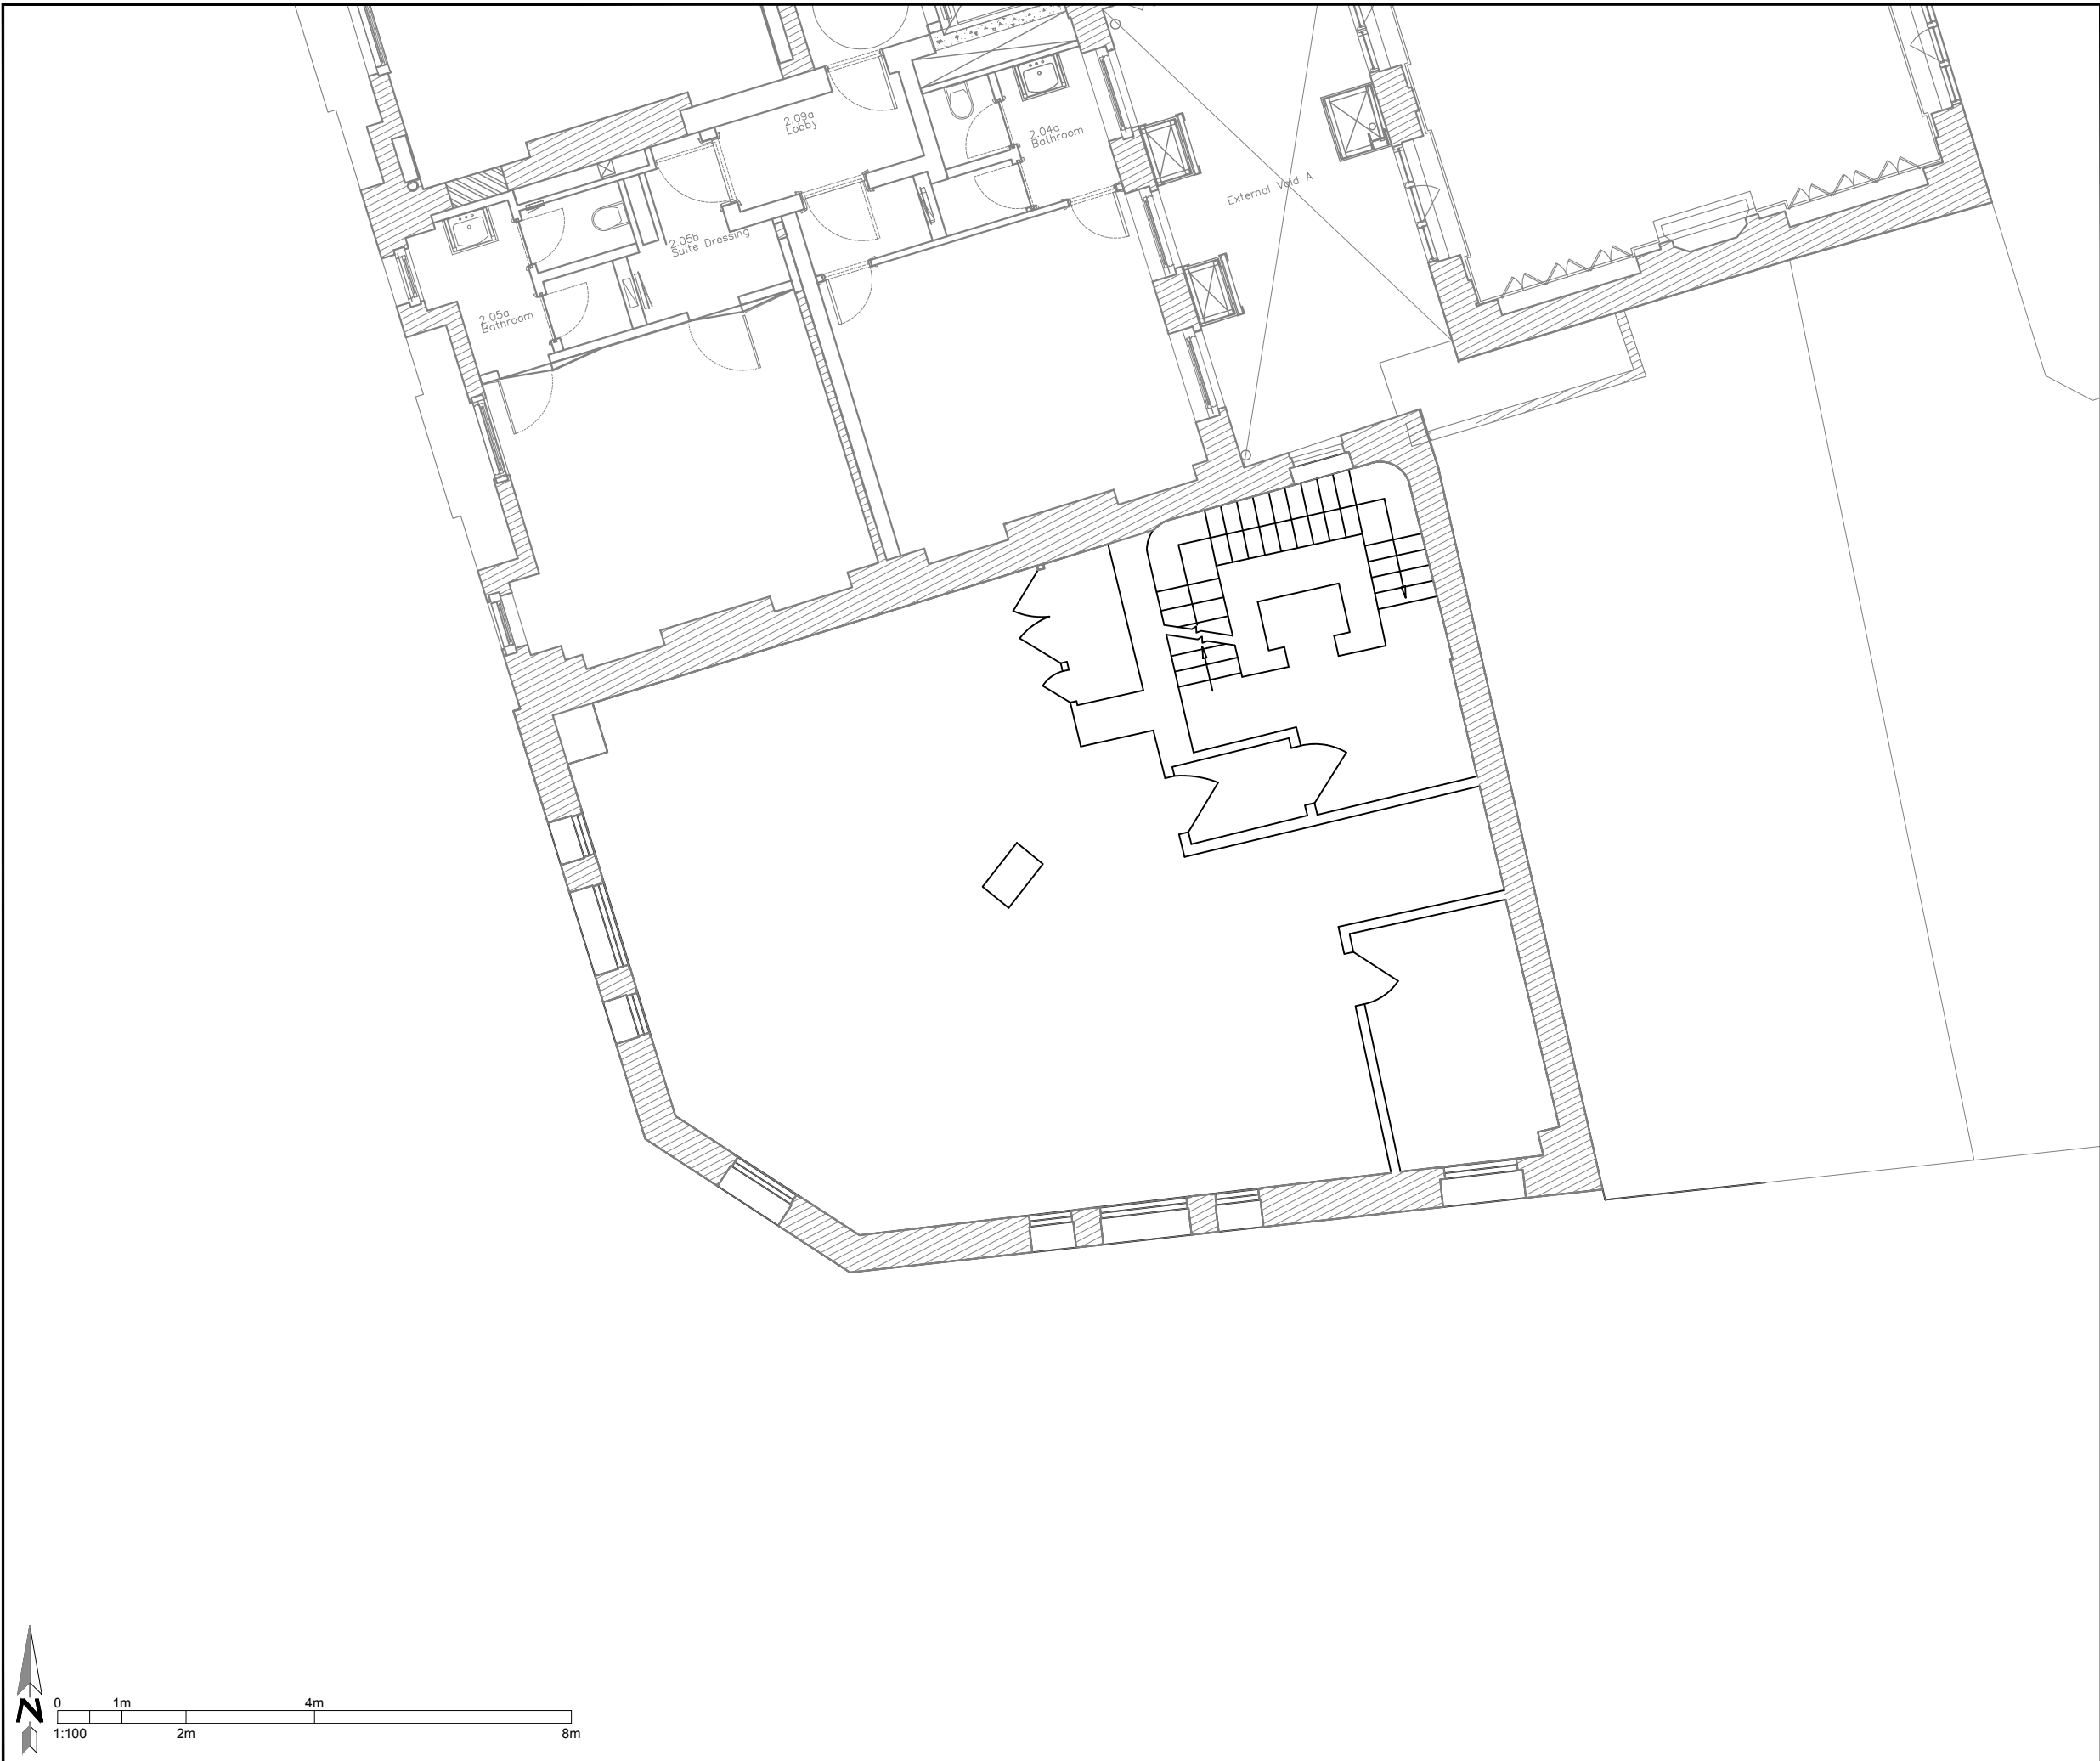


Client
Michel Reybier

Structural Engineer

Services Engineer

Consultant

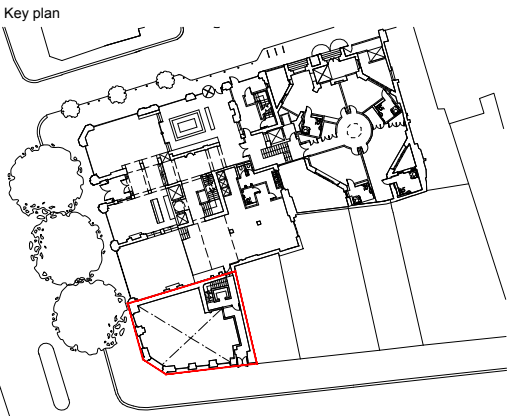

NOTES:

DO NOT SCALE. FIGURED DIMENSIONS ONLY TO BE TAKEN FROM THIS DRAWING. CHECK DIMENSIONS ON SITE AND REPORT DISCREPANCIES TO THE ARCHITECT.

THIS DRAWING IS PROTECTED BY COPYRIGHT.

ALL AREAS HAVE BEEN MEASURED FROM CURRENT DRAWINGS. THEY MAY VARY BECAUSE OF (EG) SURVEY, DESIGN DEVELOPMENT, CONSTRUCTION TOLERANCES, STATUTORY REQUIREMENTS OR RE-DEFINITION OF THE AREAS TO BE MEASURED.

BOUNDARY LINES WHERE SHOWN ARE INDICATIVE ONLY AND TO BE VERIFIED BY THE CLIENT.

I1	27.03.23	Issue for Planning 2023	CH	MI
P1	23.3.22	First Issue	CH	BS
Rev.	Date	Comment	Drawn	Checked

Issue Purpose

INFORMATION


tp bennett

One America Street London SE1 0NE | +44 (0)20 2408 2000 | www.tpbenett.com

Project
I18 - I20 High Holborn

Drawing Title
Existing Second Floor

Drawn	Date	Scale @ A3	Alt. Ref.
CH	22.3.22	1:100	File
tp bennett Project No.		Drawing Number	Rev
A11566		F 0102	I1

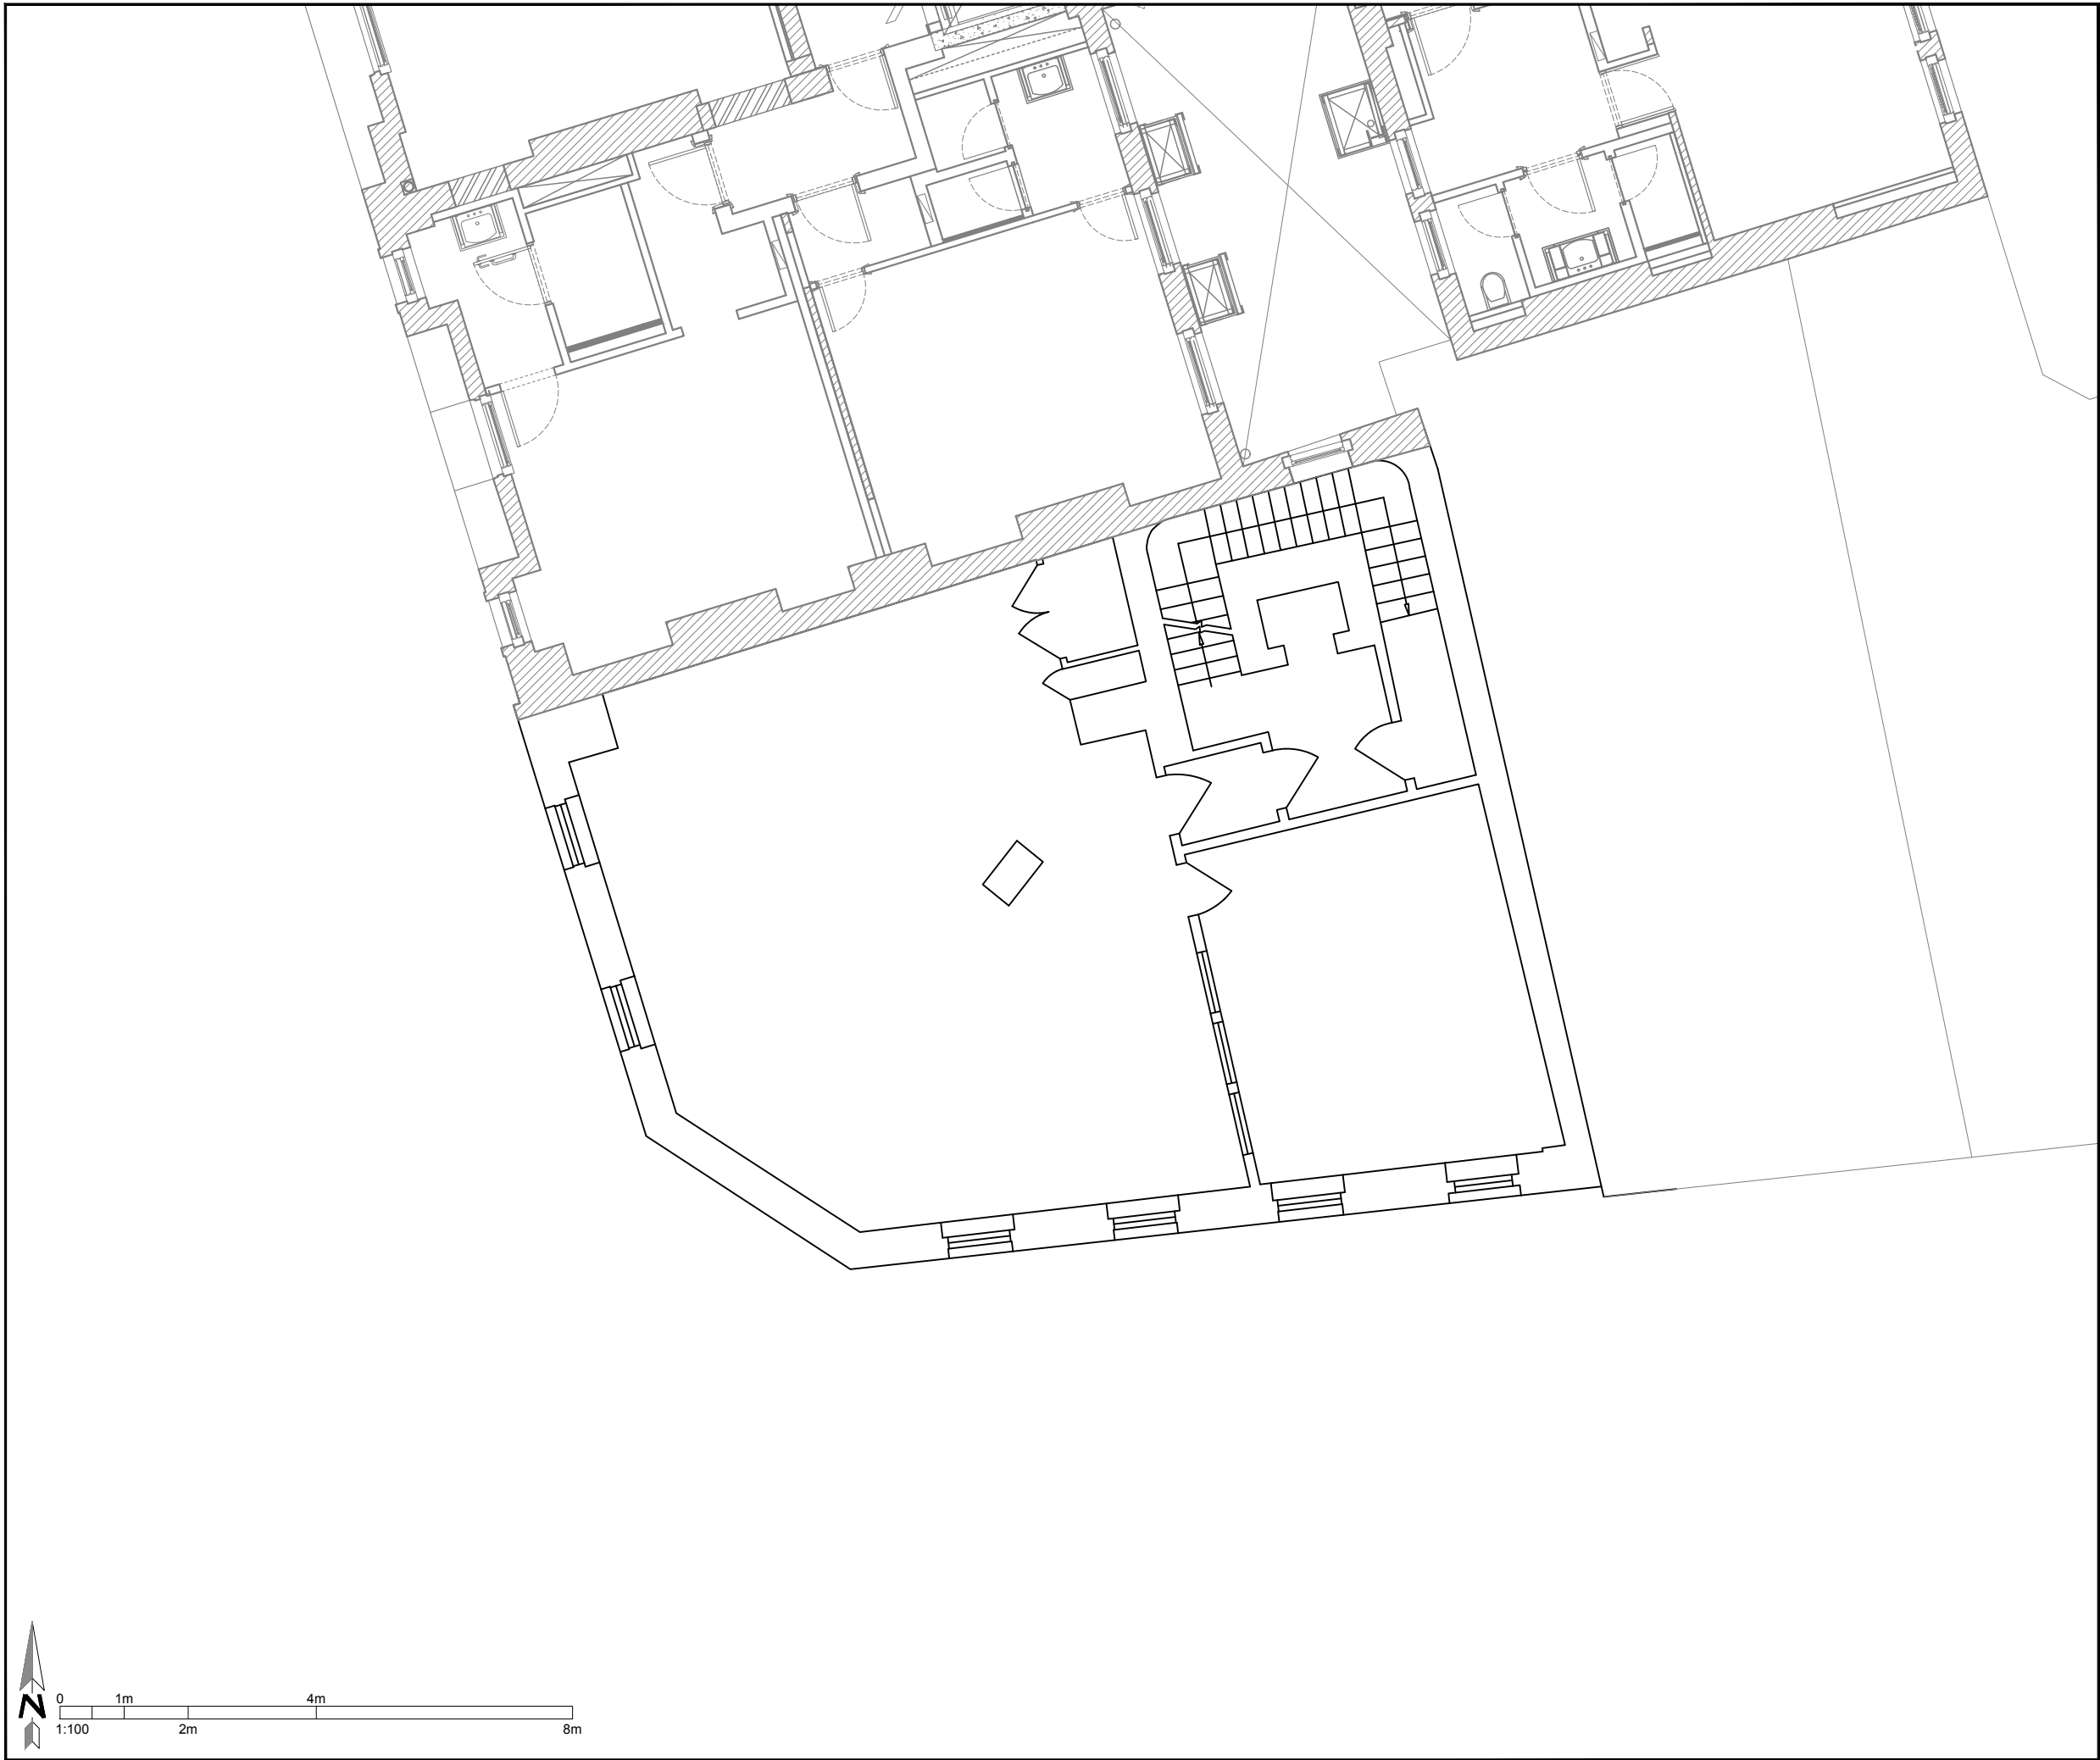


Client
Michel Reybier

Structural Engineer

Services Engineer

Consultant

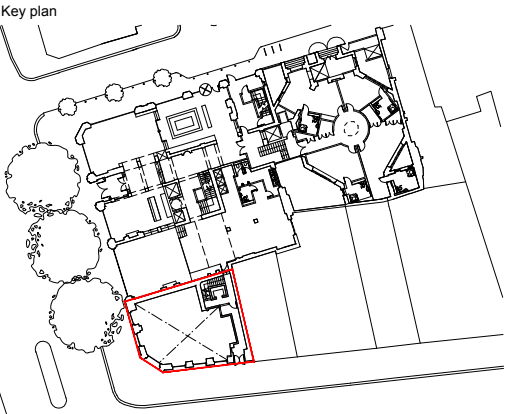

NOTES:

DO NOT SCALE. FIGURED DIMENSIONS ONLY TO BE TAKEN FROM THIS DRAWING. CHECK DIMENSIONS ON SITE AND REPORT DISCREPANCIES TO THE ARCHITECT.

THIS DRAWING IS PROTECTED BY COPYRIGHT.

ALL AREAS HAVE BEEN MEASURED FROM CURRENT DRAWINGS. THEY MAY VARY BECAUSE OF (EG) SURVEY, DESIGN DEVELOPMENT, CONSTRUCTION TOLERANCES, STATUTORY REQUIREMENTS OR RE-DEFINITION OF THE AREAS TO BE MEASURED.

BOUNDARY LINES WHERE SHOWN ARE INDICATIVE ONLY AND TO BE VERIFIED BY THE CLIENT.

I1	27.03.23	Issue for Planning 2023	CH	MI
P1	23.3.22	First Issue	CH	BS
Rev.	Date	Comment	Drawn	Checked

Issue Purpose

INFORMATION


tp bennett

One America Street London SE1 0NE | +44 (0)20 2408 2000 | www.tpbenntt.com

Project
I 18 - I 20 High Holborn

Drawing Title
Existing Third Floor Plan

Drawn	Date	Scale @ A3	Alt. Ref.
CH	22.3.22	1:100	File
tp bennett Project No.		Drawing Number	Rev
A11566		F 0103	I1

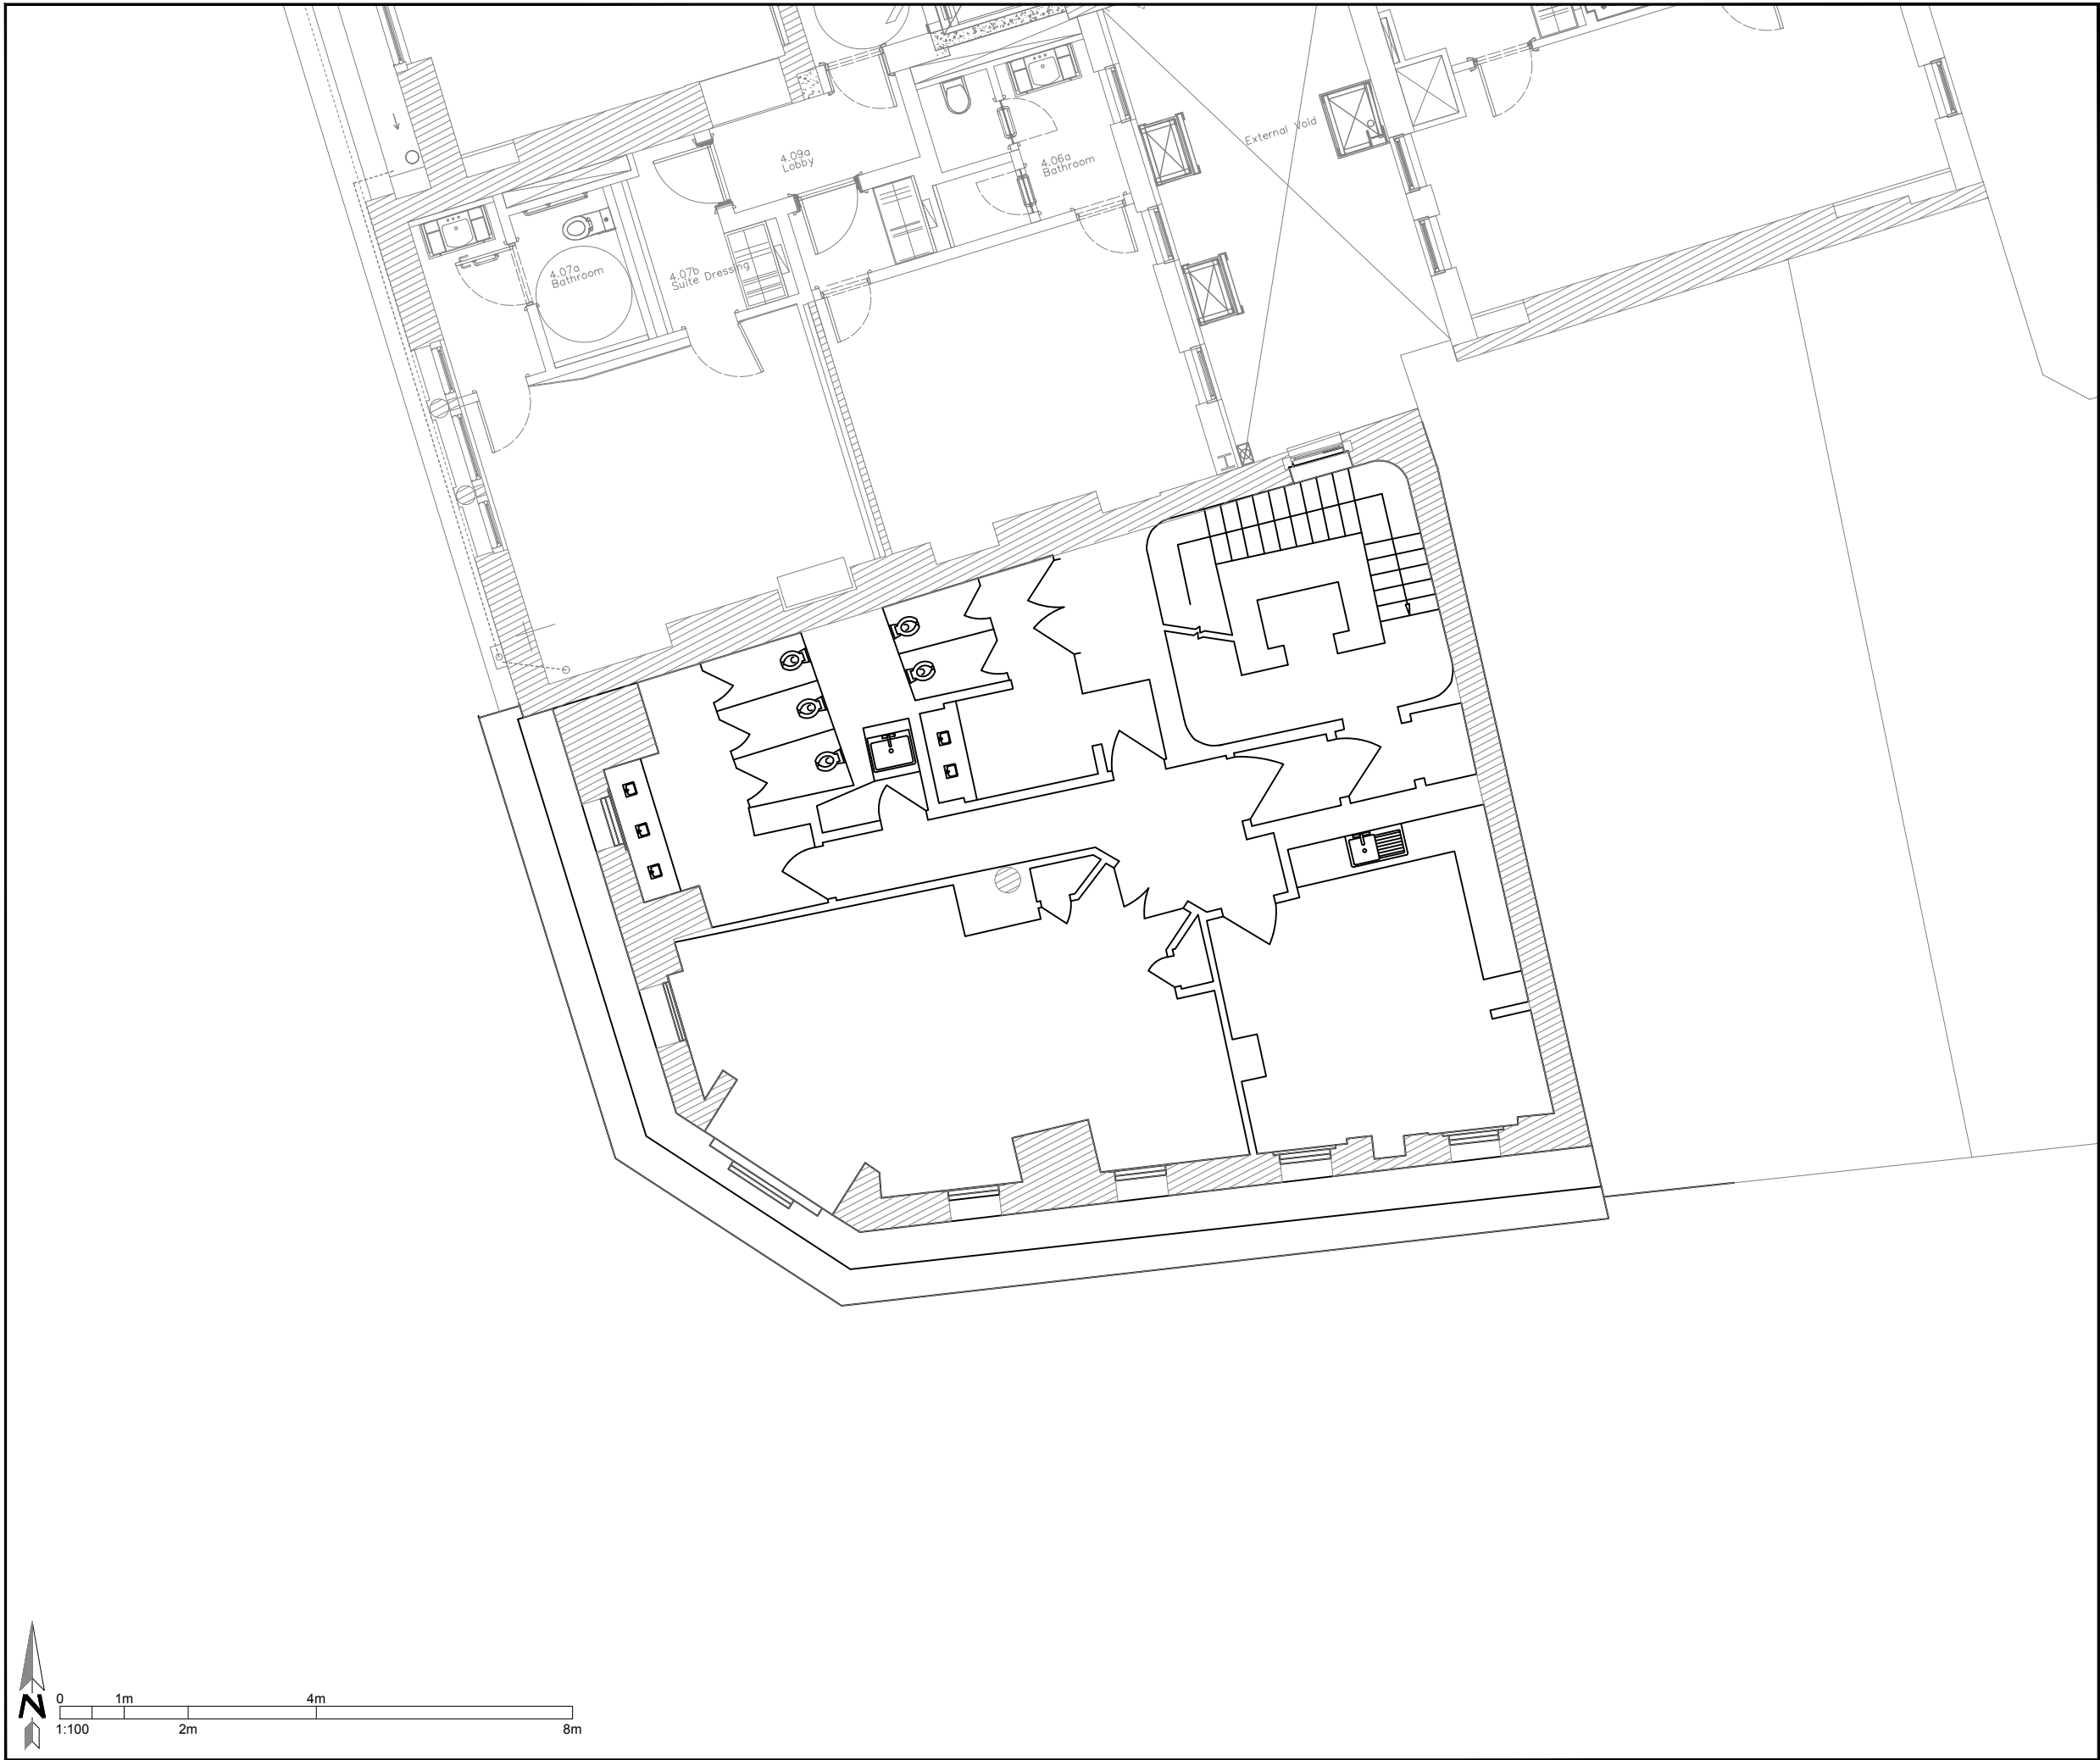


Client
Michel Reybier

Structural Engineer

Services Engineer

Consultant

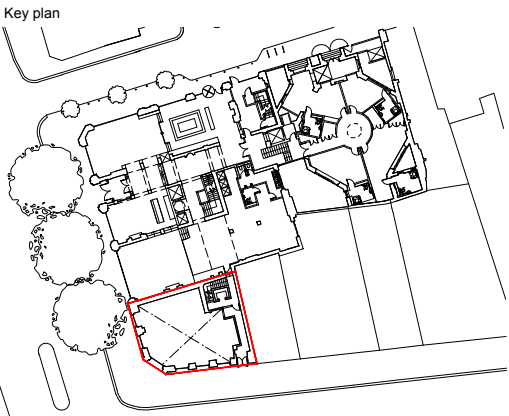

NOTES:

DO NOT SCALE. FIGURED DIMENSIONS ONLY TO BE TAKEN FROM THIS DRAWING. CHECK DIMENSIONS ON SITE AND REPORT DISCREPANCIES TO THE ARCHITECT.

THIS DRAWING IS PROTECTED BY COPYRIGHT.

ALL AREAS HAVE BEEN MEASURED FROM CURRENT DRAWINGS. THEY MAY VARY BECAUSE OF (EG) SURVEY, DESIGN DEVELOPMENT, CONSTRUCTION TOLERANCES, STATUTORY REQUIREMENTS OR RE-DEFINITION OF THE AREAS TO BE MEASURED.

BOUNDARY LINES WHERE SHOWN ARE INDICATIVE ONLY AND TO BE VERIFIED BY THE CLIENT.

I1	27.03.23	Issue for Planning 2023	CH	MI
P1	23.3.22	First Issue	CH	BS
Rev.	Date	Comment	Drawn	Checked

Issue Purpose

INFORMATION


tp bennett

One America Street London SE1 0NE | +44 (0)20 2408 2000 | www.tpbenett.com

Project
I 18 - 120 High Holborn

Drawing Title
Existing Fourth Floor Plan

Drawn	Date	Scale @ A3	Alt. Ref.
CH	22.3.22	1:100	File
tp bennett Project No.		Drawing Number	Rev
A11566		F 0104	I1

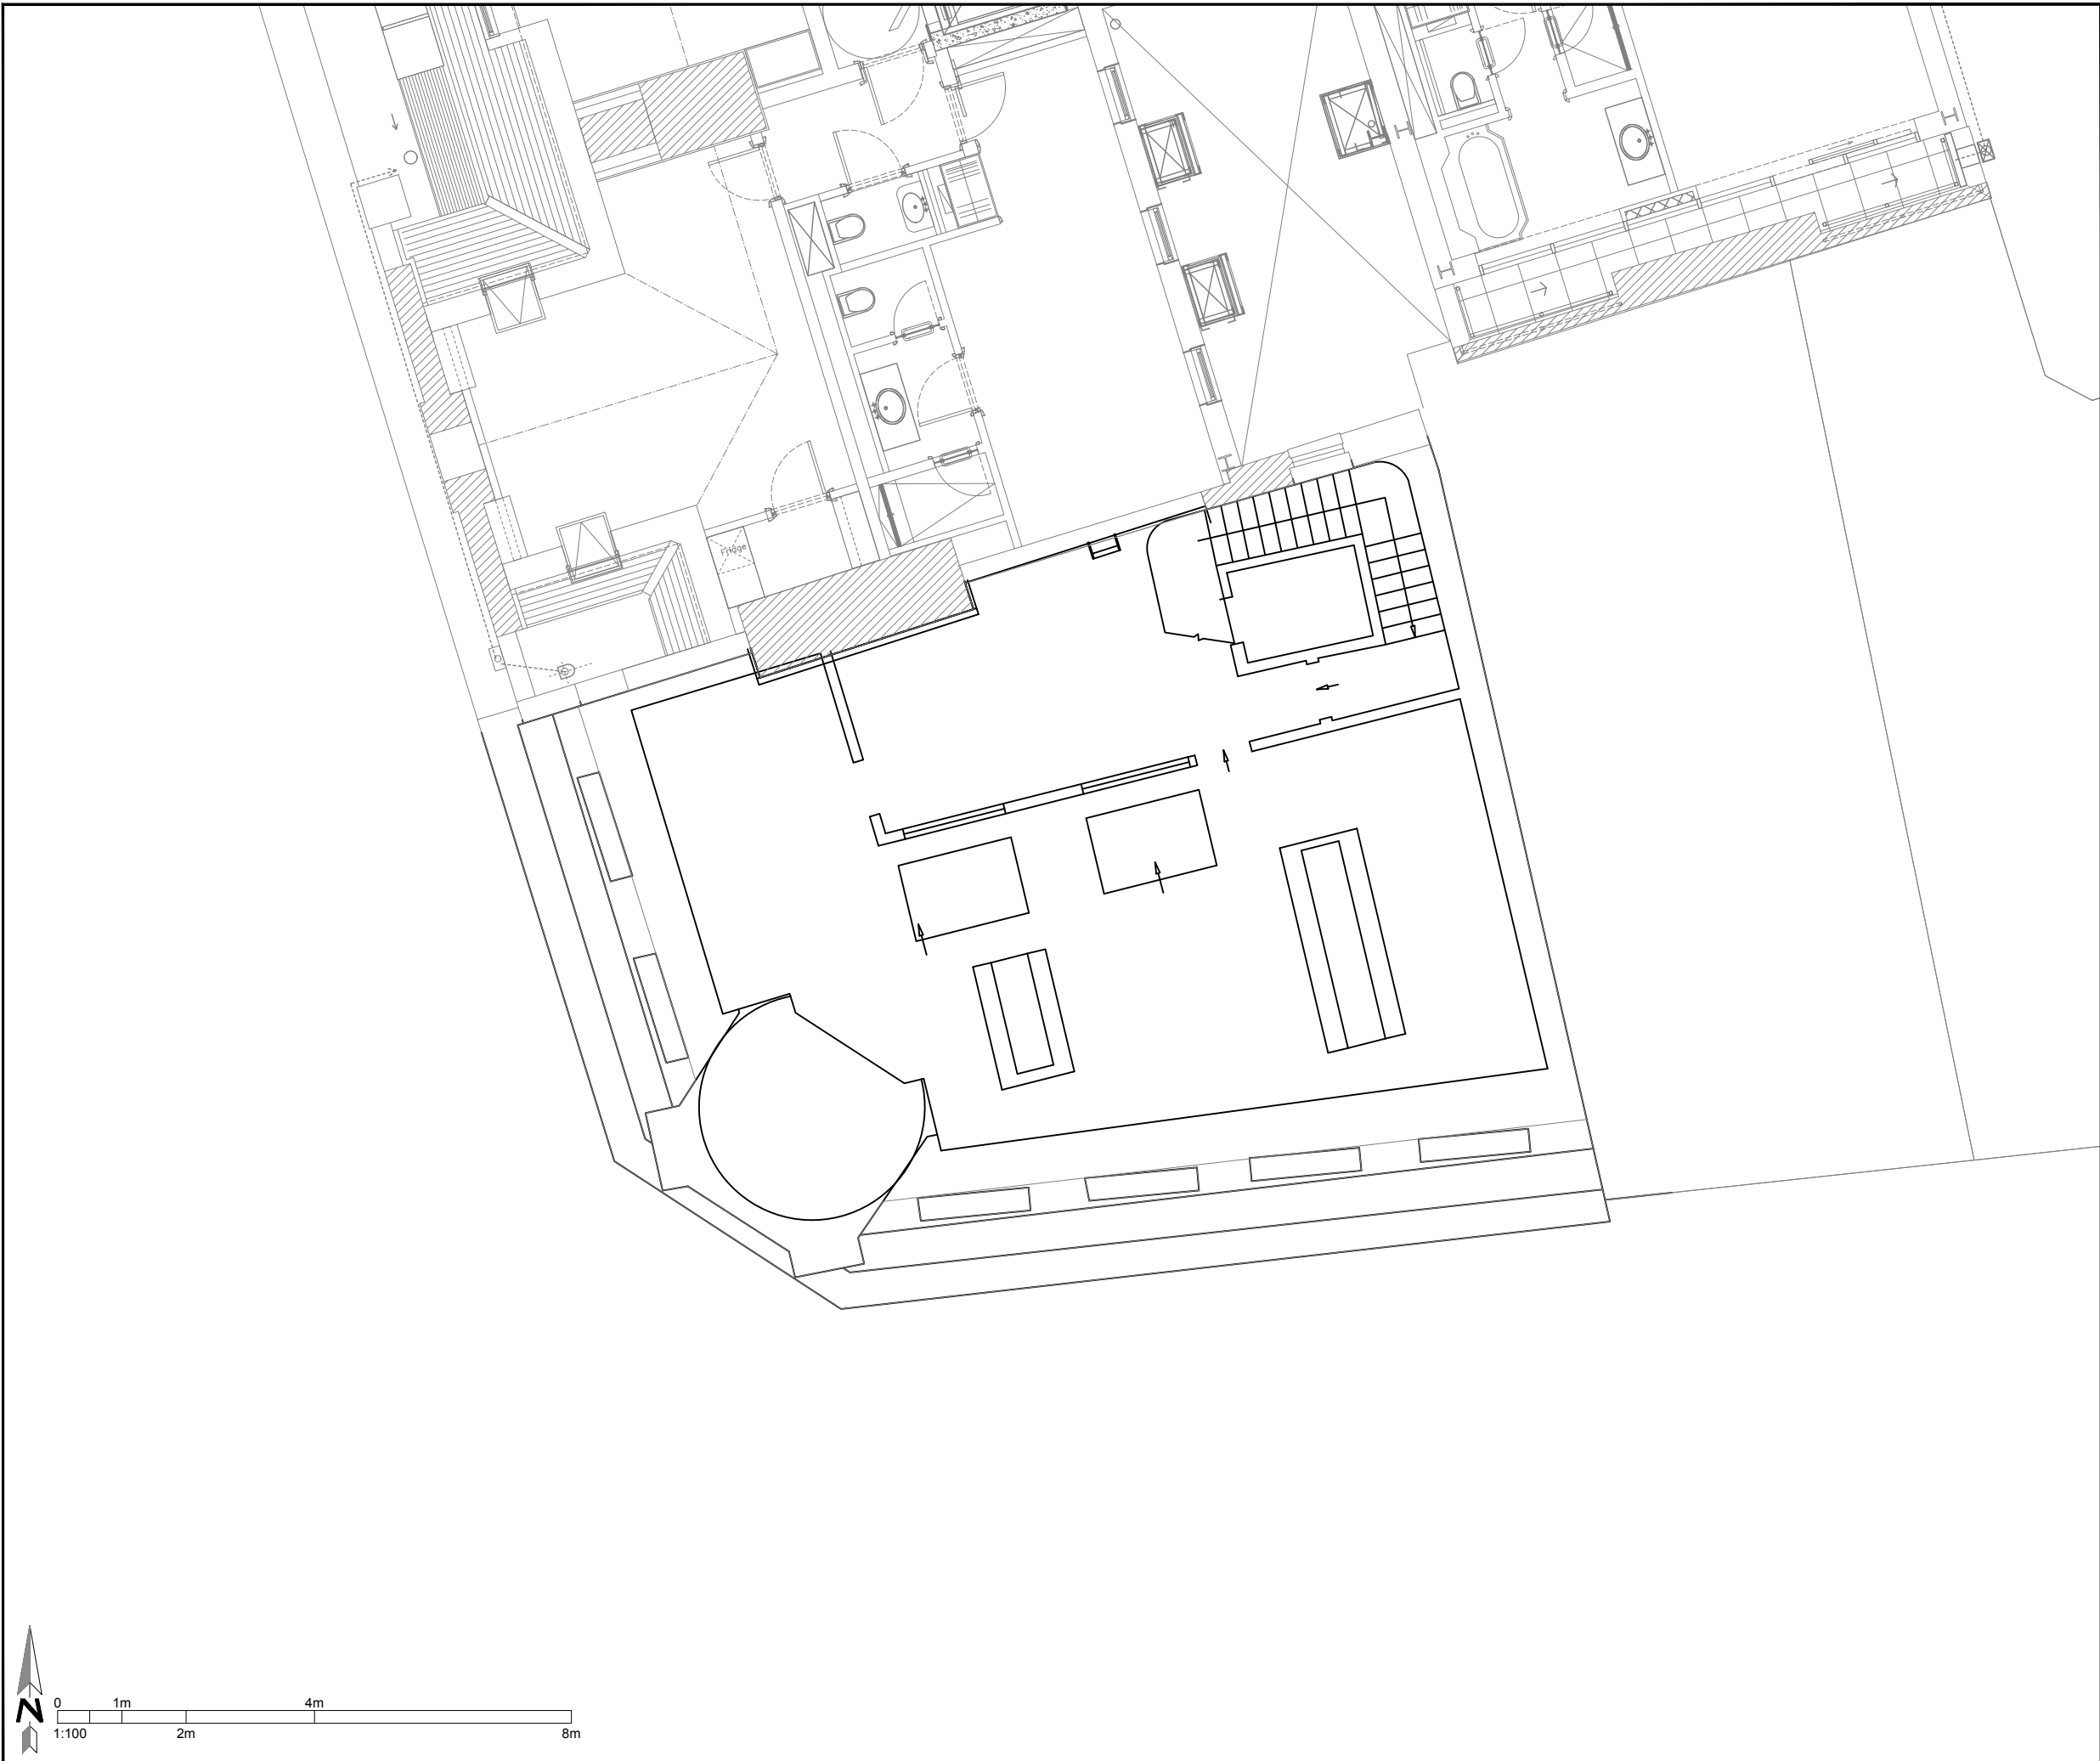


Client
Michel Reybier

Structural Engineer

Services Engineer

Consultant

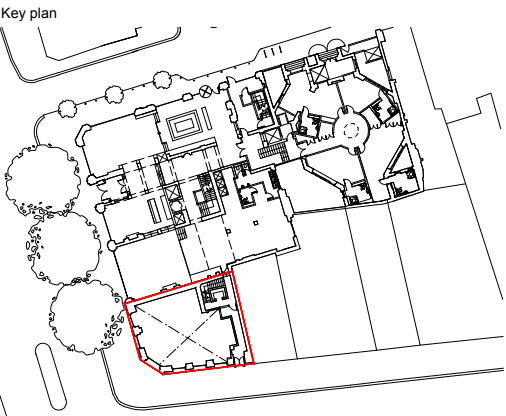

NOTES:

DO NOT SCALE. FIGURED DIMENSIONS ONLY TO BE TAKEN FROM THIS DRAWING. CHECK DIMENSIONS ON SITE AND REPORT DISCREPANCIES TO THE ARCHITECT.

THIS DRAWING IS PROTECTED BY COPYRIGHT.

ALL AREAS HAVE BEEN MEASURED FROM CURRENT DRAWINGS. THEY MAY VARY BECAUSE OF (EG) SURVEY, DESIGN DEVELOPMENT, CONSTRUCTION TOLERANCES, STATUTORY REQUIREMENTS OR RE-DEFINITION OF THE AREAS TO BE MEASURED.

BOUNDARY LINES WHERE SHOWN ARE INDICATIVE ONLY AND TO BE VERIFIED BY THE CLIENT.

I1	27.03.23	Issue for Planning 2023	CH	MI
P1	23.3.22	First Issue	CH	BS
Rev.	Date	Comment	Drawn	Checked

Issue Purpose

INFORMATION



tp bennett

One America Street London SE1 0NE | +44 (0)20 2408 2000 | www.tpbenntt.com

Project
I 18 - 120 High Holborn

Drawing Title
Existing Fifth Floor Plan

Drawn	Date	Scale @ A3	Alt. Ref.	Rev
CH	22.3.22	1:100	File	
tp bennett Project No.		Drawing Number		
A11566		F 0105	I1	

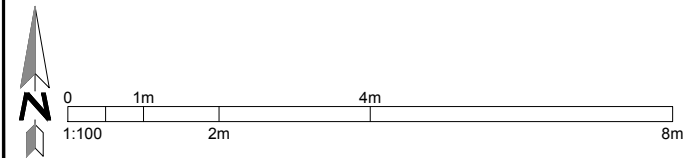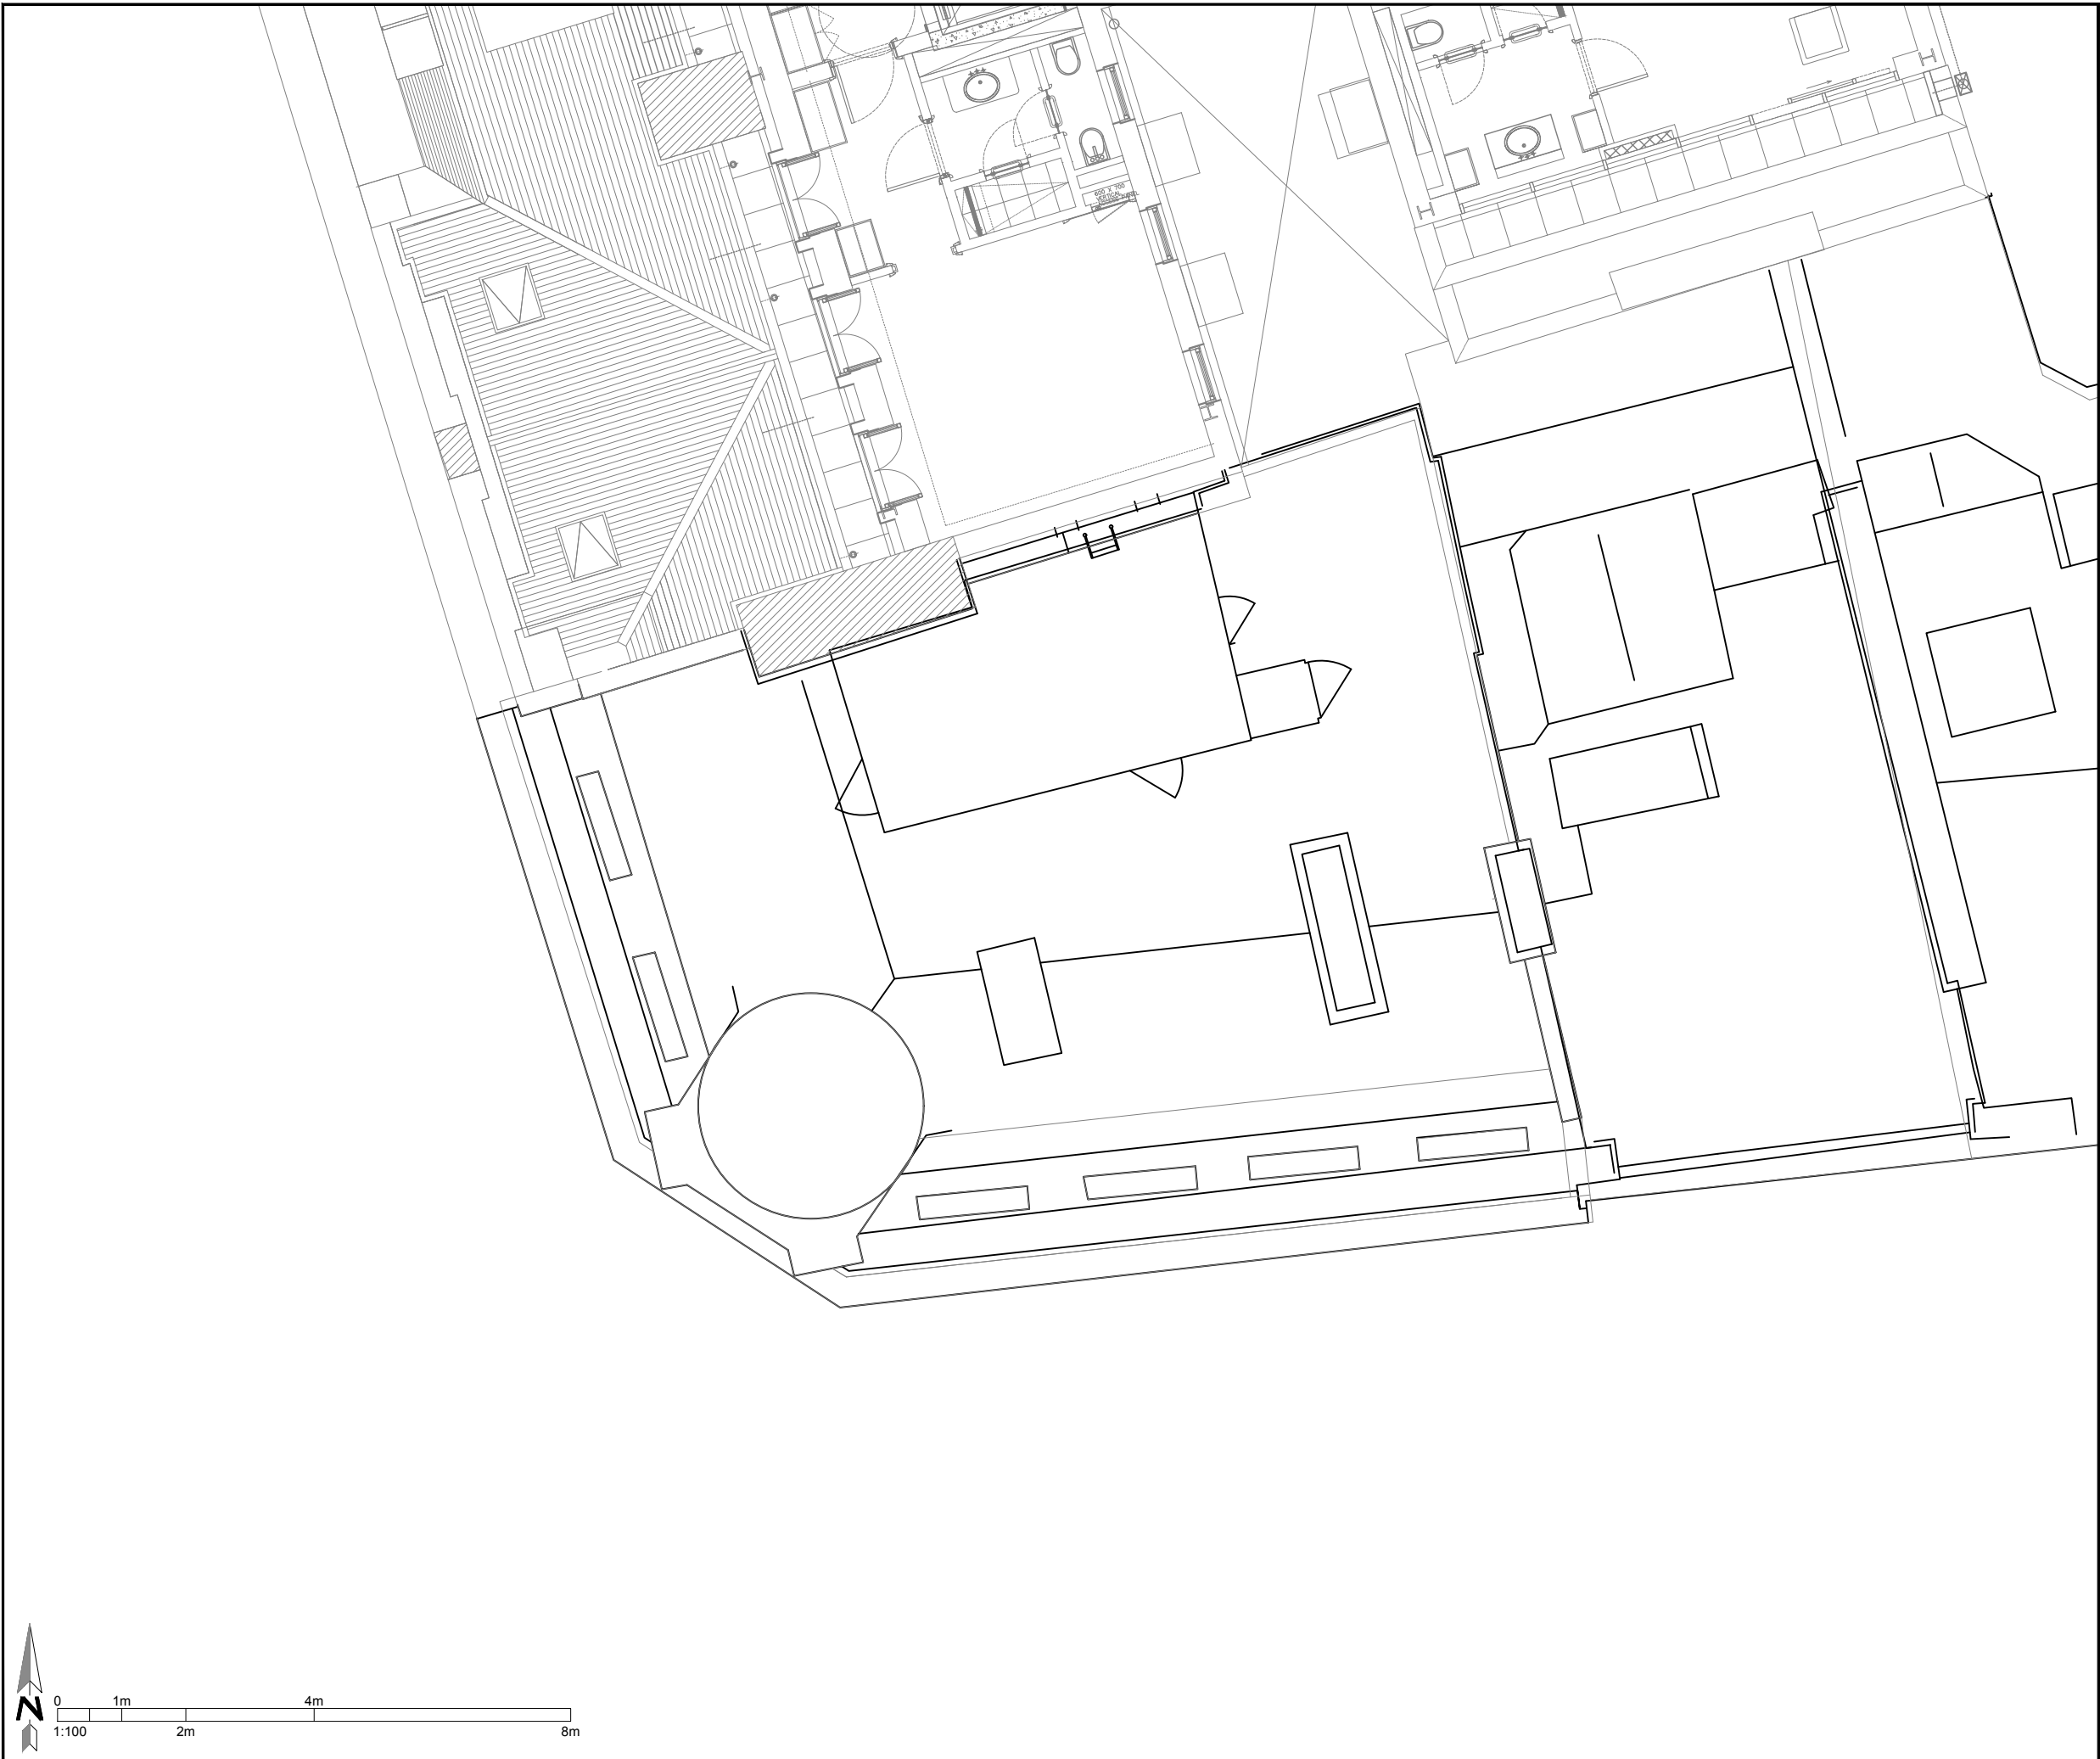


Client
Michel Reybier

Structural Engineer

Services Engineer

Consultant

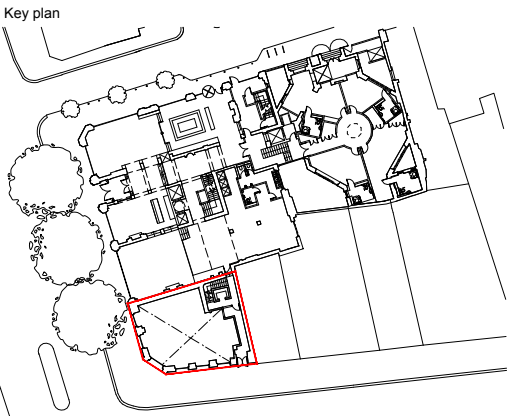

NOTES:

DO NOT SCALE. FIGURED DIMENSIONS ONLY TO BE TAKEN FROM THIS DRAWING. CHECK DIMENSIONS ON SITE AND REPORT DISCREPANCIES TO THE ARCHITECT.

THIS DRAWING IS PROTECTED BY COPYRIGHT.

ALL AREAS HAVE BEEN MEASURED FROM CURRENT DRAWINGS. THEY MAY VARY BECAUSE OF (EG) SURVEY, DESIGN DEVELOPMENT, CONSTRUCTION TOLERANCES, STATUTORY REQUIREMENTS OR RE-DEFINITION OF THE AREAS TO BE MEASURED.

BOUNDARY LINES WHERE SHOWN ARE INDICATIVE ONLY AND TO BE VERIFIED BY THE CLIENT.

I1	27.03.23	Issue for Planning 2023	CH	MI
P1	23.3.22	First Issue	CH	BS
Rev.	Date	Comment	Drawn	Checked

Issue Purpose

INFORMATION

tp bennett

One America Street London SE1 0NE | +44 (0)20 2408 2000 | www.tpbenntt.com

Project
I 18 - 120 High Holborn

Drawing Title
Existing Roof Plan

Drawn	Date	Scale @ A3	Alt. Ref.
CH	22.3.22	1:100	File
tp bennett Project No.		Drawing Number	Rev
A11566		F 0106	I1



2-6 Southampton Row 118-120 High Holborn



0 2m 4m 8m 16m
1:200

Client


Michel Reybier

Structural Engineer

Services Engineer

Consultant

Key plan

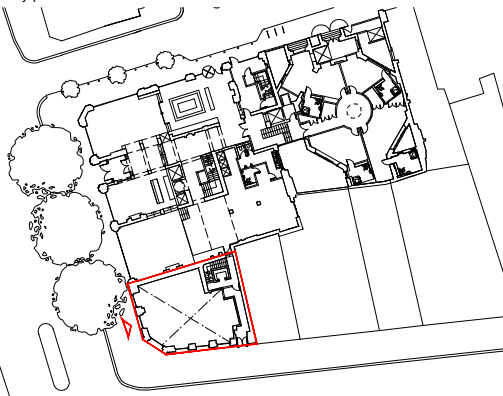

NOTES:

DO NOT SCALE. FIGURED DIMENSIONS ONLY TO BE TAKEN FROM THIS DRAWING. CHECK DIMENSIONS ON SITE AND REPORT DISCREPANCIES TO THE ARCHITECT.

THIS DRAWING IS PROTECTED BY COPYRIGHT.

ALL AREAS HAVE BEEN MEASURED FROM CURRENT DRAWINGS. THEY MAY VARY BECAUSE OF (EG) SURVEY, DESIGN DEVELOPMENT, CONSTRUCTION TOLERANCES, STATUTORY REQUIREMENTS OR RE-DEFINITION OF THE AREAS TO BE MEASURED.

BOUNDARY LINES WHERE SHOWN ARE INDICATIVE ONLY AND TO BE VERIFIED BY THE CLIENT.

I2	20.04.23	Issue for Planning April 2023	CH	MI
I1	27.03.23	Issue for Planning 2023	CH	MI
P1	23.3.22	First Issue	CH	BS
Rev.	Date	Comment	Drawn	Checked

Issue Purpose

INFORMATION

tp bennett

One America Street London SE1 0NE | +44 (0)20 2408 2000 | www.tpbenett.com

Project

118 - 120 High Holborn


Drawing Title

Existing West Elevation

Drawn	Date	Scale @ A3	Alt. Ref.	Rev
CH	22.3.22	1:100	File	
tp bennett Project No.		Drawing Number		
A11566		F 0201	I2	



118-120 High Holborn

 


Client
Michel Reybier

Structural Engineer

Services Engineer

Consultant

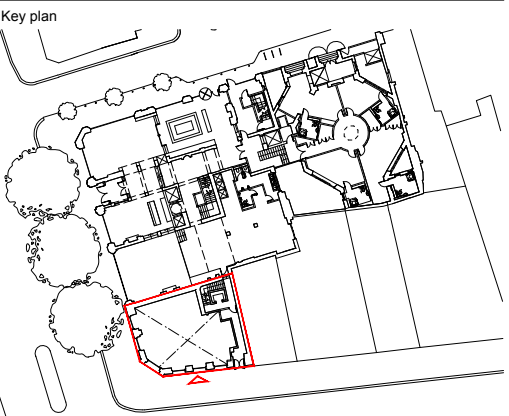

NOTES:

DO NOT SCALE. FIGURED DIMENSIONS ONLY TO BE TAKEN FROM THIS DRAWING. CHECK DIMENSIONS ON SITE AND REPORT DISCREPANCIES TO THE ARCHITECT.

THIS DRAWING IS PROTECTED BY COPYRIGHT.

ALL AREAS HAVE BEEN MEASURED FROM CURRENT DRAWINGS. THEY MAY VARY BECAUSE OF (EG) SURVEY, DESIGN DEVELOPMENT, CONSTRUCTION TOLERANCES, STATUTORY REQUIREMENTS OR RE-DEFINITION OF THE AREAS TO BE MEASURED.

BOUNDARY LINES WHERE SHOWN ARE INDICATIVE ONLY AND TO BE VERIFIED BY THE CLIENT.

I2	20.04.23	Issue for Planning April 2023	CH	MI
I1	27.03.23	Issue for Planning 2023	CH	MI
P1	23.3.22	First Issue	CH	BS
Rev.	Date	Comment	Drawn	Checked

Issue Purpose

INFORMATION

tp bennett

One America Street London SE1 0NE | +44 (0)20 2408 2000 | www.tpbenntt.com

Project
118 - 120 High Holborn

Drawing Title
Existing South Elevation

Drawn	Date	Scale @ A3	Alt. Ref.	Rev
CH	22.3.22	1:100	File	
tp bennett Project No.		Drawing Number		
A11566		F 0202	I2	