



Proposed Lower Ground Floor Plan - Demolition Plan

- Sections of wall to be demolished as part of the proposed works
- Doors to be stripped out as part of the proposed works

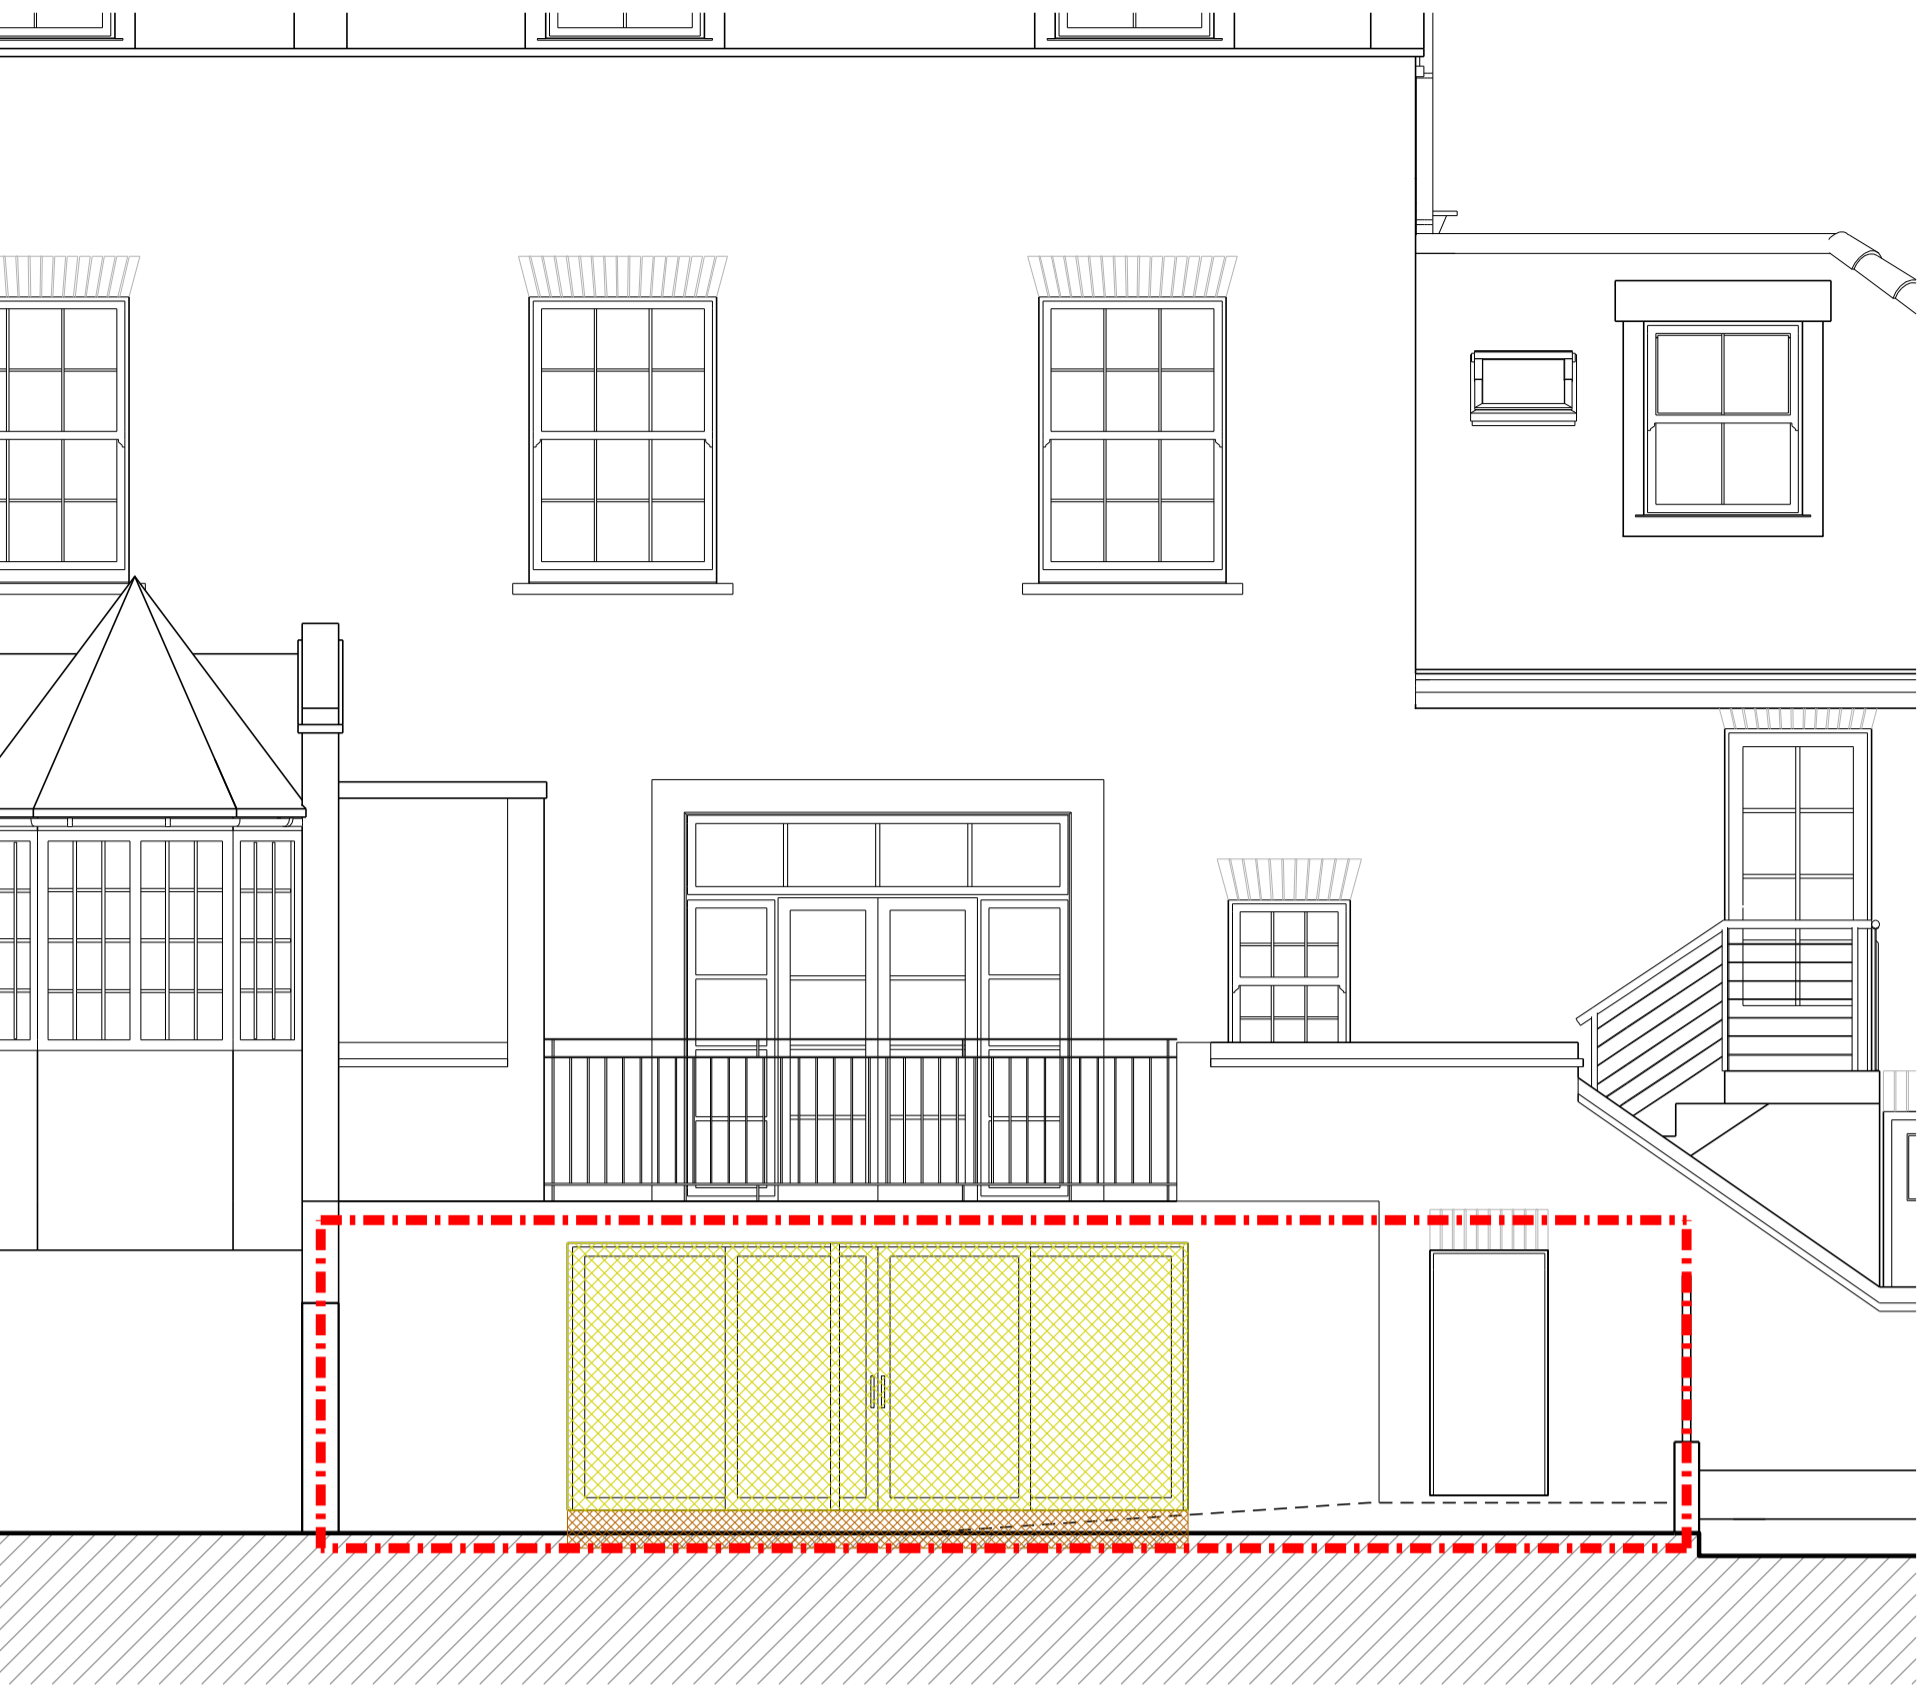


Proposed Rear Elevation - Demolition Drawing

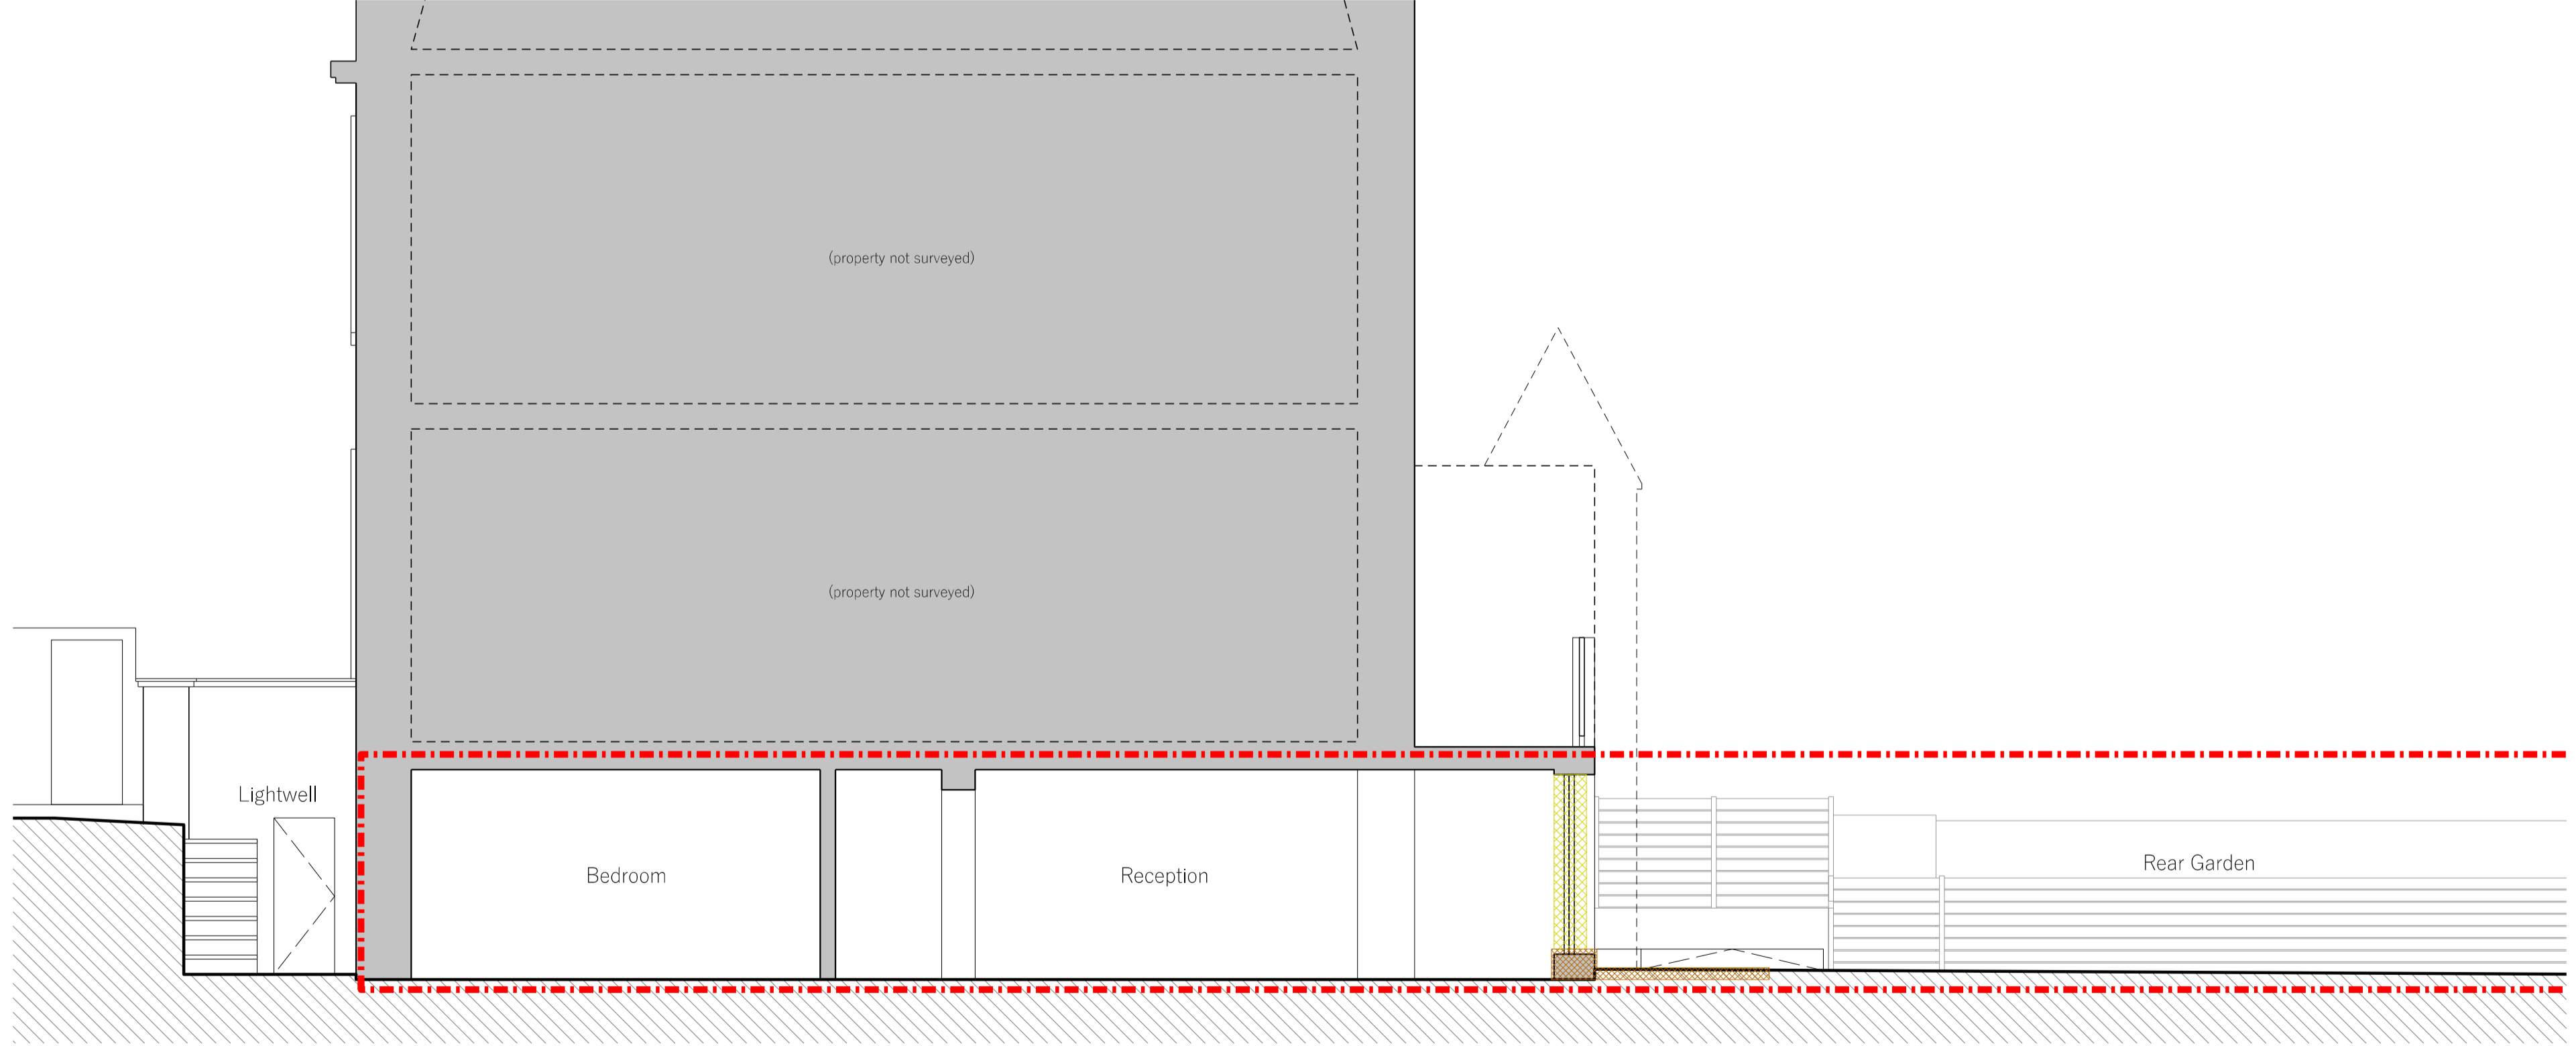

Proposed Section - Demolition Drawing



Proposed Front Elevation - Demolition Drawing

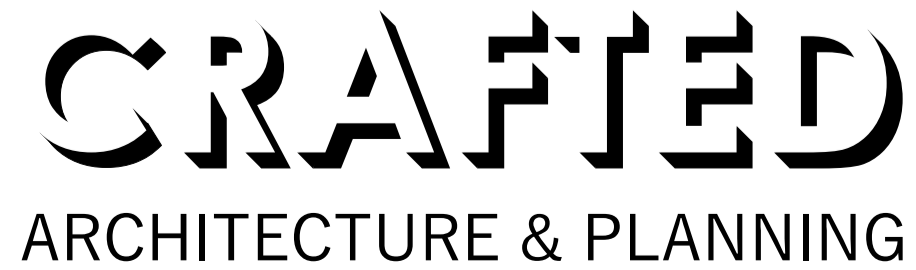

PLANNING
General Arrangement

Project address
Flat A, 38 Belsize Grove, London, NW3 4TR

Drawing title
Proposed Demolition Drawings

Scale
1:50 @ A1, 1:100 @ A3

Drawing number
334_101

Revision	Date	Notes
A	18.02.2022	FIRST ISSUE
B	21.12.2022	PLANNING
C	21.04.2023	PLANNING

General Notes

This drawing should be read in conjunction with all other Crafted Architecture & Planning Ltd (CAP's) drawings and accompanying written information.

Any discrepancies in the drawn or written information to be reported to Crafted Architecture & Planning Ltd (CAP) without delay.

It is the contractor's responsibility to ensure that all built works are constructed in line with the latest UK Building Regulations.

Do not scale. Use figured dimensions only.

Legend

Application boundary line

North Point

Scale

1:50 @ A1, 1:100 @ A3