


Proposed Lower Ground Floor Plan



Proposed Upper Ground Floor Plan

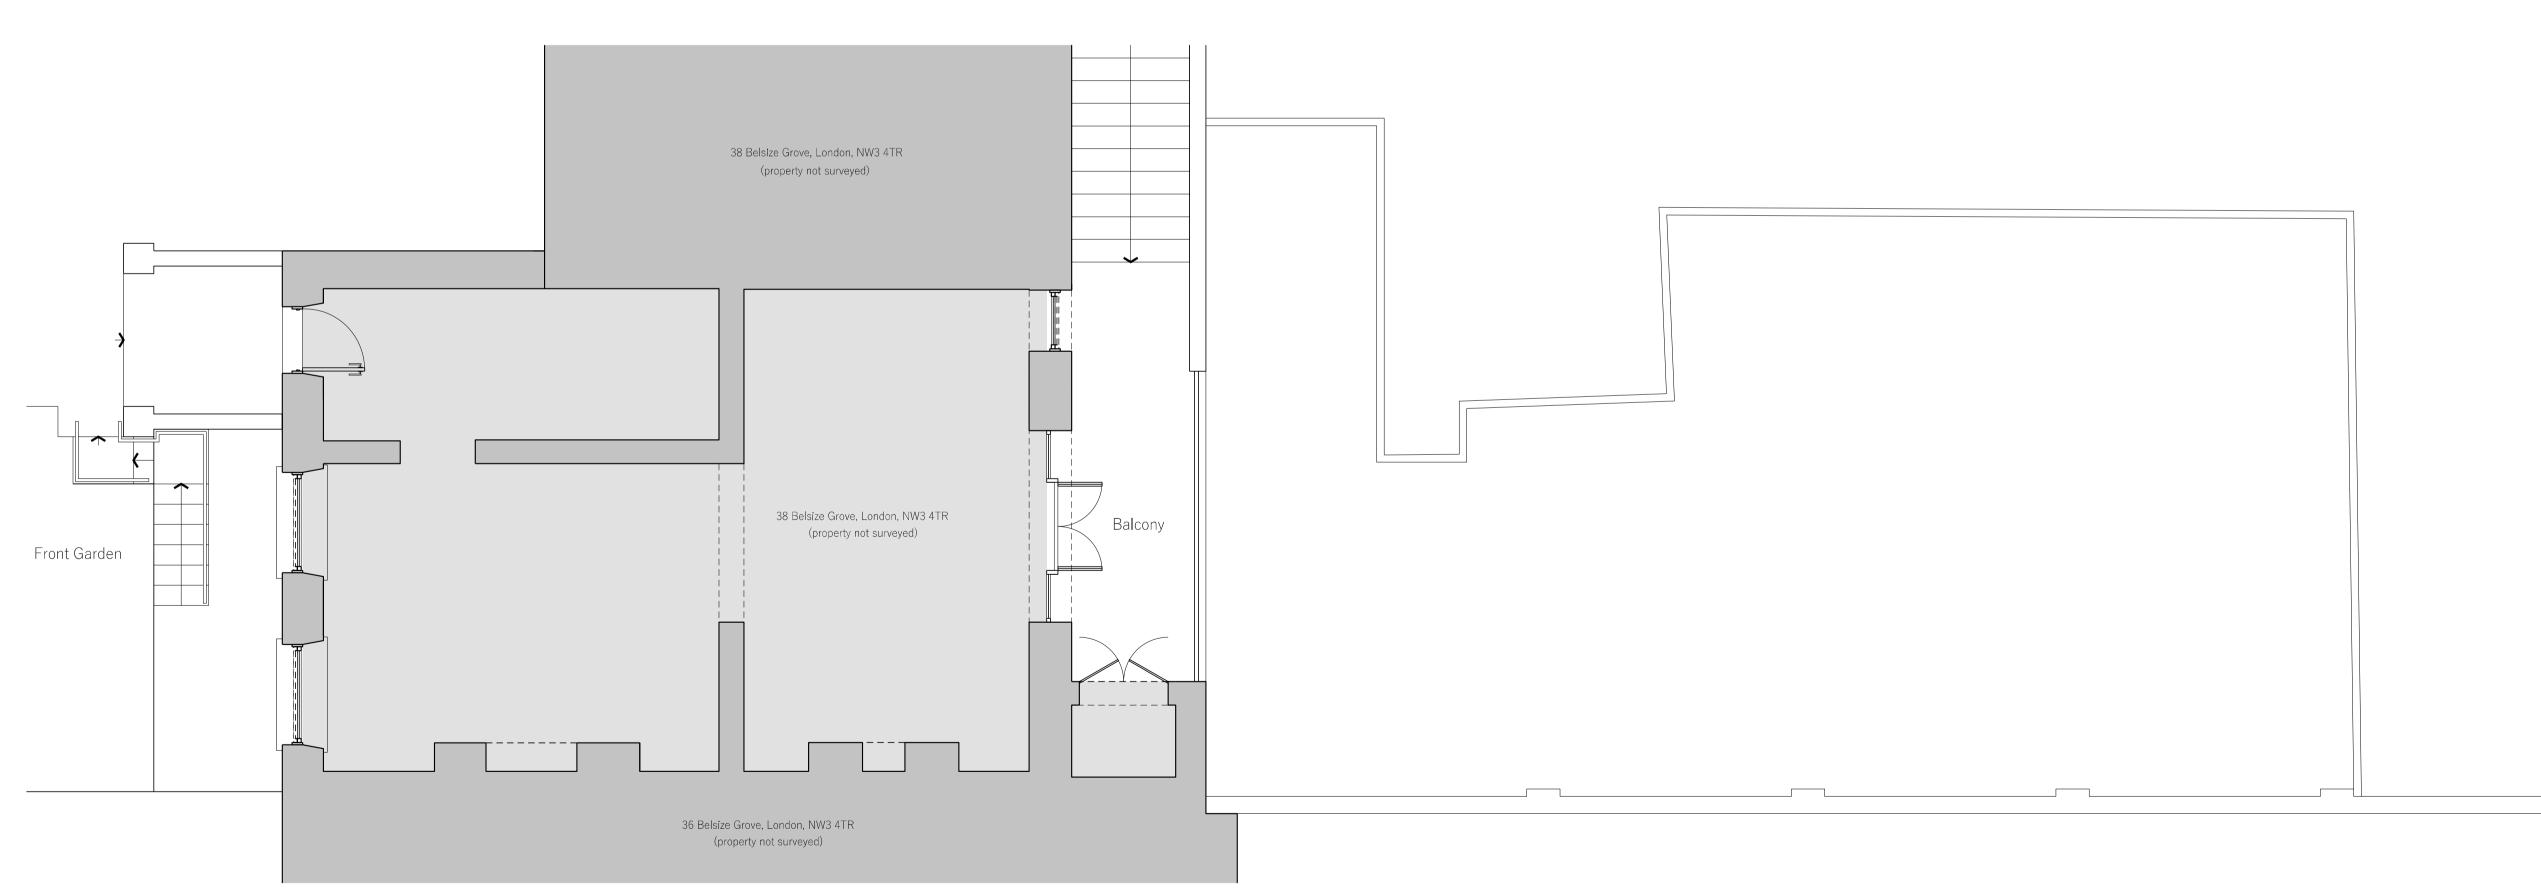

## PLANNING General Arrangement

Project address
Flat A, 38 Belsize Grove, London, NW3 4TR

Drawing title
Proposed Floor Plans

Scale

1:50 @ A1, 1:100 @ A3

Drawing number

334\_102

Revision	Date	Notes
С	10.06.2022	GLAZING
D	14.11.2022	ADJUSTMENT
E	21.12.2022	PLANNING
F	18.04.2023	PLANNING
G	21.04.2023	PLANNING

General Notes


This drawing should be read in conjuction with all other Crafted Architecture & Planning Ltd (CAP's) drawings and accompanying written information.

Any discrepancies in the drawn or written information to be reported to Crafted Architecture & Planning Ltd (CAP) without delay.

It is the contractor's responsibility to ensure that all built works are constructed in line with the latest UK Building Regulations.

Do not scale. Use figured dimensions only.



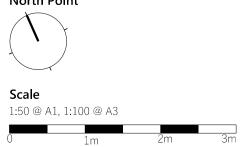

Crafted Architecture & Planning Ltd

Do not scale. Use figured dimensions only. Confirm all dimensions on site.

Copyright © Crafted Architecture & Planning Ltd 2023