
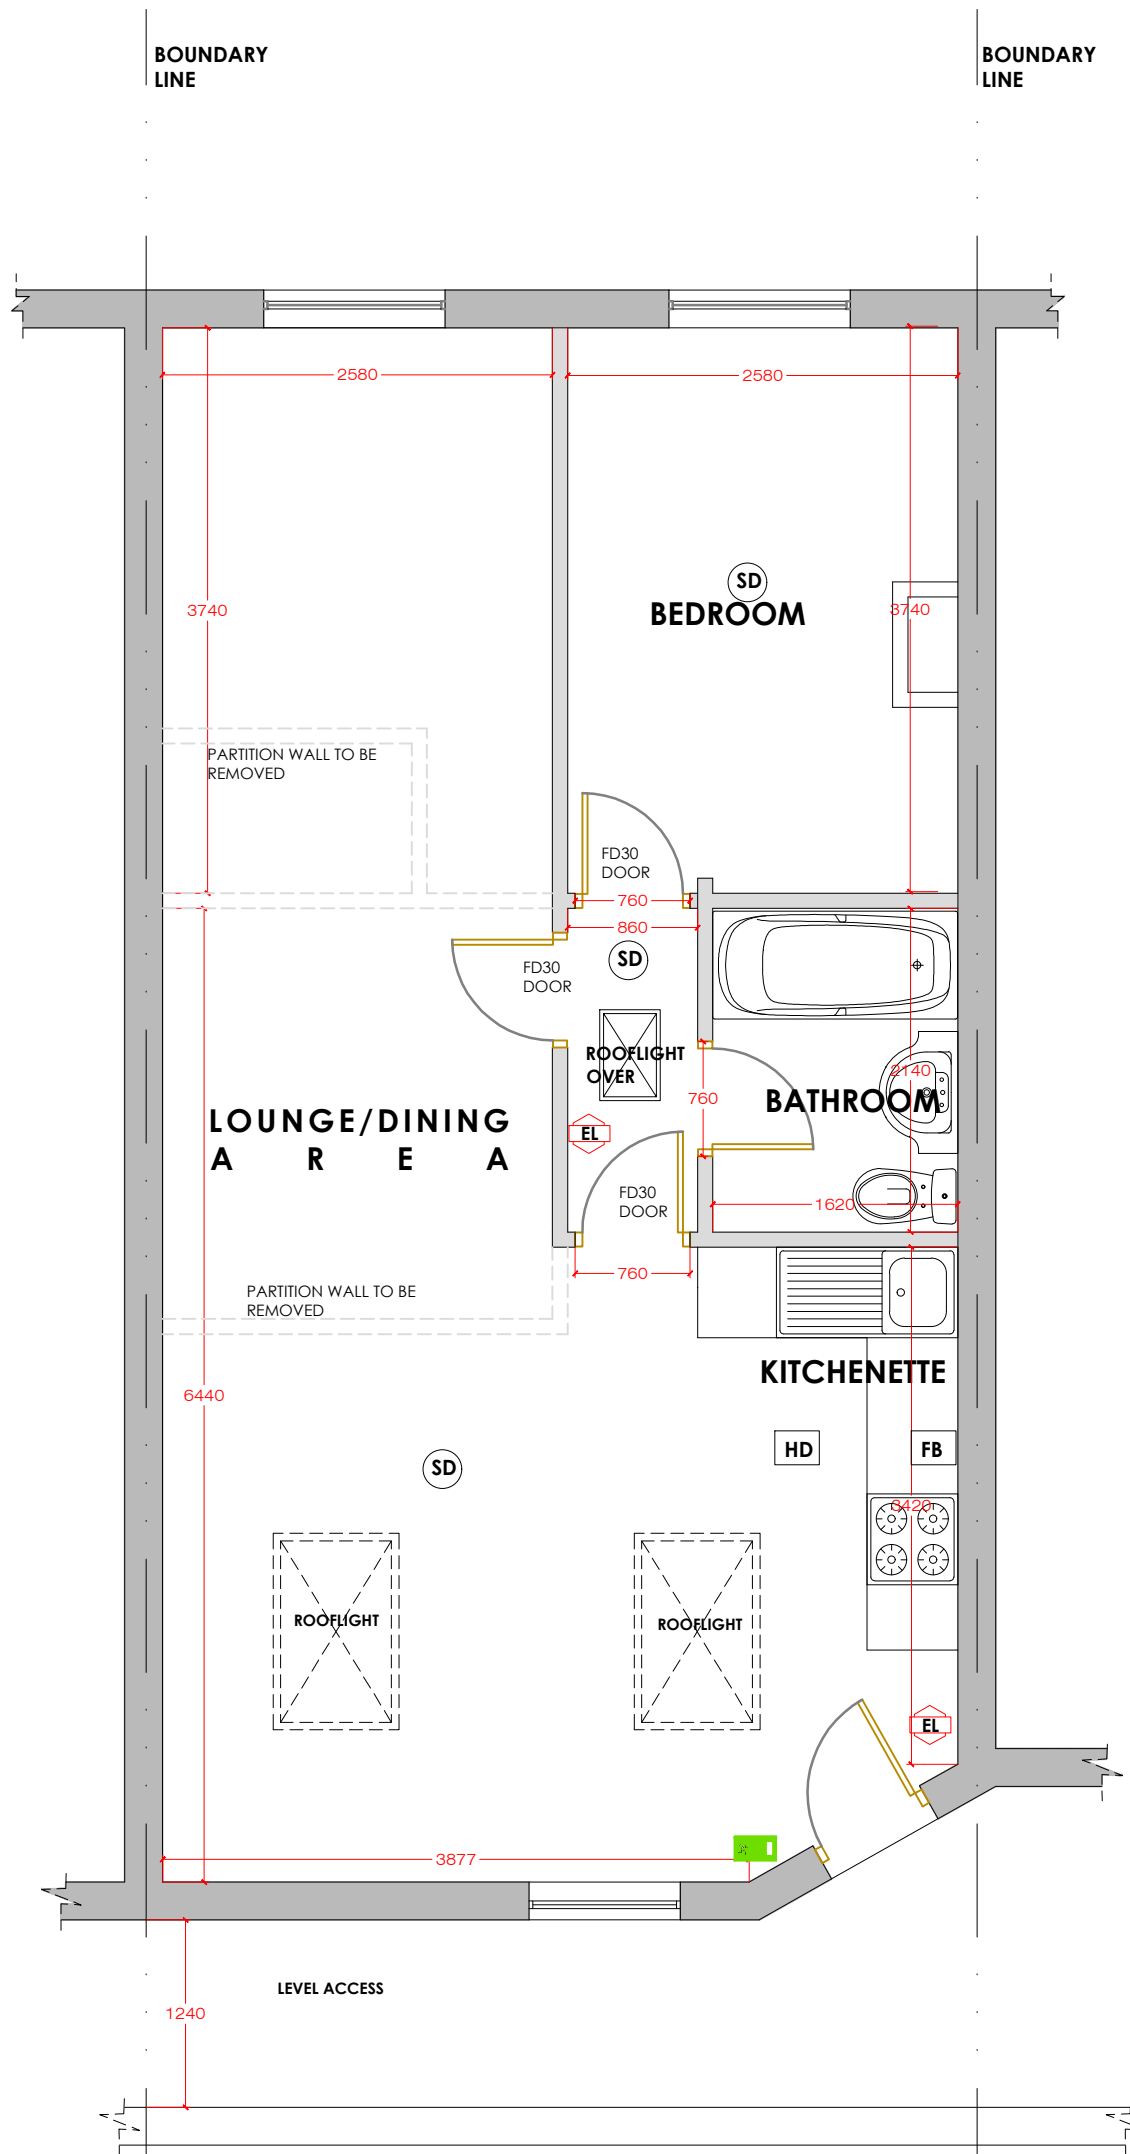


PROPOSED FLOOR PLAN


Scale 1:50 @ A3

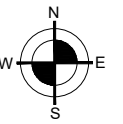

PROPOSED FLOOR PLAN

BOUNDARY LINE

BOUNDARY LINE

 

Client: **Mr LULITAFASI**

Project: **258 KILBURN HIGH ROAD, KILBURN, LONDON NW6 2BY**

Drawing Title: **PROPOSED FLOOR PLAN**

E RILEY ASSOCIATES
 CHARTERED SURVEYORS
 8 HUXLEY PLACE
 PALMERS GREEN,
 LONDON N13 5SU
 TEL: 0208 886 4693
 MOB: 07958 035 096
 © COPYRIGHT



Scale: 1:50 @ A3	CAD Filename: H:\Acad\258 Kilburn High Rd\258 Kilburn High Rd - Nov 2022.Dwg	Revision:
Date: NOV. 2022	Drawing No: 1811/22/Int -P03a	

© COPYRIGHT

PLANNING