




KEY



-  Existing
-  Project scope

PL02	Roof context added upon request from Camden Planning - and scope line	21/03/23	WD
PL01	Planning Issue	08/11/22	OR
REVISIONS		DATE/DRAWN	

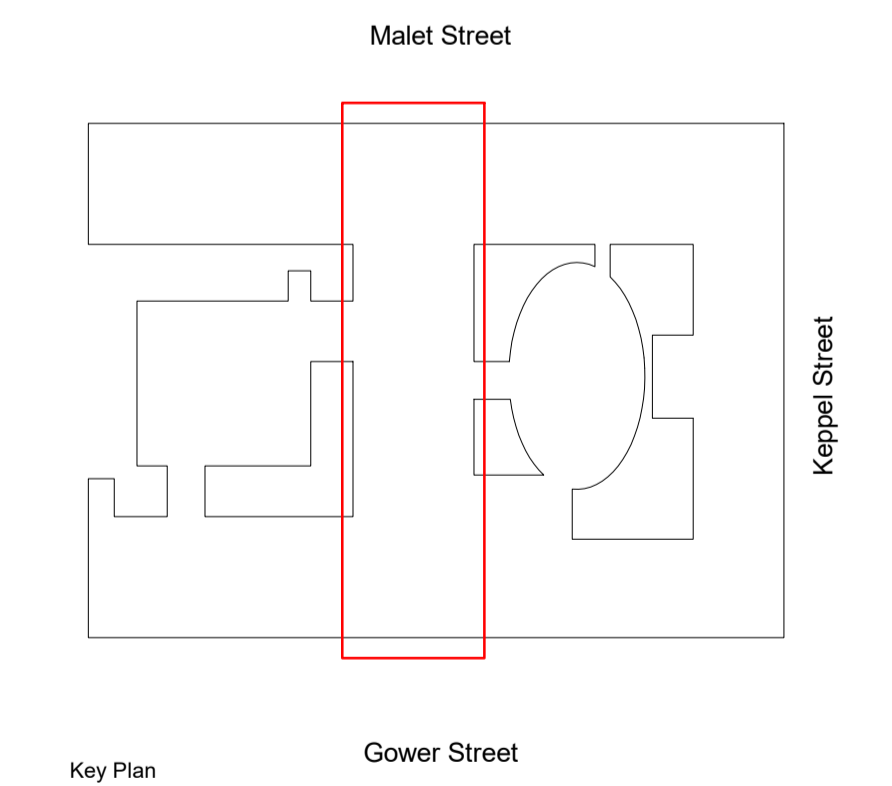

PROJECT	LSHTM Phase 3B	Rock Townsend	
	BSF-CL3-Insectaries		
DRAWING TITLE	Existing Floor Plans		
	Levels 06 & Roof		
DATE	19/09/22	DRAWN	NC
SCALE	1 : 100	@ A1	CHECK
STATUS	PLANNING		
RT JOB NO.	RT21015	REVISION	PL02
DRAWING NO.	Ph3B-RTA-ZZ-ZZ-DR-A-00132		

THE Old School, Eton Street, London, SE1 8UE  
020 7261 9577  
rocktownsend.co.uk

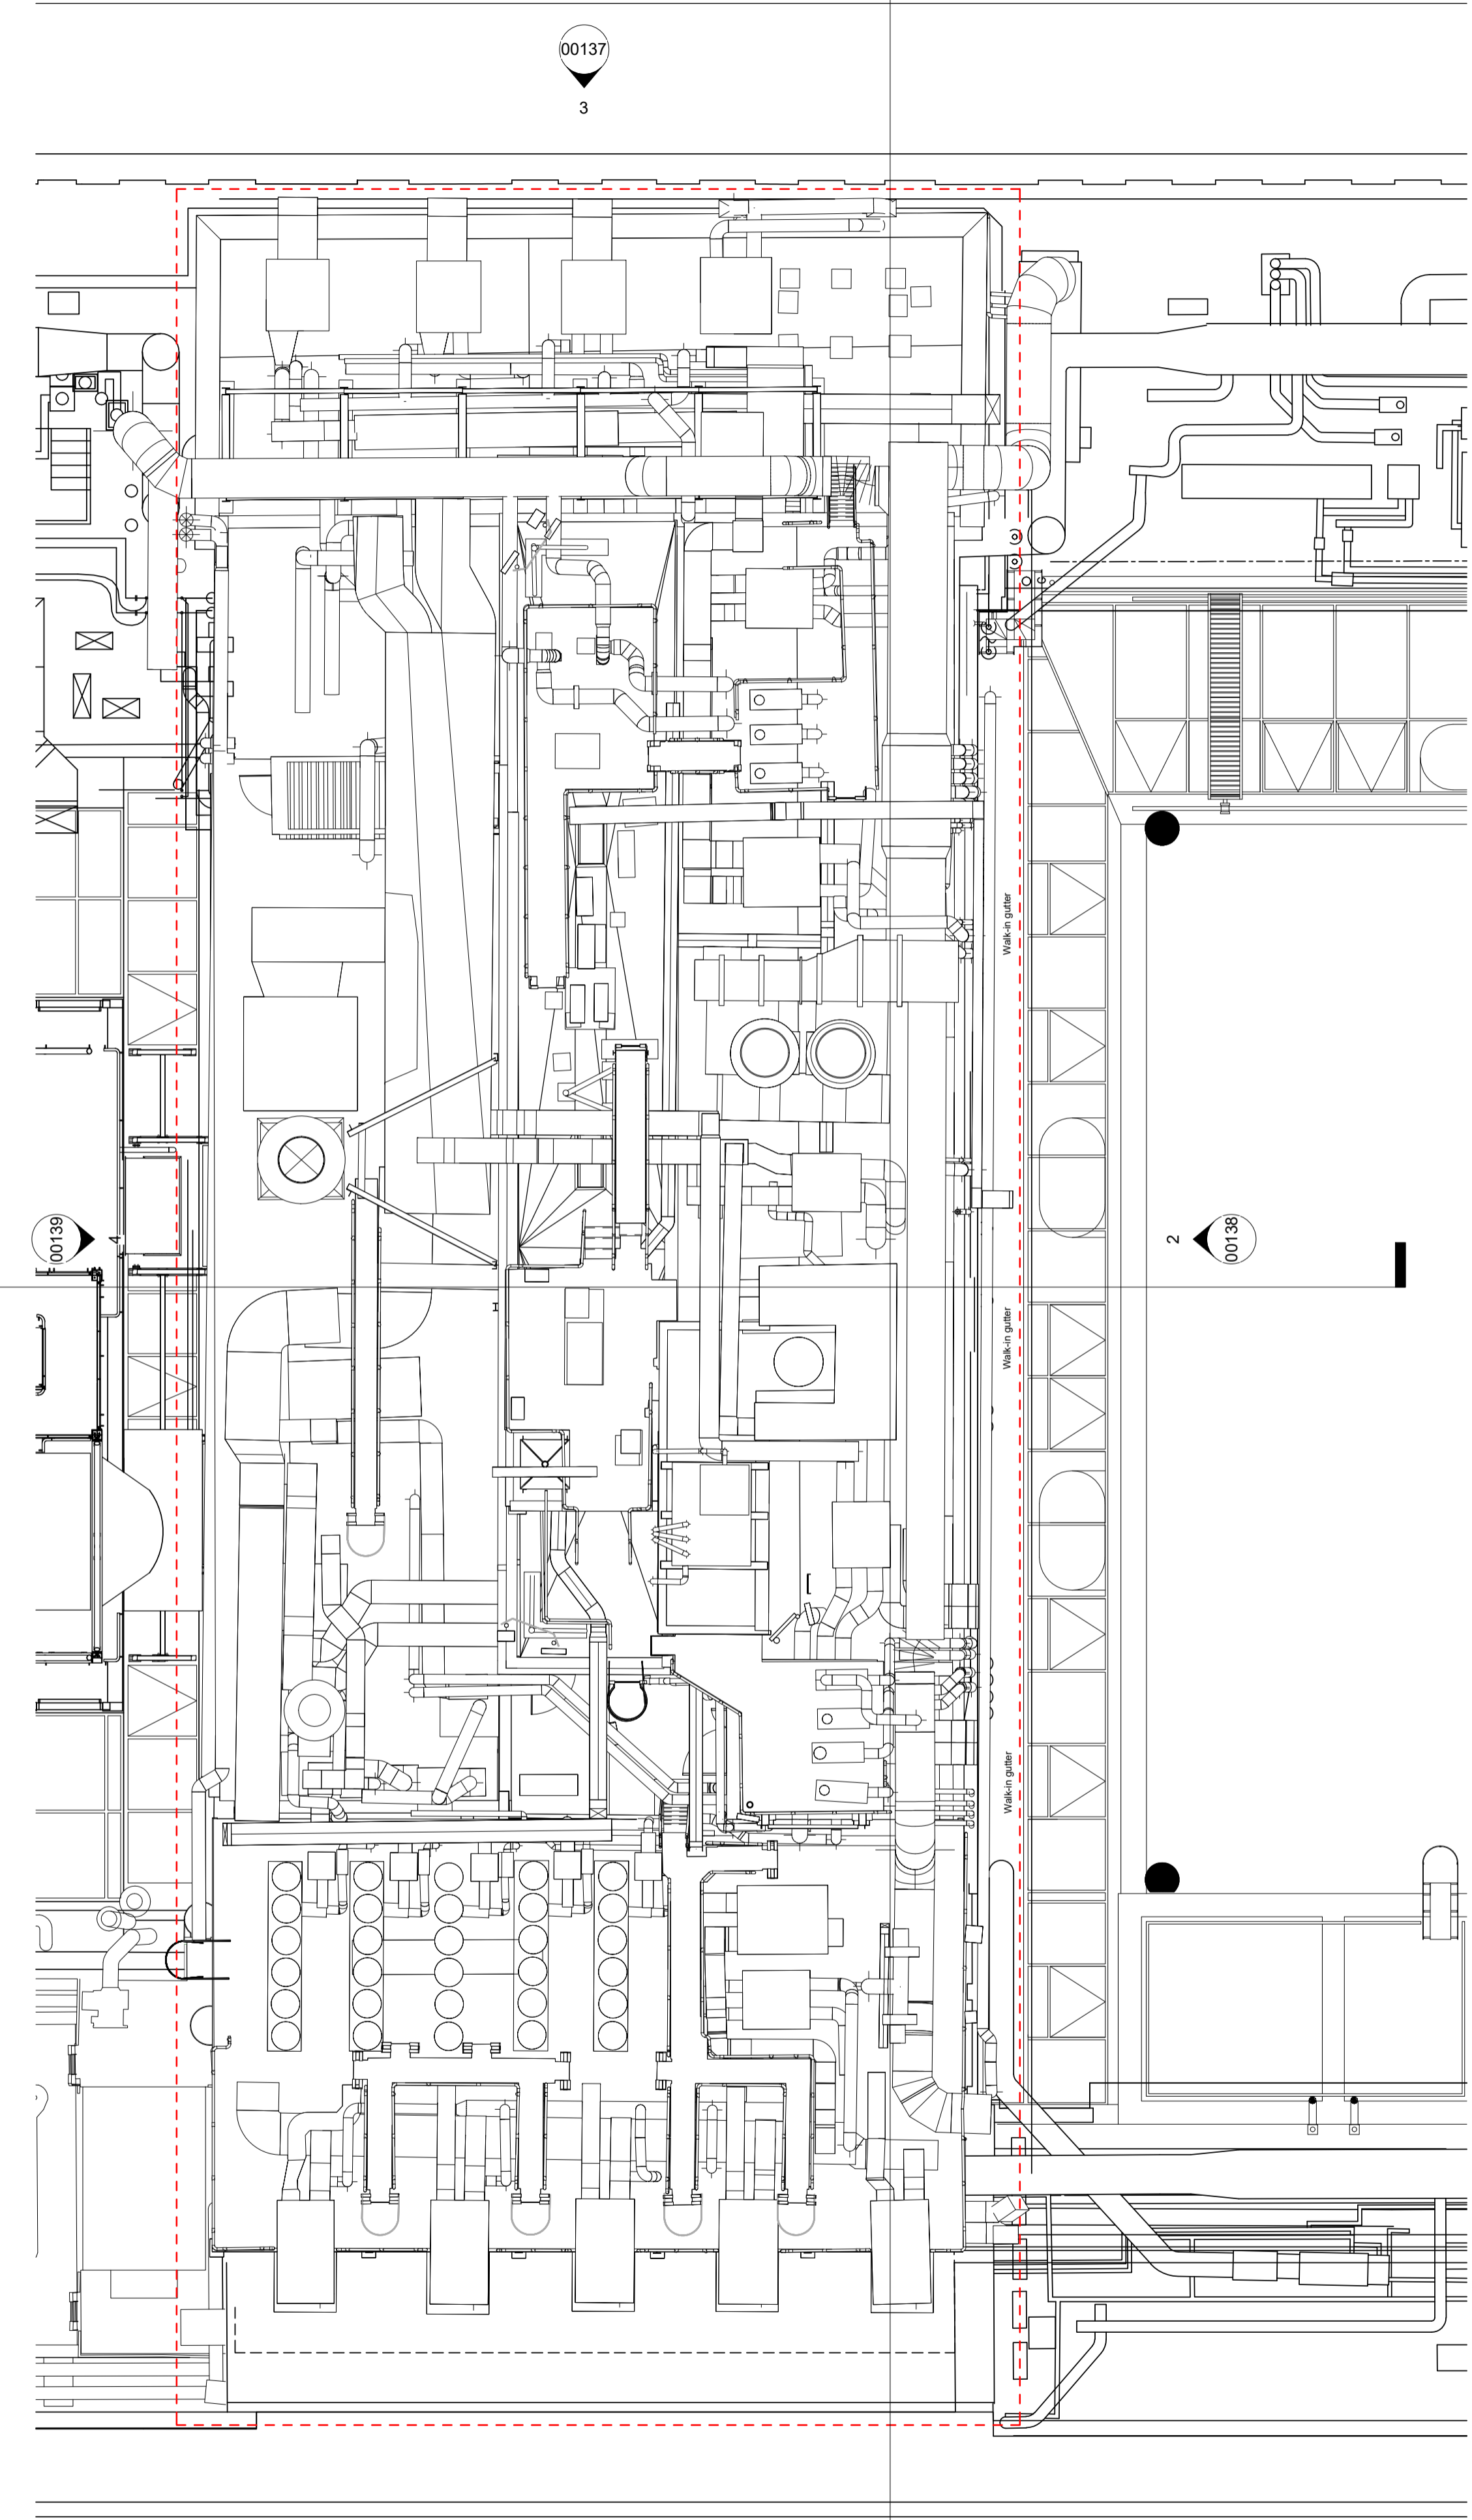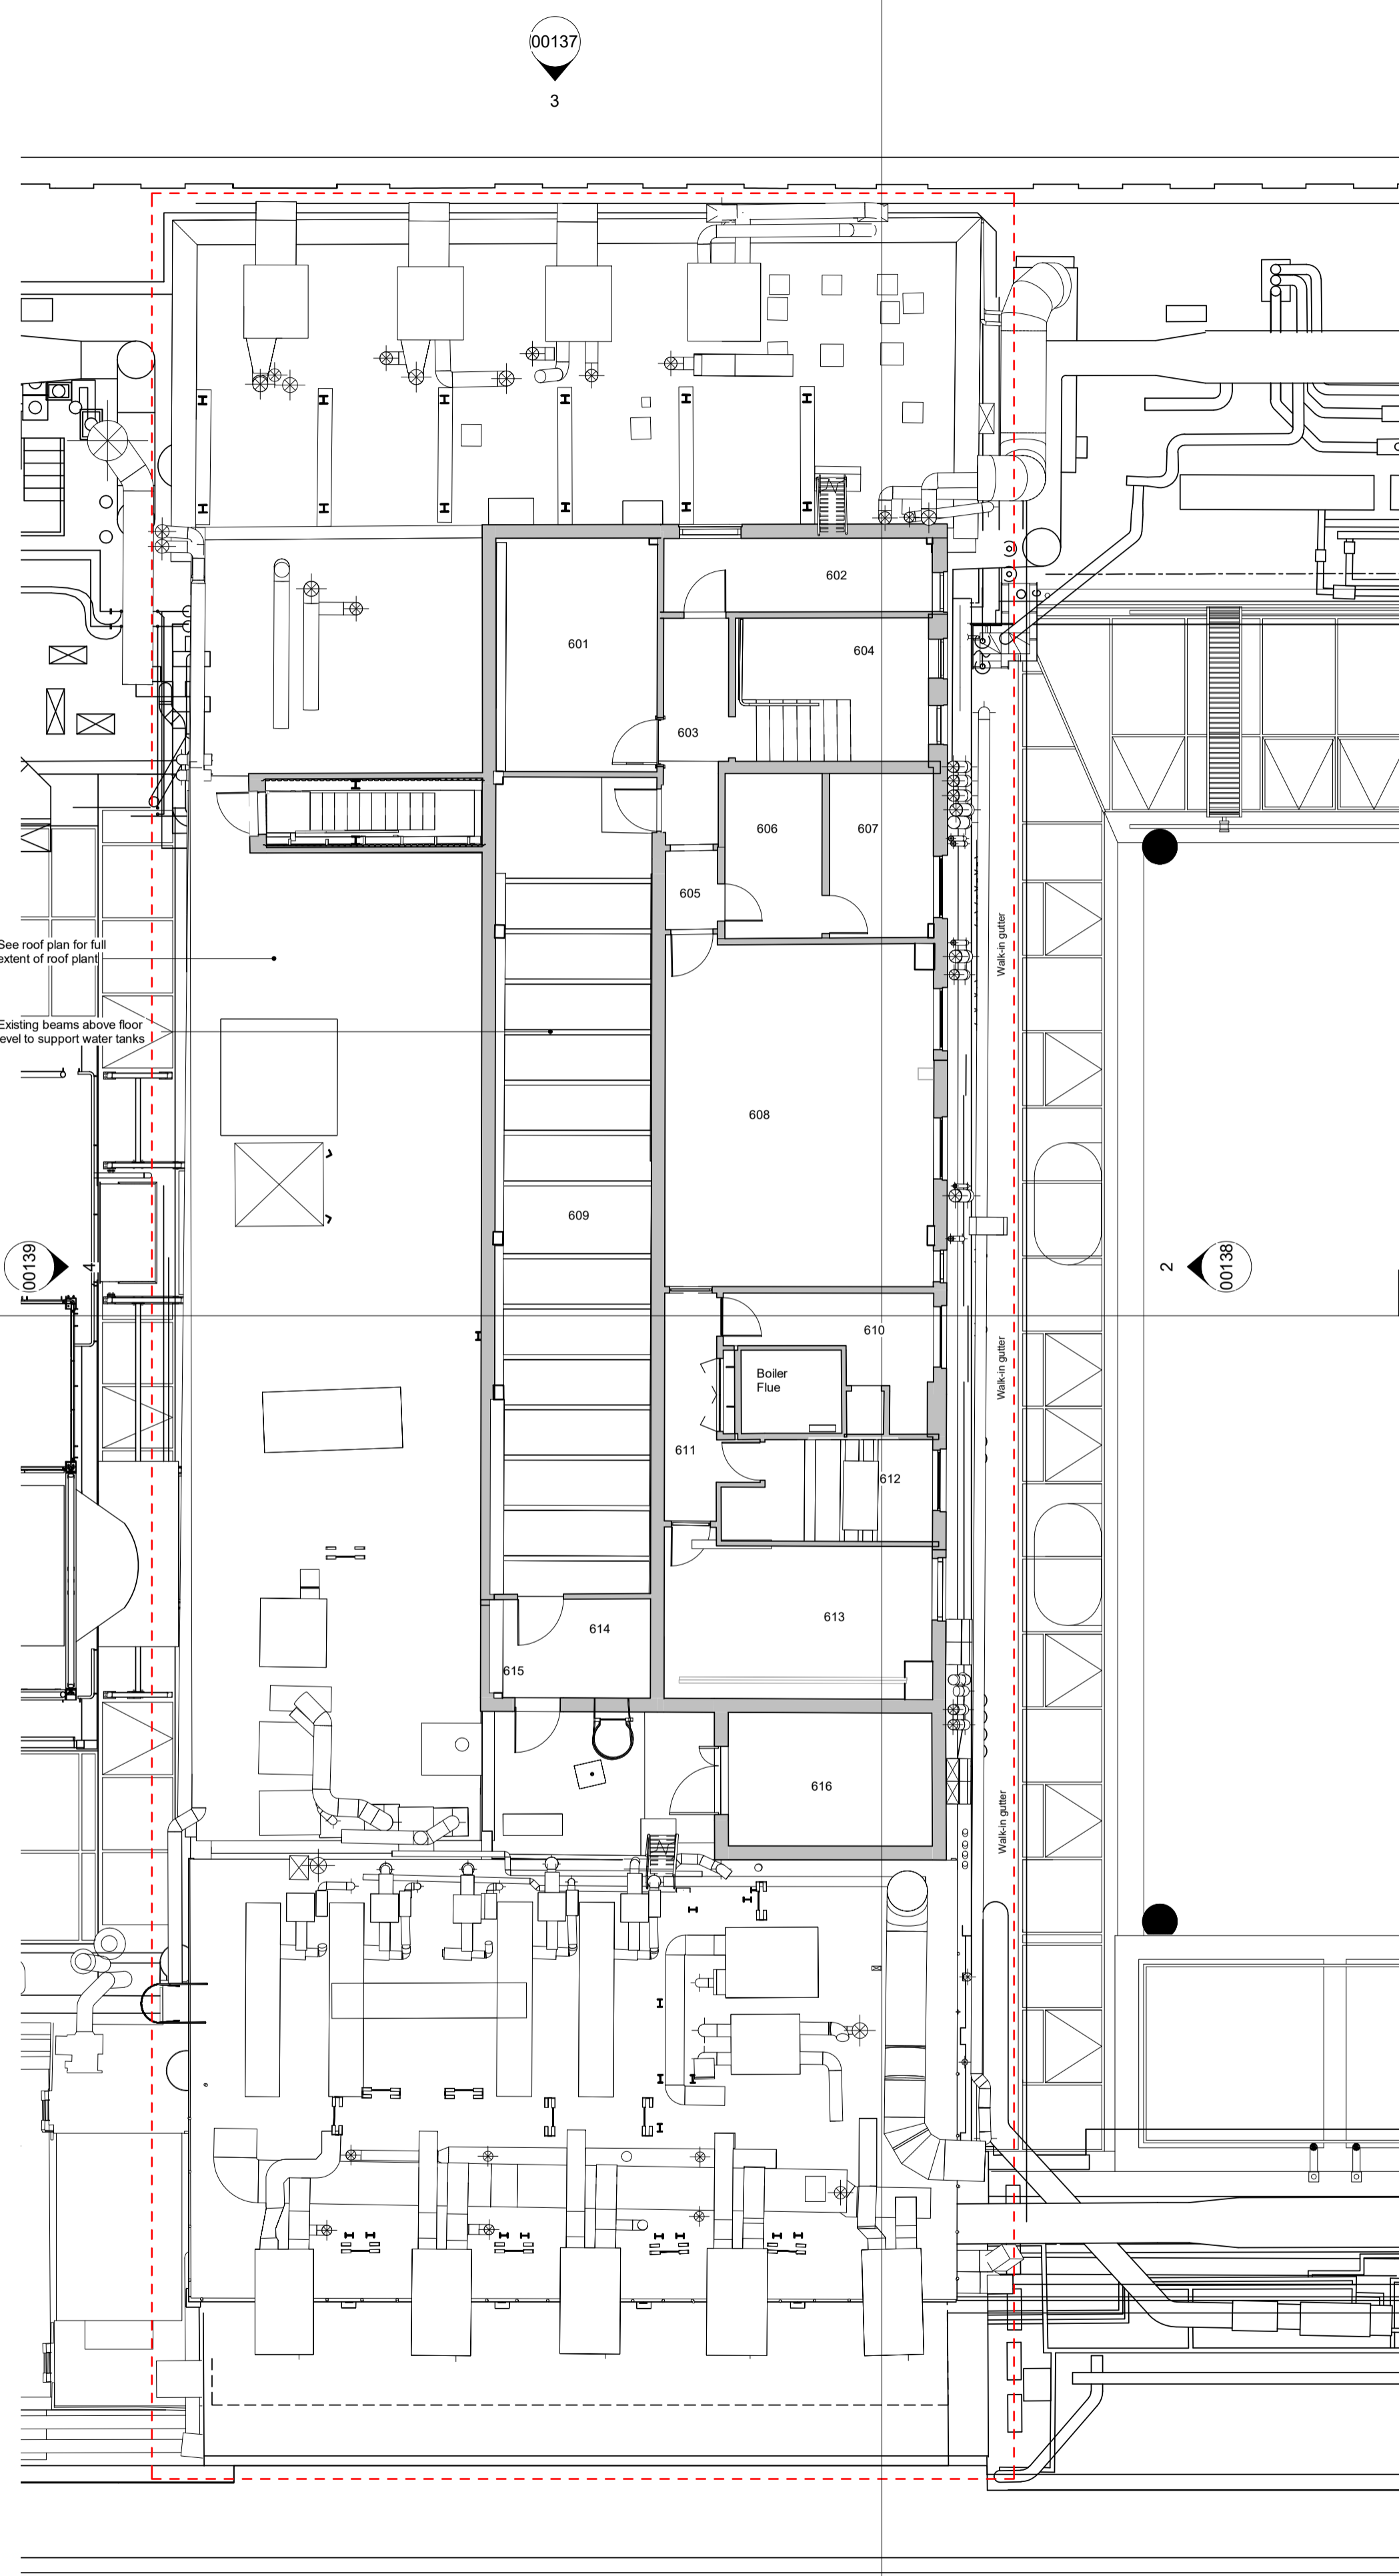

1 Existing Floor Plan - Level 06  
1 : 100

2 Existing Floor Plan - Roof  
1 : 100