


5

4

3

2


1

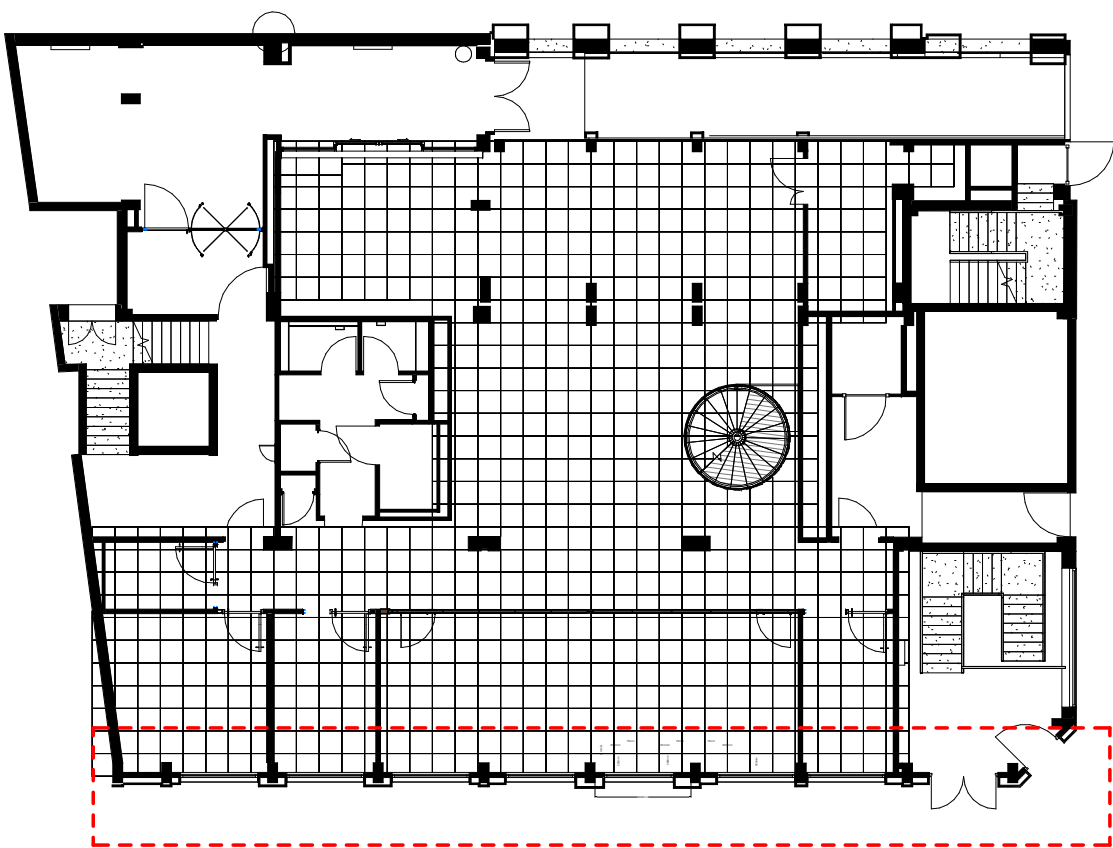

2 SITE PLAN
1:100



1 NORTH ELEVATION
1:100

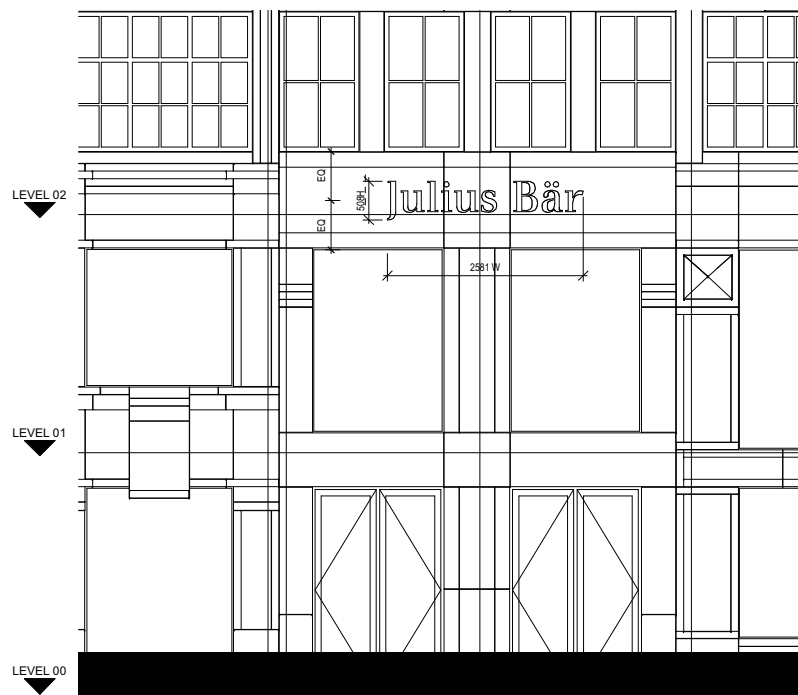

3 NORTH ELEVATION
1:50



DESIGN INTENT EXAMPLE
NOT TO SCALE



DESIGN INTENT:
WHITE OPAL FRONT
LACQUERED BRONZE SIDES - ILLUMINATED TO 600
LUMENS

DRAWINGS INDICATE DESIGN INTENT ONLY. ALL DIMENSIONS IN MILLIMETRES UNLESS OTHERWISE NOTED. THE CONTRACTOR IS RESPONSIBLE FOR TAKING AND CHECKING ALL DIMENSIONS. DO NOT SCALE FROM THE DRAWING. REPORT ALL CONFLICTS OF INFORMATION TO HLW AND SEEK ADVICE BEFORE PROCEEDING. THIS DRAWING IS THE COPYRIGHT OF HLW INTERNATIONAL LTD.

CONTRACT

NO.	DATE	REASON FOR ISSUE	BY
1	06.04.23	PLANNING CONTRACT ISSUE	SG

SHEET NOTES

Julius Bär

hlw

CLIENT
JULIUS BAER
PROJECT NAME
8 BLEEDING HEART YARD
PROJECT ADDRESS
8 BLEEDING HEART YARD, LONDON
EC1N
DRAWING TITLE
NORTH ELEVATION - SIGNAGE

SCALE: As indicated@A1	PROJECT NO. 21303
DRAWN BY: SG	CHECKED BY: AF

DRAWING NO. SK08	REV NO. 1
---------------------	--------------