


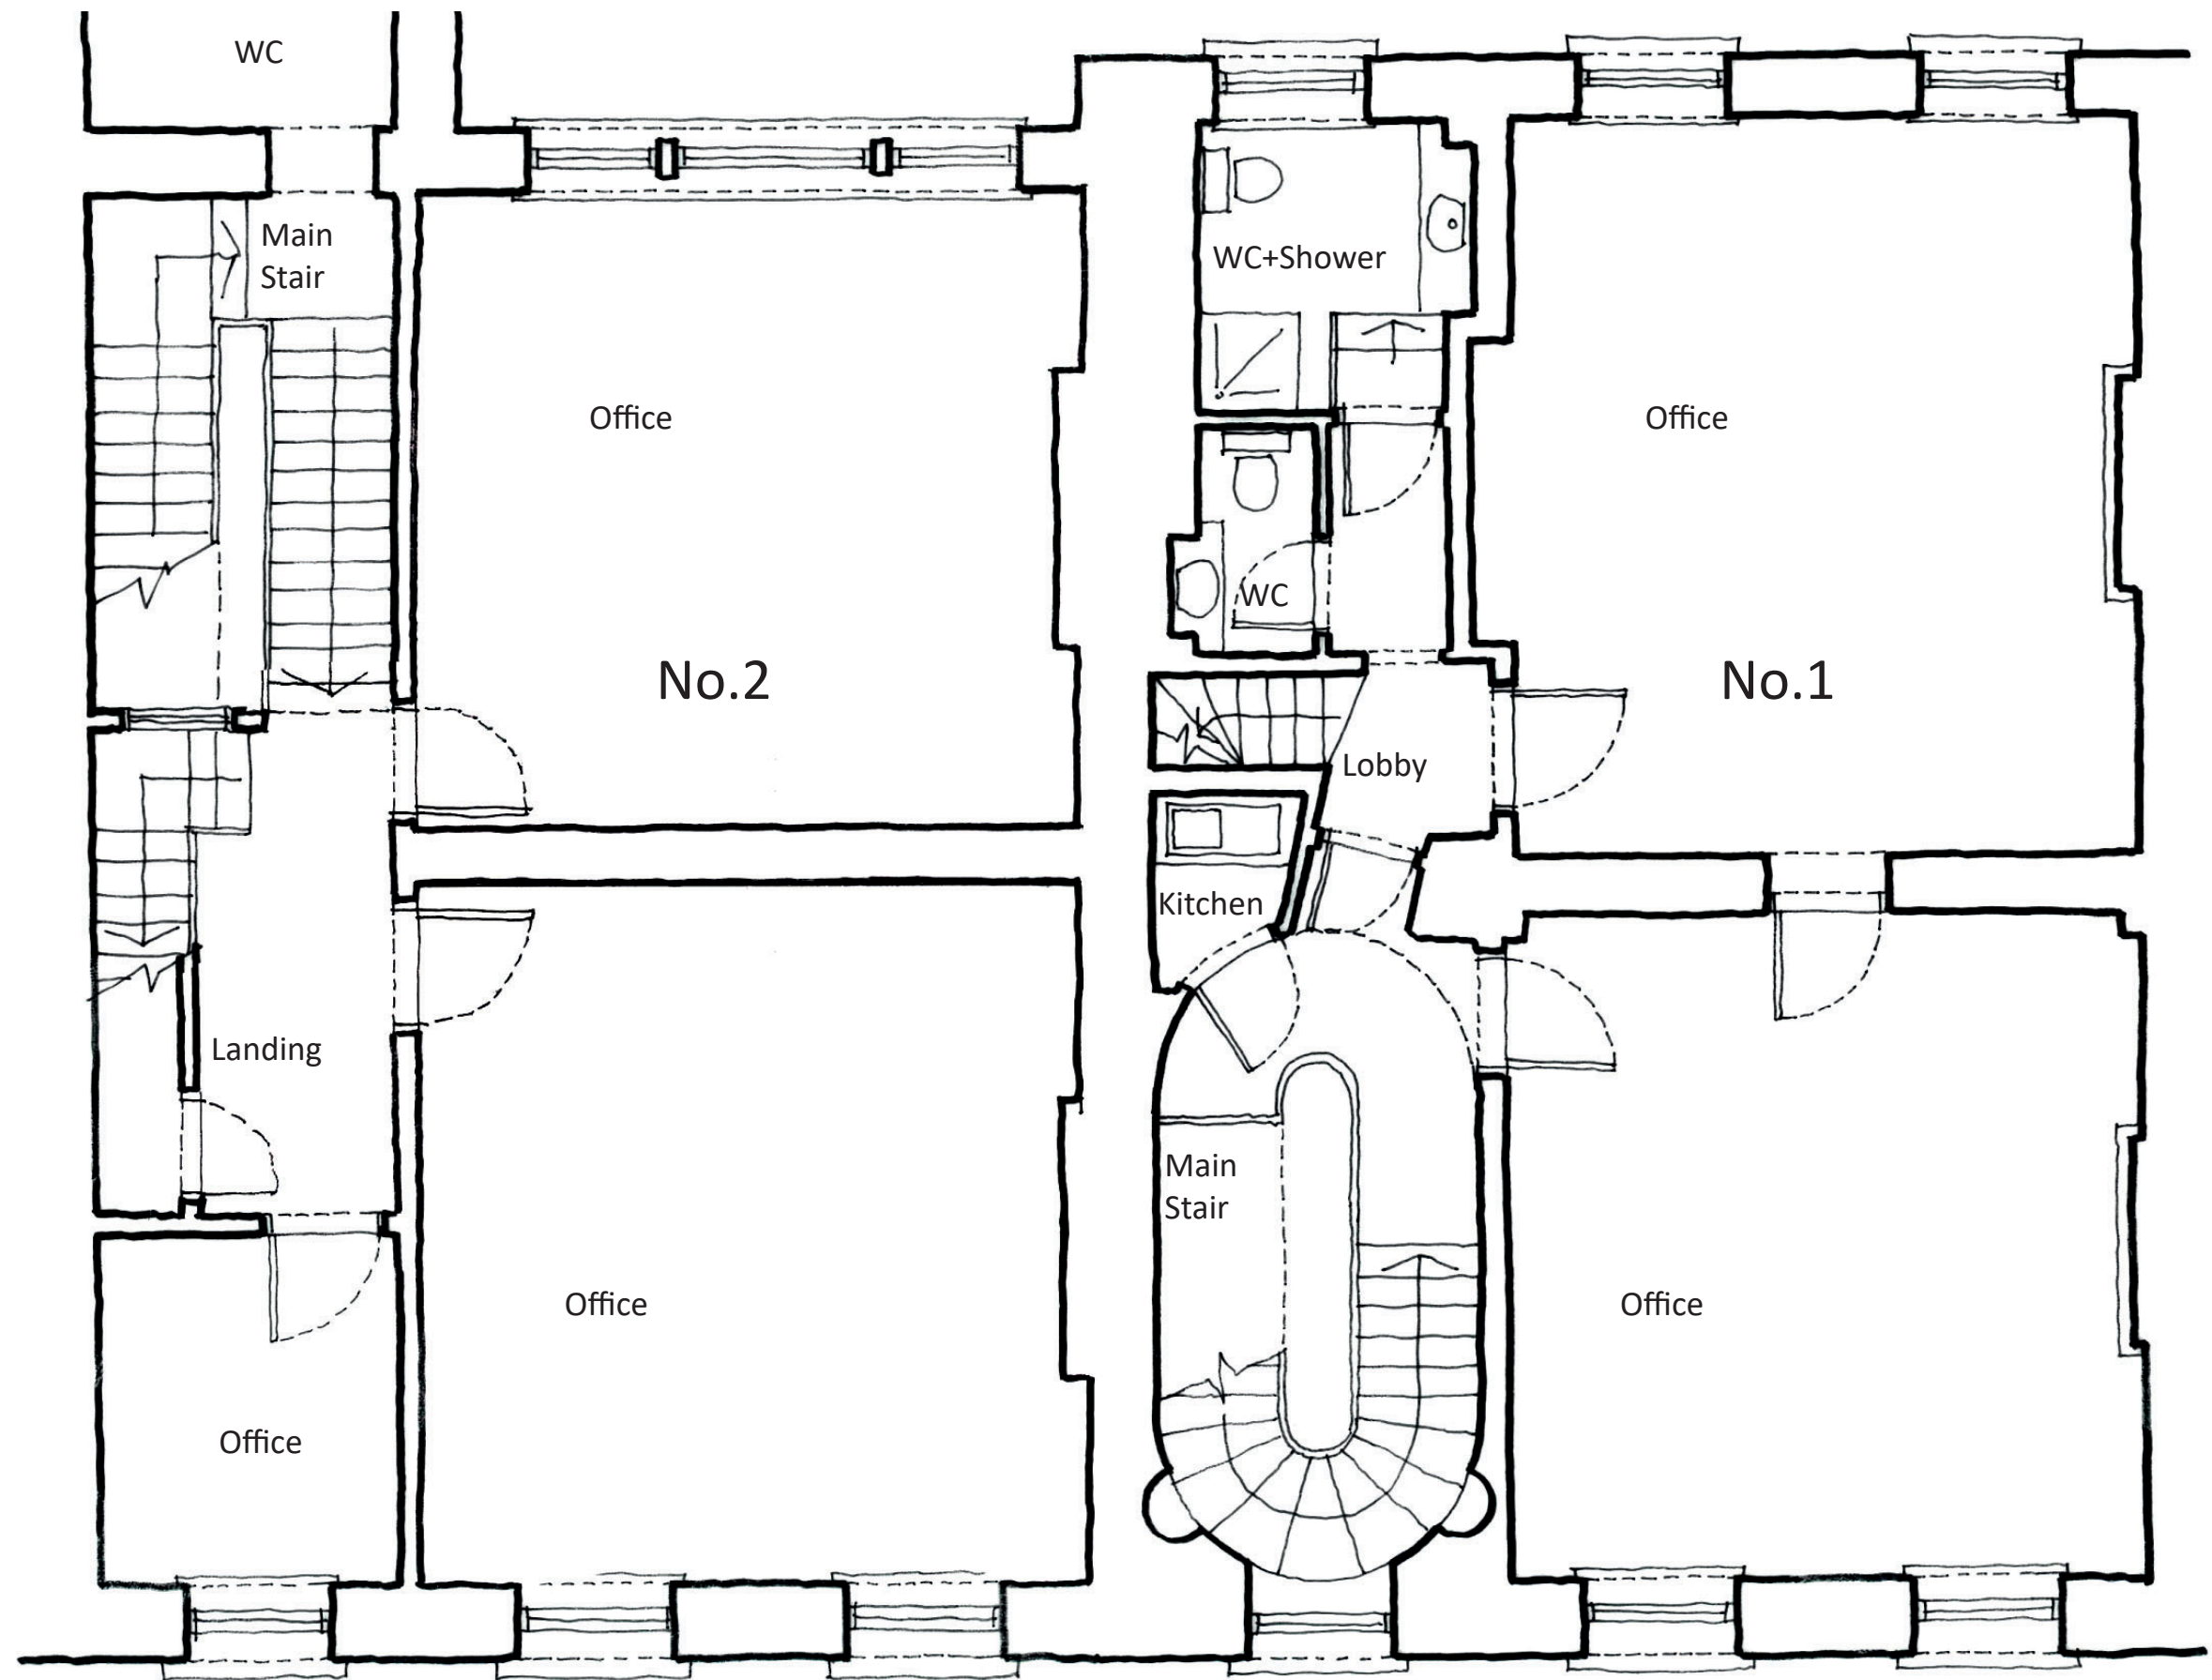

Cameron Mackintosh Limited Offices Nos.1-2 Bedford Square
Minor Alterations - Project 1 - Second Floor Link
Existing Second Floor Plan

Title Existing Floor Plan
 Drawing No. DMT/Nos.1-2/JM/SK/00/03
 Date 20230510
 Scale NTS @ A3