




Link is via the existing curved door / kitchenette space.

No visual change to No.1 staircase

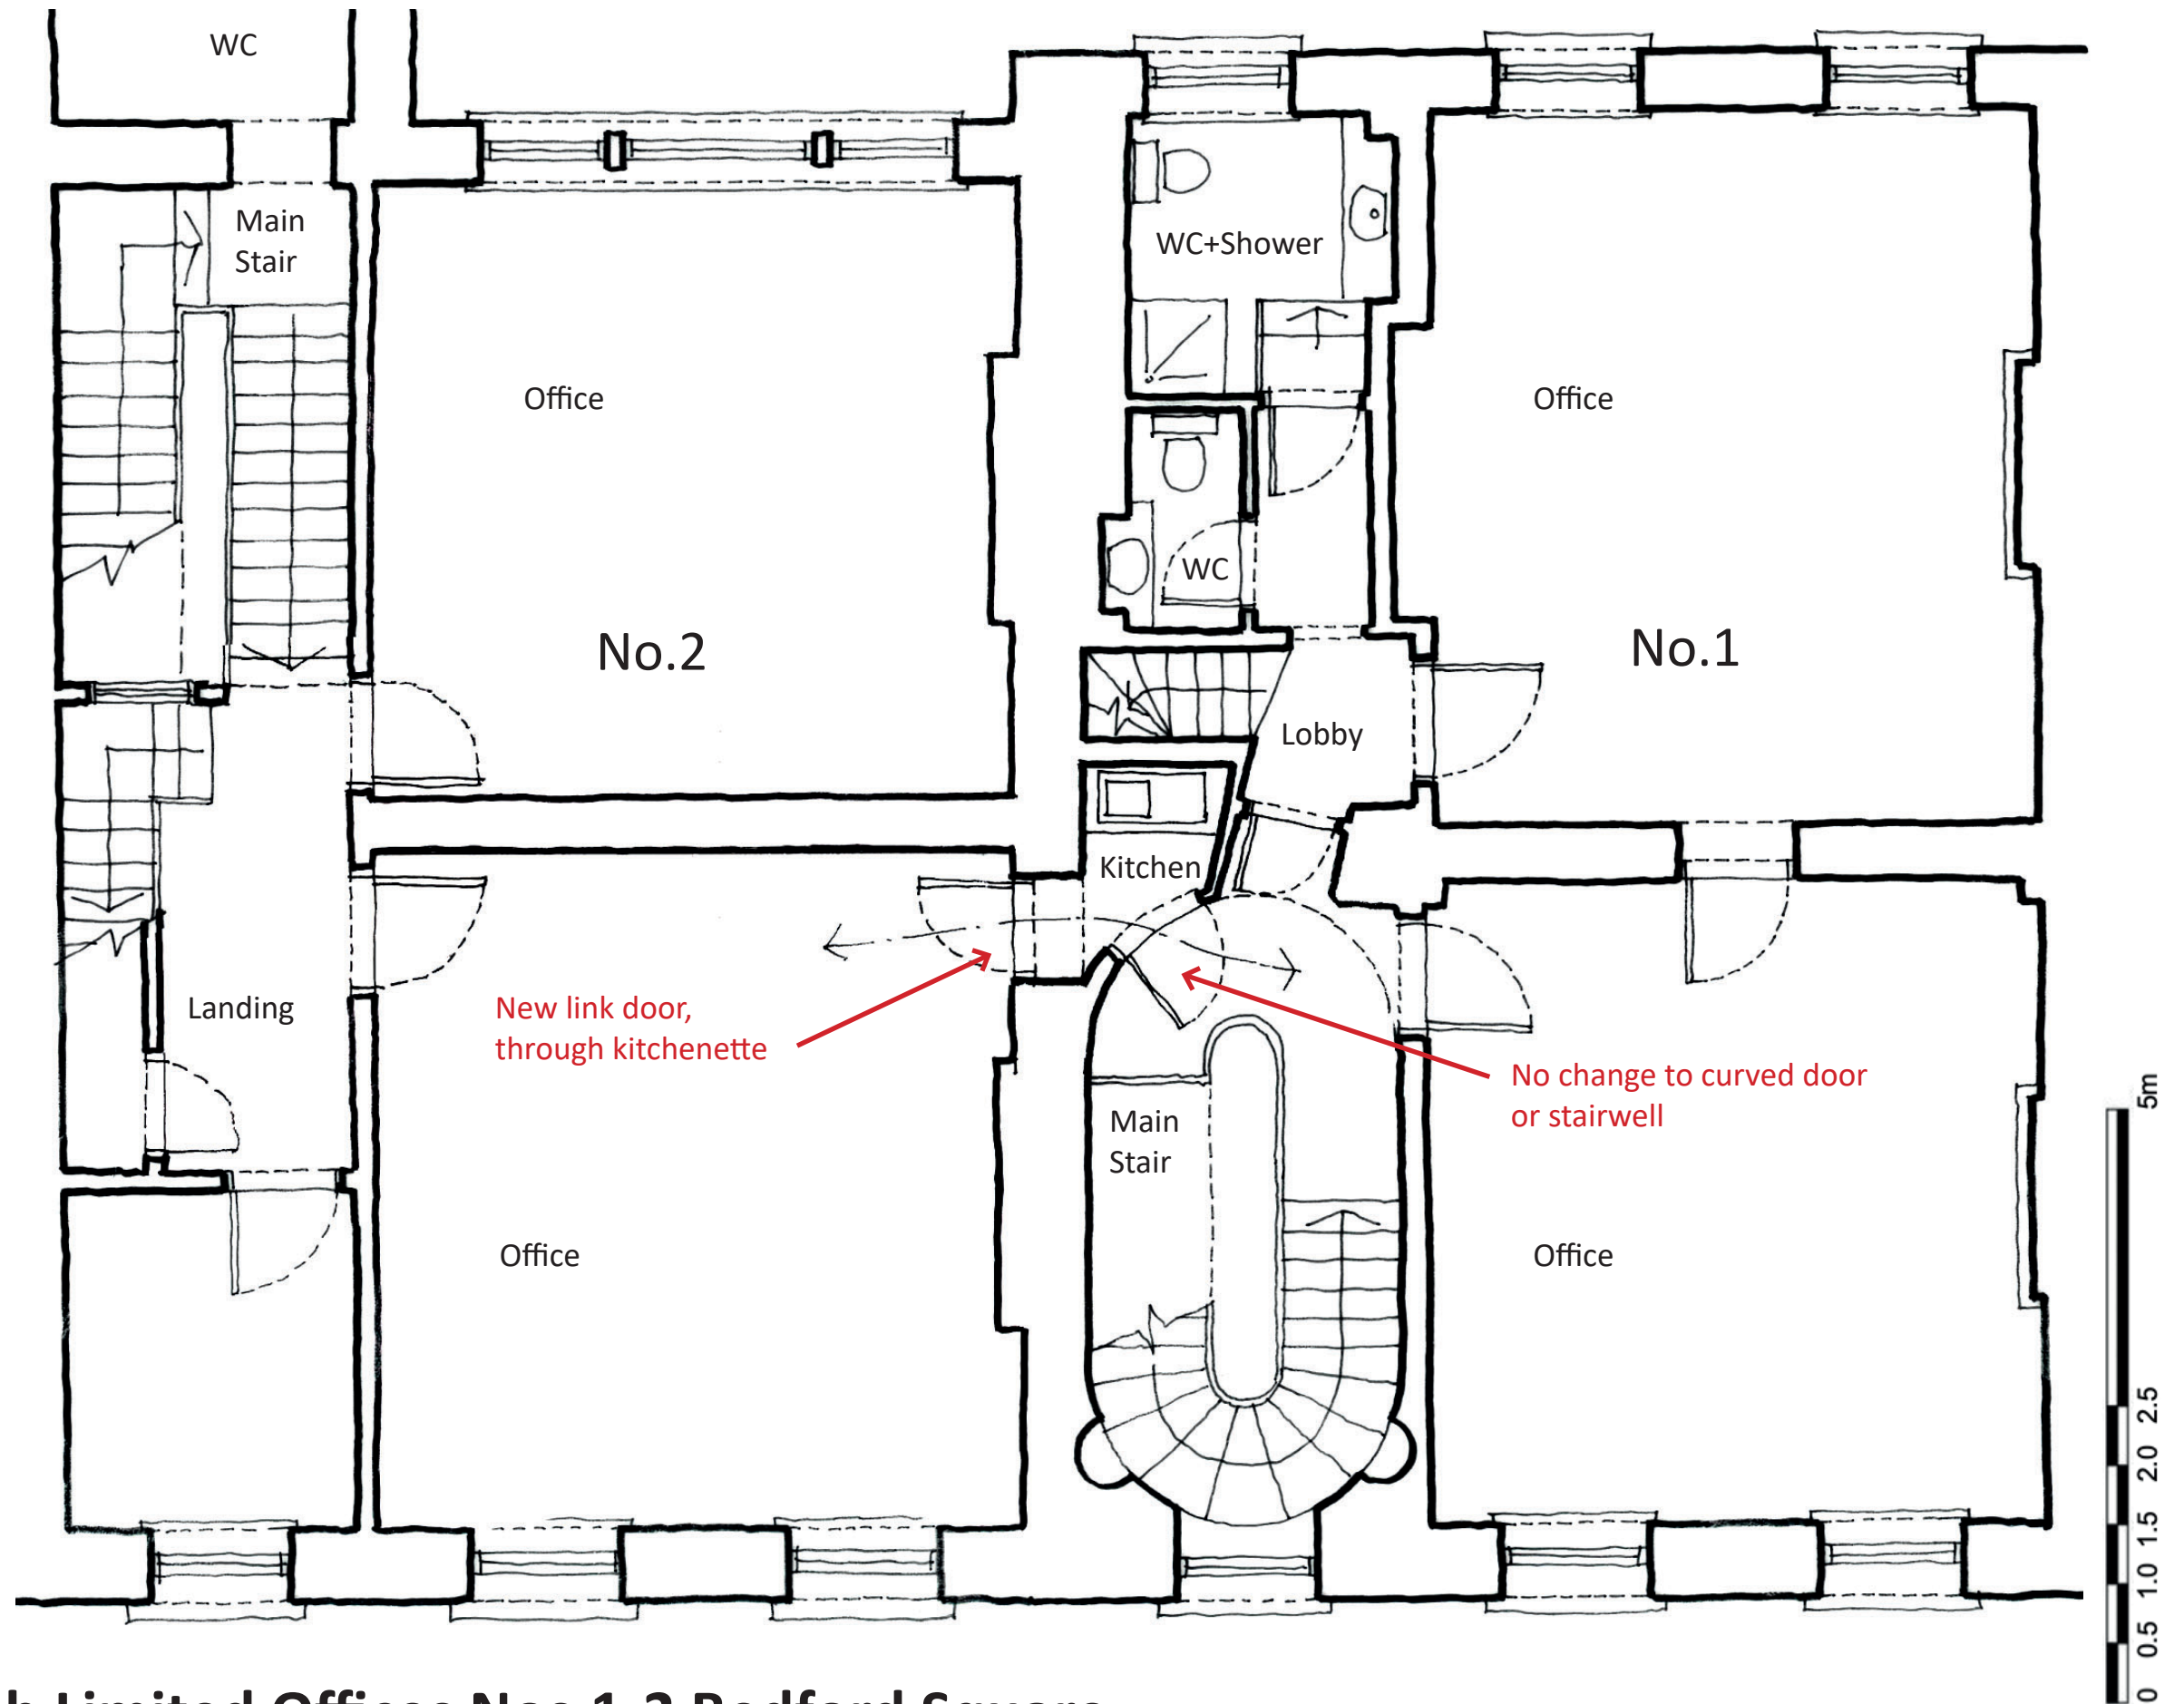

# **Cameron Mackintosh Limited Offices Nos.1-2 Bedford Square** **Minor Alterations - Project 1 - Second Floor Link** **Second Floor Plan - Proposed New Link**

Title Proposed Plan  
Drawing No. DMT/Nos.1-2/JM/SK/00/04  
Date 20230510  
Scale NTS @ A3