
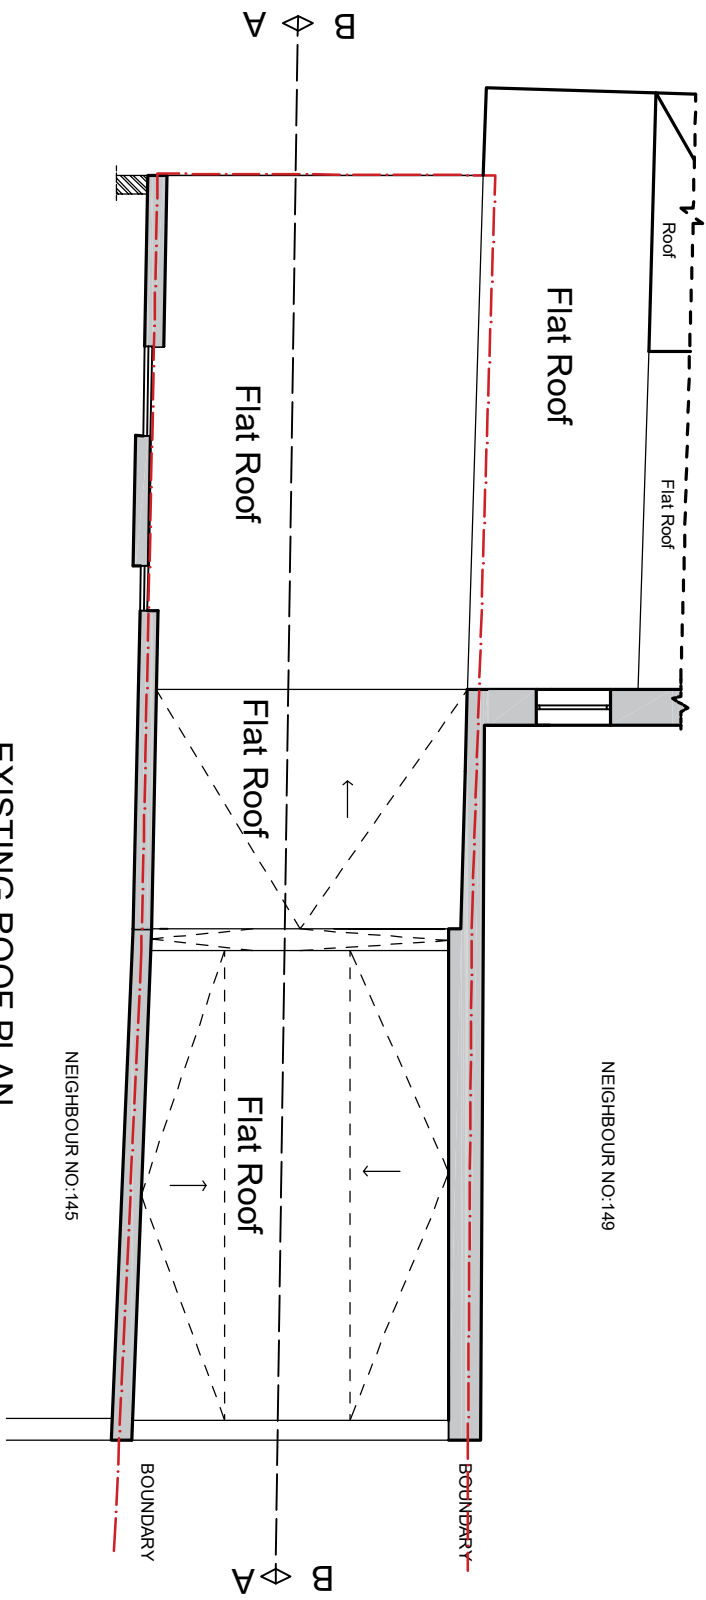
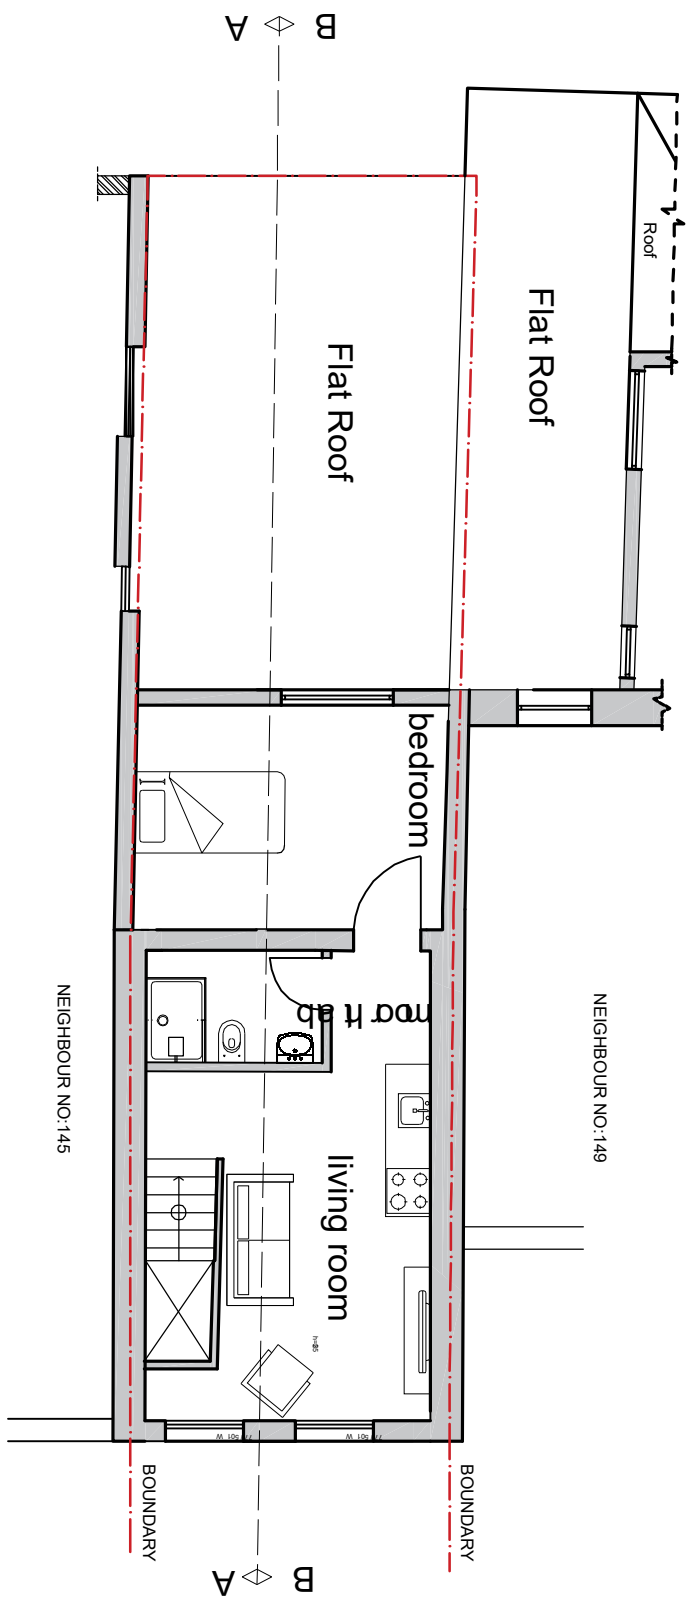


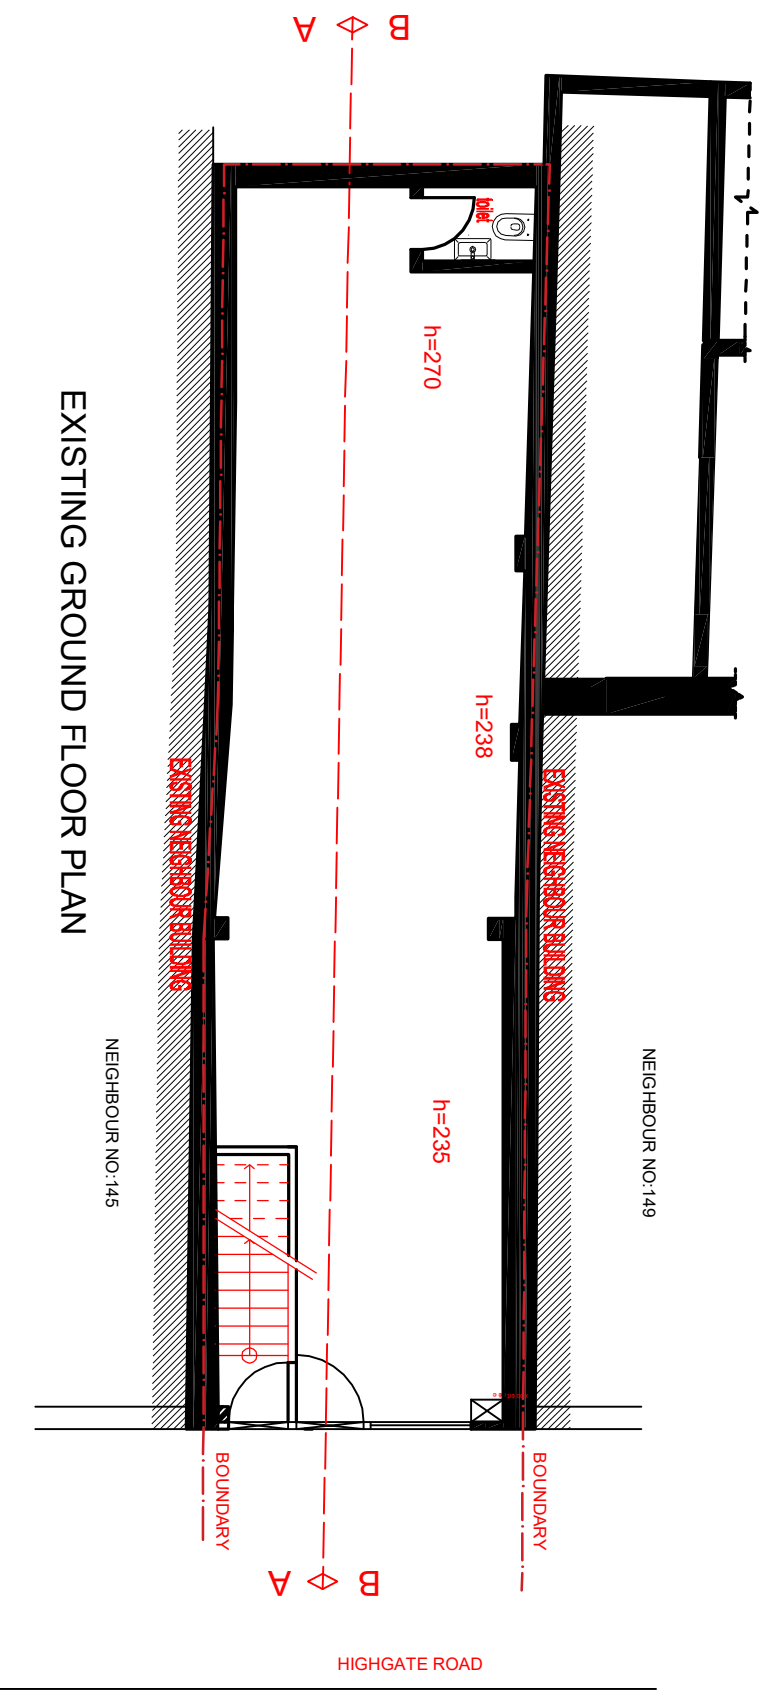

PROJECT: 147 HIGHGATE ROAD NWS 1LJ	
DRAWING NO: E.001	
DRAWING TITLE: EXISTING GROUND, FIRST FLOOR AND ROOF PLANS	
SCALE: 1/50	DATE: 21/03/2023

ITU STUDIO LTD	
itustudio@gmail.com	
T : 07481259462	
Ibrahim Turk	
URASTAR CONSTRUCTION LTD	
urastarconstruction@gmail.com	
T : 07863456155	
Ahmet Erturk	