




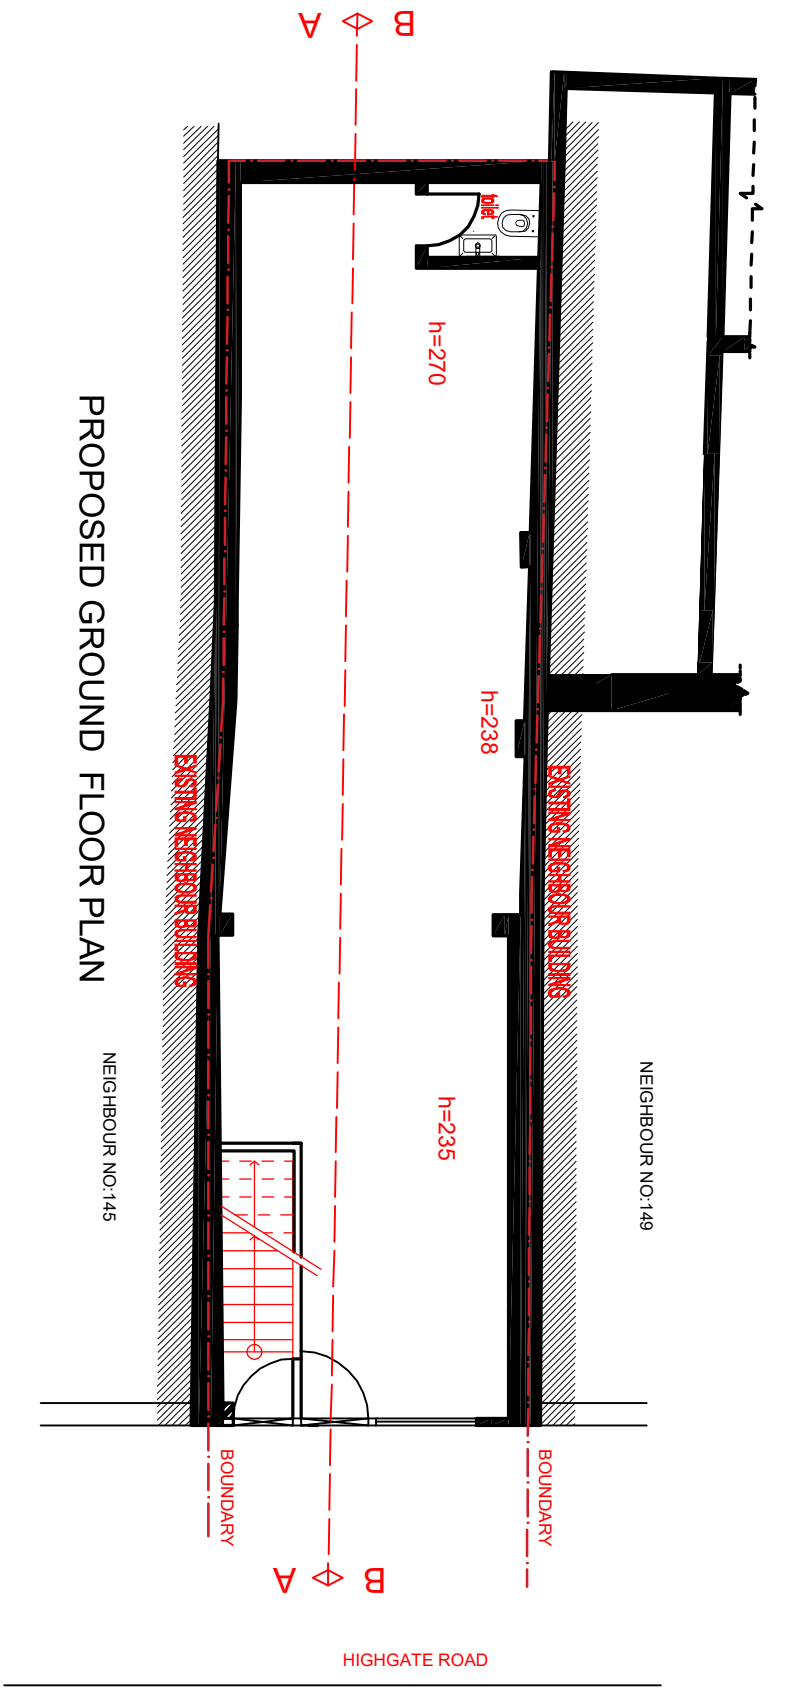


PROPOSED GROUND FLOOR PLAN

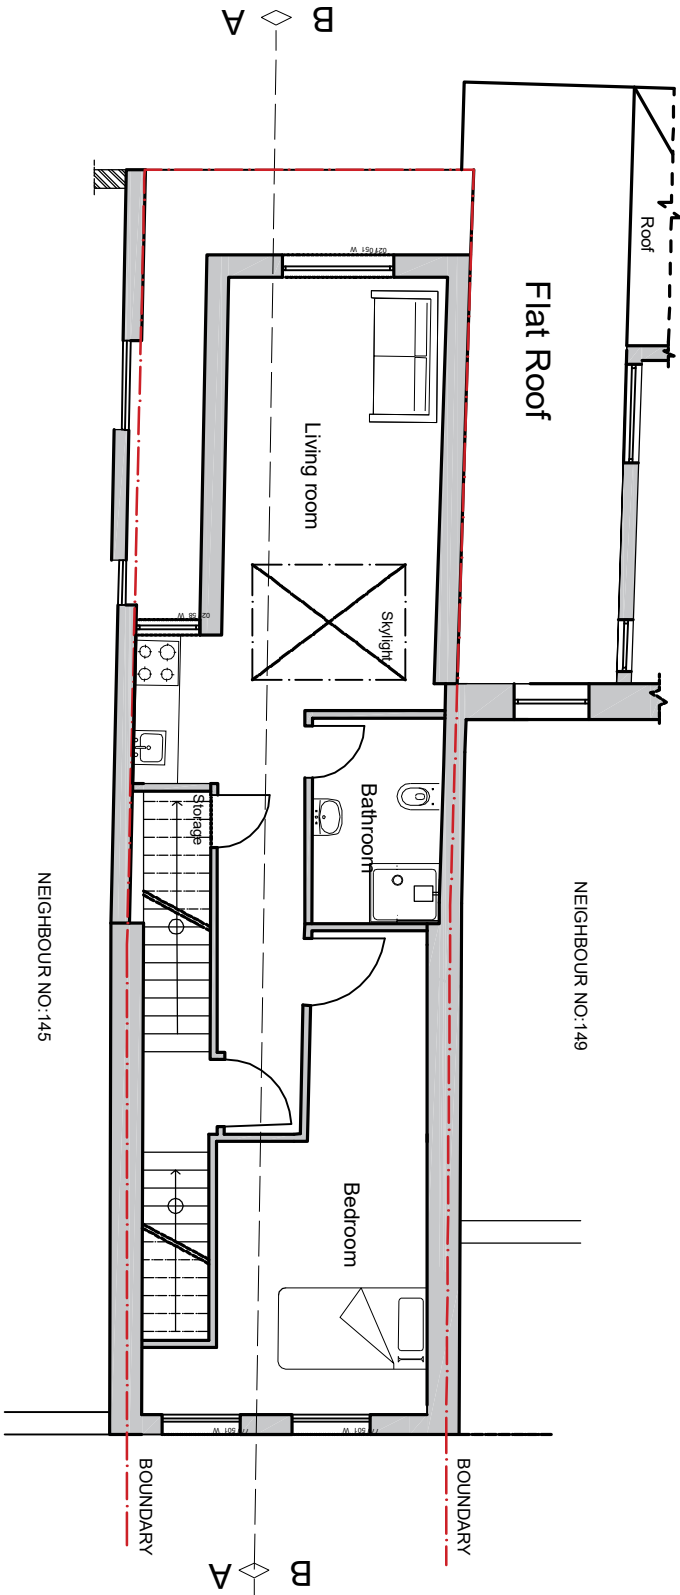


PROPOSED FIRST FLOOR PLAN

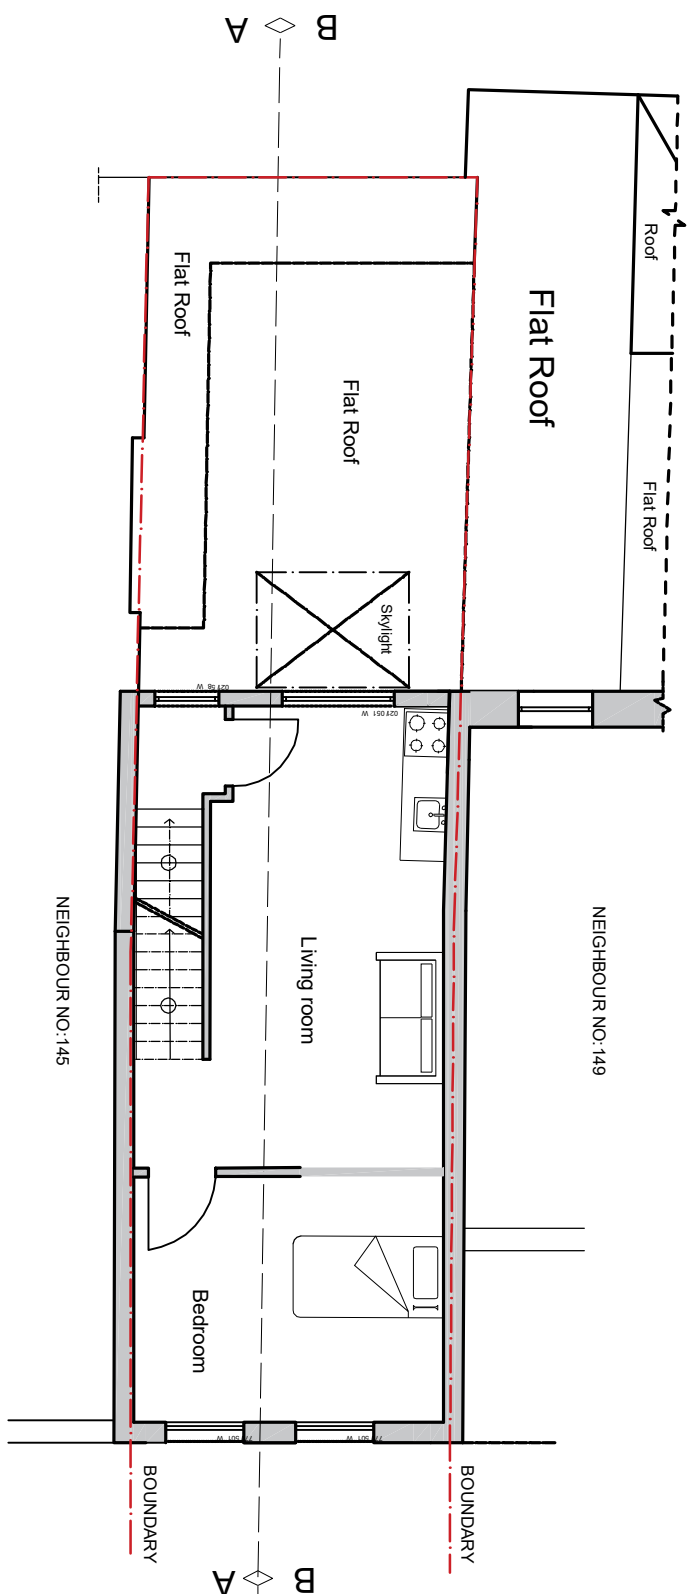

PROPOSED SECOND FLOOR PLAN

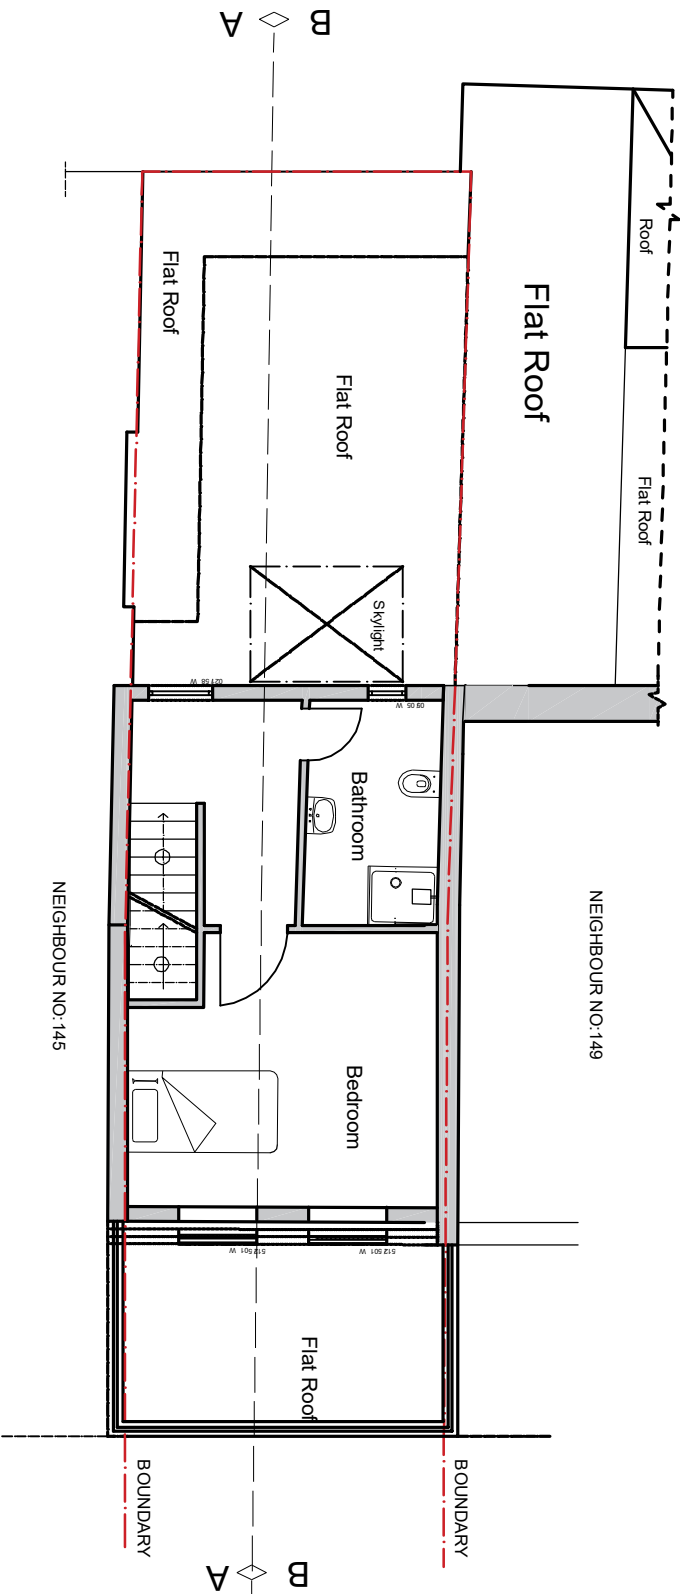

PROPOSED THIRD FLOOR PLAN

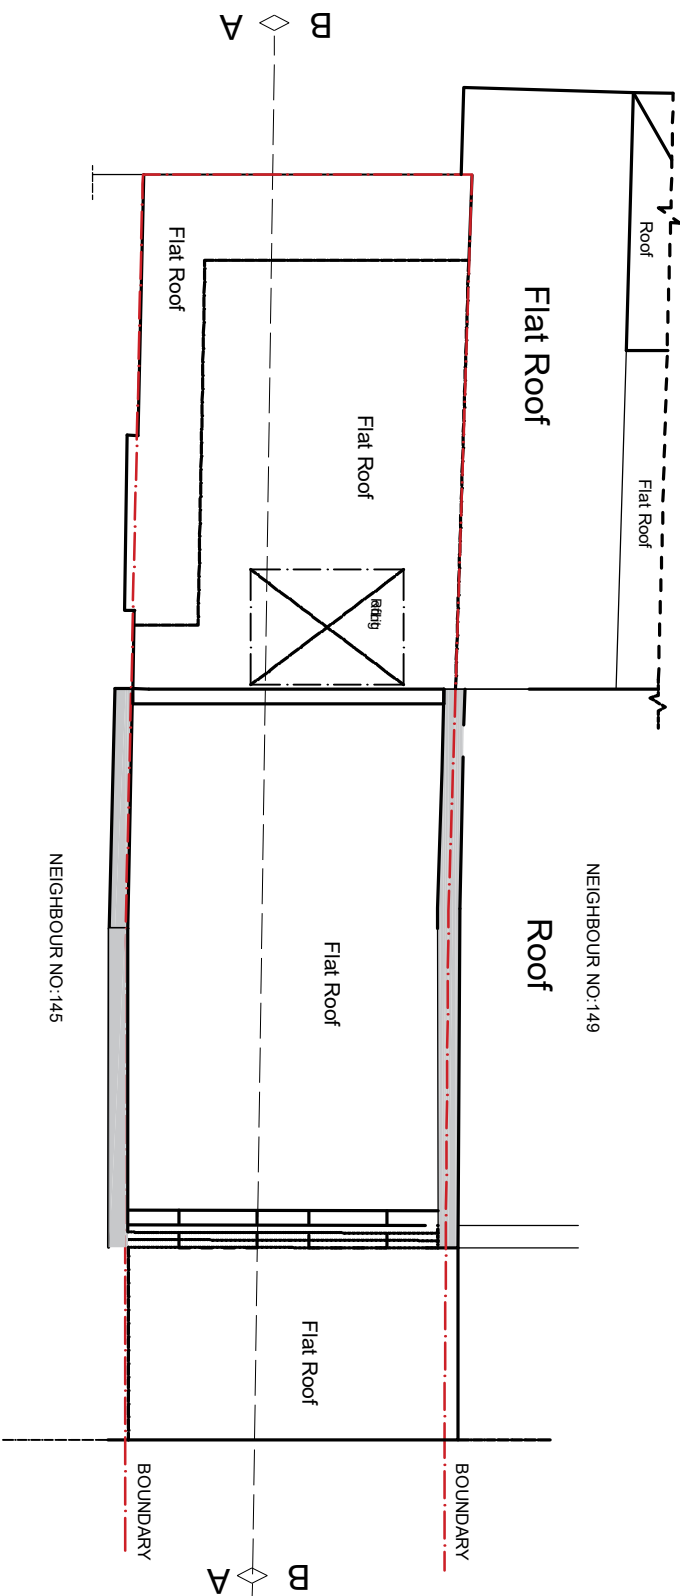

PROPOSED ROOF PLAN



PROJECT : 147 HIGHGATE ROAD NWS 1LU	
DRAWING NO. : P.001	
DRAWING TITLE : PROPOSED GROUND, FIRST FLOOR, SECOND, THIRD AND ROOF PLANS	
SCALE : 1/500	DATE : 21/03/2023

ITU STUDIO LTD	
itustudio@gmail.com	
T : 07481259462	
URASTAR CONSTRUCTION LTD	
urastarconstruction@gmail.com	
T : 07863456155	
Ahmet Erturk	