




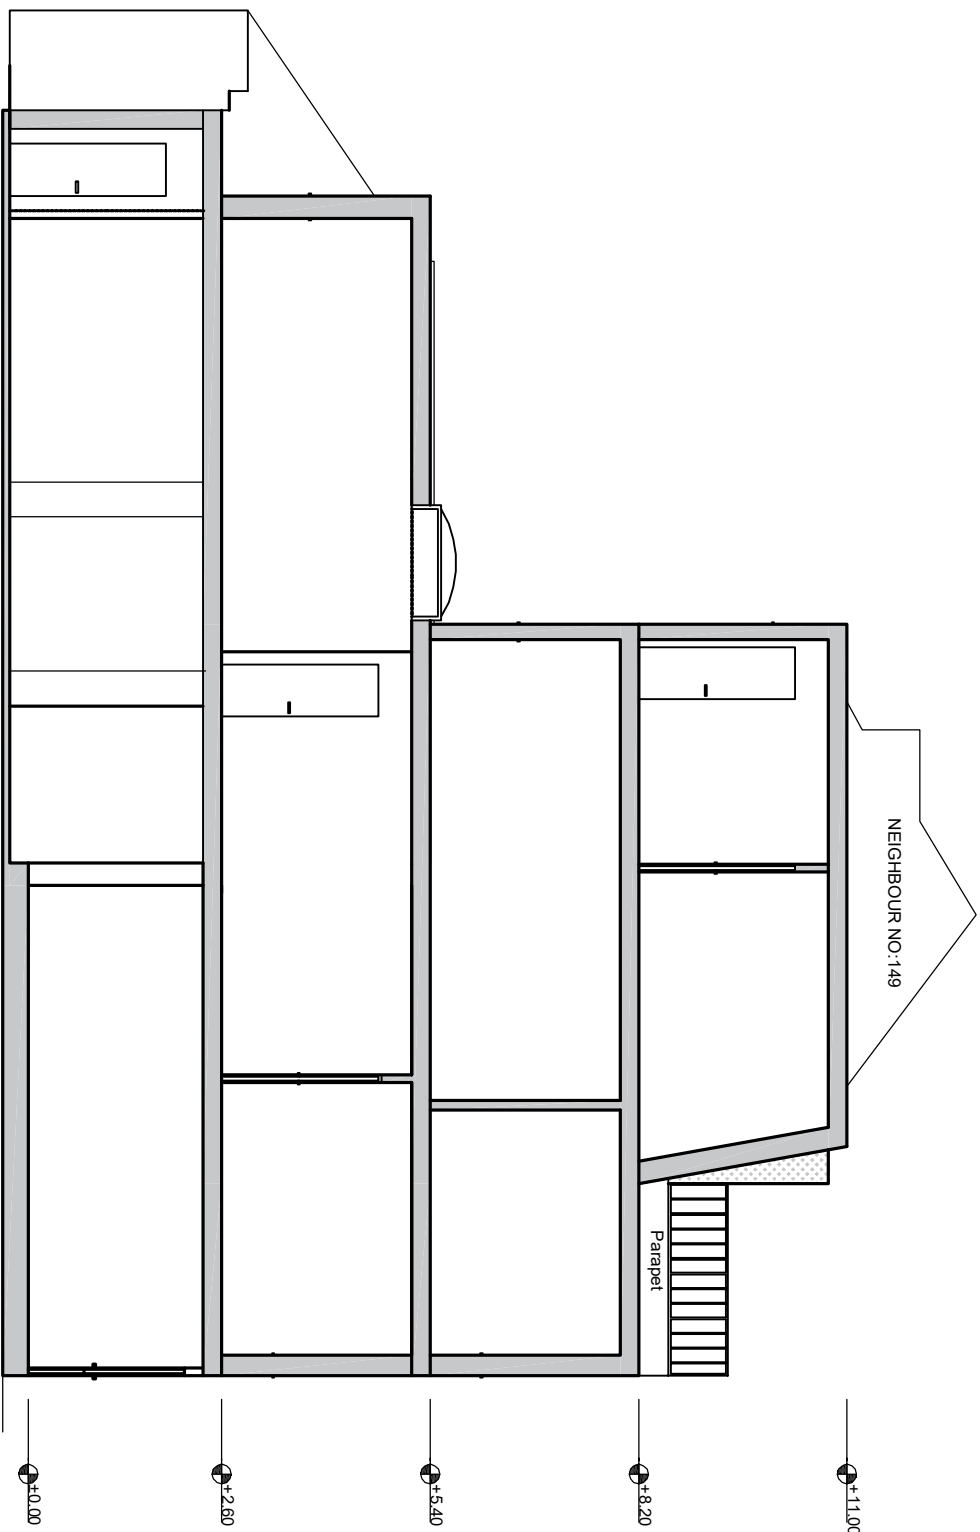


SECTION BB

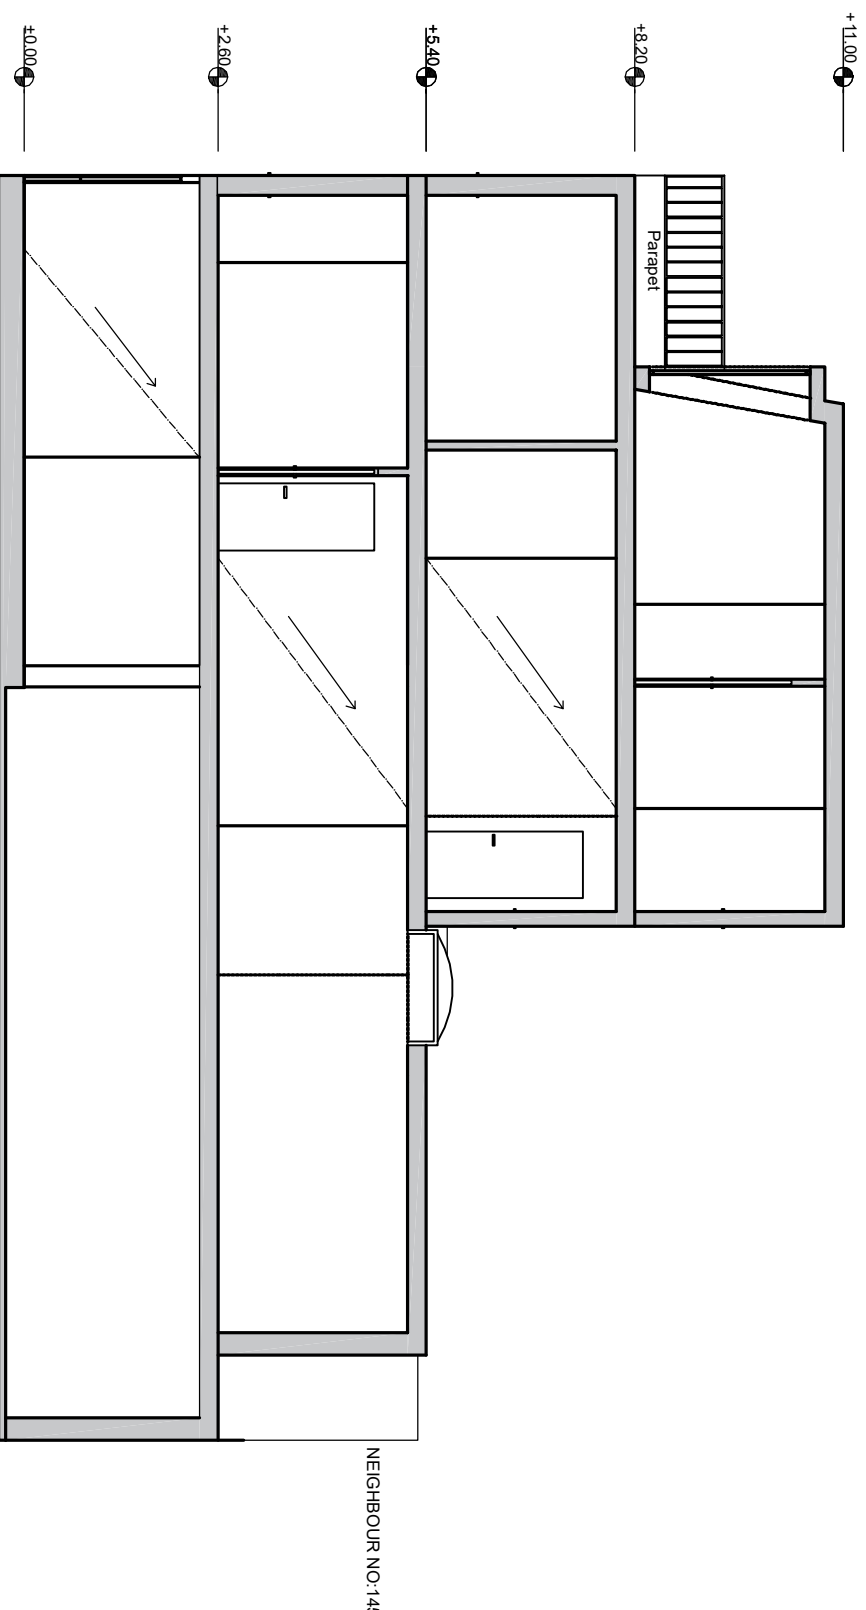


SECTION AA

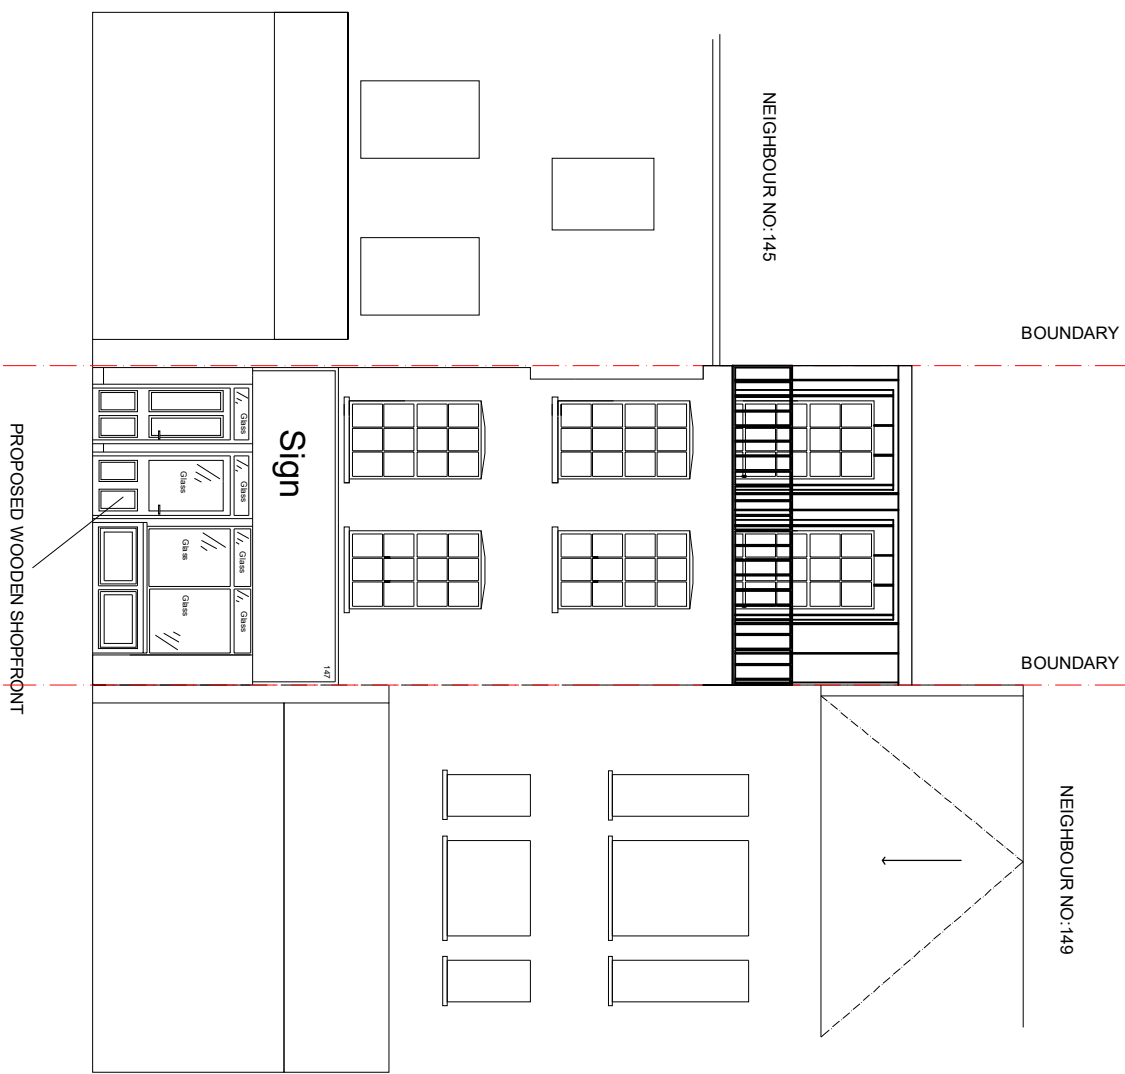

PROPOSED FRONT ELEVATION

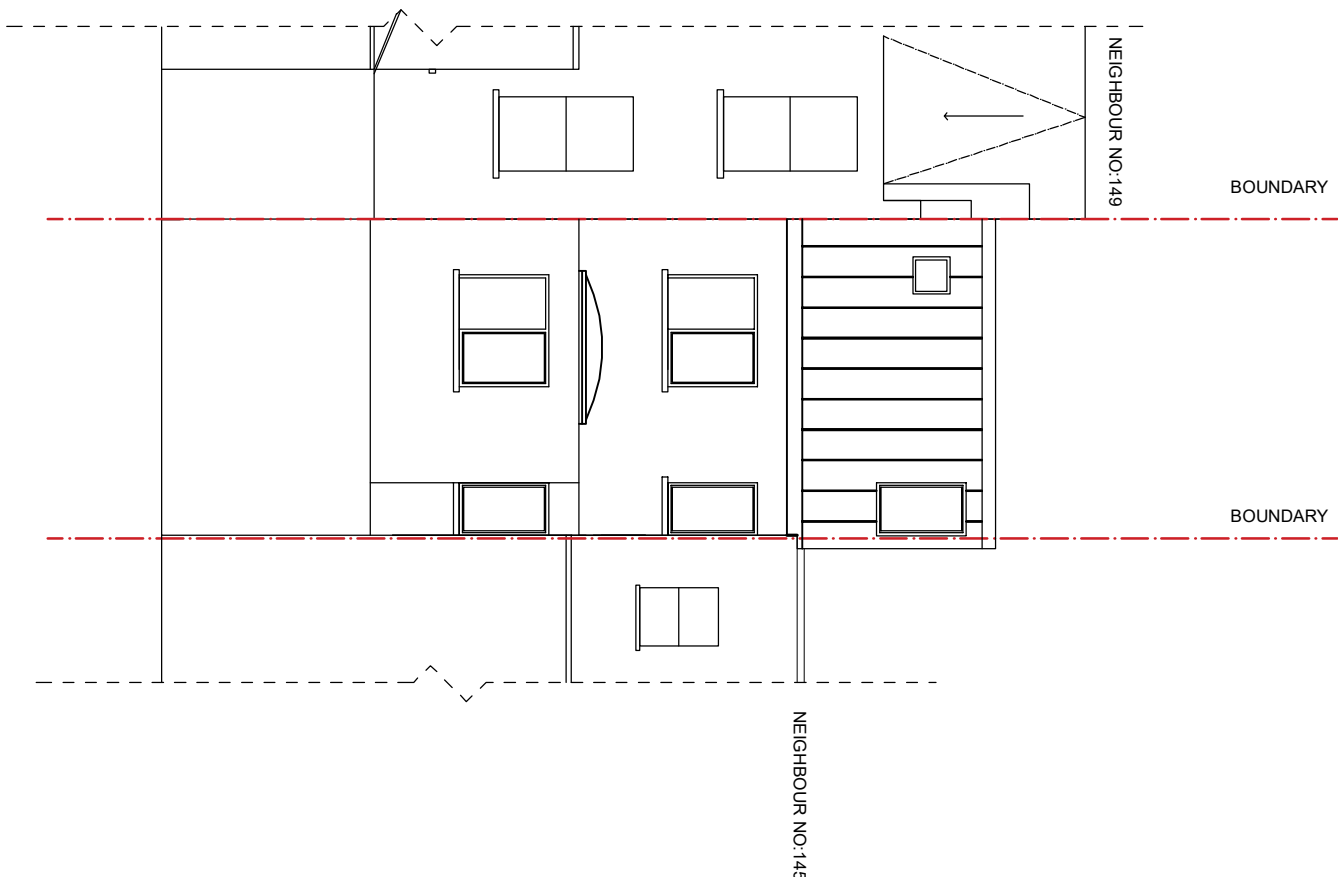

PROPOSED REAR ELEVATION

 

PROJECT : 14/7 HIGHGATE ROAD NWS 11J	
DRAWING NO. : P_002	
DRAWING TITLE : PROPOSED SECTION BB, SECTION AA / FRONT AND REAR ELEVATIONS	
SCALE : 1/100 @A2	DATE : 21/03/2023

ITU STUDIO LTD	
itustudio@gmail.com	T : 07 481259462
Ibrahim Turk	
URASTAR CONSTRUCTION LTD	
urastarconstruction@gmail.com	T : 07863456155
Ahmet Erturk	