

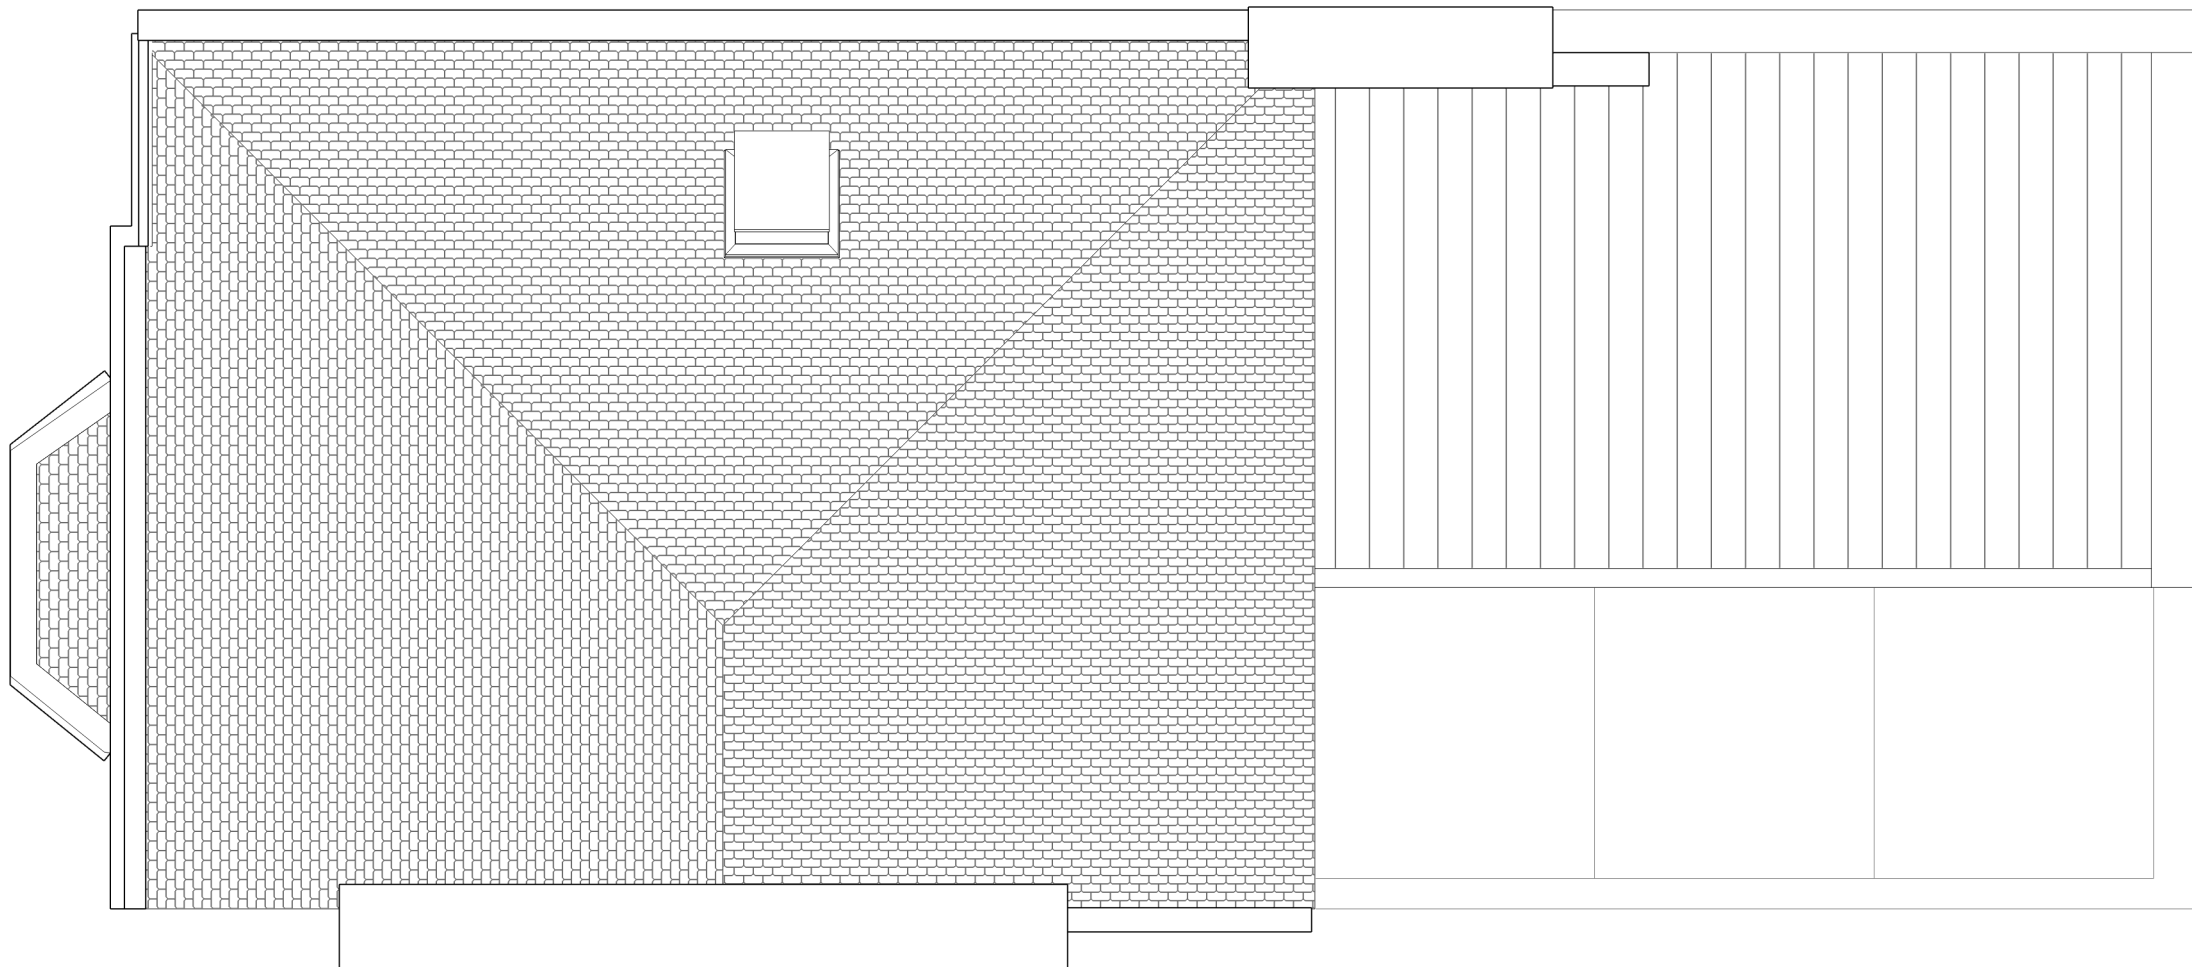


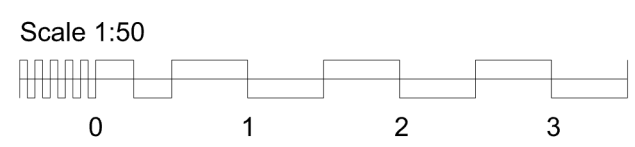

01 Proposed roof plan
1:50

 

General Notes	
1. Do not scale drawings. Dimensions govern.	4. CRAFT Design shall be notified in writing of any discrepancies.
2. All dimensions are in millimetres unless noted otherwise.	5. Any areas indicated on this sheet are approximate and indicative only.
3. All dimensions shall be verified on site before proceeding with the work.	

00	21/04/23	Planning submission	
Rev.	Date	Reason For Issue	Chk

Client	
Harry Triggs & Sophie Allen D'Cruze	

Project	
37 Queens Crescent	

Title	
Proposed roof plan	

Project No.	Scale @ A3	Date	Drawn By
092	1:50	20/04/23	craft
Number			Revision
A-103			01