





01Proposed Front elevation
1:100

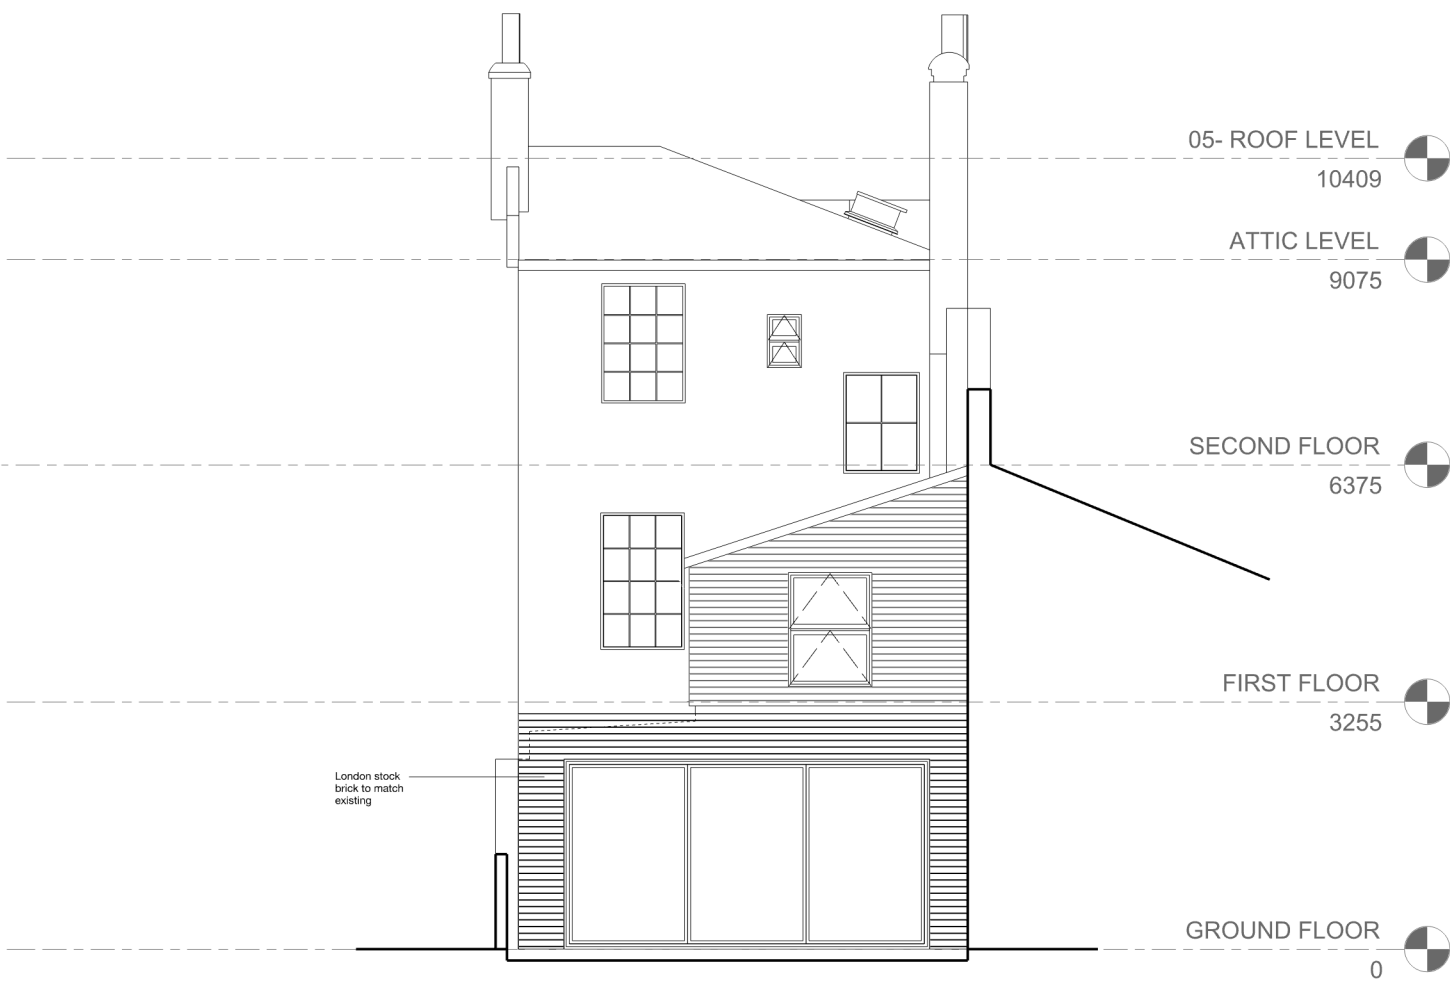

02Proposed rear elevation
1:100

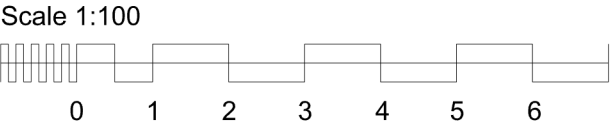

	General Notes	00	21/04/23	Planning submission		Client Harry Triggs & Sophie Allen D'Cruze	Project 37 Queens Crescent	Title Proposed Rear & Front elevation	Project No.	Scale @ A3	Date	Drawn By
	1. Do not scale drawings. Dimensions govern.								092	1:100	21/04/23	craft
	2. All dimensions are in millimetres unless noted otherwise.											
	3. All dimensions shall be verified on site before proceeding with the work.											
	4. CRAFT Design shall be notified in writing of any discrepancies.											
	5. Any areas indicated on this sheet are approximate and indicative only.	Rev.	Date	Reason For Issue	Chk							