



01 Ground Floor Plan
Scale 1:50 @A1 / 1:100 @A3

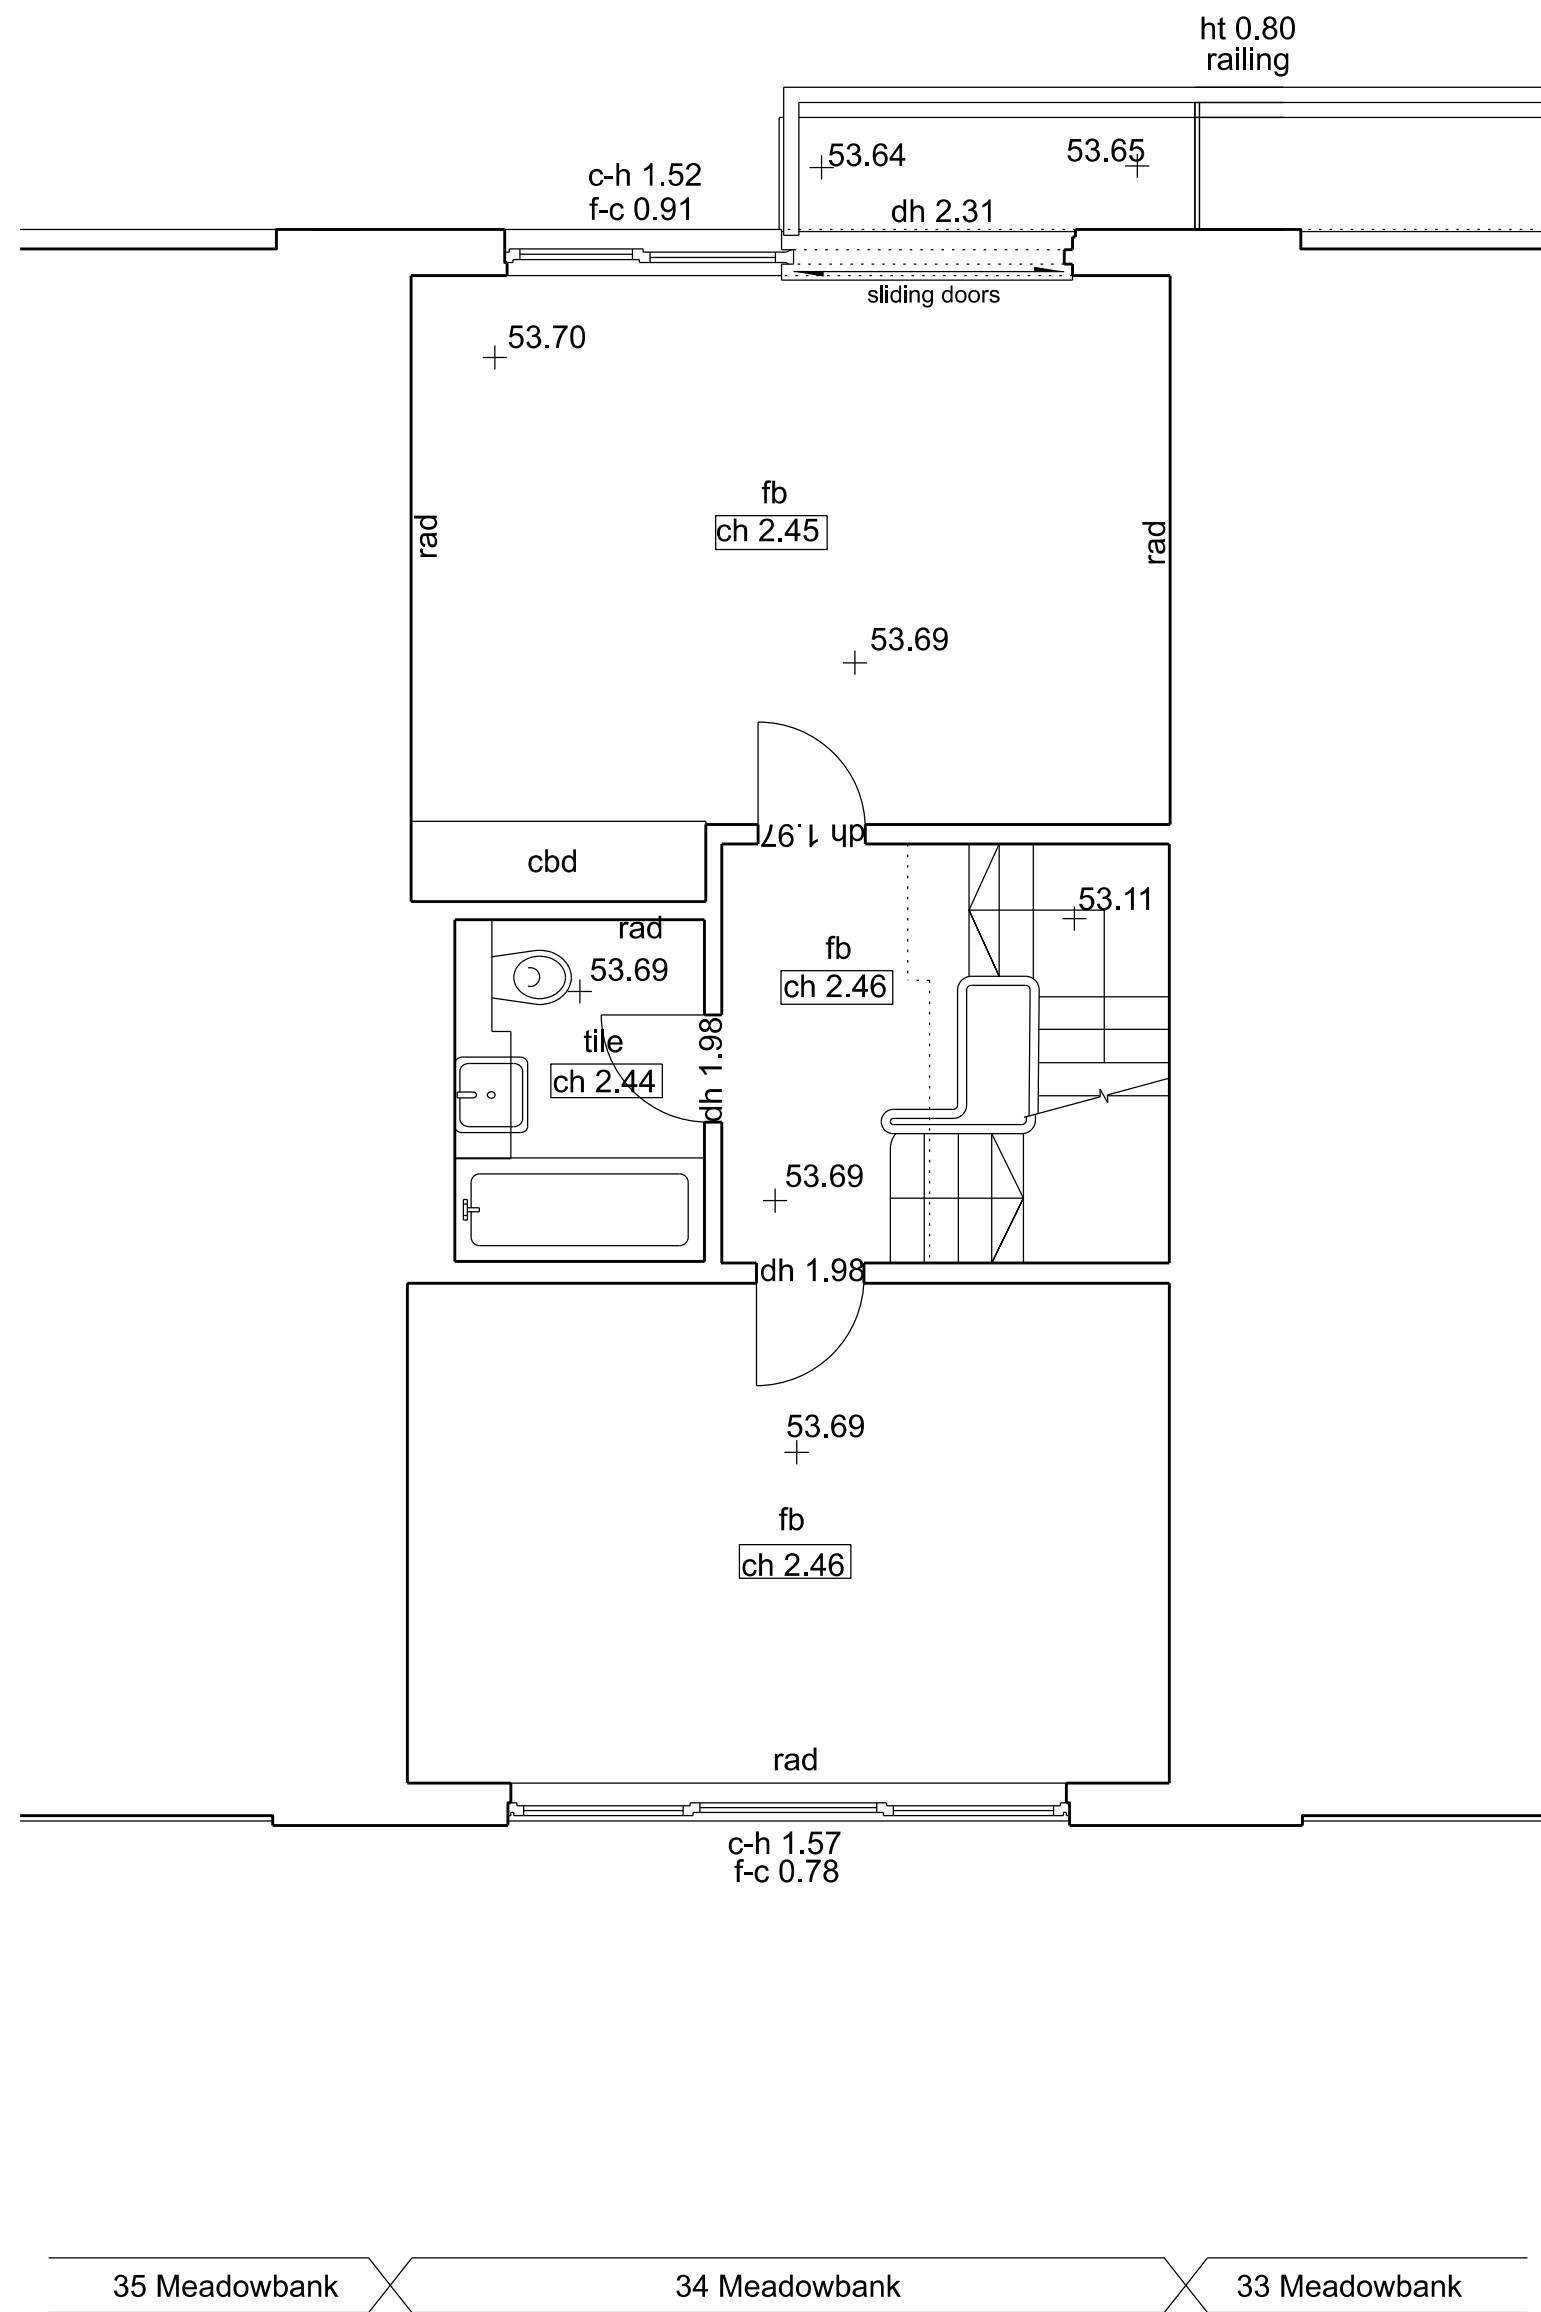

02 First Floor Plan
Scale 1:50 @A1 / 1:100 @A3

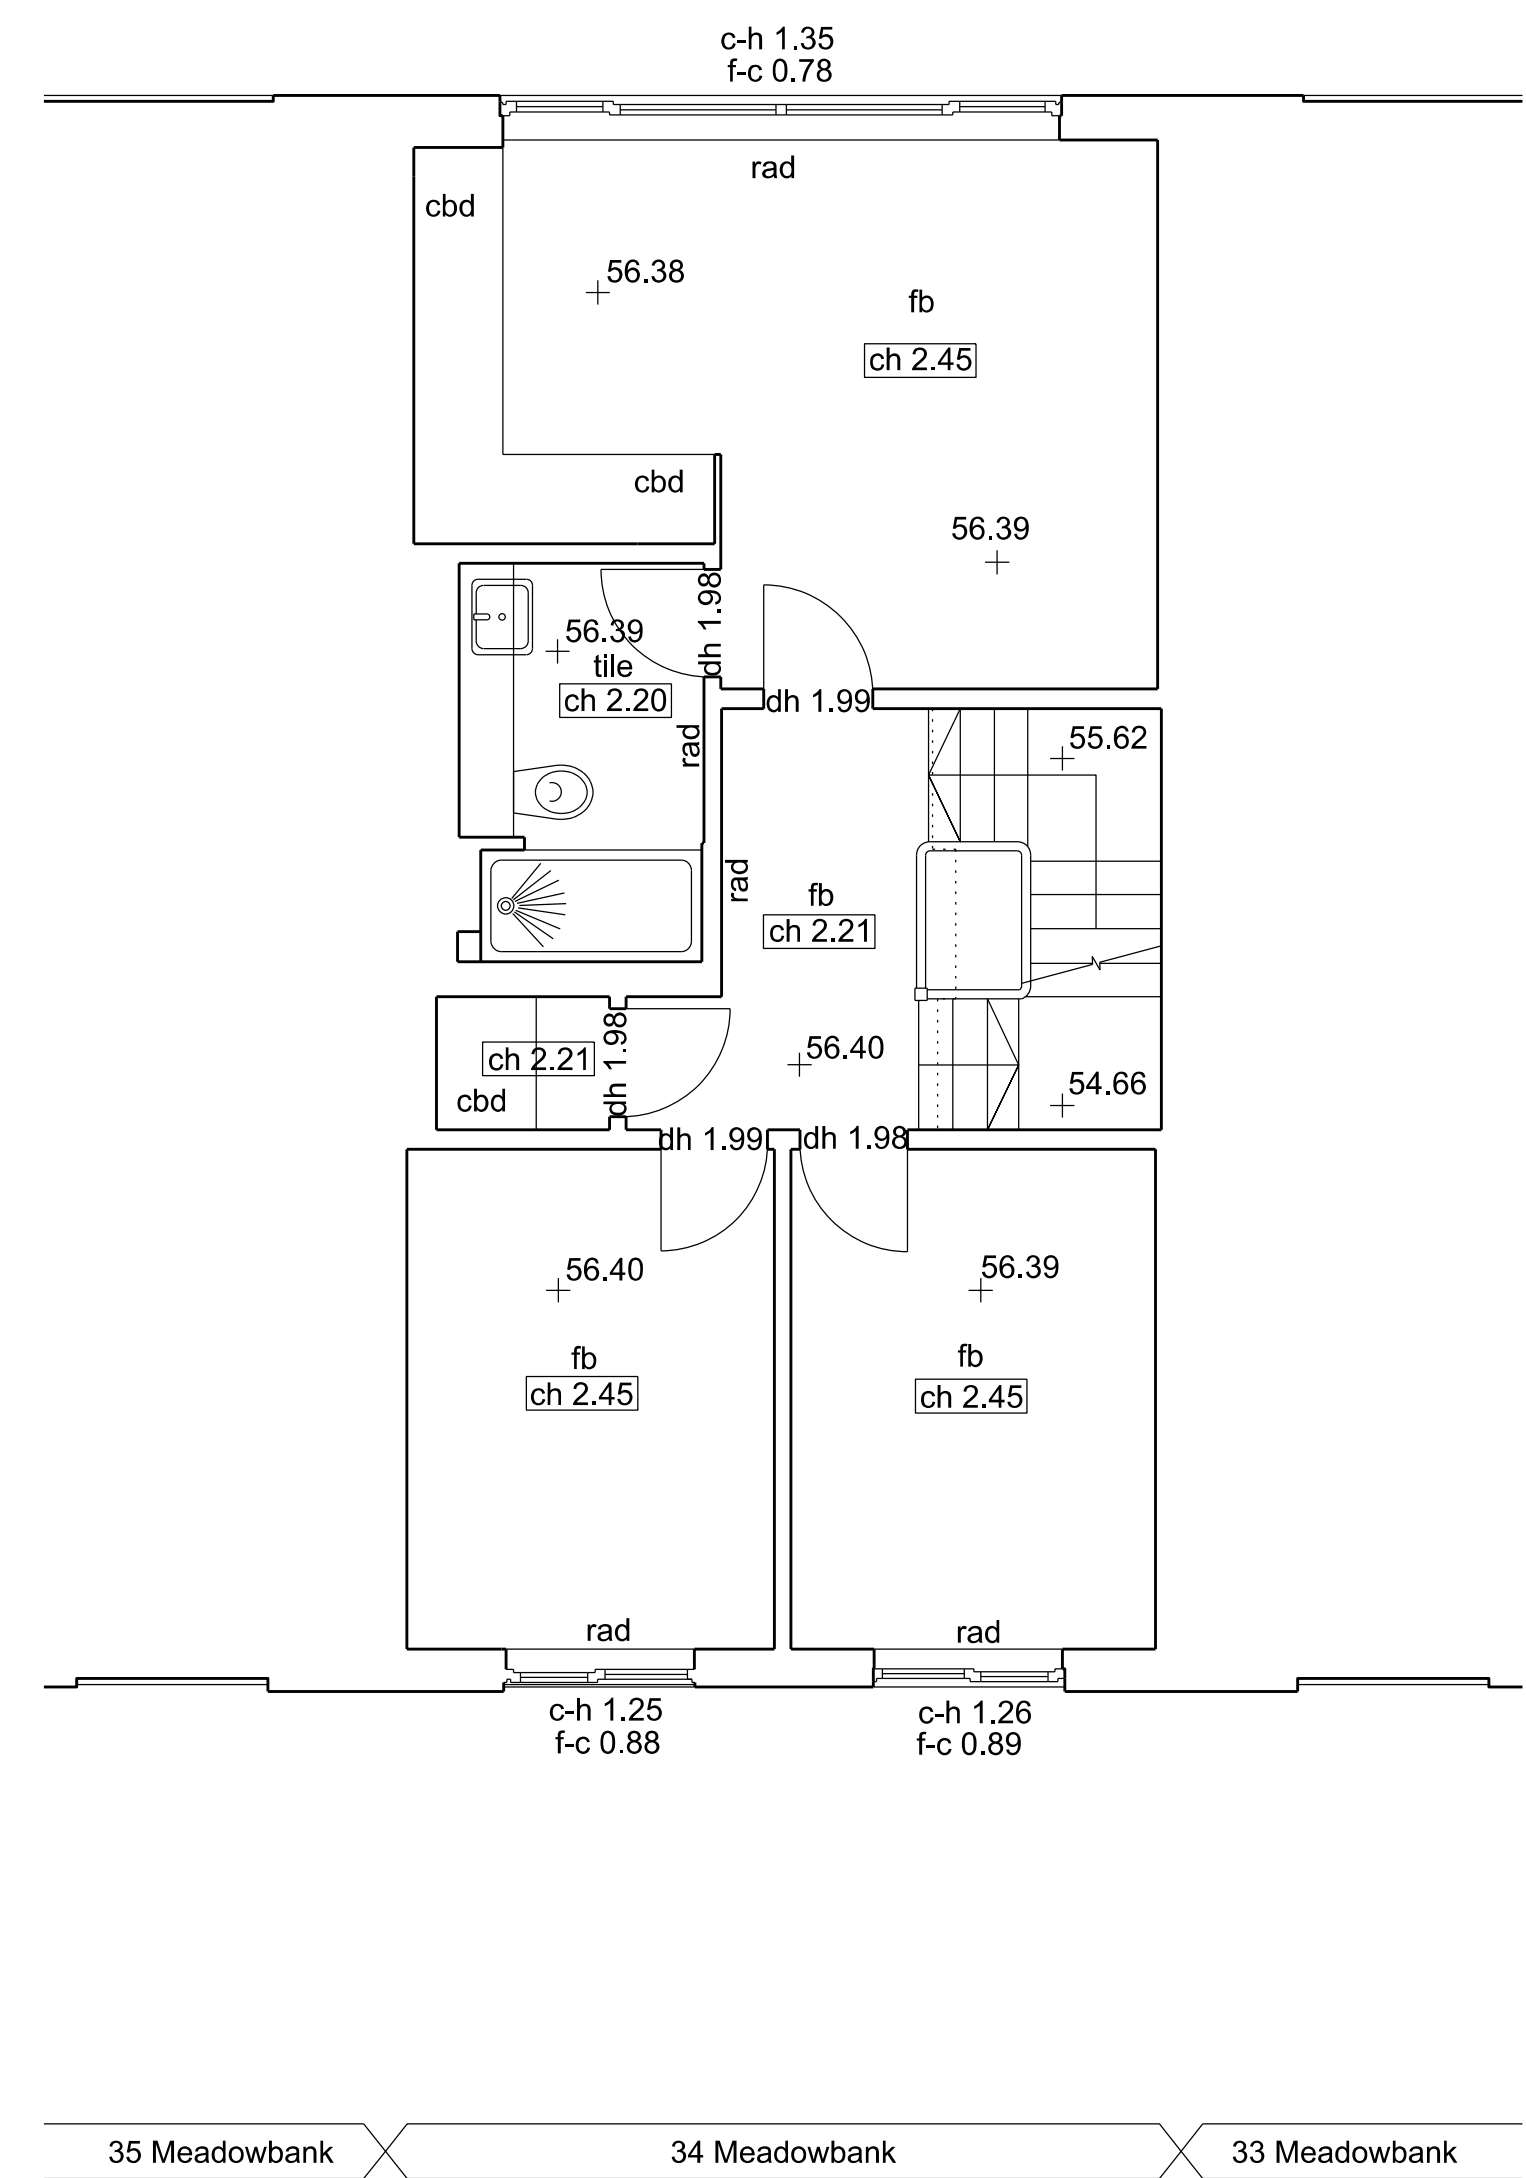

03 Second Floor Plan
Scale 1:50 @A1 / 1:100 @A3

