

01 Long Section Scale 1:50 @A1 / 1:100 @A3

∿PATALAB

15 Garrett Street London EC1Y 0TY

p: +44 (0)20 7253 2036 w: www.patalab.com e: info@patalab.com

Notes

DO NOT SCALE (except for planning use). Use figured dimensions only for construction. ALL contractors are requested to check all dimensions on site before proceeding. All discrepancies to be notified in writing to PATALAB. Dimensions are in millimeters unless stated otherwise. All levels are in meters above AOD unless stated otherwise. No areas indicated, or areas calculated from this drawing should be used for valuation purposes or as the basis for development contracts. Copyright by PATALAB. All rights reserved including the right of reproduction in whole or part, in any form or media.

Client


Jessica & Daniel Goldenberg


Project

34 Meadowbank London NW3 3AY



 $02 \quad \frac{\text{Sectional South-West Elevation}}{\text{Scale 1:50 @A1 / 1:100 @A3}}$

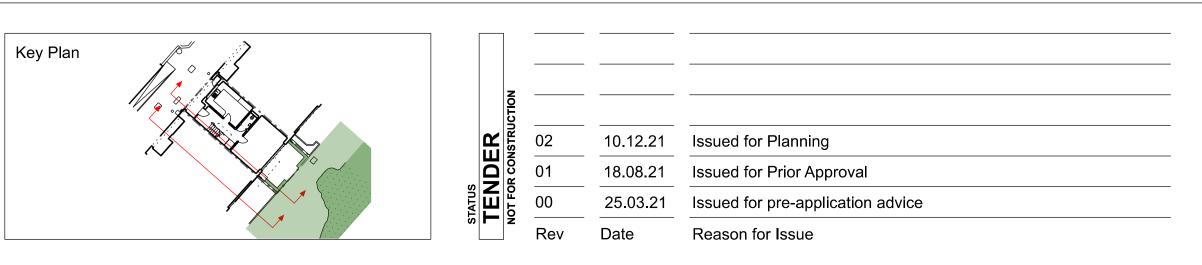

 

∿PATALAB

Project

Drawing Title

Scale Paper Size Date

1:50 / 1:100 A1 / A3 27.03.23

34 Meadowbank

Existing Long Section & Elevation Project No

Drawing No Rev

2104

A1200 02