

**PATALAB**

15 Garrett Street  
London EC1Y 0TY

p: +44 (0)20 7253 2036  
w: www.patalab.com  
e: info@patalab.com

Notes

DO NOT SCALE (except for planning use).  
Use figured dimensions only for construction. ALL contractors are requested to check all dimensions on site before proceeding.  
All discrepancies to be notified in writing to PATALAB.  
Dimensions are in millimeters unless stated otherwise.  
All levels are in meters above AOD unless stated otherwise.  
No areas indicated, or areas calculated from this drawing should be used for valuation purposes or as the basis for development contracts.  
Copyright by PATALAB. All rights reserved including the right of reproduction in whole or part, in any form or media.


Client

Euro Car Parks

Project

Eversholt Street  
London  
NW1 1BX

Key Plan

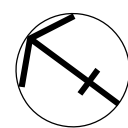

STATUS  
INFORMATION  
NOT FOR CONSTRUCTION

01	09.05.23	Issued for Planning
00	23.11.22	Issued for Planning
Rev	Date	Reason for Issue

**PATALAB**

Project

**Eversholt Street Café**

Drawing Title

**Proposed Site Plan**

Scale

1:25 / 1:50

Paper Size

A1 / A3

Date

09.05.2023

Project No

**2107 PA-2-3000**

Drawing No


Rev

**01**







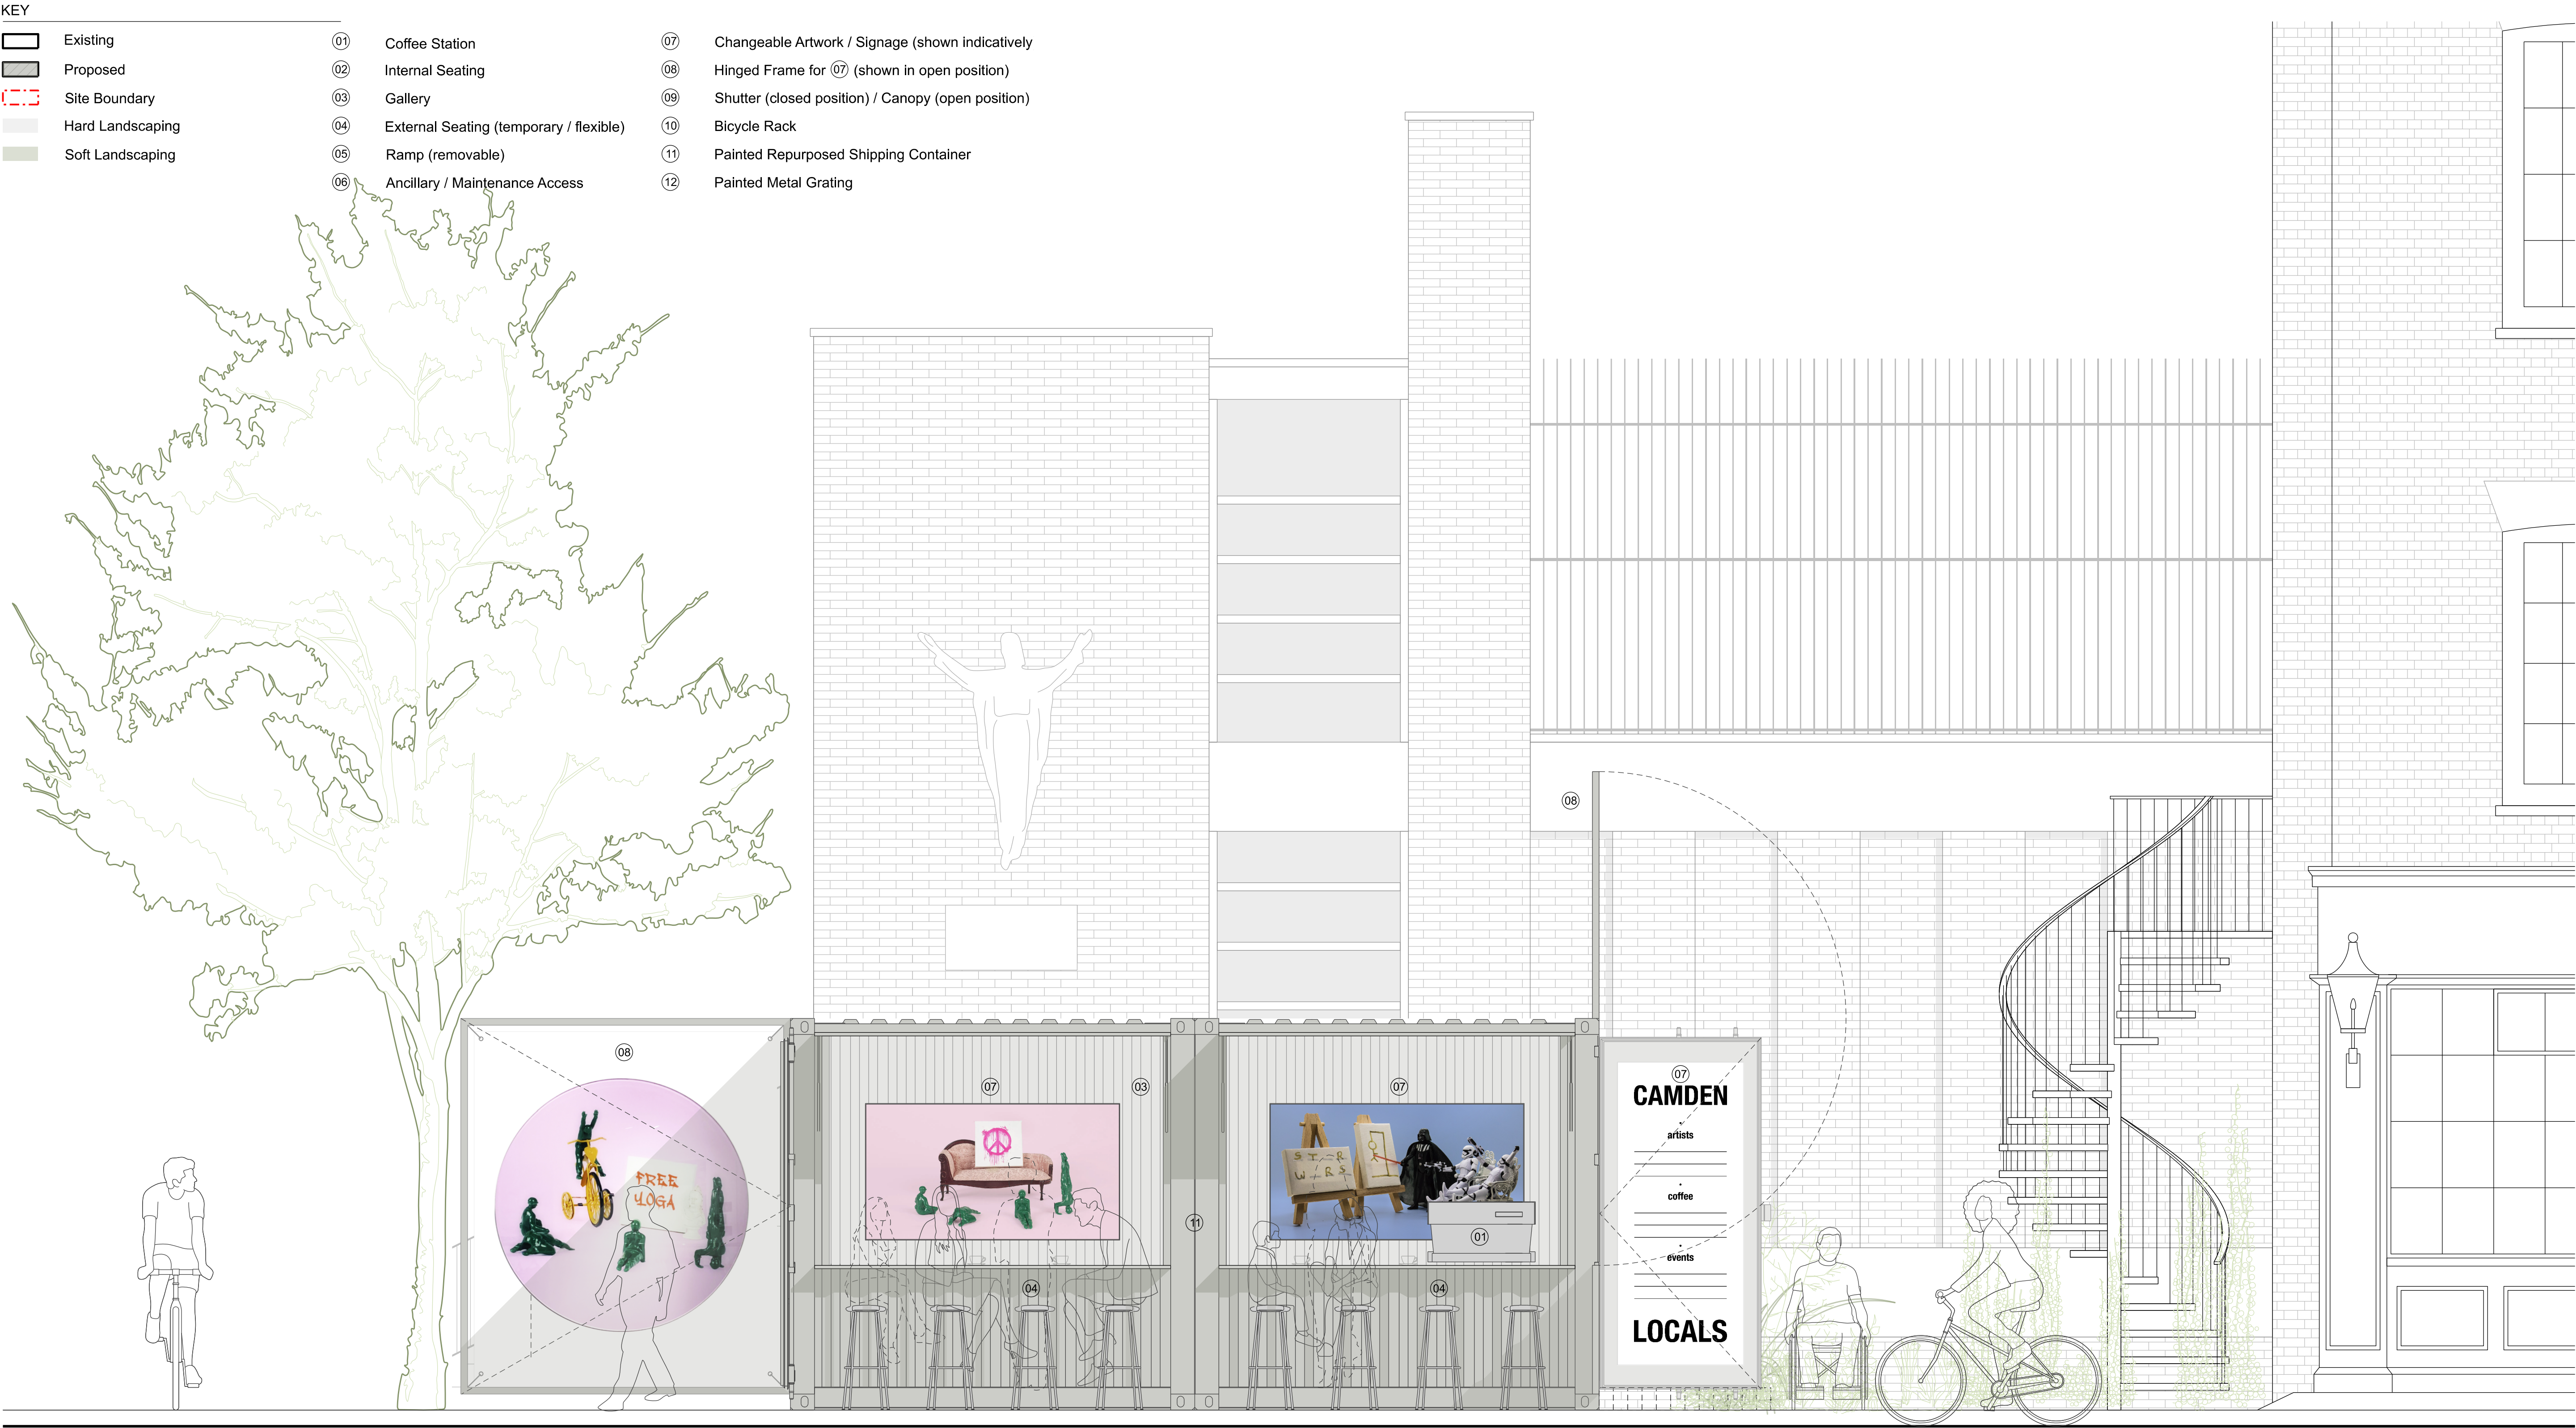

PHOENIX ROAD PAVEMENT      EVERSOLT STREET CAFE SITE      P.H. EXTERNAL AREA      PRICE ARTHUR PUBLIC HOUSE



**PATALAB**


15 Garrett Street  
London EC1Y 0TY

p: +44 (0)20 7253 2036  
w: www.patalab.com  
e: info@patalab.com

Notes  
DO NOT SCALE (except for planning use).  
Use figured dimensions only for construction. ALL contractors are requested to check all dimensions on site before proceeding.  
All discrepancies to be notified in writing to PATALAB.  
Dimensions are in millimeters unless stated otherwise.  
All levels are in meters above AOD unless stated otherwise.  
No areas indicated, or areas calculated from this drawing should be used for valuation purposes or as the basis for development contracts.  
Copyright by PATALAB. All rights reserved including the right of reproduction in whole or part, in any form or media.

Client  
Euro Car Parks

Project  
Eversholt Street  
London  
NW1 1BX

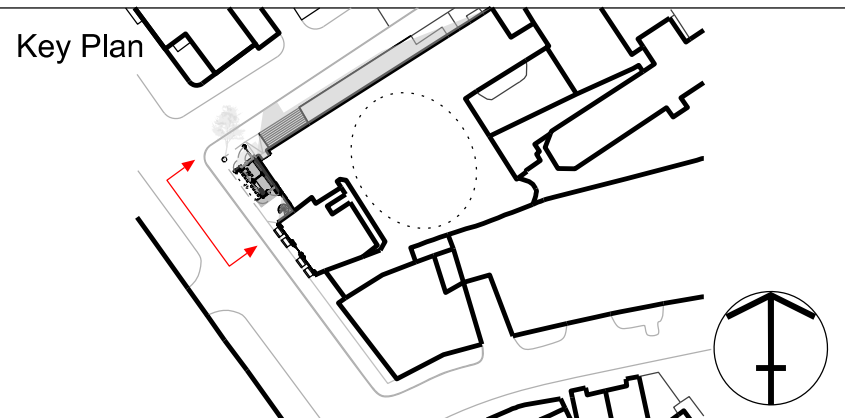

STATUS  
INFORMATION  
NOT FOR CONSTRUCTION

01	09.05.23	Issued for Planning
00	23.11.22	Issued for Planning
Rev	Date	Reason for Issue

**PATALAB**

Project **Eversholt Street Café**  
Drawing Title **Proposed Eversholt Street Elevation**  
Scale 1:25 / 1:50  
Paper Size A1 / A3  
Date 09.05.2023  
Project No Drawing No Rev  
**2107 PA-2-3101 01**







ST ALOYSIUS R.C. CHURCH      EVERSOLT STREET CAFE SITE      EVERSOLT STREET PAVEMENT      EVERSOLT STREET



**PATALAB**

15 Garrett Street  
London EC1Y 0TY

p: +44 (0)20 7253 2036  
w: www.patalab.com  
e: info@patalab.com

Notes


DO NOT SCALE (except for planning use).  
Use figured dimensions only for construction. ALL contractors are requested to check all dimensions on site before proceeding.  
All discrepancies to be notified in writing to PATALAB.  
Dimensions are in millimeters unless stated otherwise.  
All levels are in meters above AOD unless stated otherwise.  
No areas indicated, or areas calculated from this drawing should be used for valuation purposes or as the basis for development contracts.  
Copyright by PATALAB. All rights reserved including the right of reproduction in whole or part, in any form or media.

Client

Euro Car Parks

Project

Eversholt Street  
London  
NW1 1BX

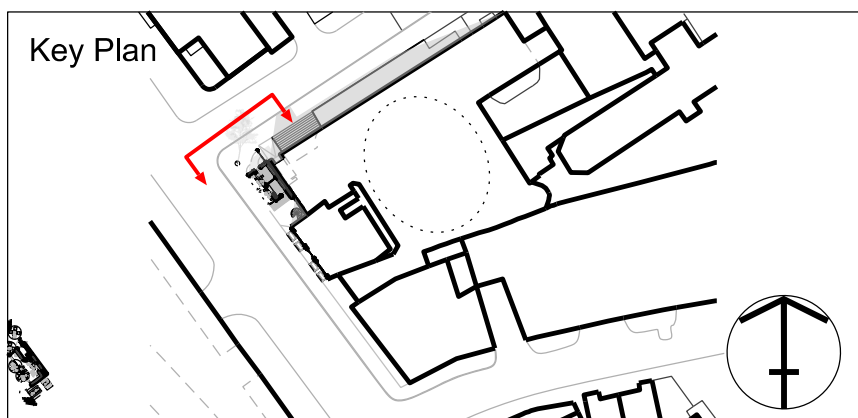

STATUS  
INFORMATION  
NOT FOR CONSTRUCTION

01	09.05.23	Issued for Planning
00	23.11.22	Issued for Planning
Rev	Date	Reason for Issue

**PATALAB**

Project

**Eversholt Street Café**

Drawing Title

**Proposed Phoenix Road Elevation**

Scale

1:25 / 1:50

Project No

Drawing No

Rev

Paper Size


A1 / A3

Date


09.05.2023

**2107 PA-2-3102 01**



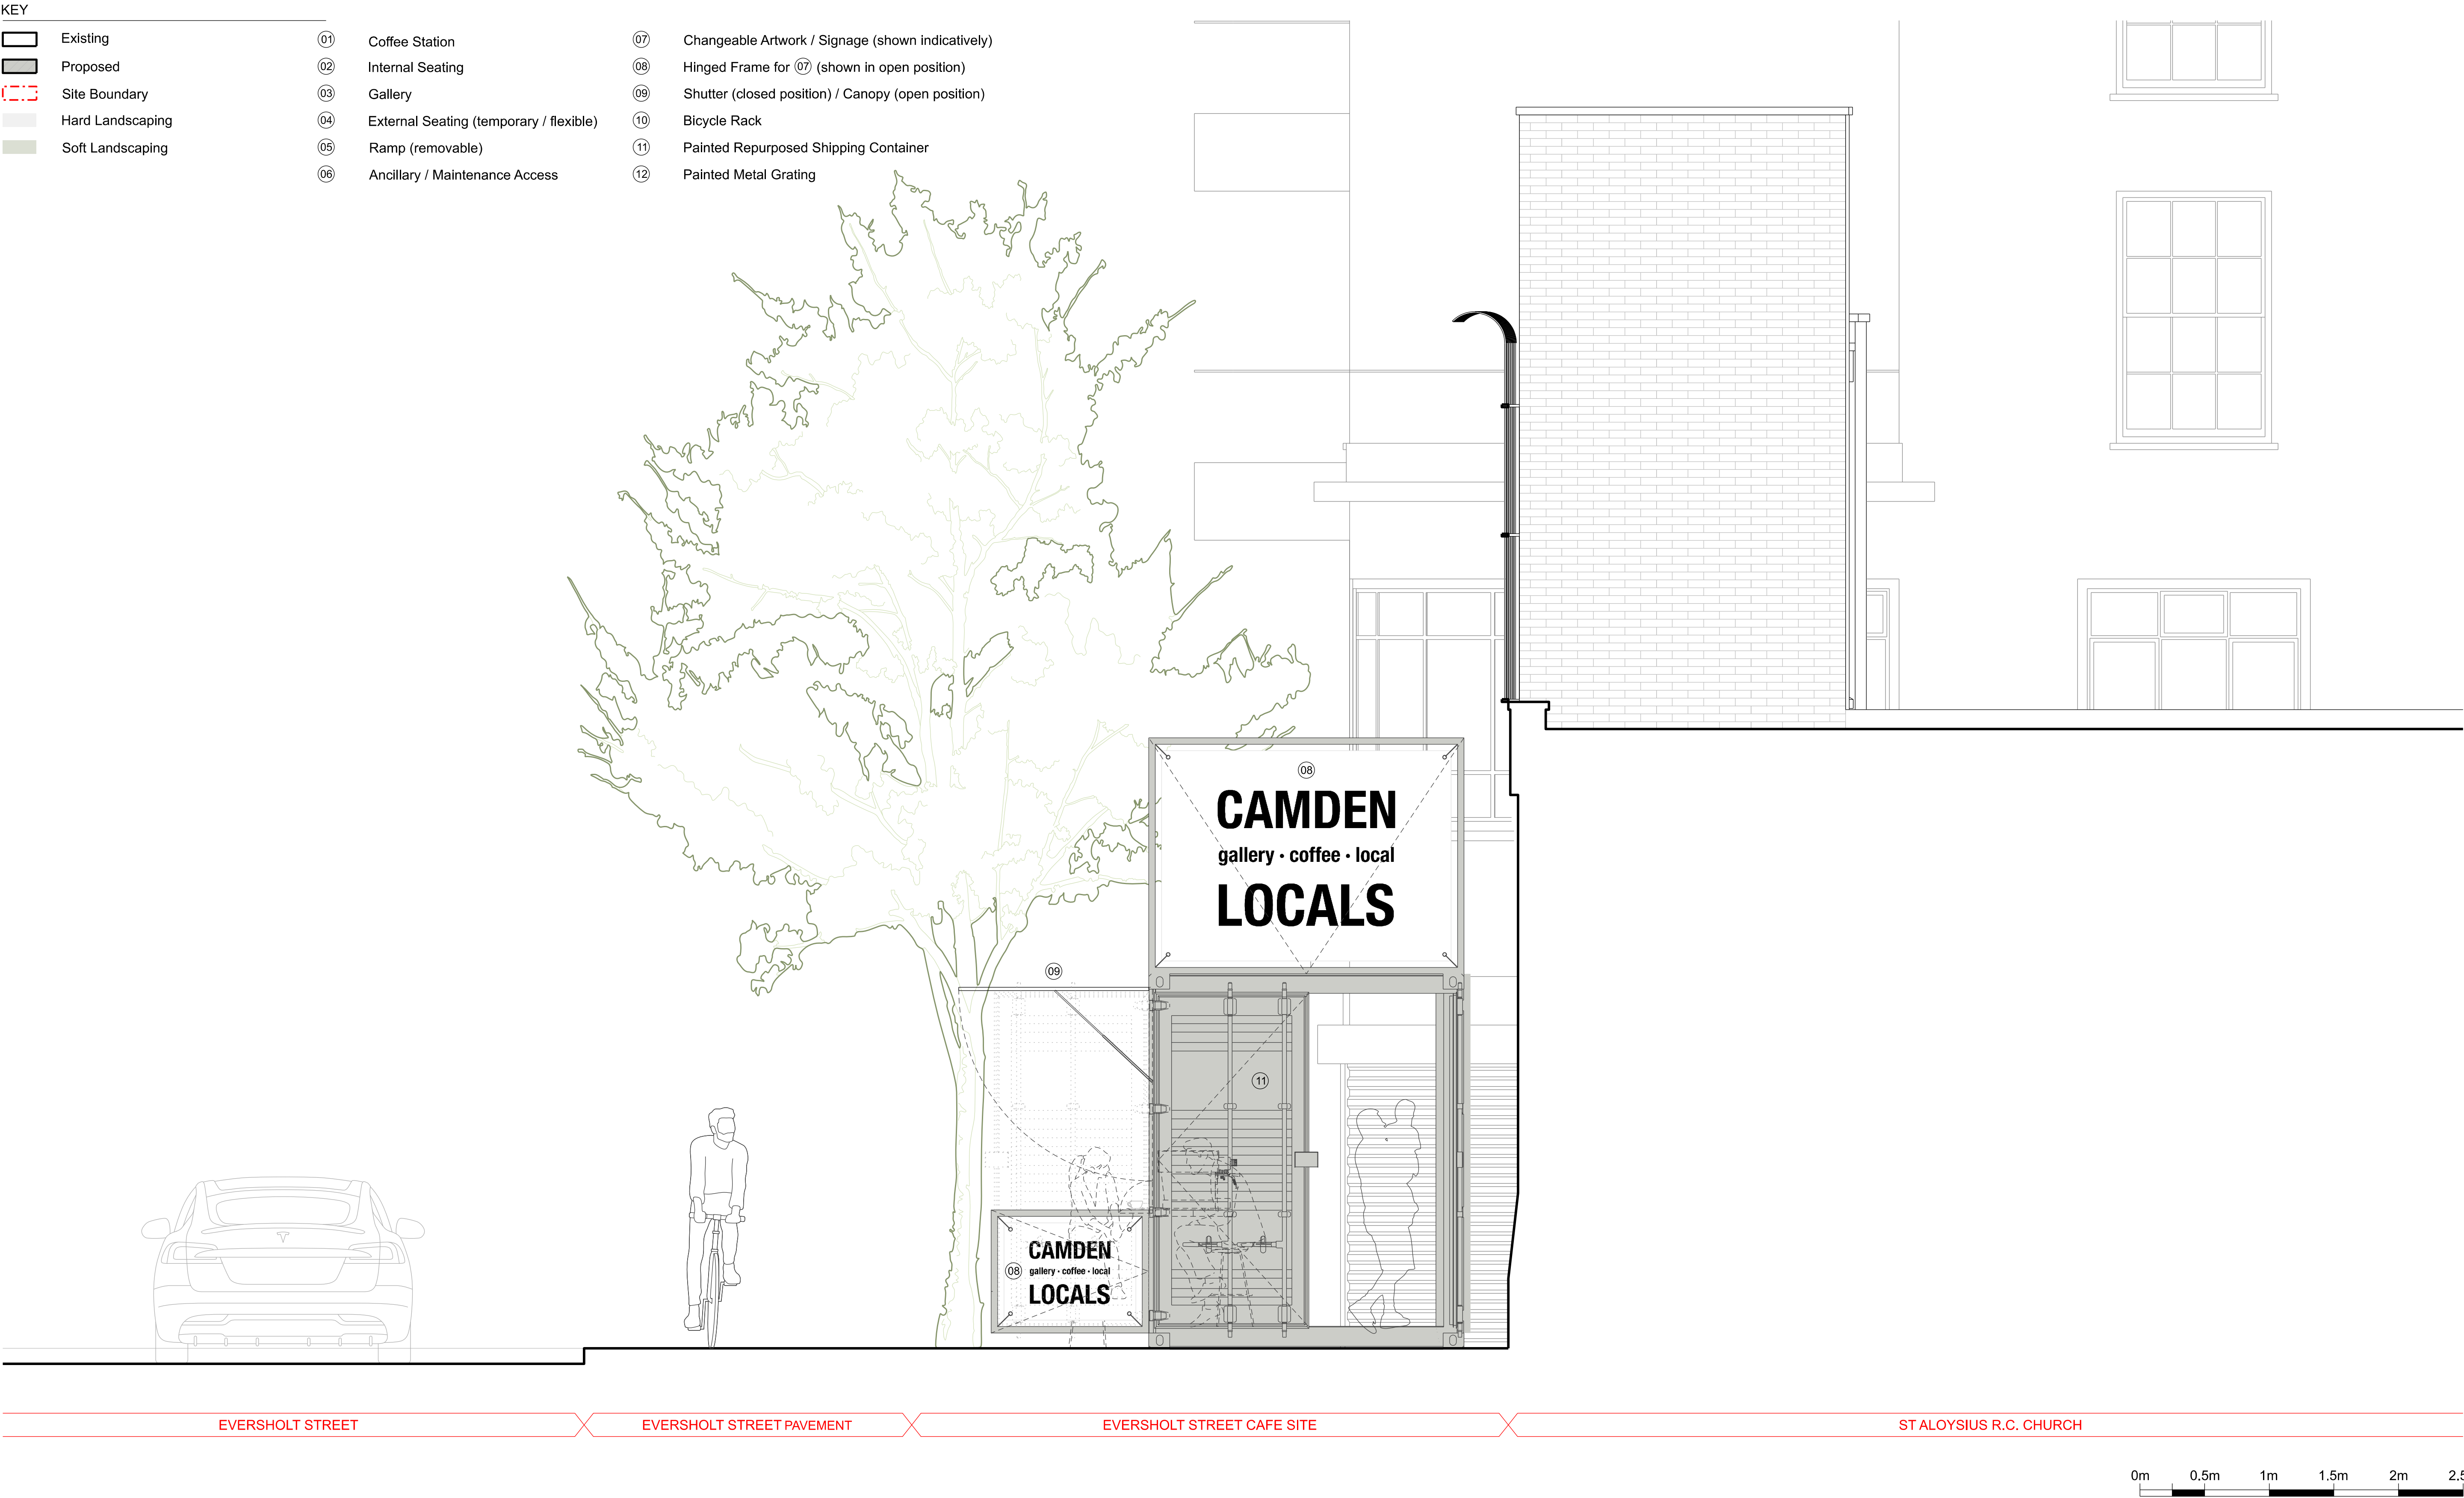



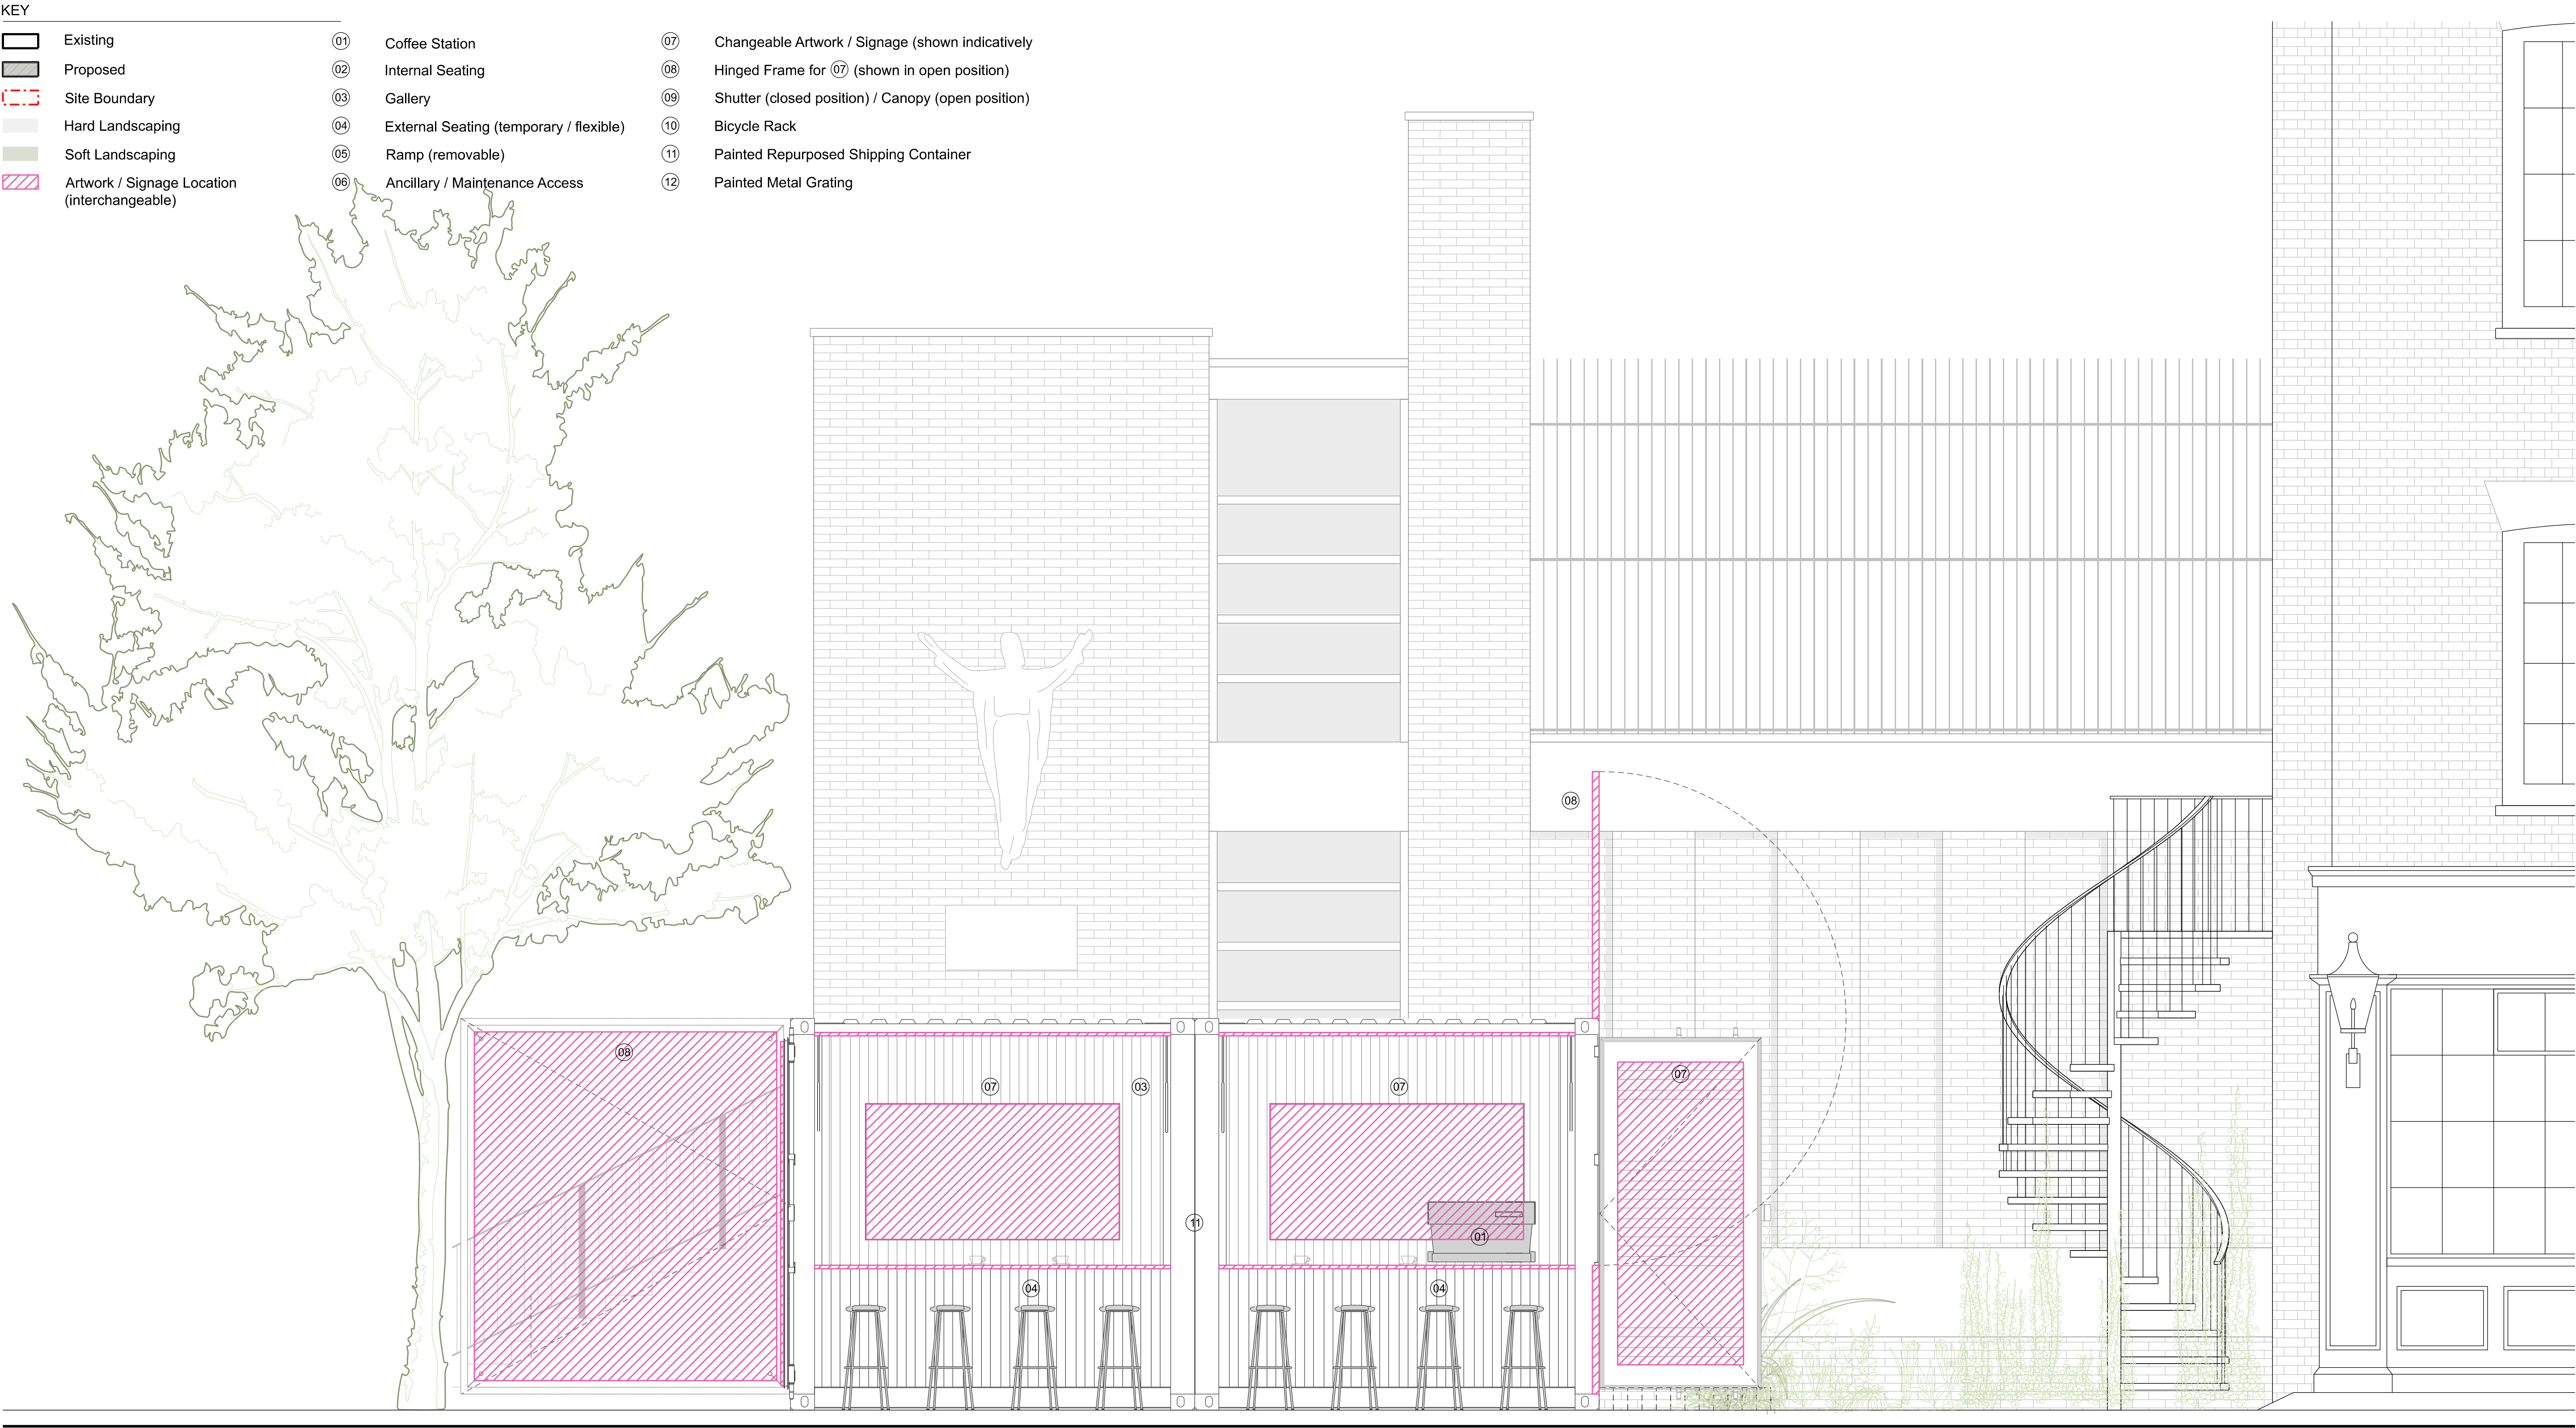

PHOENIX ROAD PAVEMENT      EVERSOLT STREET CAFE SITE      P.H. EXTERNAL AREA      PRICE ARTHUR PUBLIC HOUSE



**PATALAB**


15 Garrett Street  
London EC1Y 0TY

p: +44 (0)20 7253 2036  
w: www.patalab.com  
e: info@patalab.com

Notes  
DO NOT SCALE (except for planning use).  
Use figured dimensions only for construction. ALL contractors are requested to check all dimensions on site before proceeding.  
All discrepancies to be notified in writing to PATALAB.  
Dimensions are in millimeters unless stated otherwise.  
All levels are in meters above AOD unless stated otherwise.  
No areas indicated, or areas calculated from this drawing should be used for valuation purposes or as the basis for development contracts.  
Copyright by PATALAB. All rights reserved including the right of reproduction in whole or part, in any form or media.

Client  
Euro Car Parks

Project  
Eversholt Street  
London  
NW1 1BX

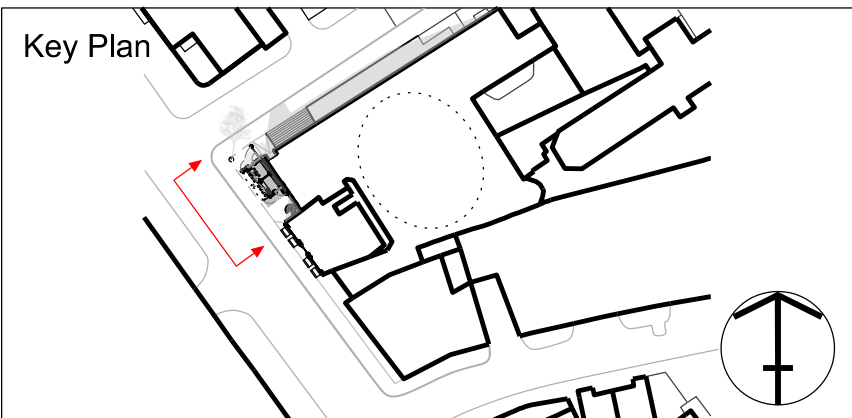

STATUS  
INFORMATION  
NOT FOR CONSTRUCTION

01	09.05.23	Issued for Planning
00	23.11.22	Issued for Planning
Rev	Date	Reason for Issue

**PATALAB**

Project **Eversholt Street Café**

Drawing Title **Proposed Artwork & Signage Location**

Scale	1:25 / 1:50	Project No	Drawing No	Rev
Paper Size	A1 / A3			
Date	09.05.2023	<b>2107 PA-2-3111</b>	<b>01</b>	