



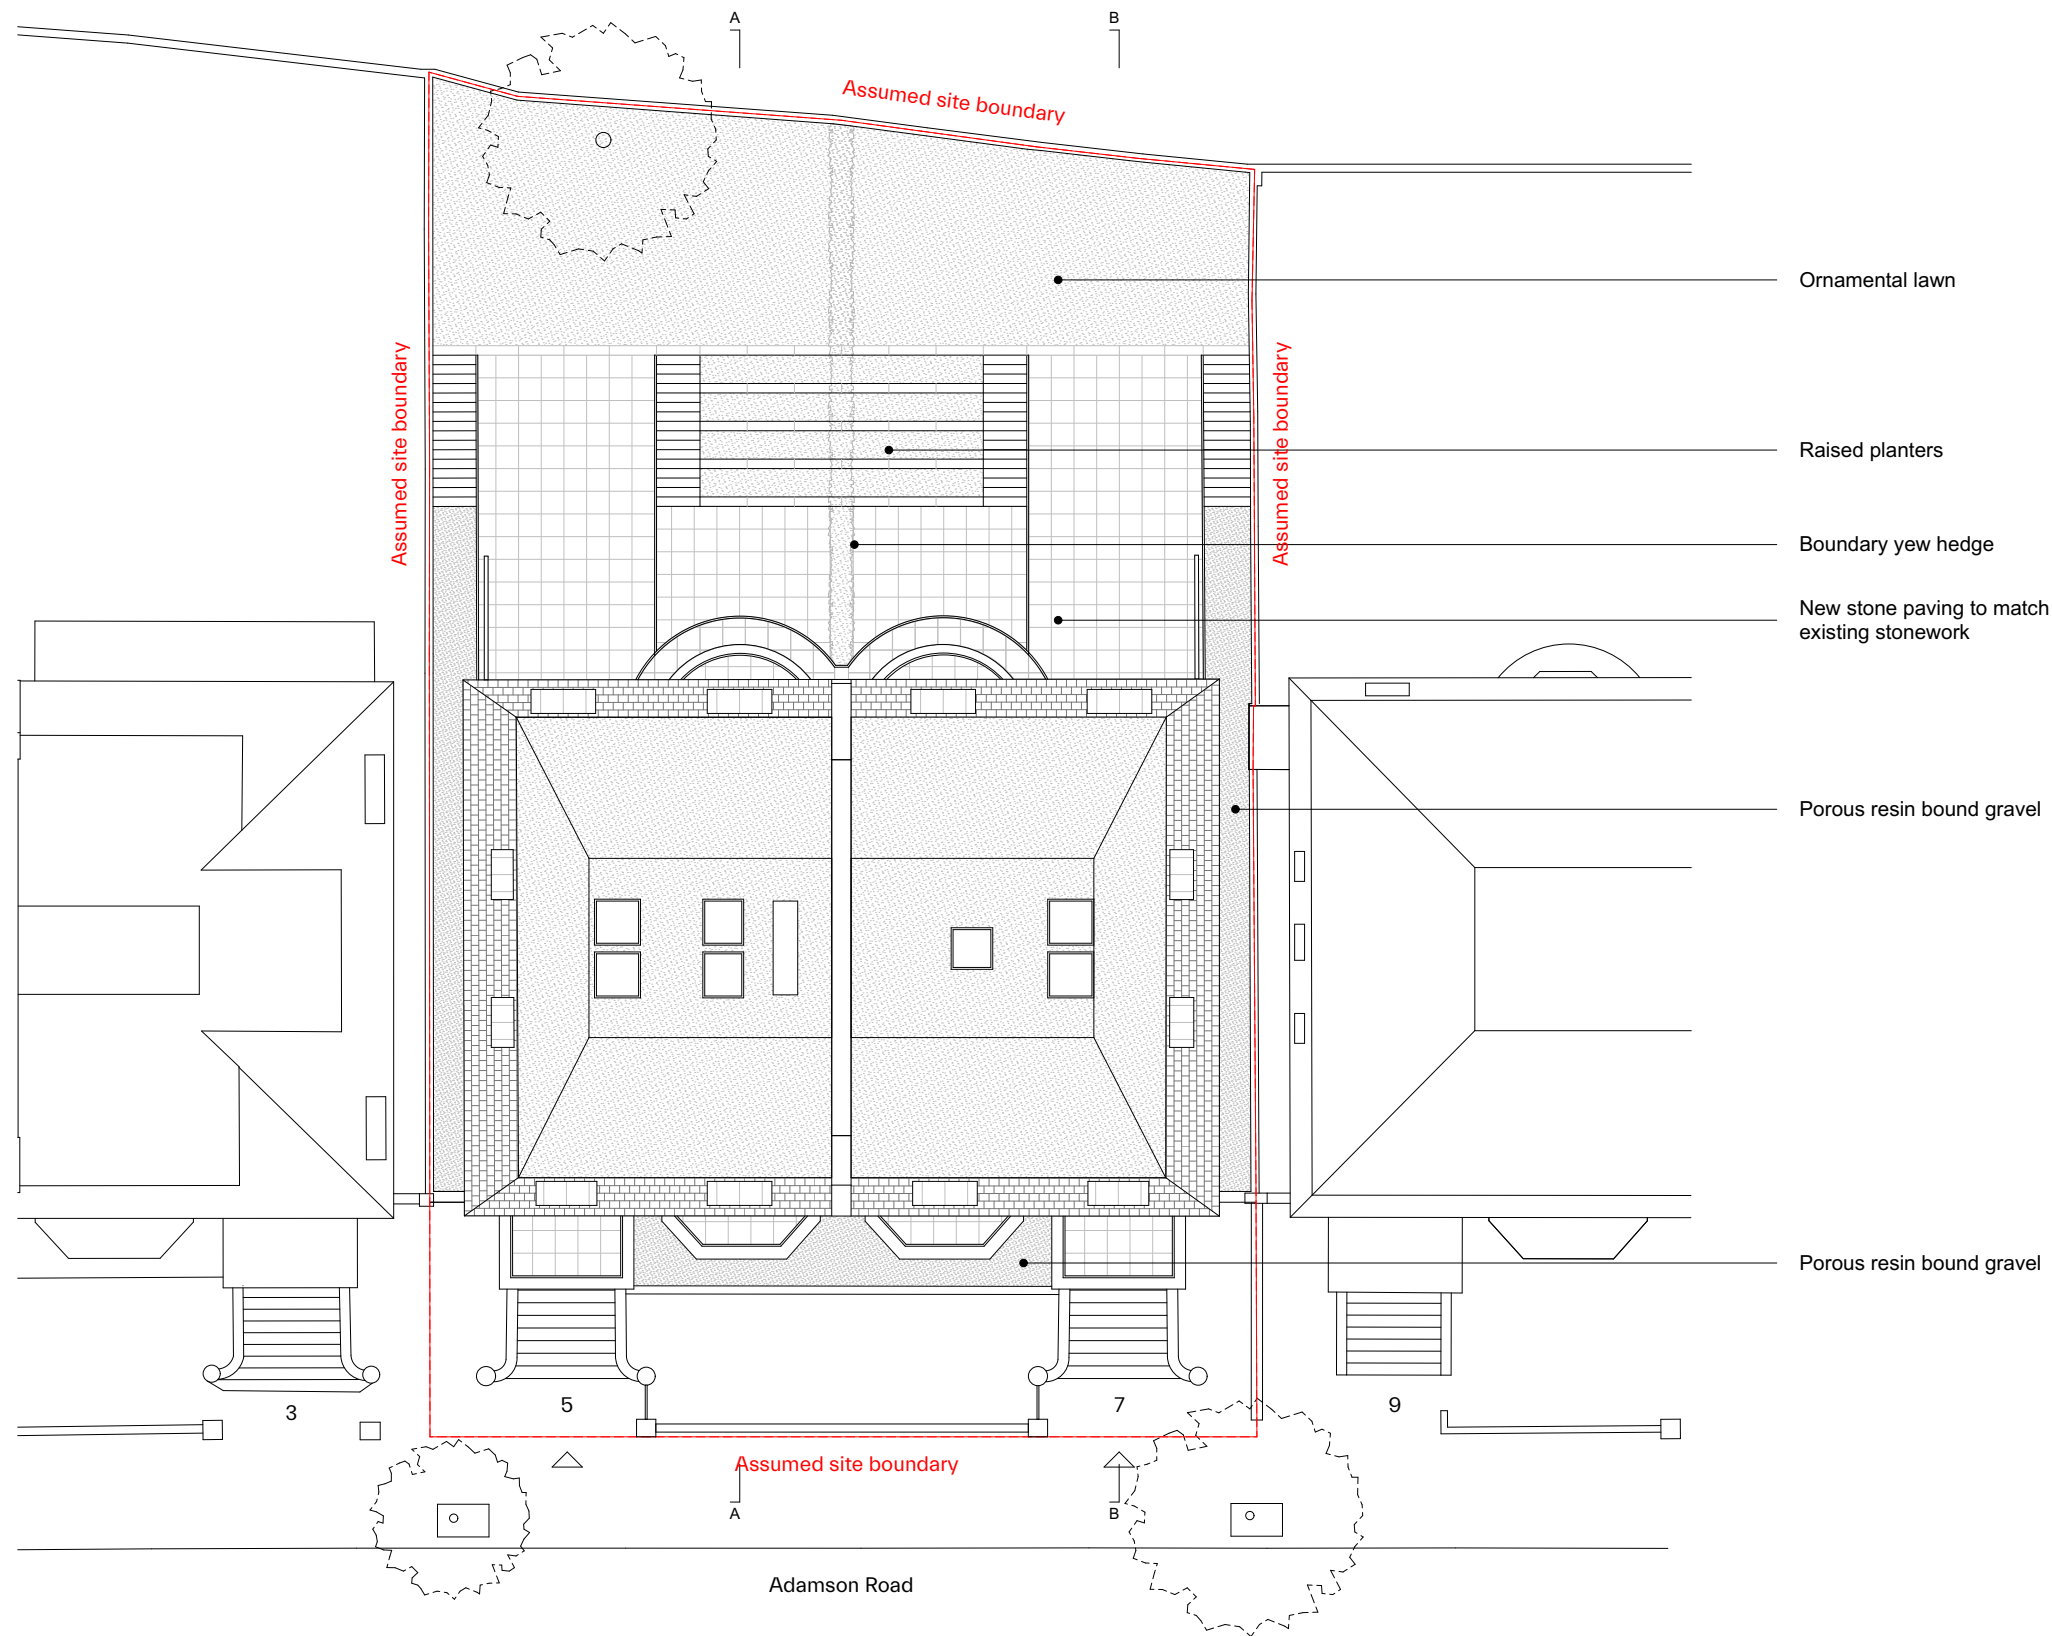

General Notes

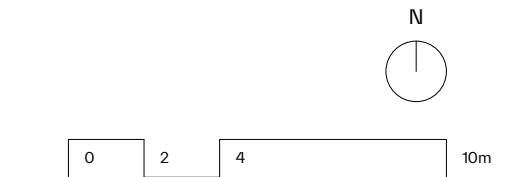

Revision	Date	Description	Drawn	Check
03	09/05/23	General update	GB	GB
02	05/09/22	General update	CT	GB
01	28/01/22	Roof reconfiguration	GB	GB

PINZAUER

WWW.PINZAUER.COM

Project 5–7 Adamson Road
Project number 007

Client
London & District Investments Ltd

Drawing name Site plan Proposed
Drawing number 15

Date	27/10/2021	Revision
Scale / Format	1:200 at A3	03
Drawn / Checked	GB / GB	Planning
Approved	GB	
CAD Reference	007_PL_200.pln	