


PLAN EXTRACT - Existing

Scale 1:50





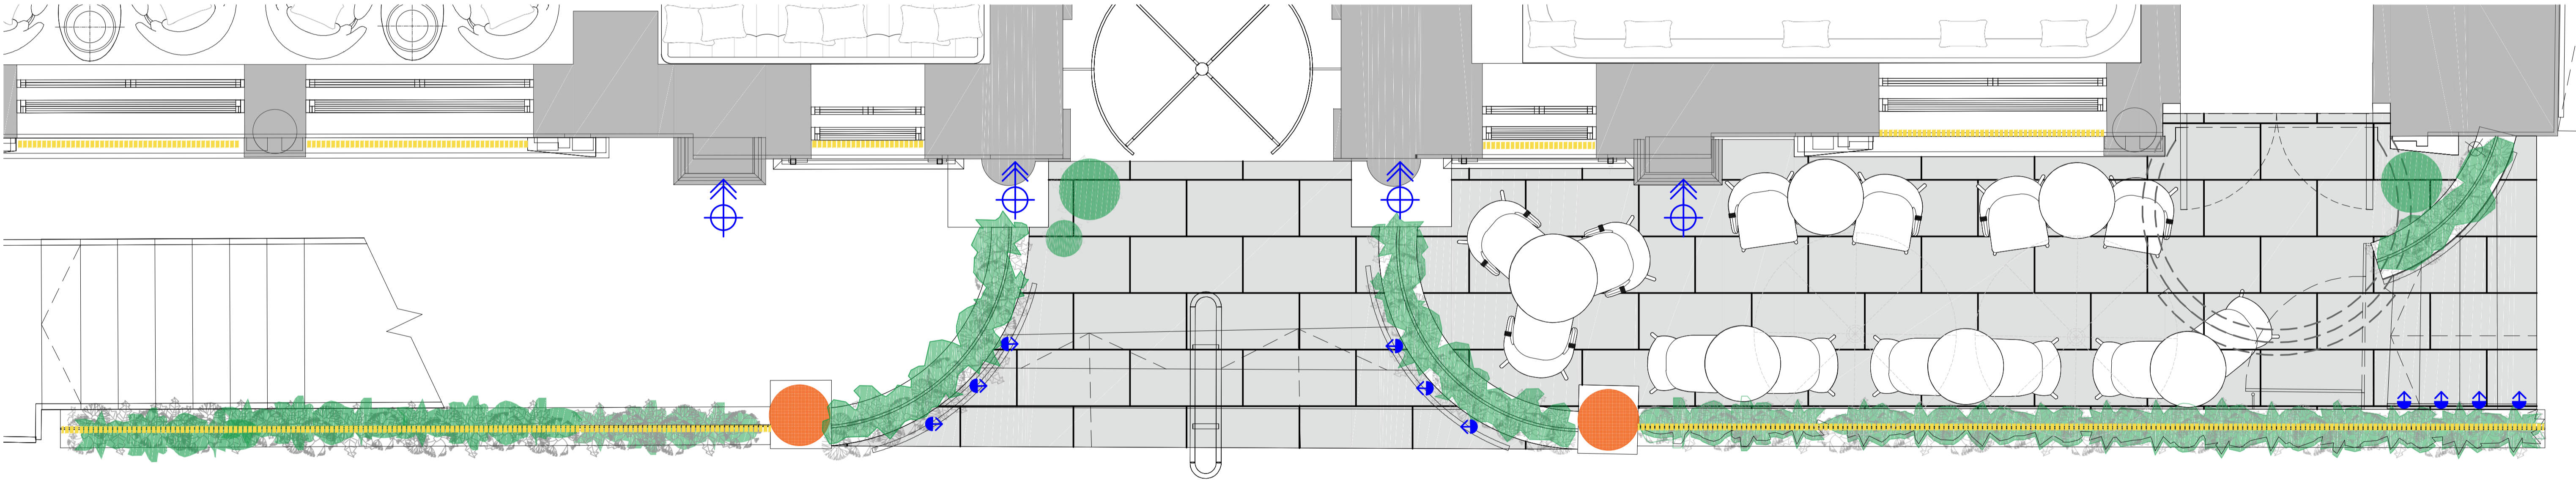


PLAN EXTRACT - Proposed

Scale 1:50




PLAN KEY

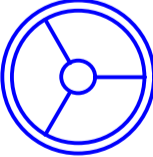Scale 1:500

-  Stair tread lights - wall mounted
-  Linear LED strips to windows and building ledges
-  Circular soffit light
-  Directional uplighter
-  Illuminated signage

0m 1m 4m

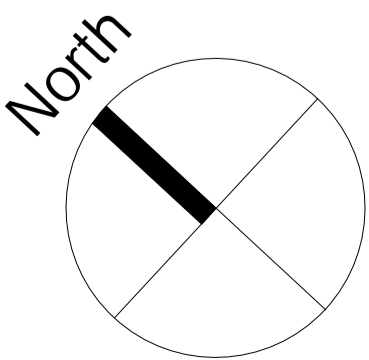

Merchant Exchange
20 Bell Street
Glasgow
G1 1LG

+44(0)141 552 2194
weareica.com



project title //
Ambassadors Bloomsbury Hotel
London

drawing title //
Existing and Proposed
Ground Floor Plan

issue stage //
PLANNING

date // drawn // scale @ A3 //
APR 23 1:50

project // dwg number // revision //
1430 PL(00)200 A