



+48.680 m FFL

+46.340 m FFL

+43.620 m FFL

+40.650 m FFL

+37.670 m FFL

+34.700 m FFL

+31.650 m FFL

+28.370 m FFL



+24.340 m FFL

South West Elevation

Scale 1:50

Plan Key

Scale 1:250

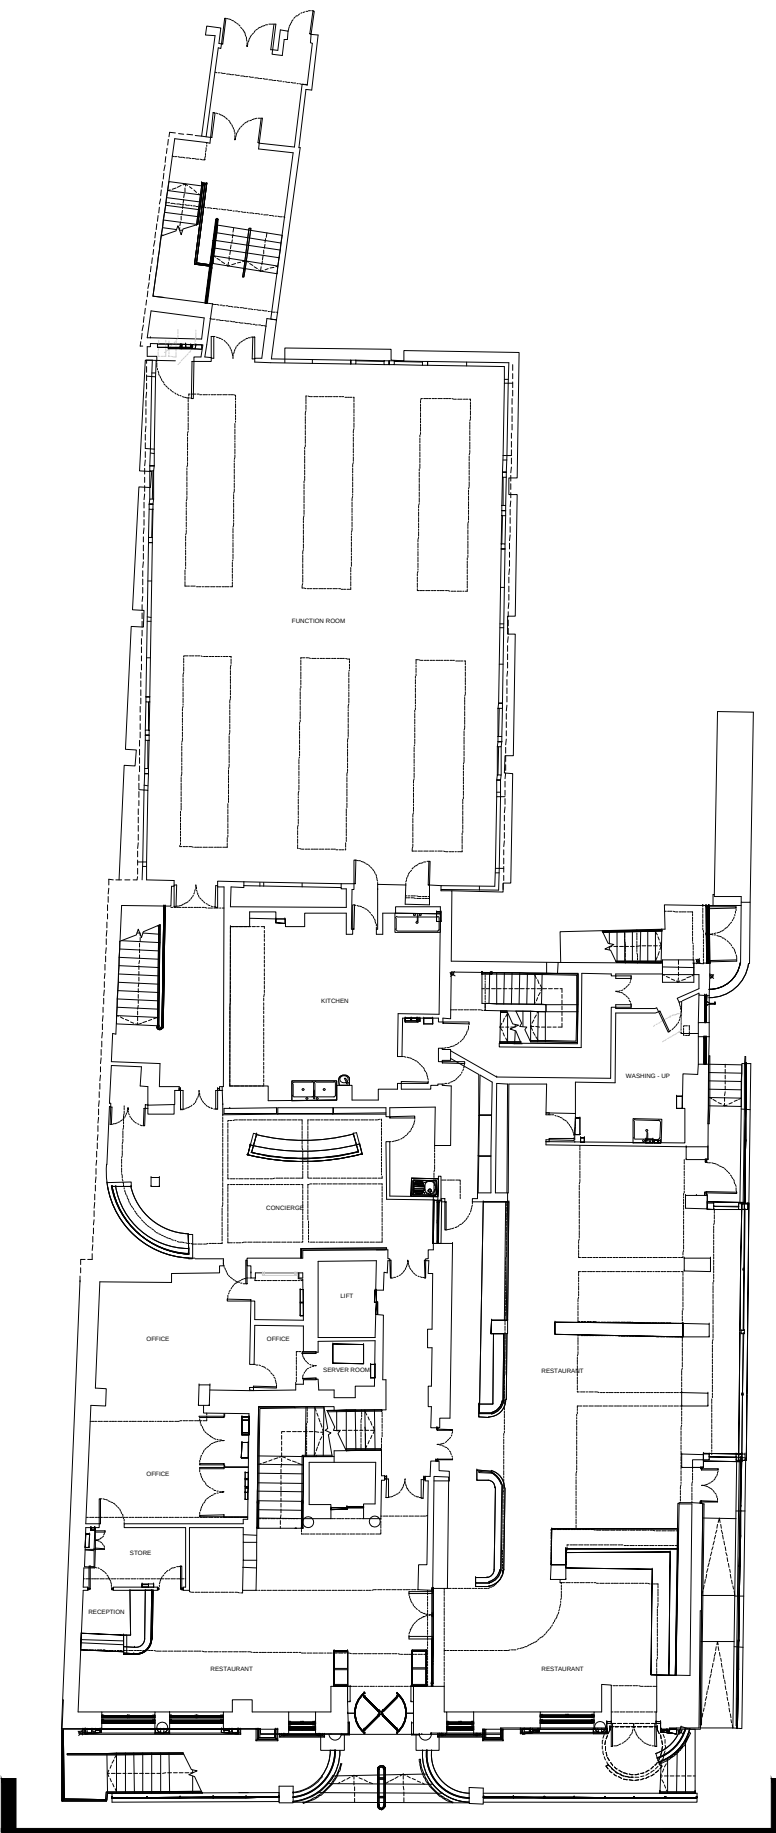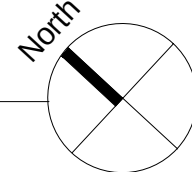

ica Architects Ltd.
registered in Scotland company no 267727

Do not scale from this drawing. If in doubt, ask.
This drawing is the property of ica and must not
be copied, reproduced or disclosed without
written permission.

revisions //

by //

date //

Merchant Exchange
20 Bell Street
Glasgow
G1 1LG

+44(0)141 552 2194
weareica.com

project title //

Ambassadors Bloomsbury Hotel
Upper Woburn Place
London

drawing title //

Existing
South West Elevation

issue stage //

PLANNING

date //

APR 23

project //

1430

drawn //

CP

dwg number //

PL(00)300

scale @ A1 //

1:50

revision //