


South East Elevation
Scale 1:50

- Stair tread lights - wall mounted
- Linear LED strips to windows and building ledges
- Circular soffit light
- Directional uplighter
- Illuminated signage

1. Internally illuminated blade signs to replace existing. See PL(00)202
2. Internally illuminated globe signs. See PL(00)202
3. Curved canopy sign (internally illuminated) tto replace existing. See PL(00)202
4. New metal side gate to restrict access to terrace out of operational hours. Decorative pattern to mimic balconies along Woburn Walk. Colour black. See PL(00)202
5. Decorative Canopy Lamps to underside of existing canopy over main hotel entrance
6. LED strip lights to highlight building feature ledge/s.
7. Wall mounted downlighter to illuminate ramp. Fitting to replace existing wall light.

NOTE: To be read in conjunction with Elektra Lighting and Signage Strategy documents.

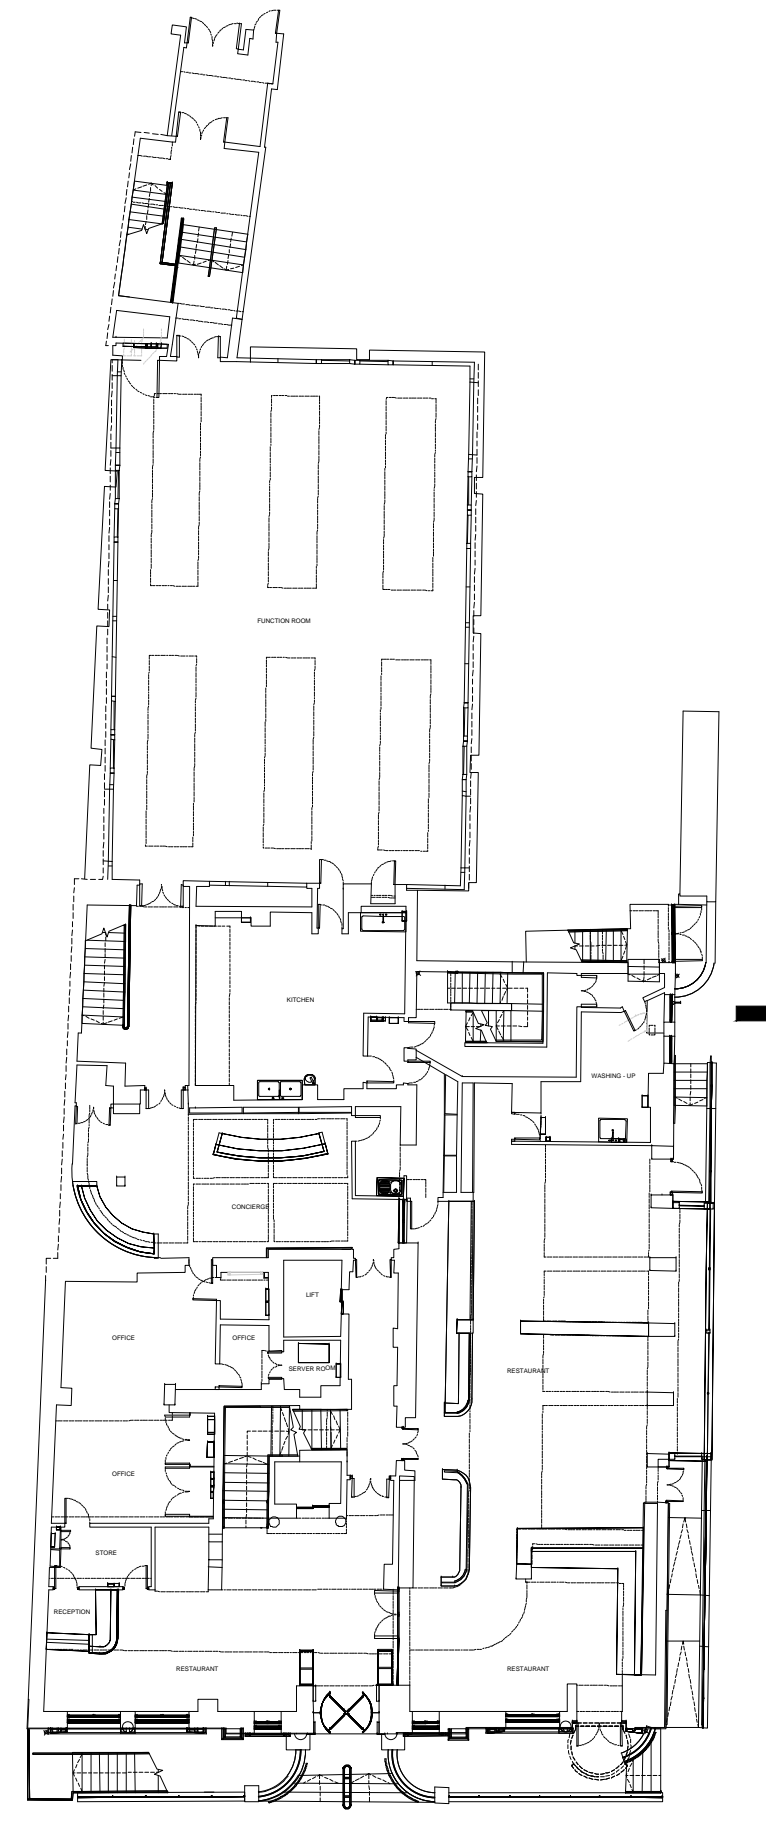

Plan Key
Scale 1:250

ica Architects Ltd.
registered in Scotland company no 267727

Do not scale from this drawing. If in doubt, ask.
This drawing is the property of ica and must not
be copied, reproduced or disclosed without
written permission.

revisions // by // date //

Merchant Exchange
20 Bell Street
Glasgow
G1 1LG

+44(0)141 552 2194
weareica.com

project title //
Ambassadors Bloomsbury Hotel
Upper Woburn Place
London

drawing title //
Proposed
South East Elevation

issue stage //
PLANNING

date //	drawn //	scale @ A1 //
APR 23	CP	1:50

project //	dwg number //	revision //
1430	PL(00)303	A