



### 1st floor plan

(No change - save for brick slips to front elevation - see Section E-E)

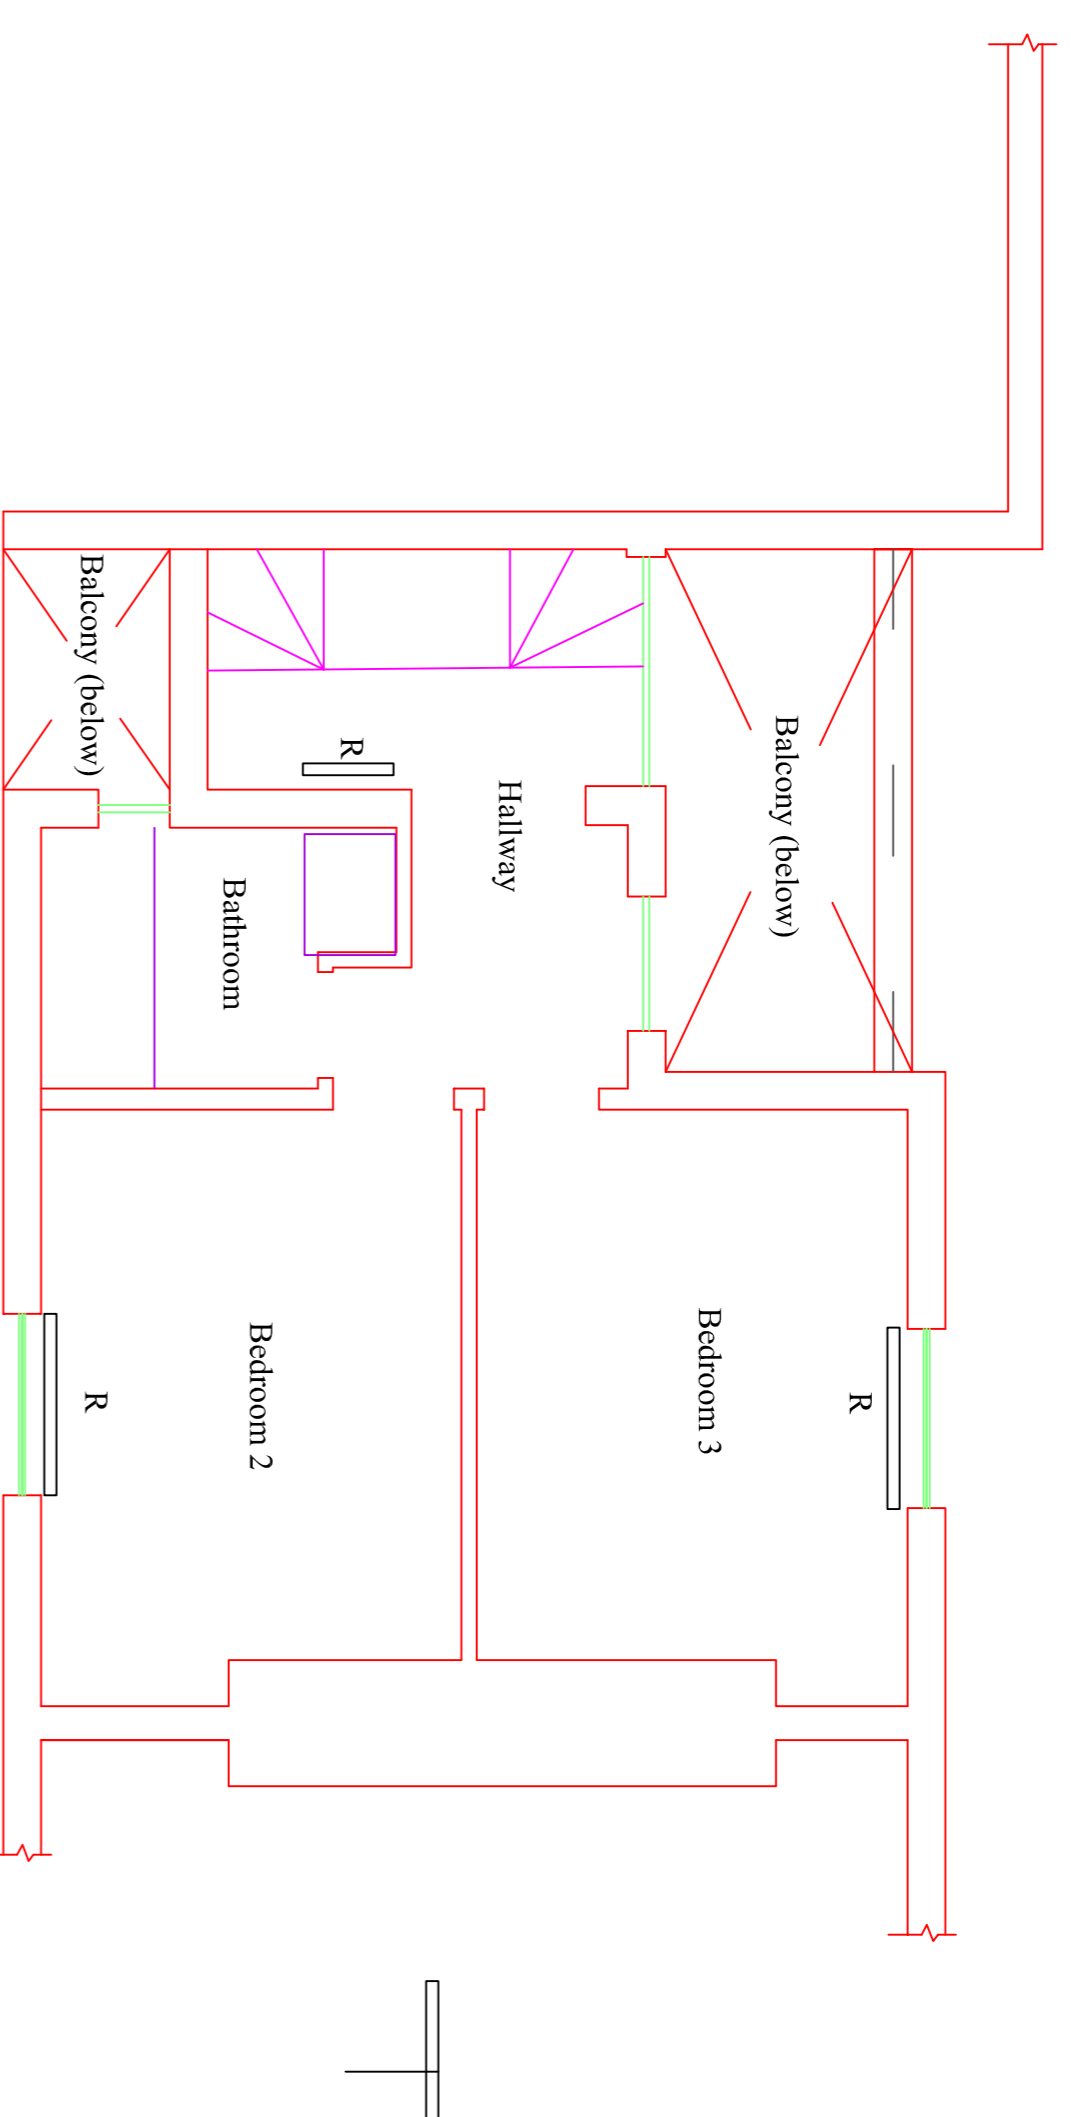


### 2nd floor plan

(No change - save for brick slips to front elevation - see Section E-E)

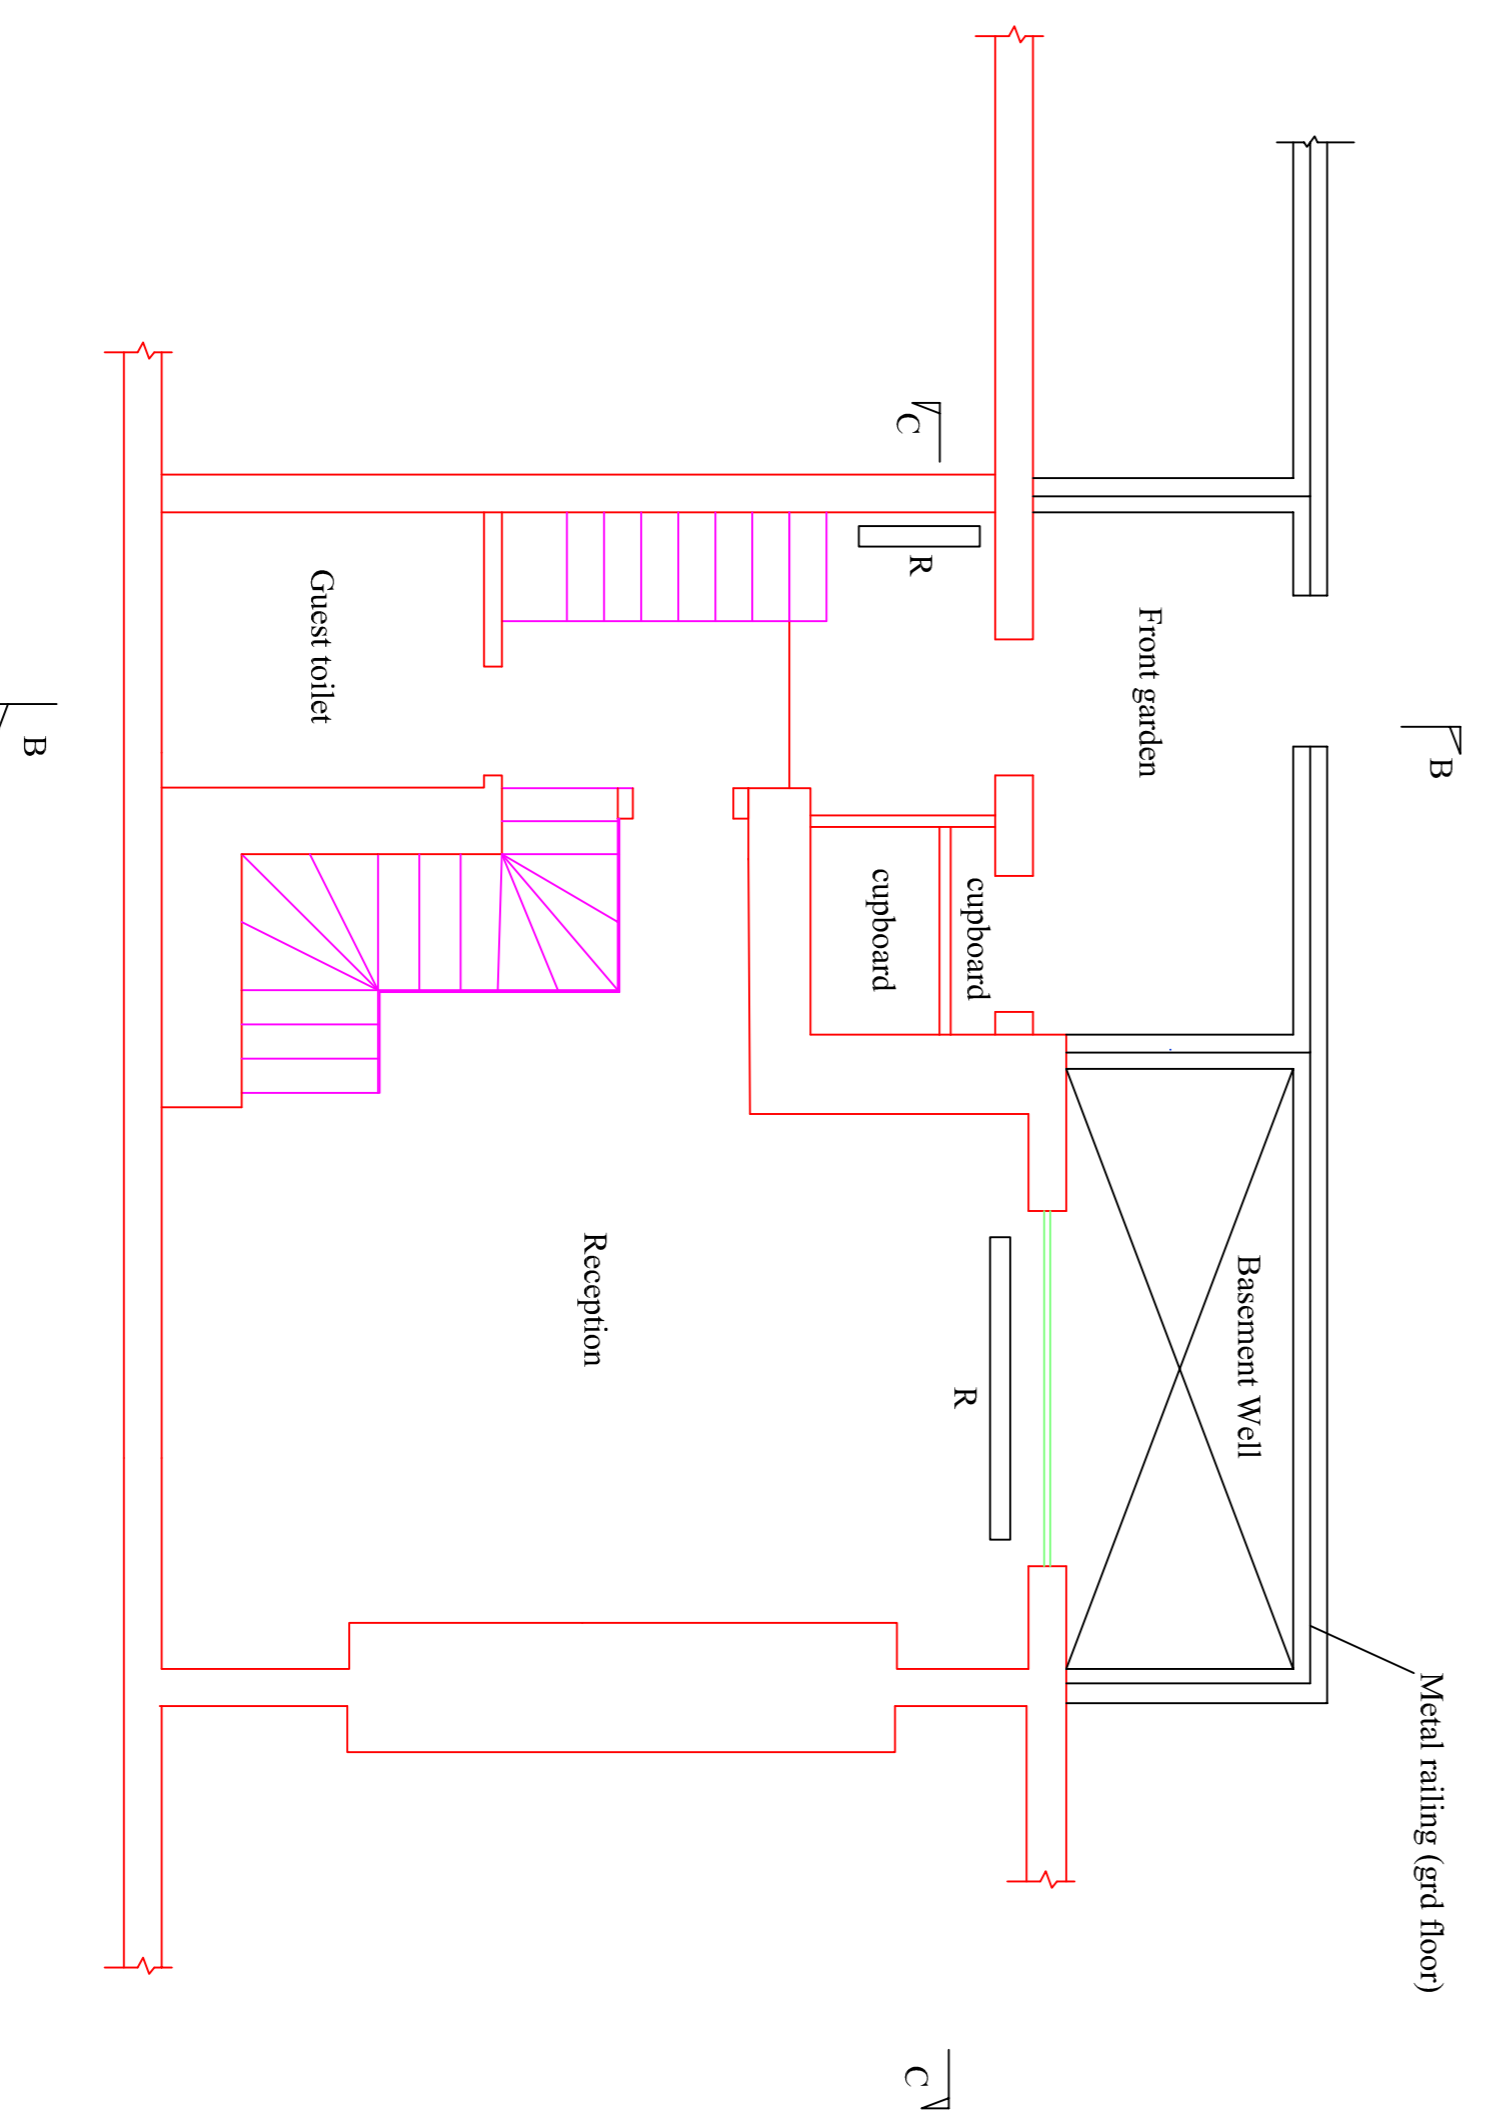

### Grd floor plan

(No change - save for brick slips to front elevation - see Section E-E)

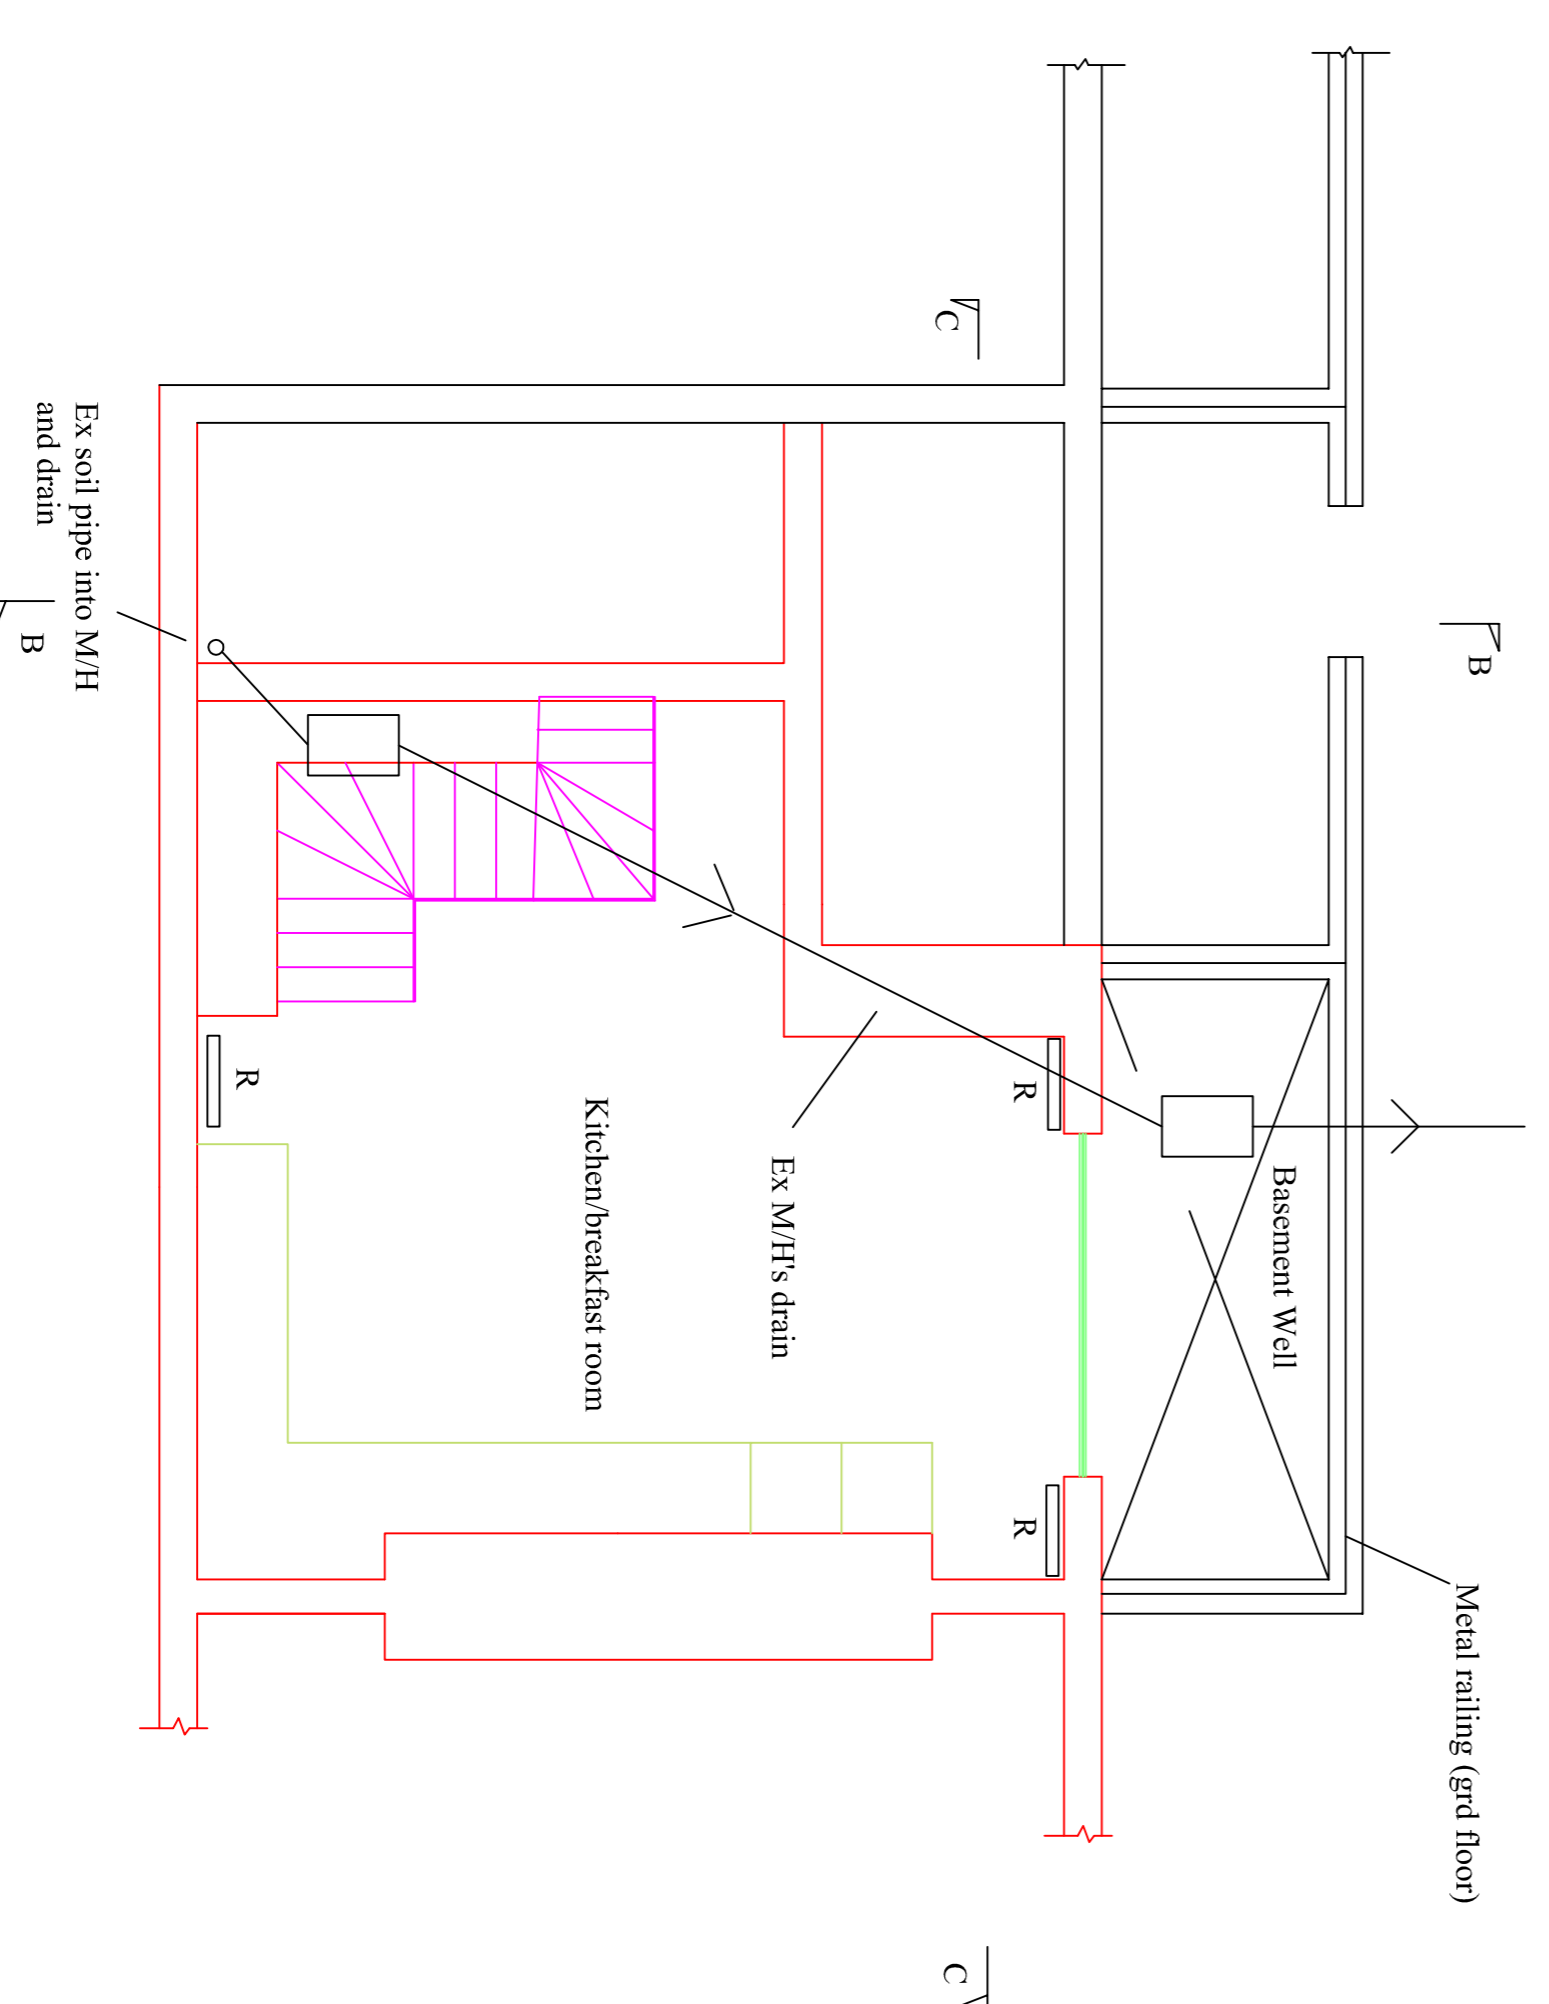

### Basement floor plan

(No change - save for brick slips to front elevation - see Section E-E)

| Rev. | Date | Revision | Inits | CHKd |
|------|------|----------|-------|------|
|------|------|----------|-------|------|

3 PERRINS COURT HAMPSTEAD  
 LONDON NW3 1QS  
 Tel : 0207 435 3294  
 E-Mail: stephenstarkone@gmail.com

Client  
 Mr & Mrs Stark

Project  
 3 PERRINS COURT  
 HAMPSTEAD  
 LONDON NW3

Title  
 PLANS  
 AS EXISTING

| Job/Drawing No | Revision |
|----------------|----------|
| 430/01         |          |

| Scale            | Date    | Drawn | Checked |
|------------------|---------|-------|---------|
| 1 : 50<br>(@ A1) | Sept 22 | SLS   |         |