

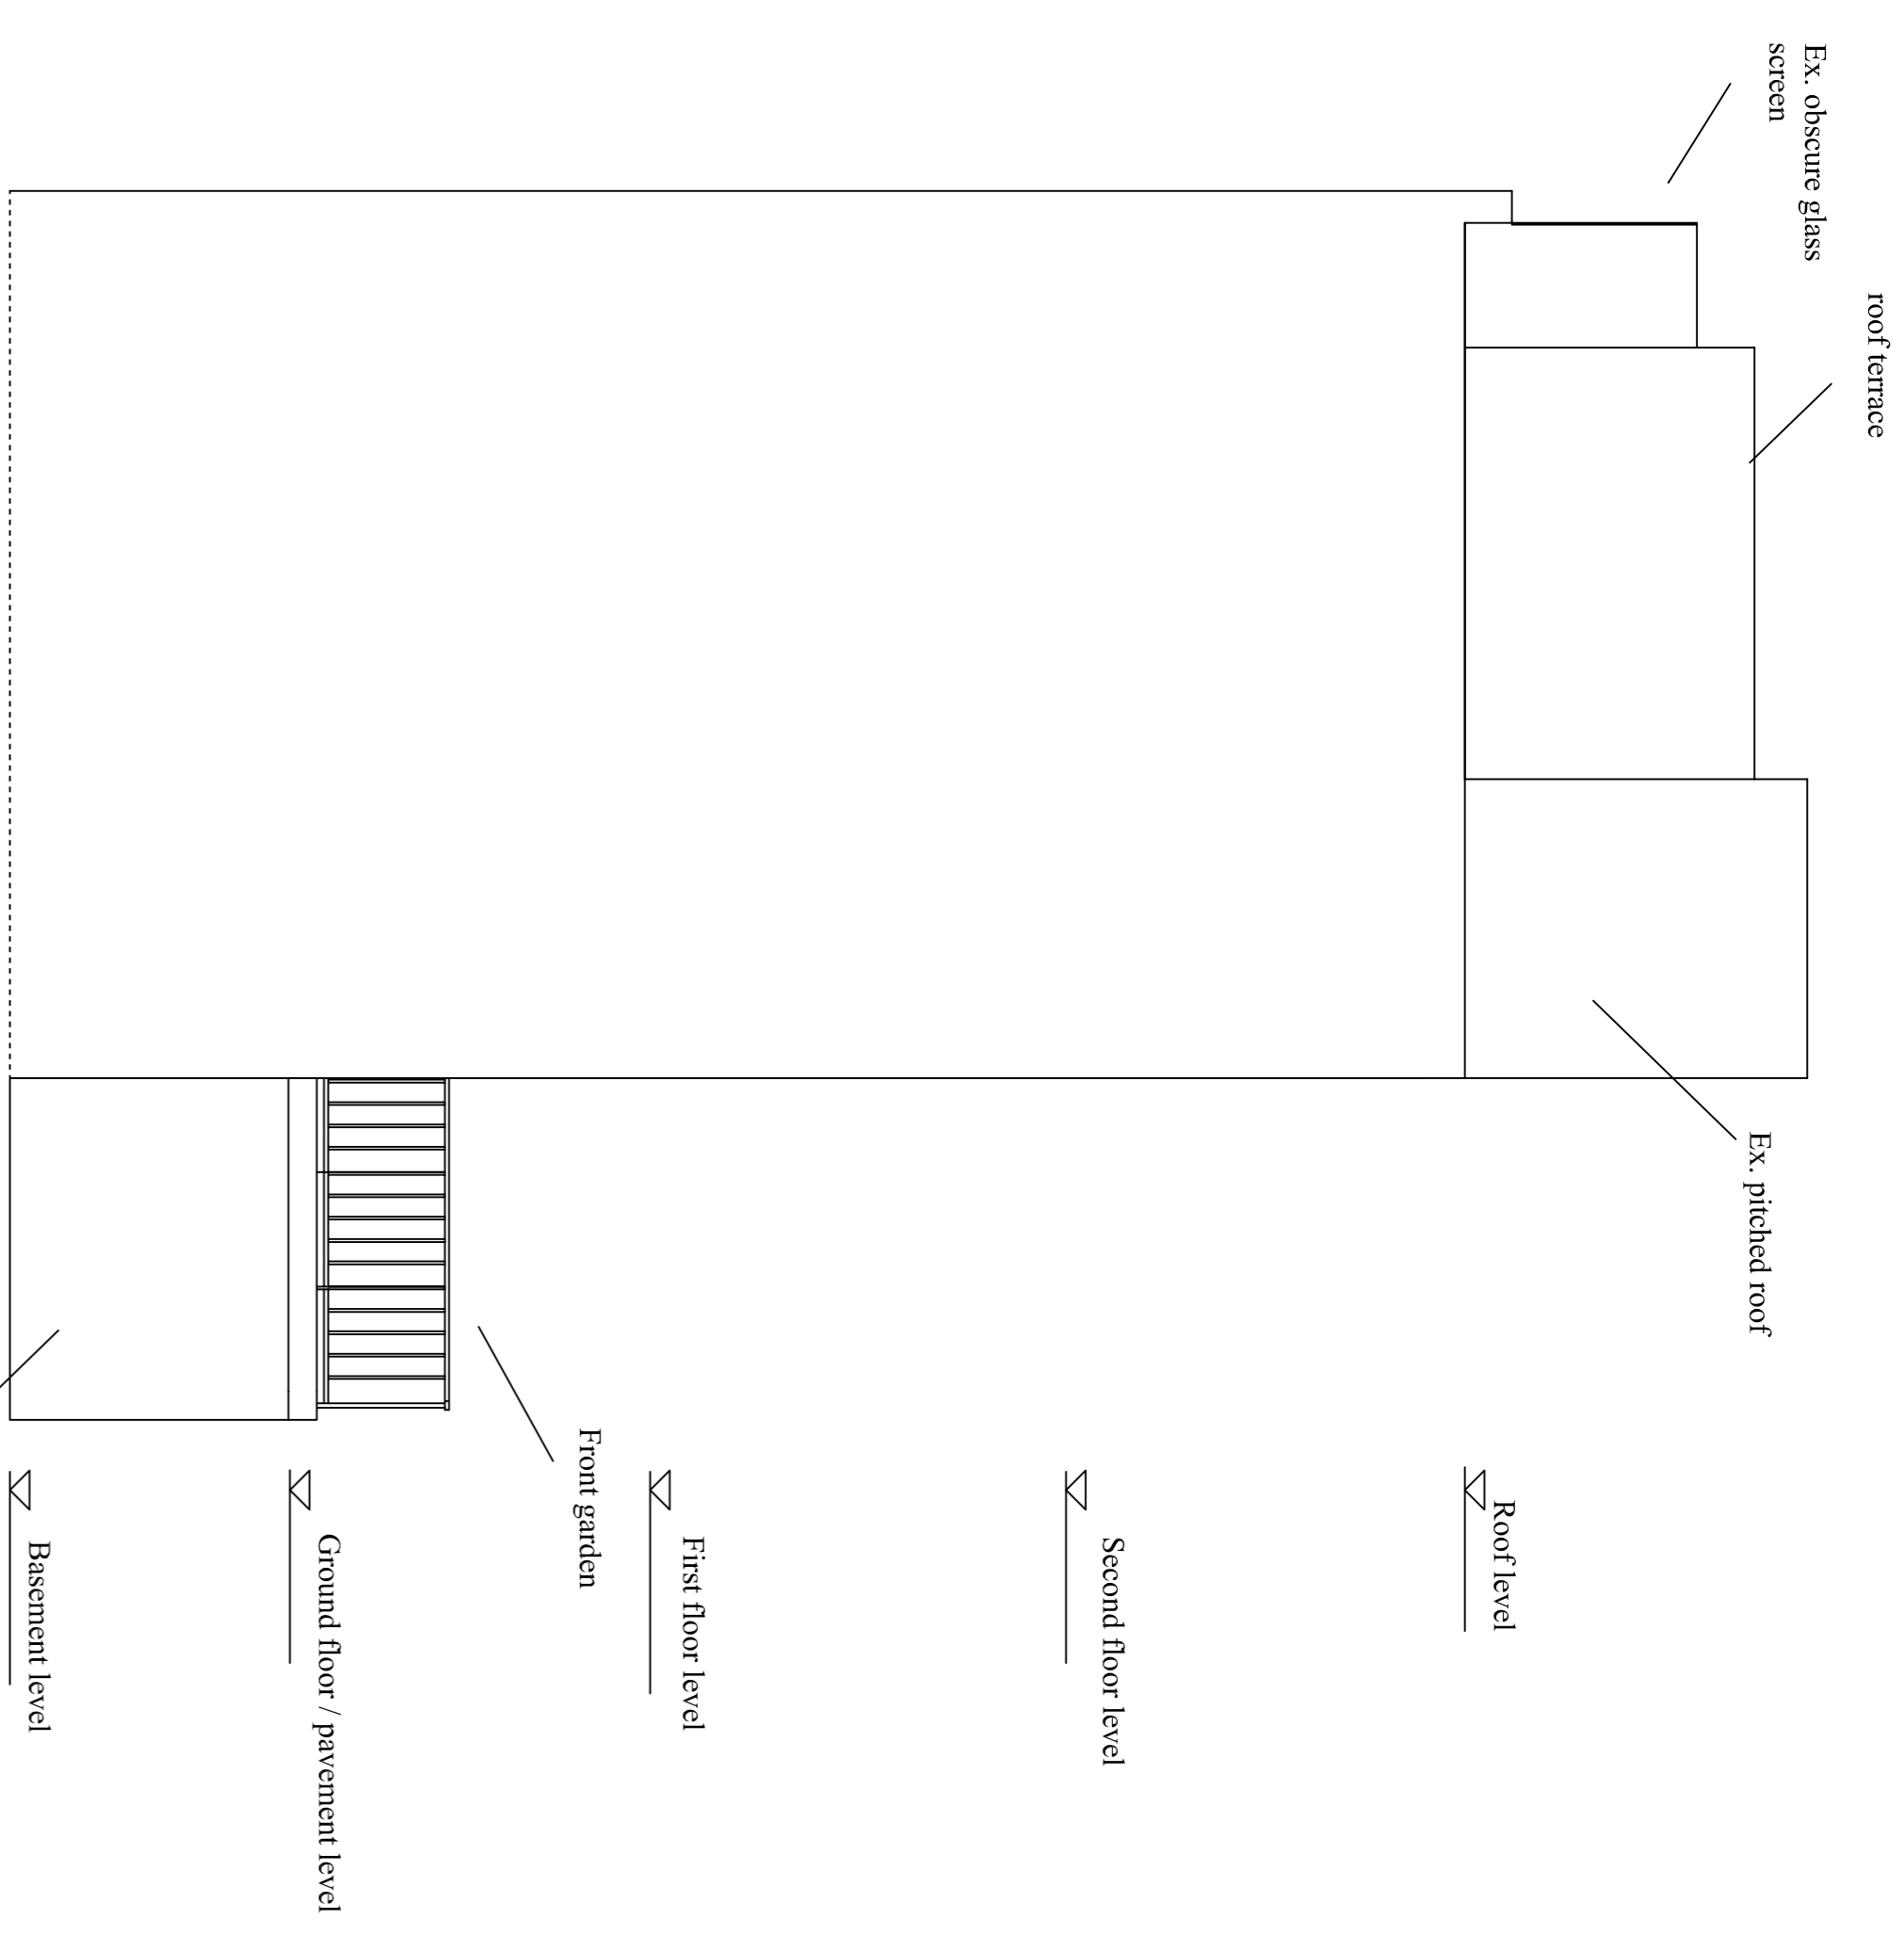


## Side Elevation

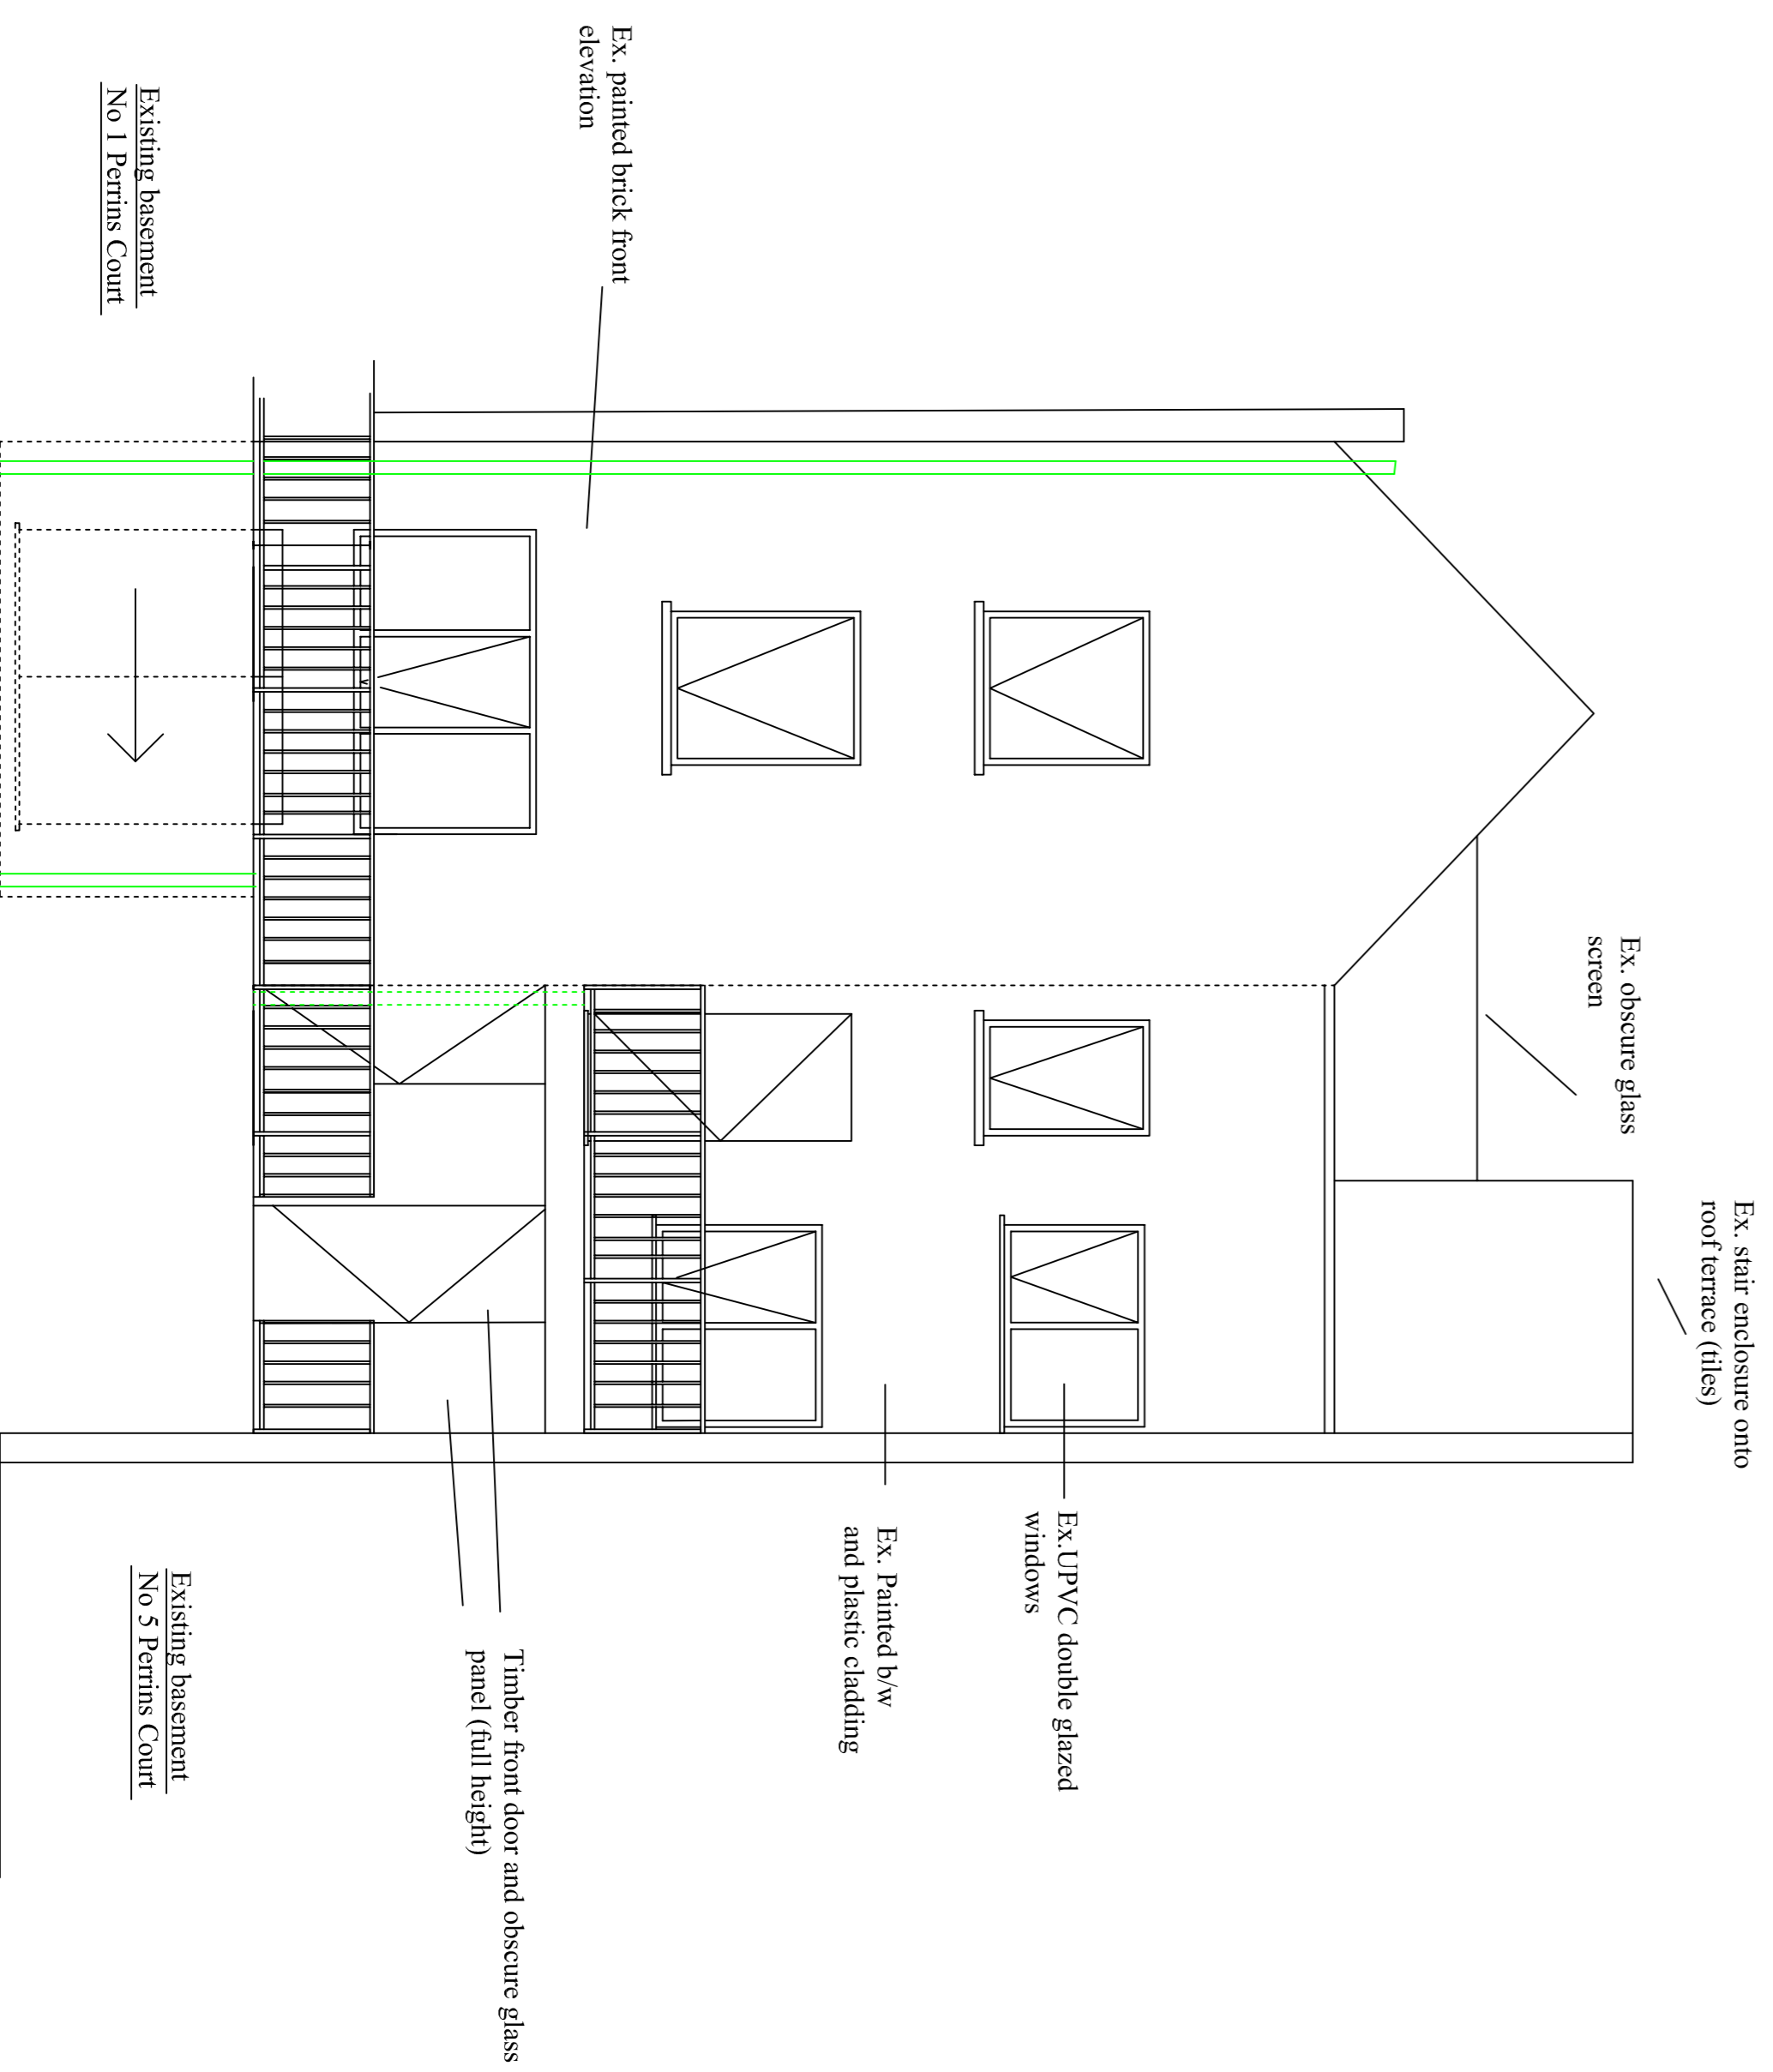

## Side Elevation

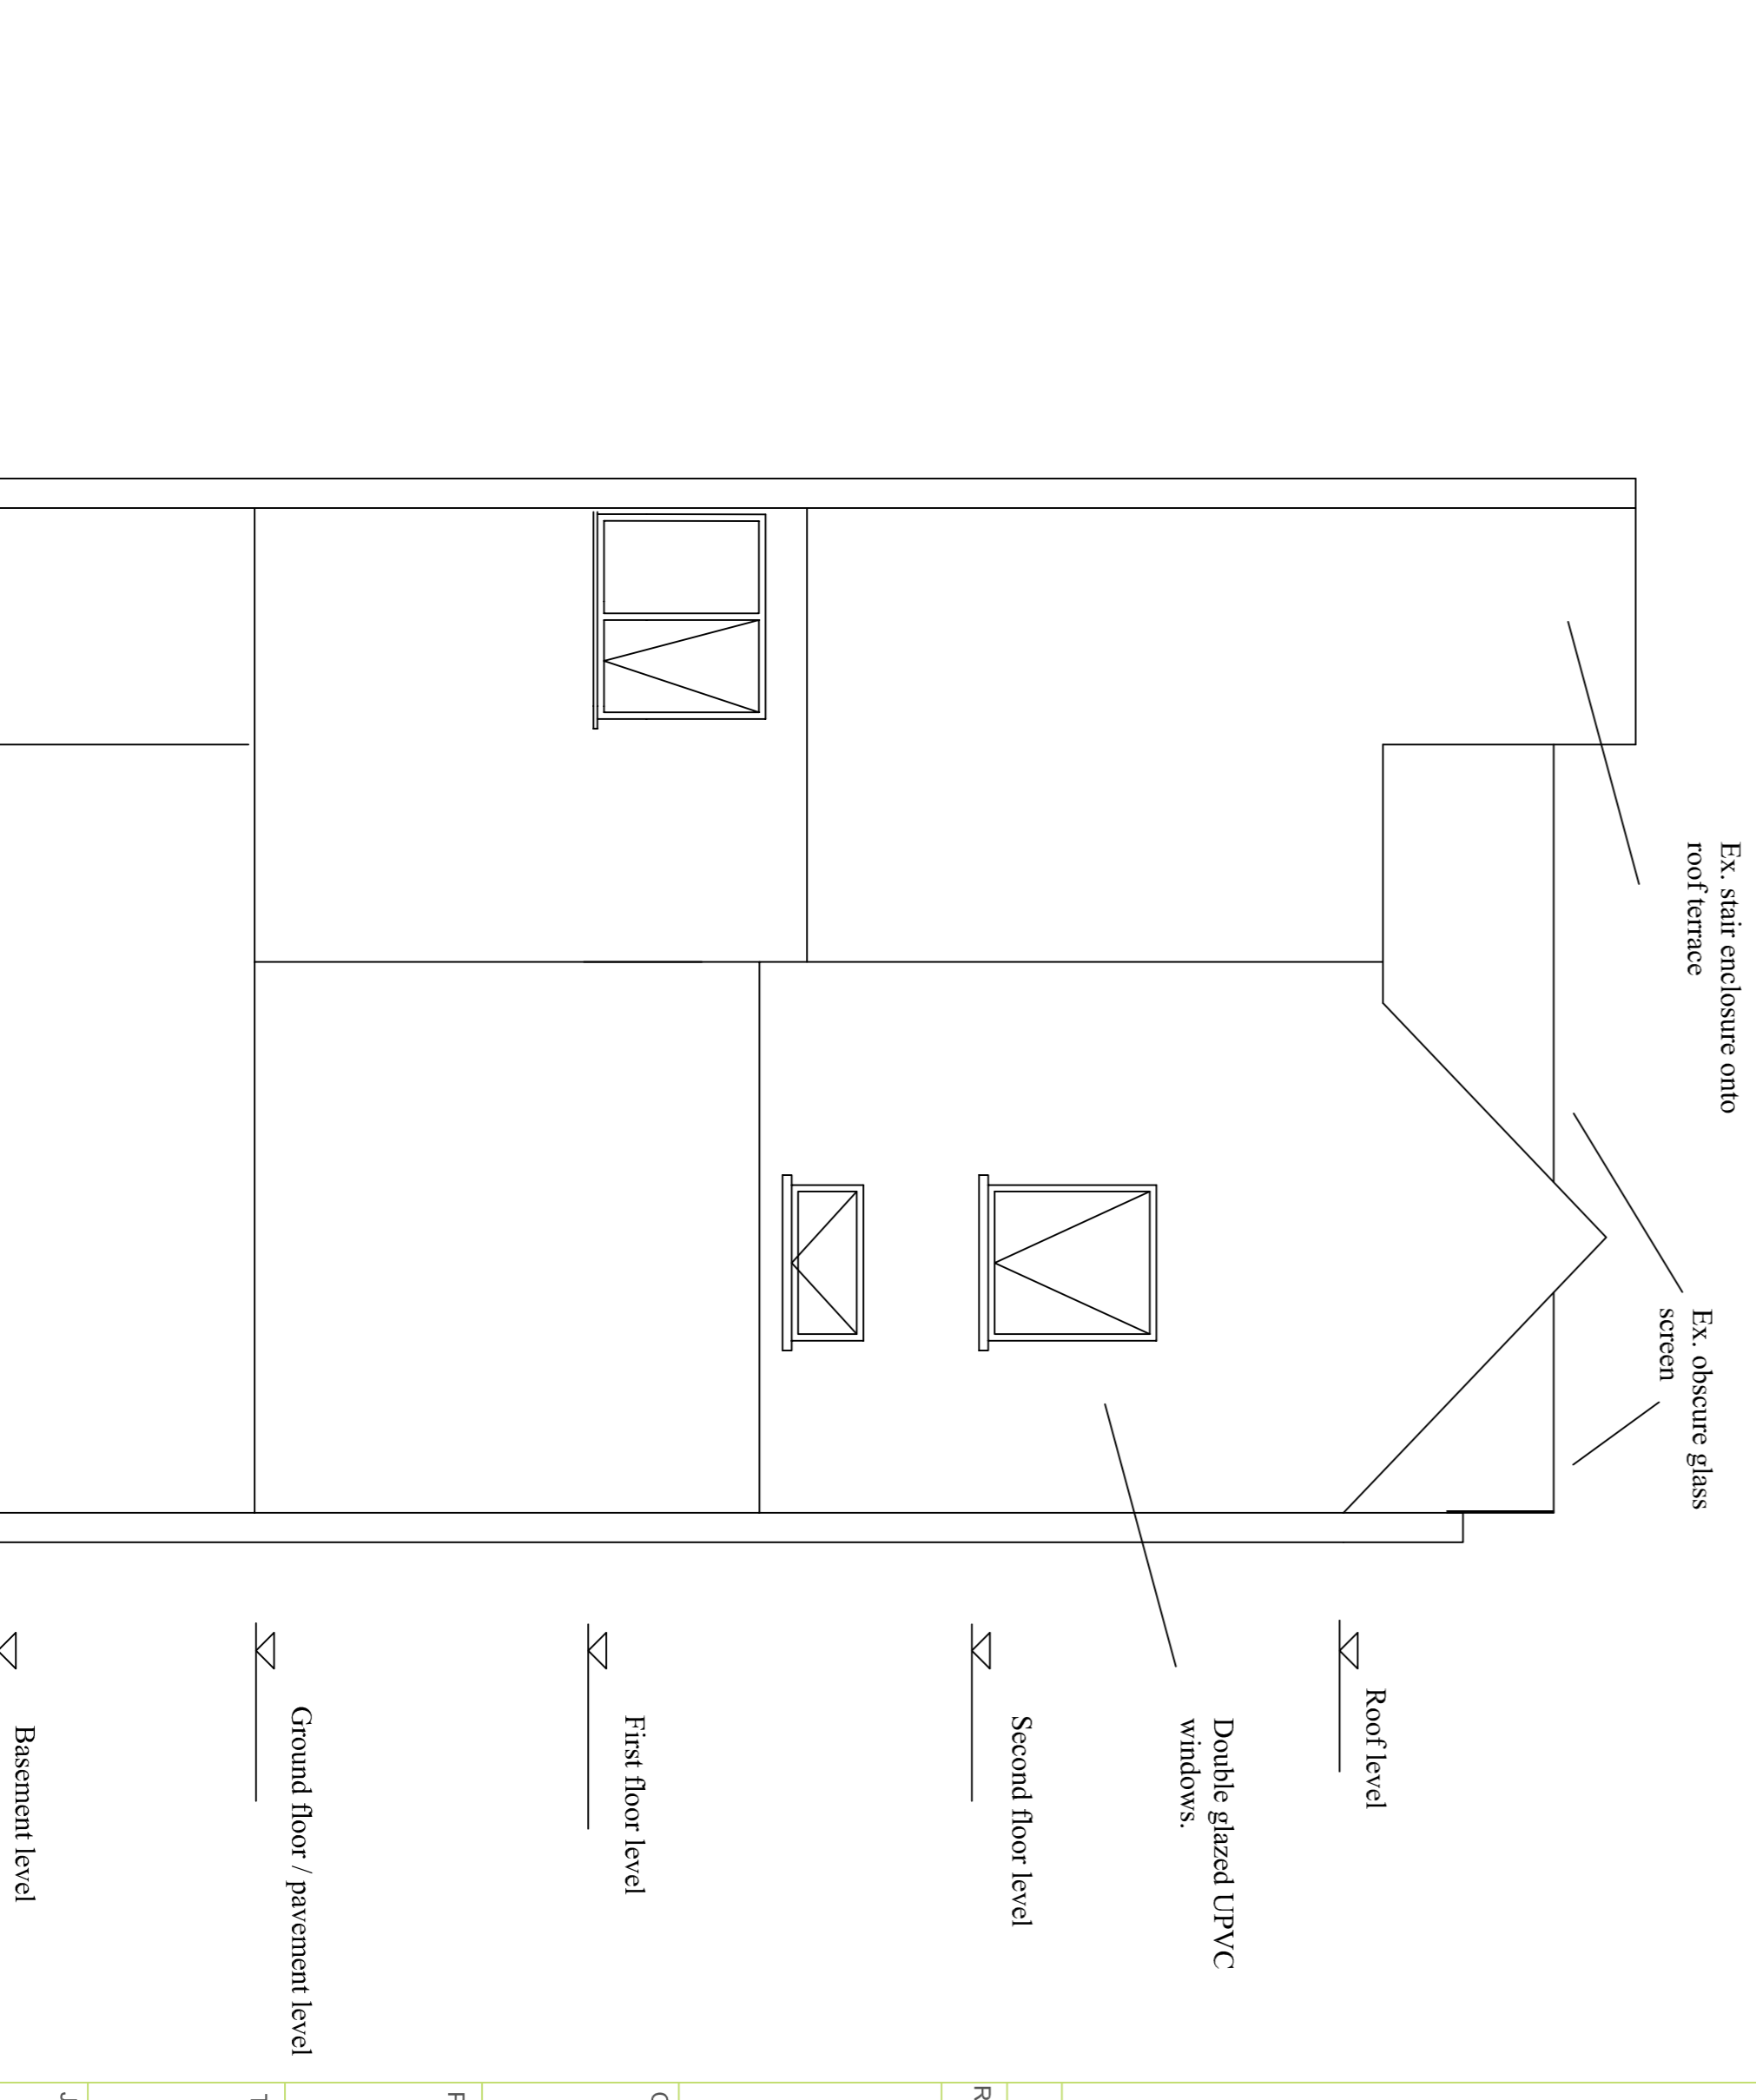

## Existing Front Elevation

## Existing Rear Elevation

Rev.	Date	Revision	Inits	Chkd

3 PERRINS COURT HAMPSTEAD  
LONDON NW3 3TQ8  
Tel : 0207 455 3294  
E-Mail: stephenstarkhome@gmail.com

Client  
**Mr & Mrs Stark**

Project  
**3 PERRINS COURT  
HAMPSTEAD  
LONDON NW3**

Title  
**EXISTING ELEVATIONS**

Job/Drawing No  
**430/02**

Scale  
**1 : 50**

Date	Revision	Drawn	Checked
Sept 22	B	SLS	