


Proposed Front Elevation

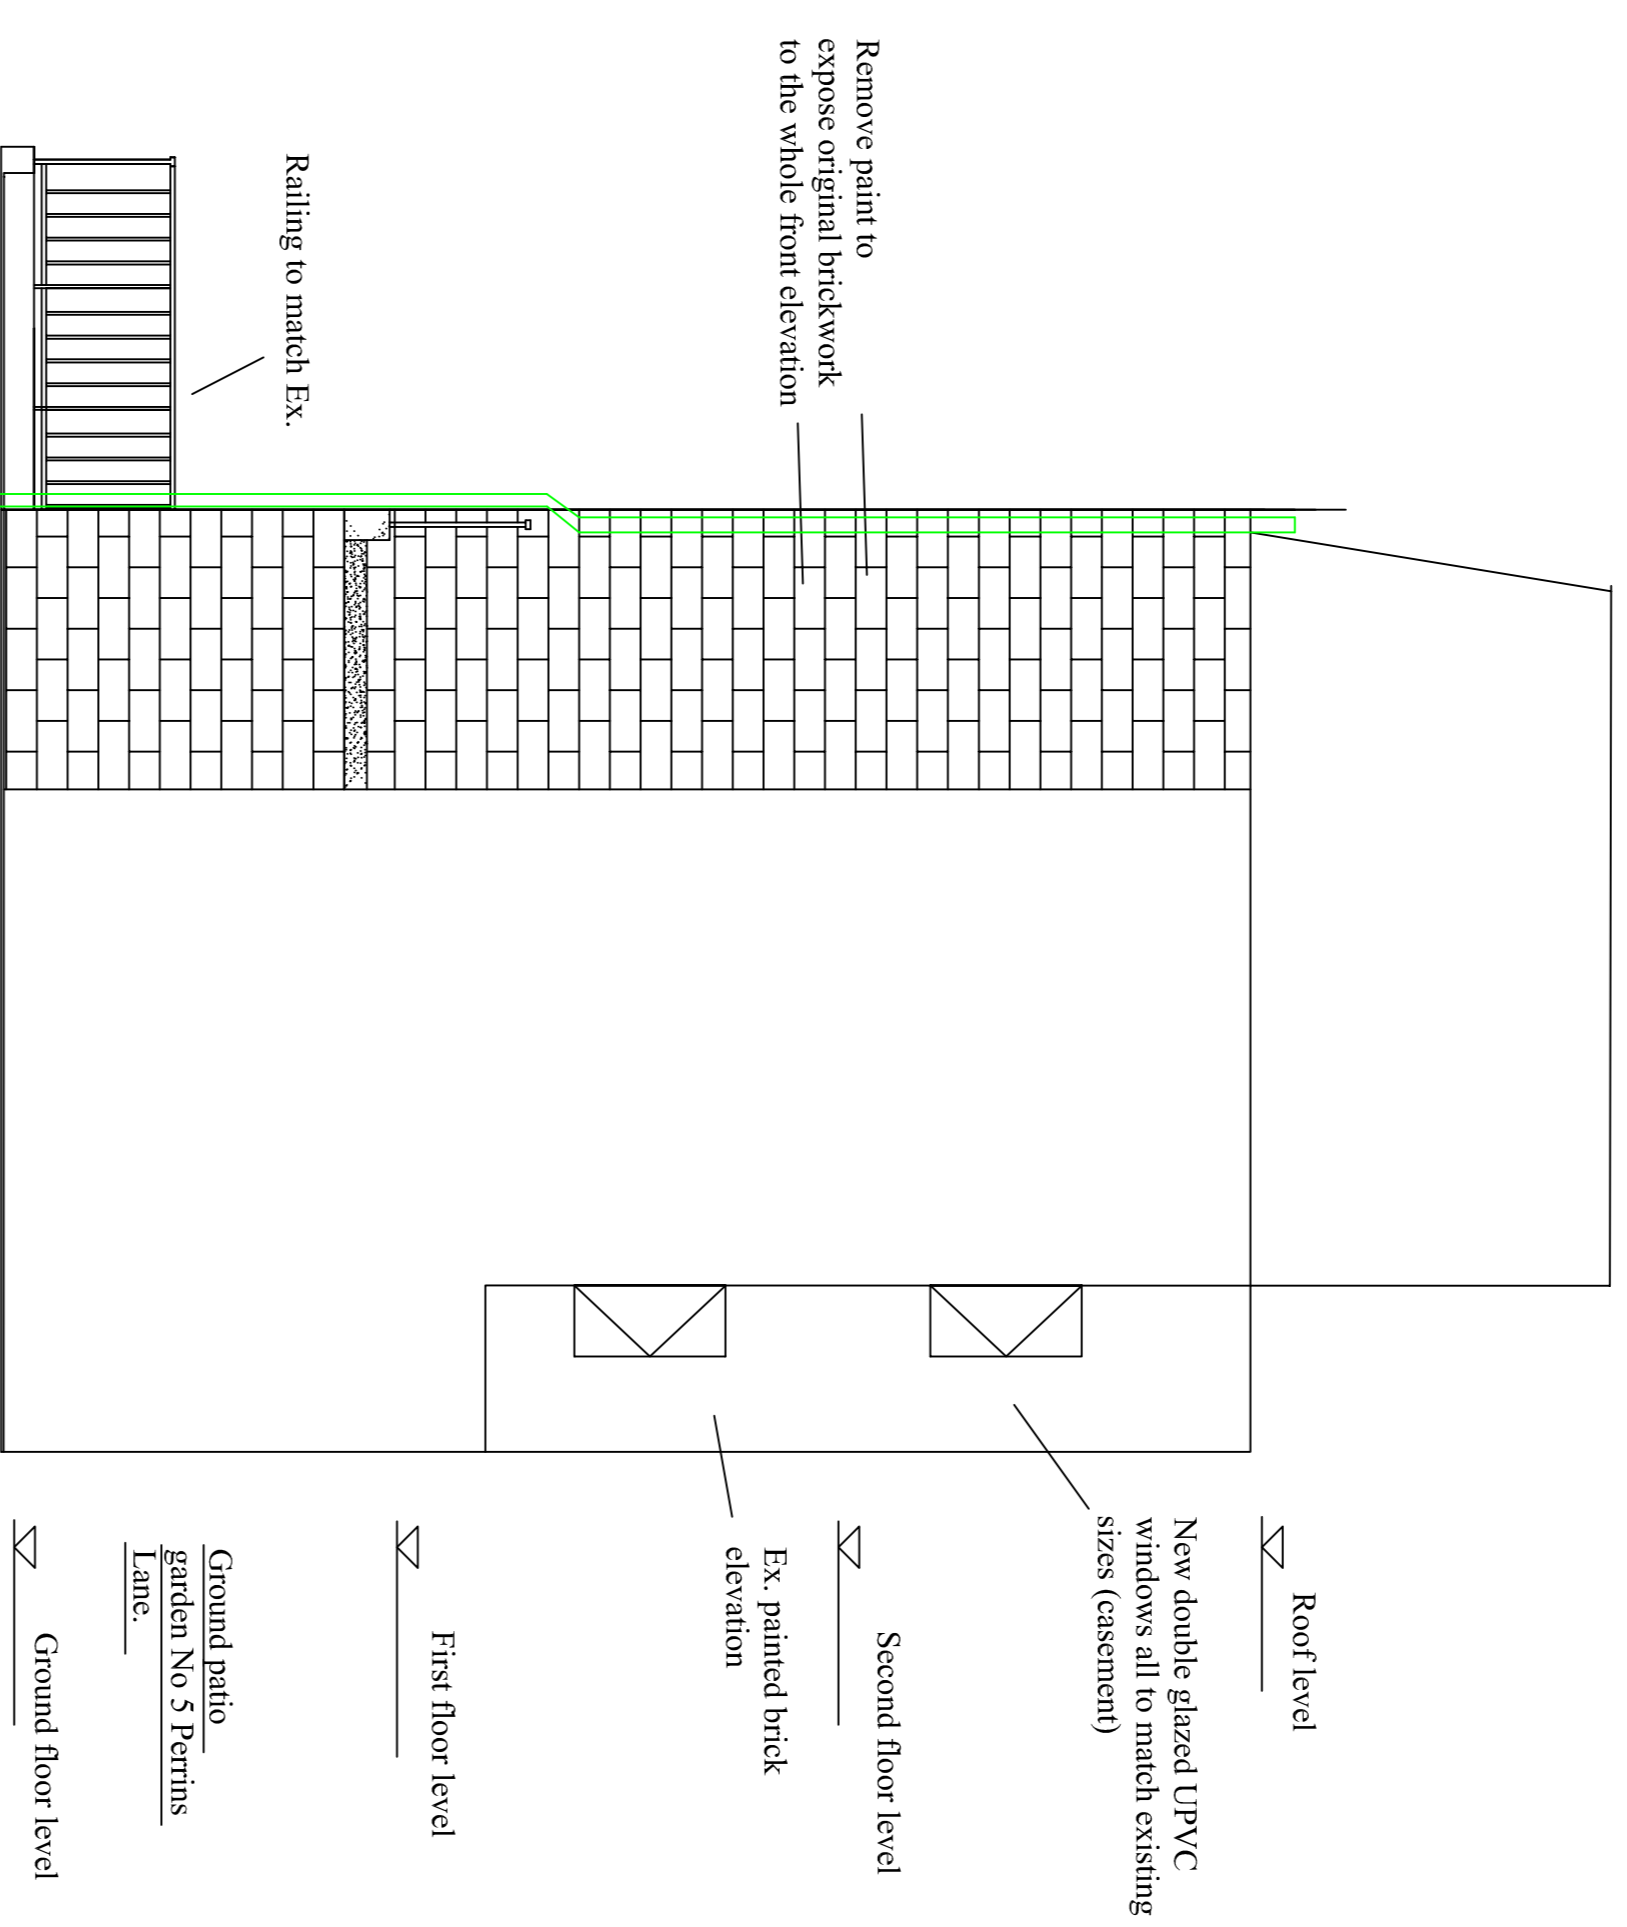

Proposed Section (Section A-A)

PROPOSED ELEVATIONS

Project
3 PERRINS COURT HAMPSTEAD
 HAMPSTEAD
 LONDON NW3

Client
Mr & Mrs Stark

3 PERRINS COURT HAMPSTEAD
 LONDON NW3 1QS
 Tel : 0207 455 3294
 E-Mail: stephenstarkhome@gmail.com

Rev.	Date	Revision	SLS
			Inits
			Chkd

Job/Drawing No
430/06

Revision

Scale
1 : 50
 (@ A1)

Date
Sept 22

Drawn
SLS

Checked