



1st floor plan
(No change - save for new windows and front elevation panels)

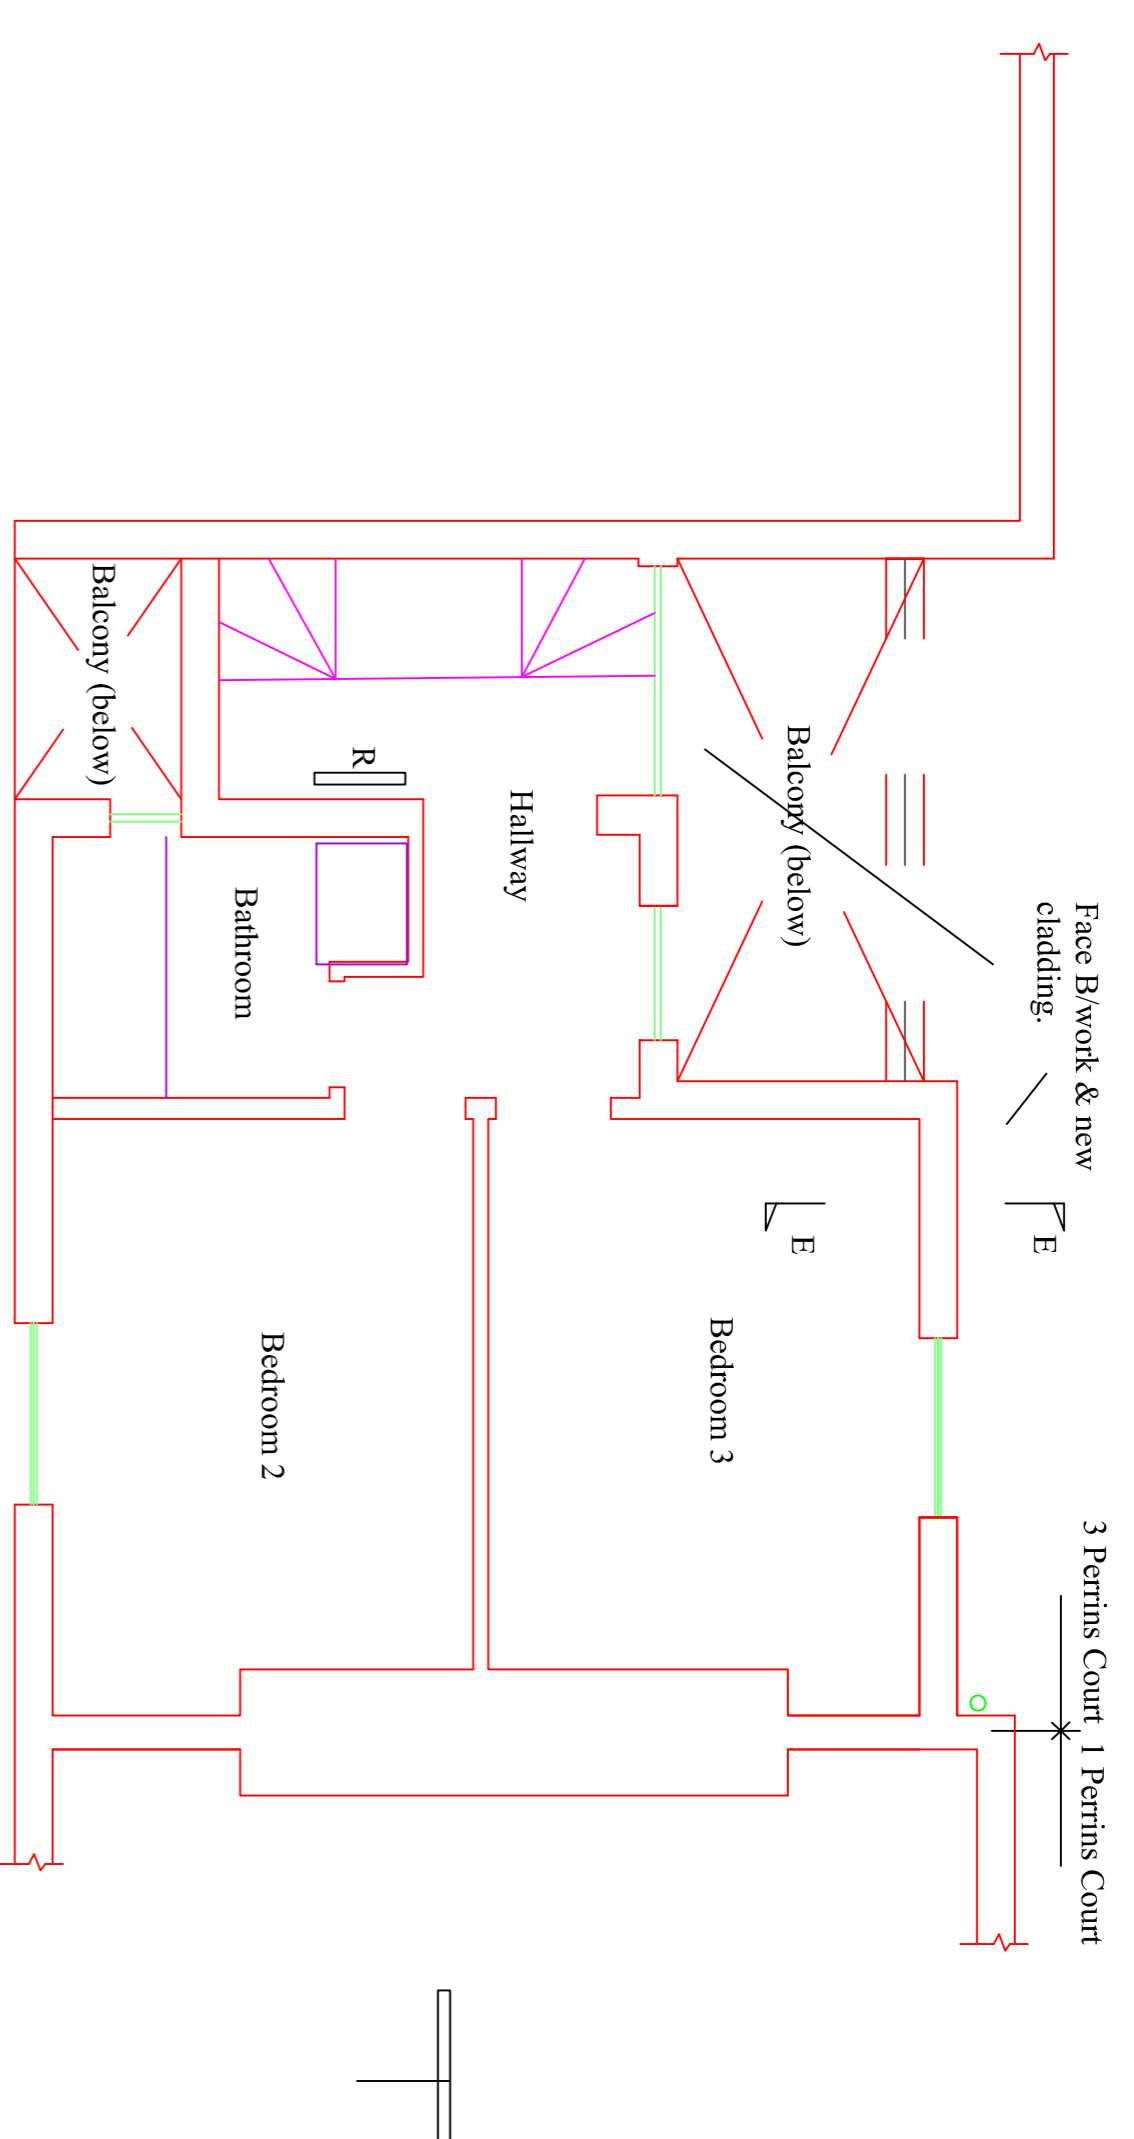

2nd floor plan
(No change - save for new windows and front elevation panels)

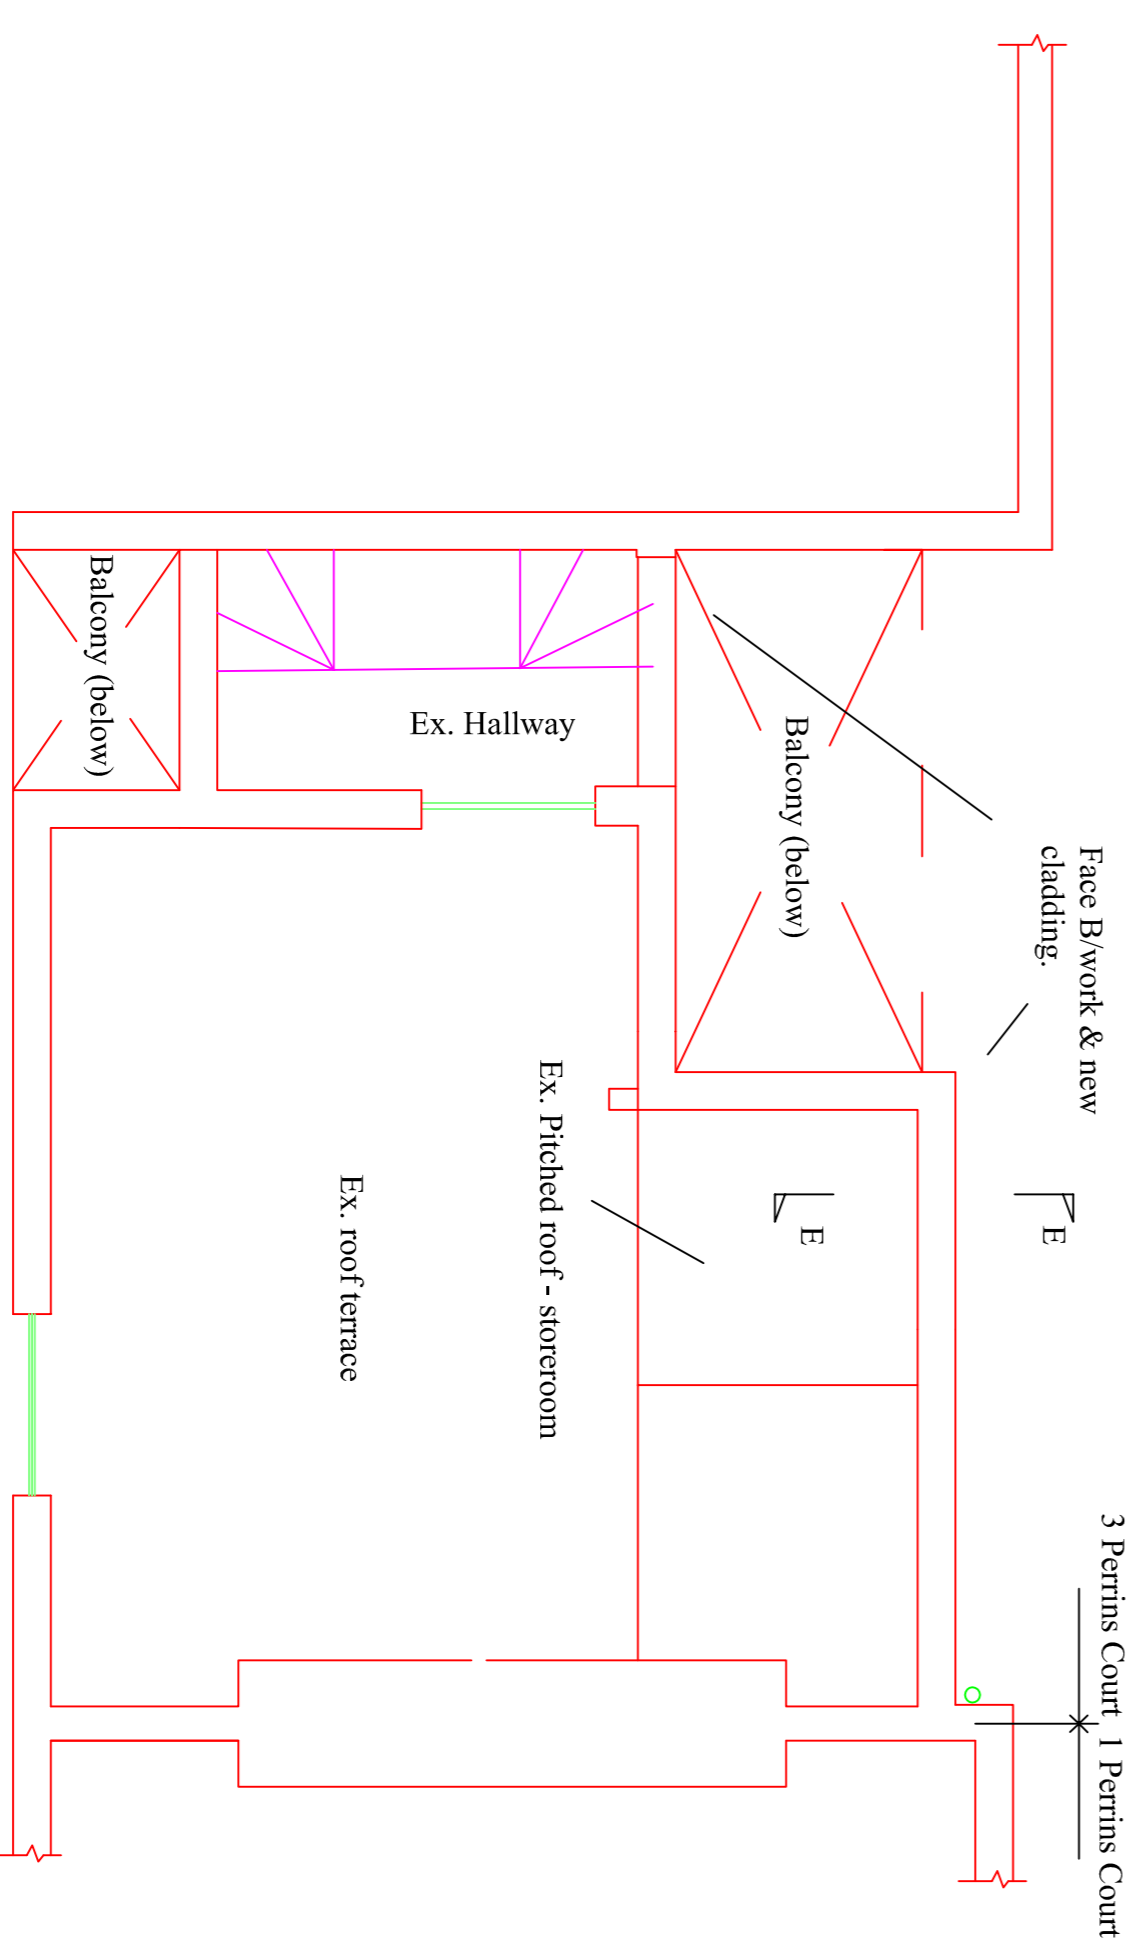

Roof plan

(No change - save for new windows and front elevation panels)

Rev.	Date	Revision	Inits	CHKd
A	10/11/22	Note added to Plans		

3 PERRINS COURT HAMPSTEAD
LONDON NW3 1QS
Tel : 0207 435 3294
E-Mail: stephenstark@gnail.com

Client
Mr & Mrs Stark

Project
**3 PERRINS COURT
HAMPSTEAD
LONDON NW3**

Title
**PLANS
AS PROPOSED
(1st, 2nd & ROOF)**

Job/Drawing No	Revision
430/08	

Scale	Date	Drawn	Checked
1 : 50 (@ A1)	Sept 22	SLS	