

Key Plan


This drawing is not to be scaled. Dimensions govern.
 Wright & Wright Architects shall be notified in writing of any discrepancies.
 All dimensions are in millimeters unless noted otherwise.
 This drawing issued at First Contract is indicative of design intent and should be read in association with all specifications, schedules and consultants information.
 The Contractor is required to complete the detailed design, final coordination and interfaces. Contractor and Sub-Contractors design are subject to Architects acceptance.

Key
 — Land within applicants ownership
 — Proposed Red line boundary

Rev	Note	Date	Issued By	Issued To
P5	Planning Set	03.04.2023	JB	BM
P4	Final Draft Planning Set	17.03.2023	JB	BM
P3	Final Draft Stage 03	03.03.2023	JB	BM
P2	Revised Draft Stage 3 Issue	17.02.2023	JB	DT
P1	WIP Draft Stage 3 Issue	03.02.2023	JB	DT

WRIGHT & WRIGHT ARCHITECTS

89-91 Bayham Street
 London NW1 OAG
 T +44(0)20 7428 9893
 E. ww@wrightandwright.co.uk

 

Client
British Museum

Project Name
SWEC Programme: East Road Building (ERB)


Stage
Planning Drawings

Drawing Title
Existing Site Plan

Drawing Number
10771-WW-ER-RF-DR - A-1001

Scale	Sheet Size	Issue Date
1 : 500	A1	03.04.2023

Revision	Status
P5	S4 - For approval

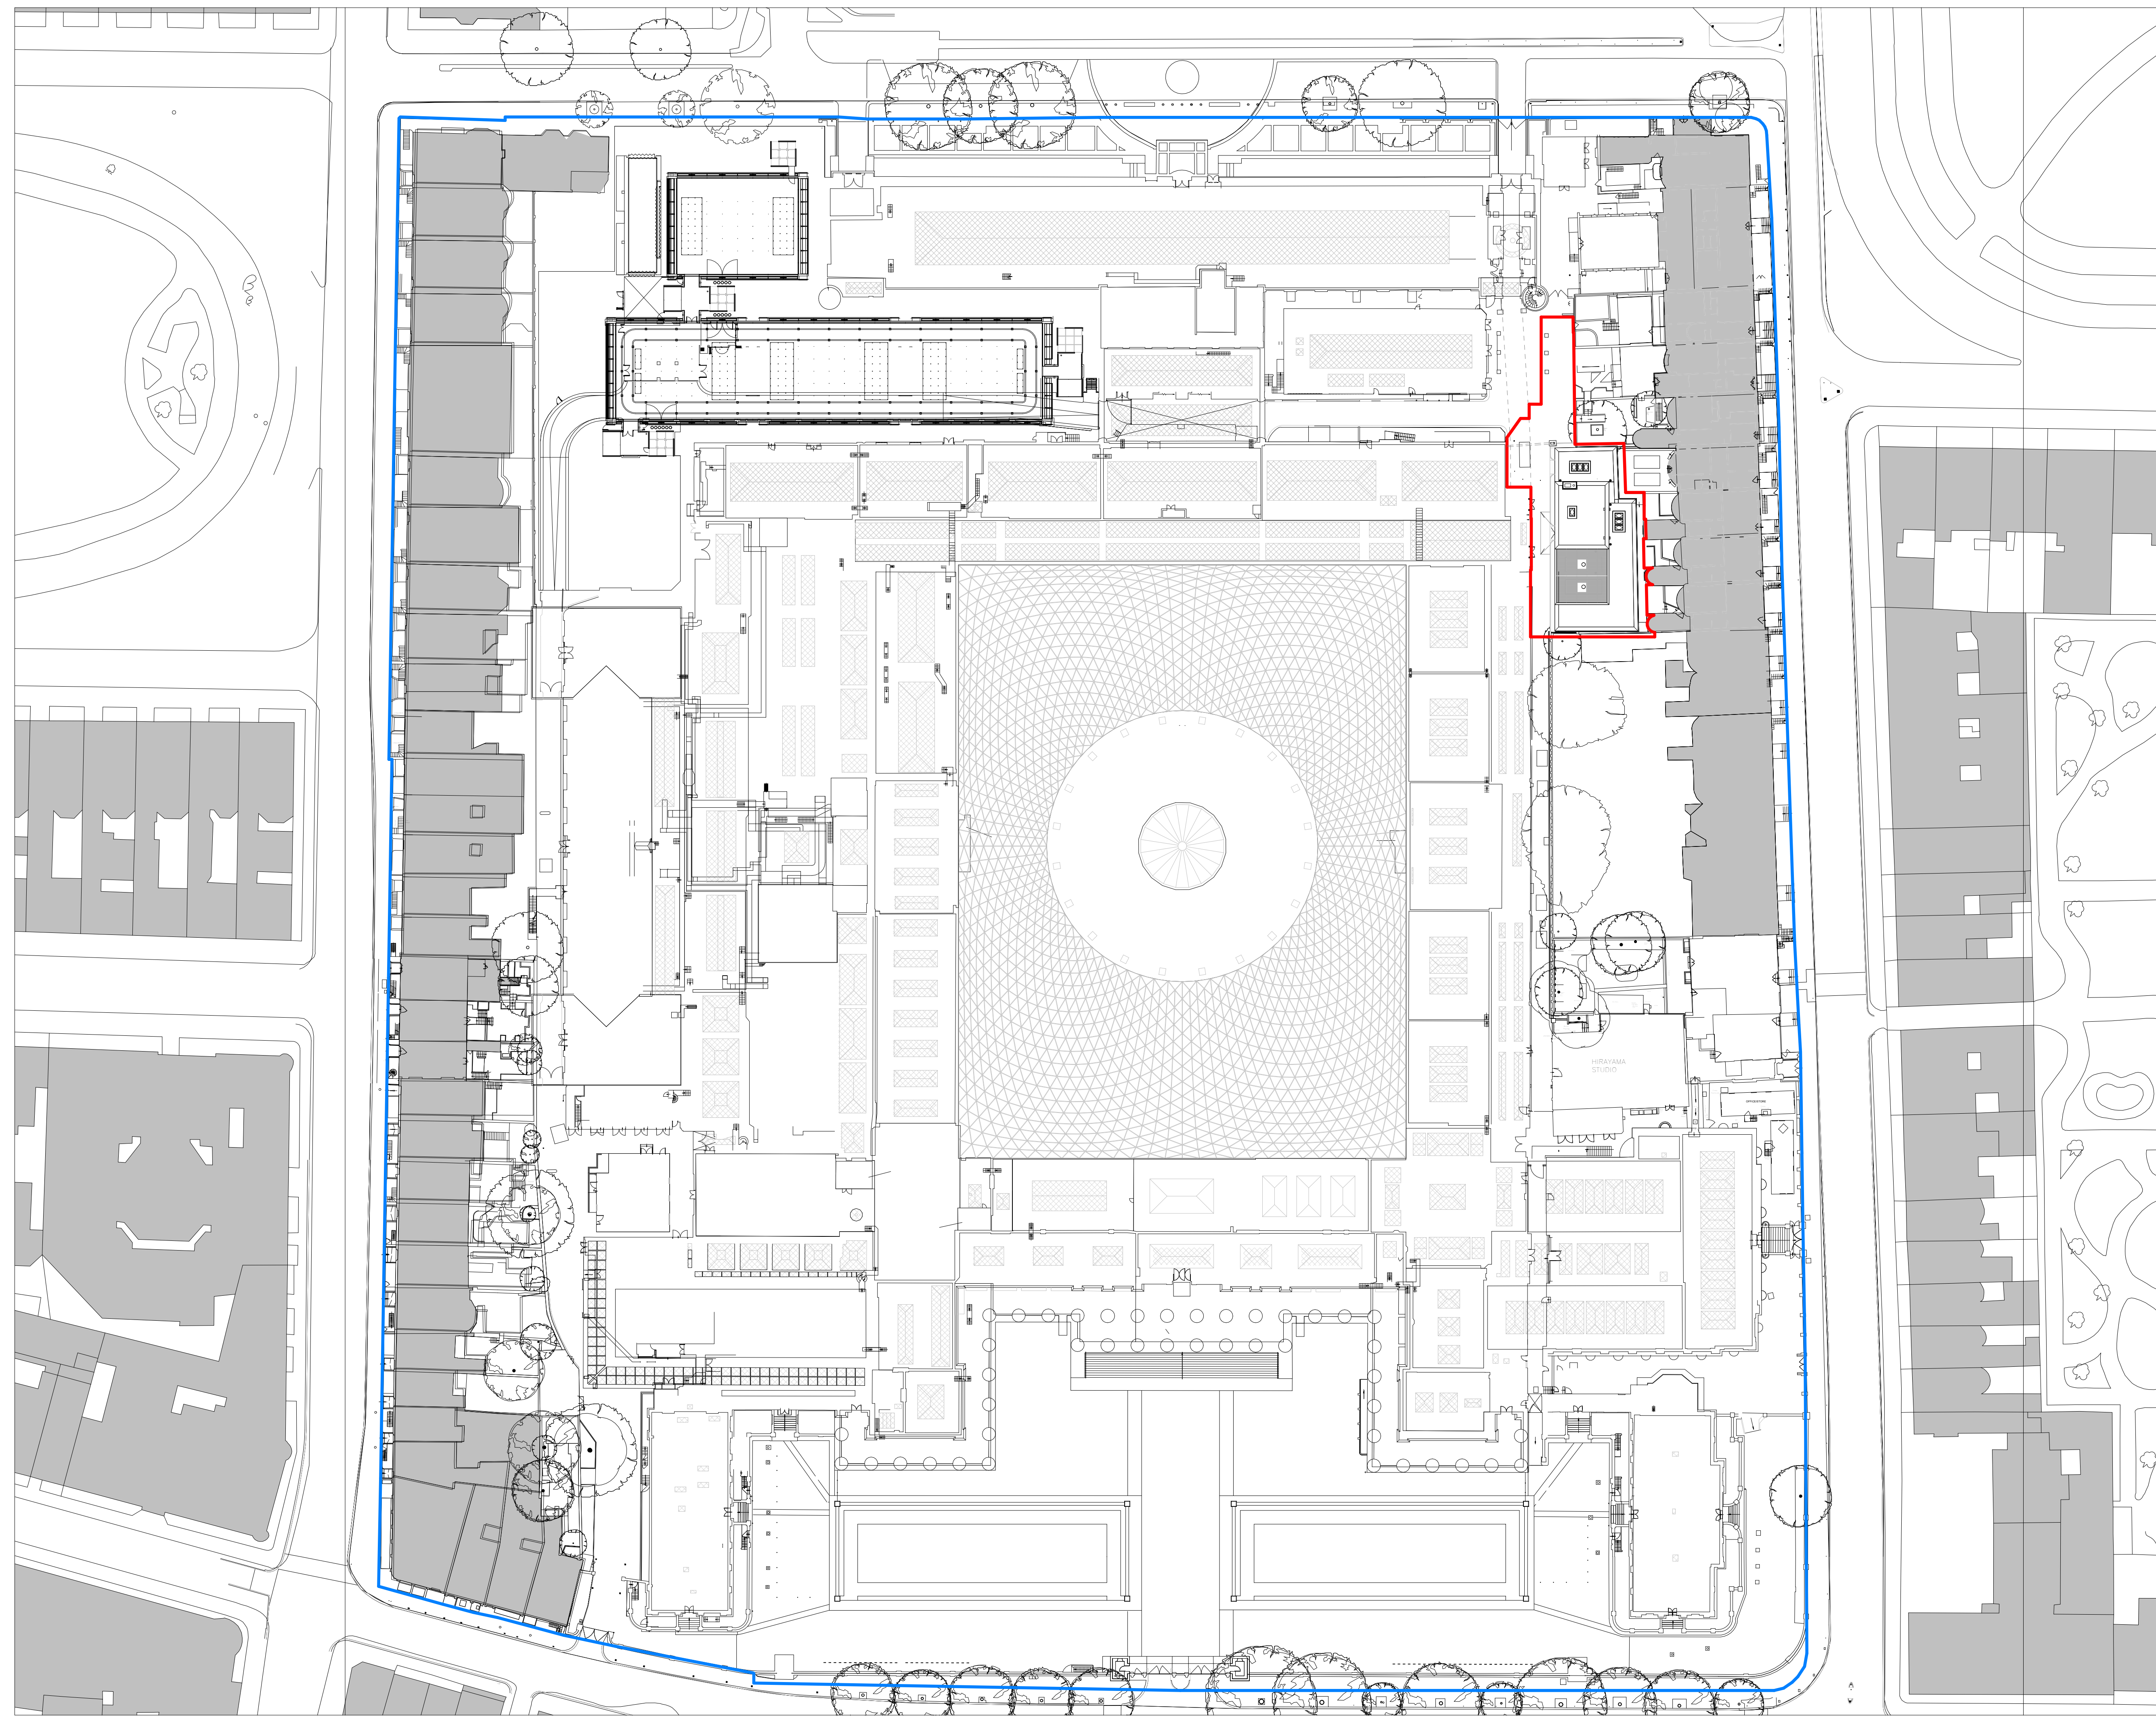

Key Plan

This drawing is not to be scaled. Dimensions govern.
 Wright & Wright Architects shall be notified in writing of any discrepancies.
 All dimensions are in millimeters unless noted otherwise.
 This drawing issued at First Contract is indicative of design intent and should be read in association with all specifications, schedules and consultants information.
 The Contractor is required to complete the detailed design, final coordination and interfaces. Contractor and Sub-Contractors design are subject to Architects acceptance.

Key

- Land within applicants ownership
- Proposed Red line boundary

Rev	Note	Date	Issued By	Issued To
P5	Planning Set	03.04.2023	JB	BM
P4	Final Draft Planning Set	17.03.2023	JB	BM
P3	Final Draft Stage 03	03.03.2023	JB	BM
P2	Revised Draft Stage 3 Issue	17.02.2023	JB	DT
P1	WIP Draft Stage 3 Issue	03.02.2023	JB	DT

WRIGHT & WRIGHT ARCHITECTS

89-91 Bayham Street
 London NW1 0AG
 T +44(0)20 7428 9893
 E ww@wrightandwright.co.uk

0 5000 10000 20000 40000 mm

Client
British Museum

Project Name
SWEC Programme: East Road Building (ERB)

Stage
Planning Drawings

Drawing Title
Proposed Site Plan

Drawing Number
10771-WW-ER-RF-DR - A-2001

Scale	Sheet Size	Issue Date
1 : 500	A1	03.04.2023

Revision	Status
P5	S4 - For approval

© Wright & Wright Architects 2022