


LEGEND	
SYMBOL	DESCRIPTION
	NEW WALLS

This drawing is protected under Copyright and at no time should any portion of this drawing be reproduced or copied without the permission of the Architect. (Design Copyright Act 1968)

This drawing must not be used for purposes other than that for which it is provided. It is supplied without liability for any errors or omissions.

Drawings only to be scaled for planning application purposes, all dimensions to be checked on site. All drawings subject to Statutory Authority Approval.

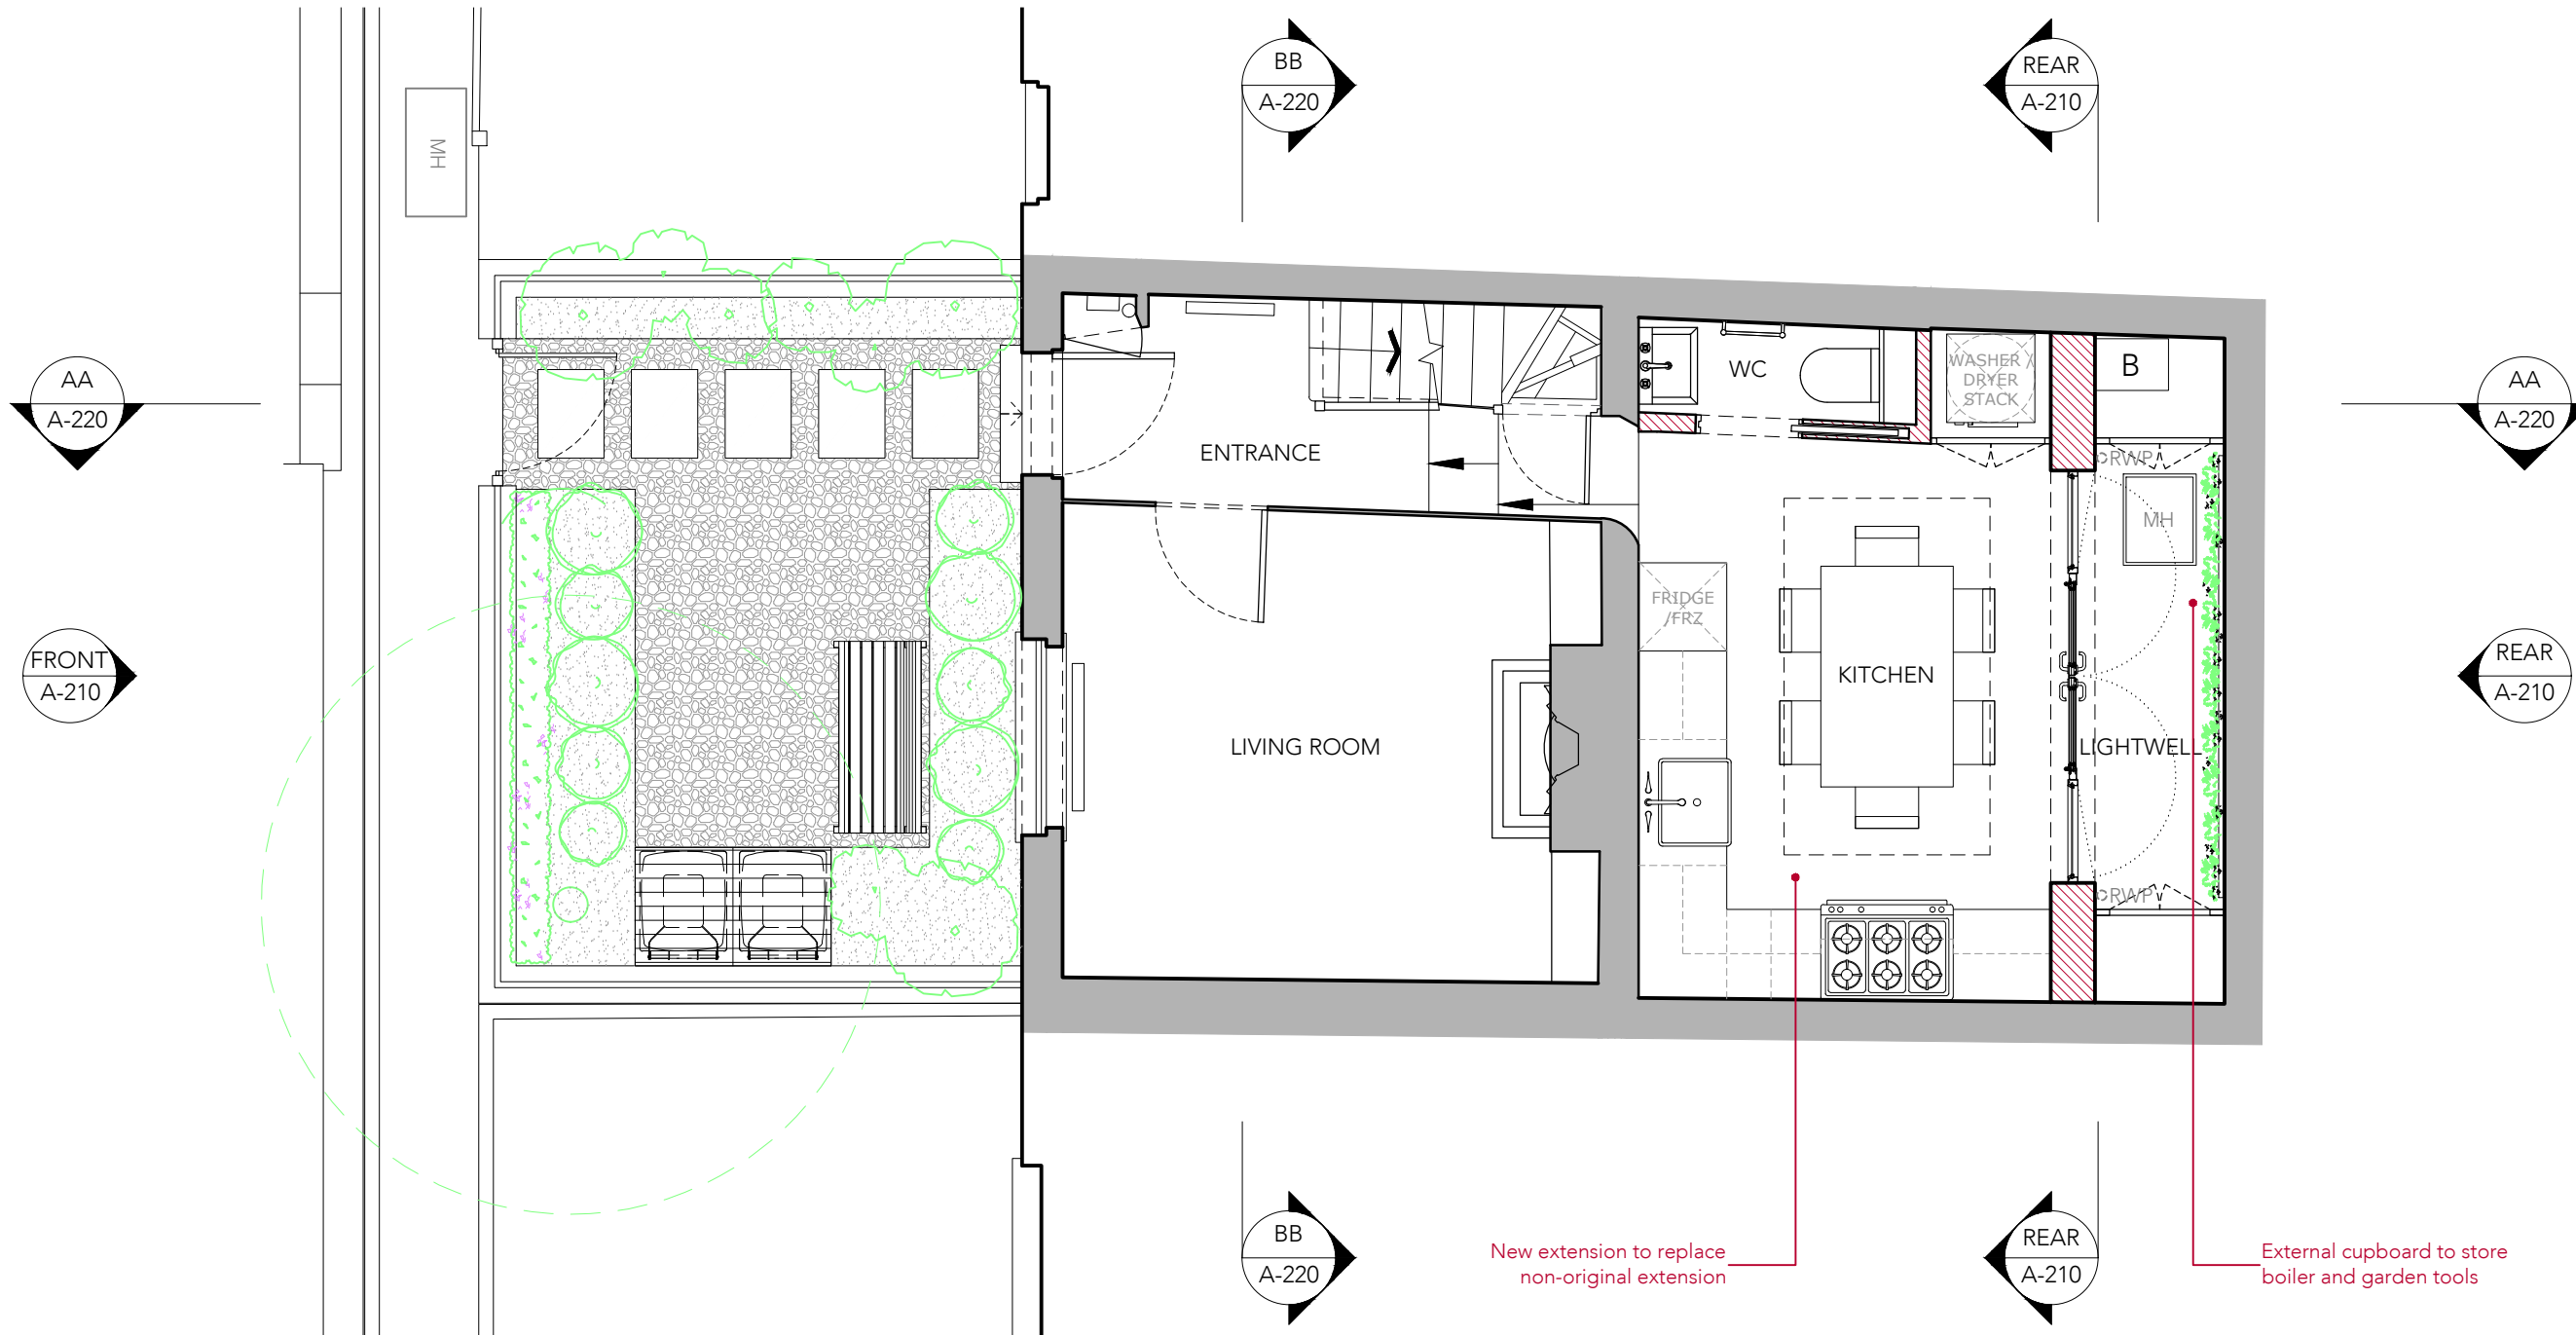

Notes	
1	PLANNING 28.04.2023
No	Date
Rev	

Status **PLANNING**



ARCHITECTS + INTERIOR DESIGNERS

91A - 91B HEATH STREET
LONDON NW3 6SS
Tel 020 7636 3838

INFO WWW.TG-STUDIO.CO.UK

Project **2 BENHAMS PLACE
NW3 6QX**

Date **28.04.2023**
Scale @ A3 **1:50**

Drawing **PROPOSED
GROUND FLOOR PLAN**

Drawn by **AL** Checked by **TG**

Job No. **271** Dwg No. **P-300** Rev **1**