





EXISTING FRONT ELEVATION




PROPOSED FRONT ELEVATION

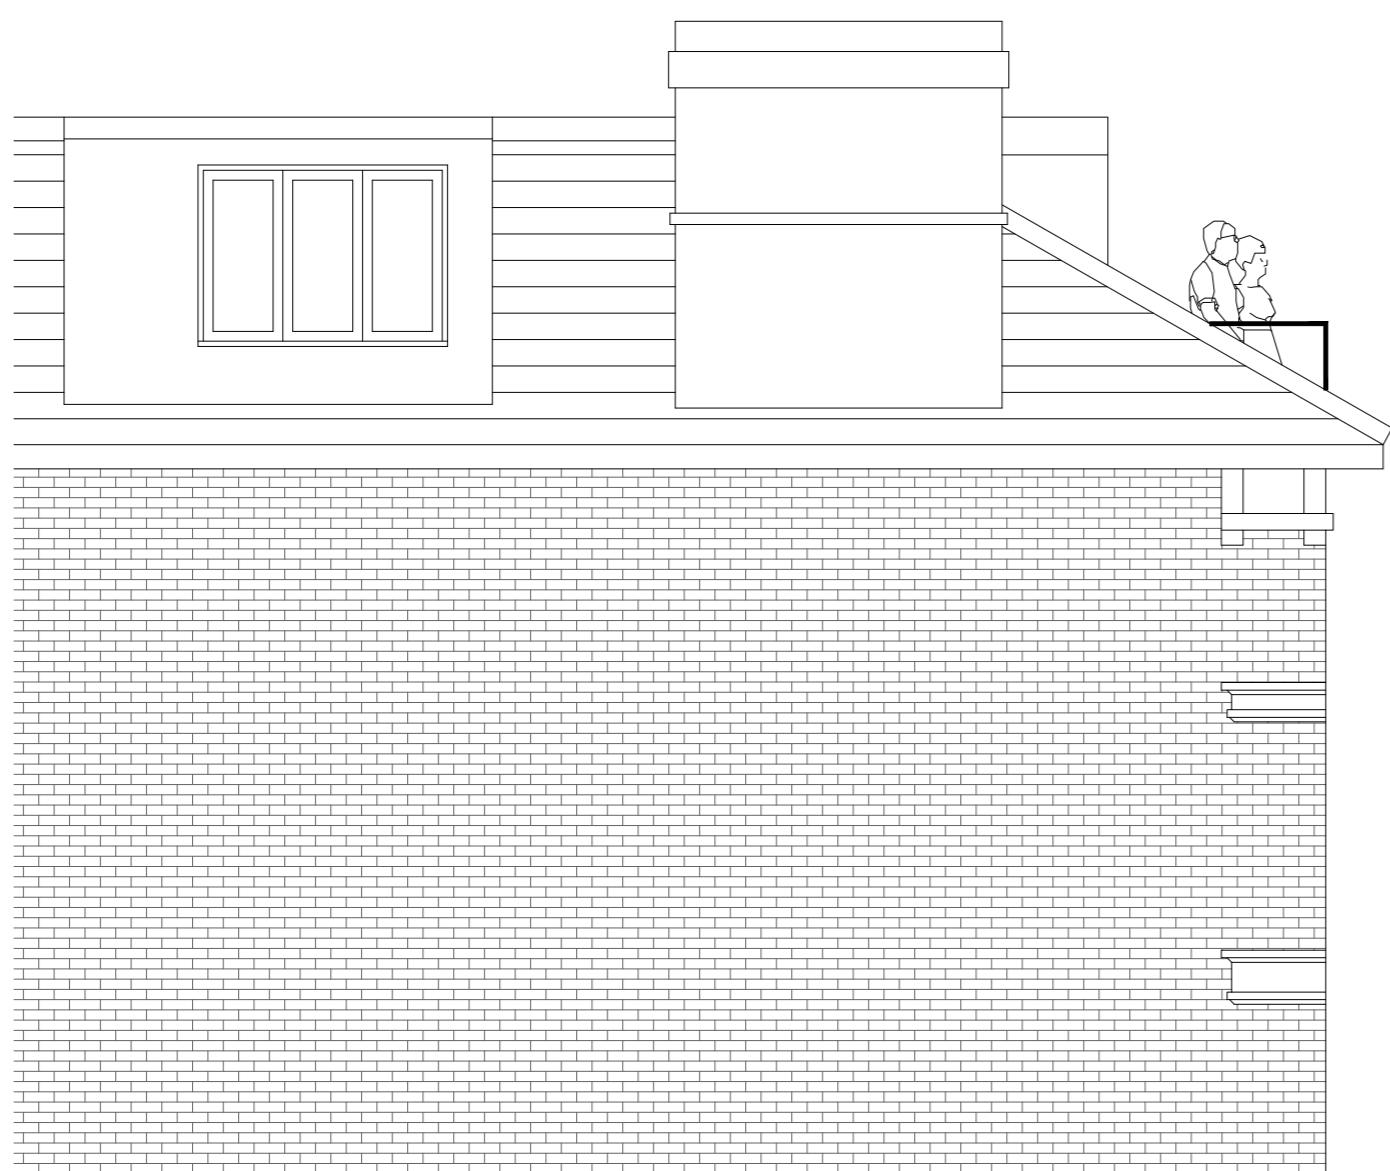

EXISTING PART SIDE ELEVATION

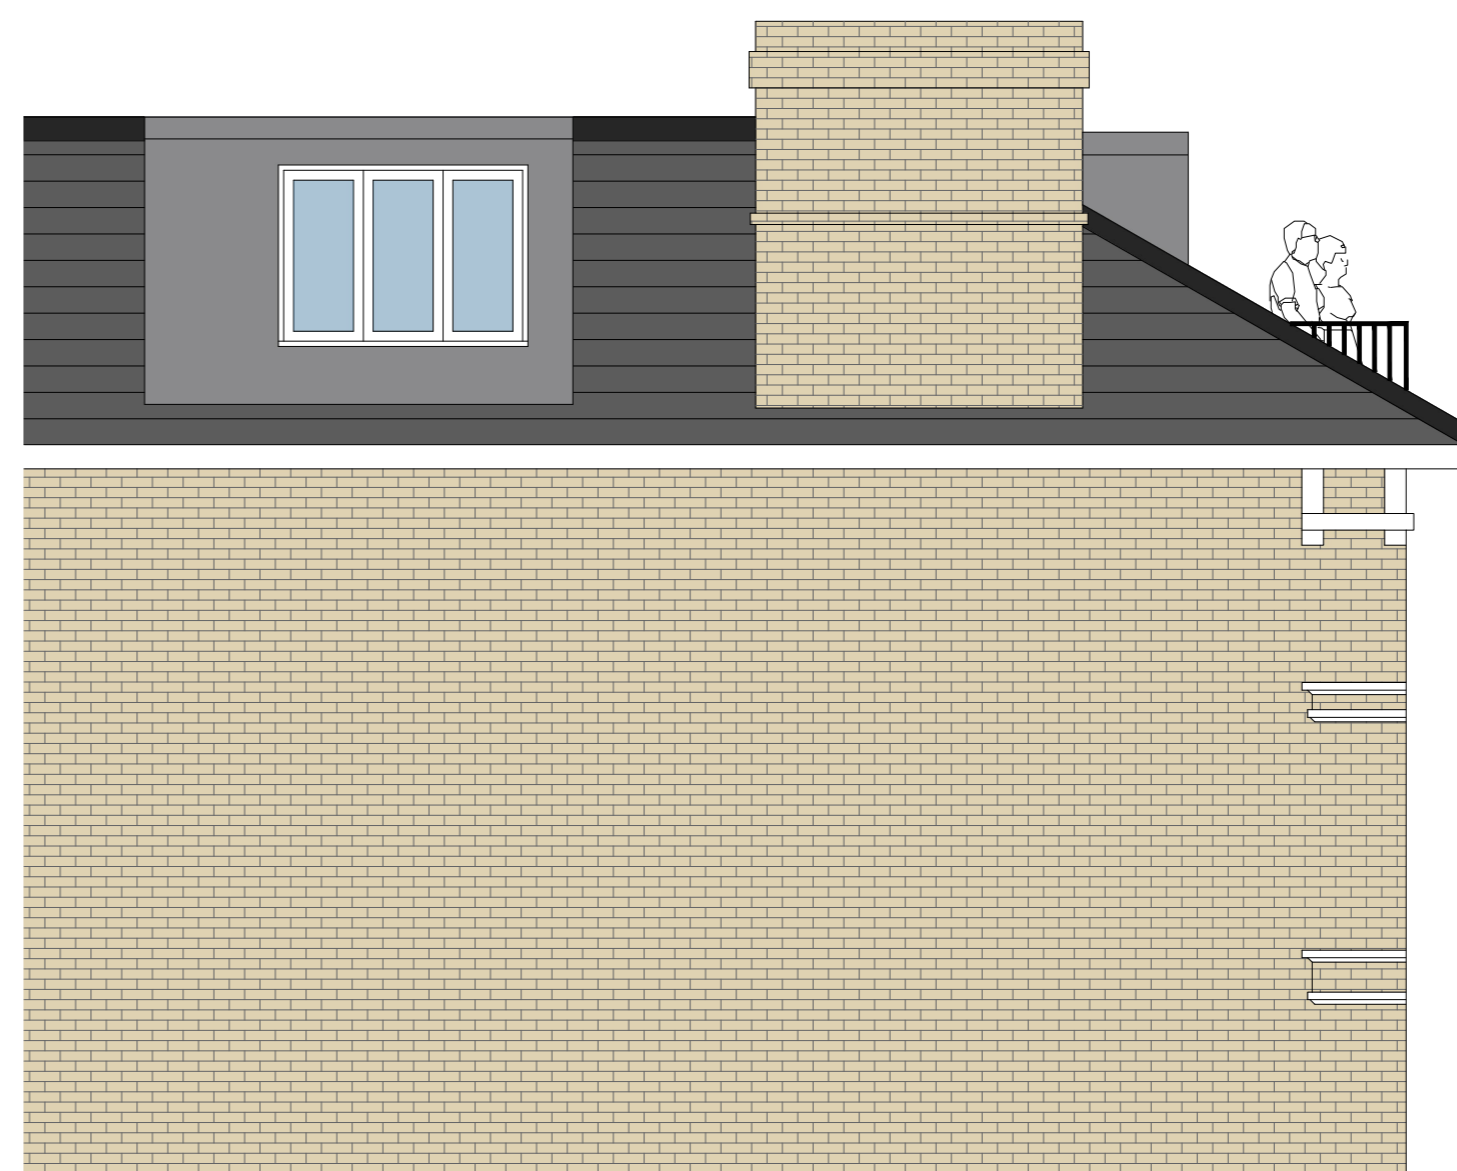

PROPOSED PART SIDE ELEVATION

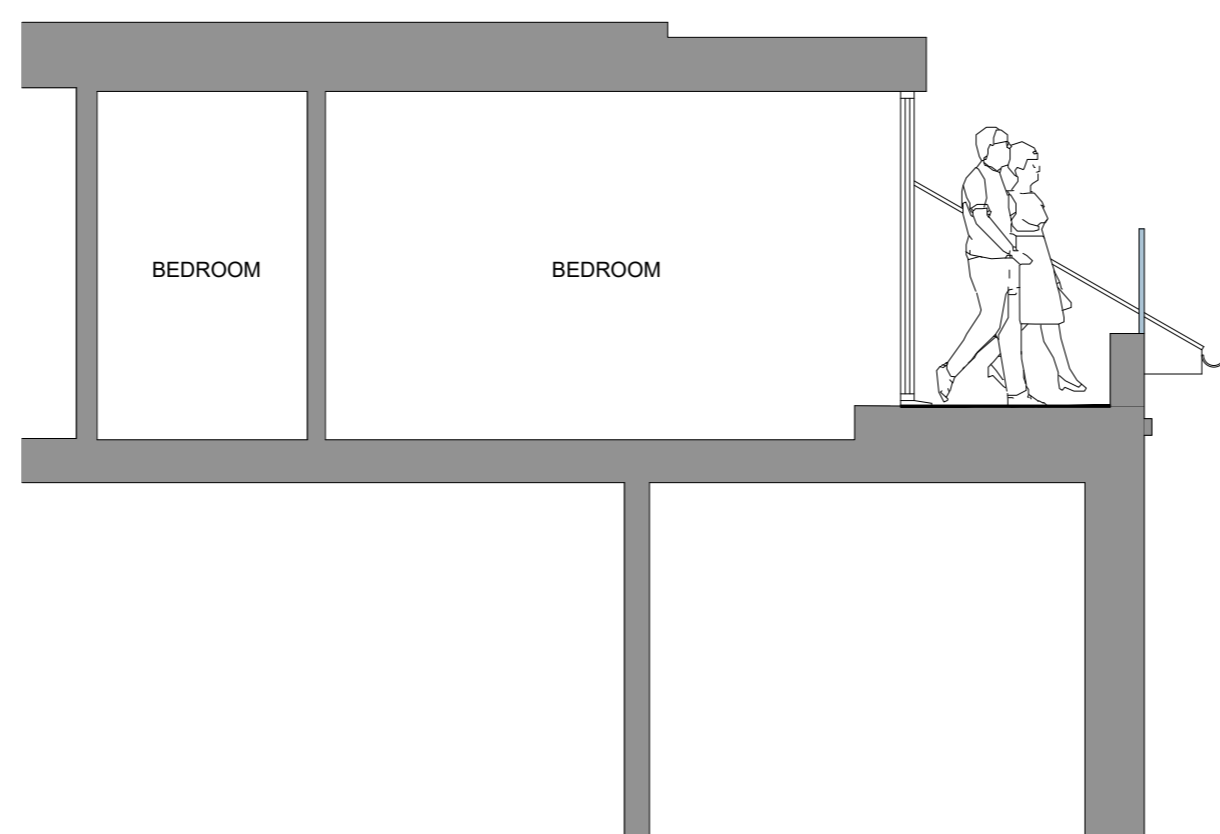

PROPOSED PART SECTION

1:100
0 2m 4m 8m

Rev	Description	Date

These drawings have been prepared for the purpose of obtaining planning approval only

FOR PLANNING PERMISSION ONLY

LPS | Architecture

Phone: 01206 323603 Email: info@lpsgroup.co.uk

PROJECT

Dormer Replacement

ADDRESS

**8a, Lancaster Dr,
Belsize Park,
London NW3 4HA**

TITLE

Existing and Proposed Plans

CLIENT

Hawkins

DRAWN BY: JJ CHECKED BY: XX DATE: 03/02/2022

SCALE: A1 @ 1:50 PROJECT NUMBER: LPS1038

DRAWING NUMBER: 1.2 REV: A