


SECTION A-A

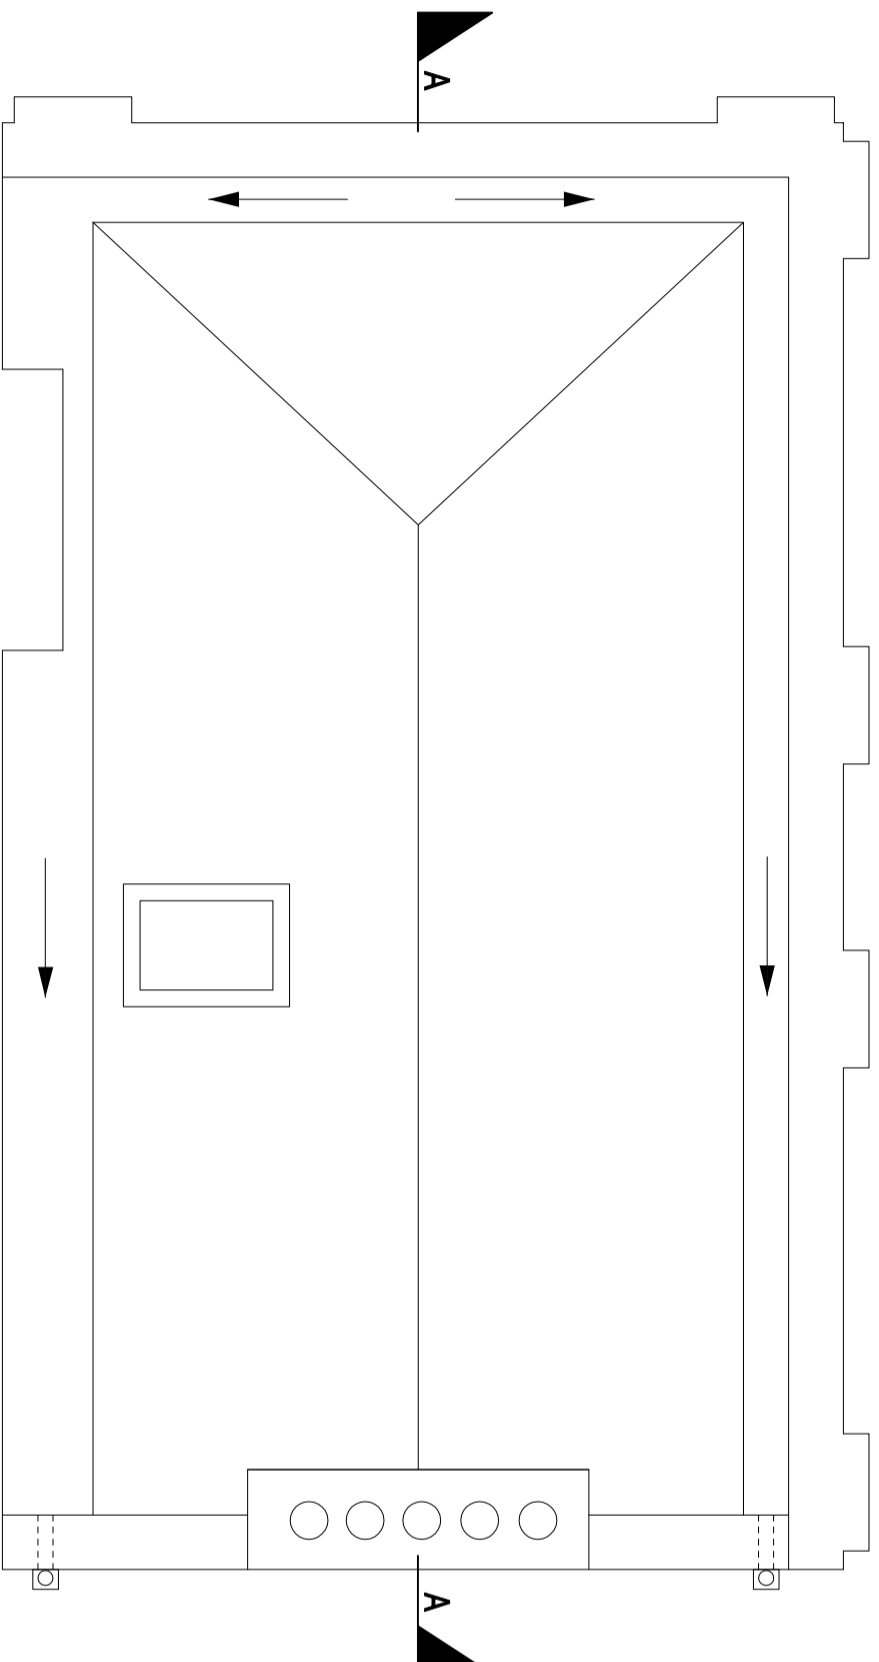

EXISTING

CONTRACTORS TO VERIFY ALL DIMENSIONS ON SITE
BEFORE COMMENCING ANY WORKS OR PREPARING
SHOP DRAWINGS. ALL WORK MUST COMPLY WITH
RELEVANT AUTHORITIES REQUIREMENTS.
DIMENSIONS MUST NOT BE SCALED FROM THIS PRINT

Landers & Associates

Chartered Surveyors

67 Riefield Road, London SE9 2RA
Tel: 020 7831 6311 Web: www.landlers-associates.co.uk

Client The Governing Body of Rugby School

Job 29 Orde Hall Street, London WC1

Drawing Existing Roof Plan + Section

Scale	Date	Drawn	Checked
1:50@A3	Apr 23	MR	RS
Drawing No.	22081 - 29QHST - 101		