


1100mm height (above gutter) black powder coated Evorail handrail edge protection with intermediate rail. Fixed to parapet wall and adjacent brickwork.

SECTION A-A

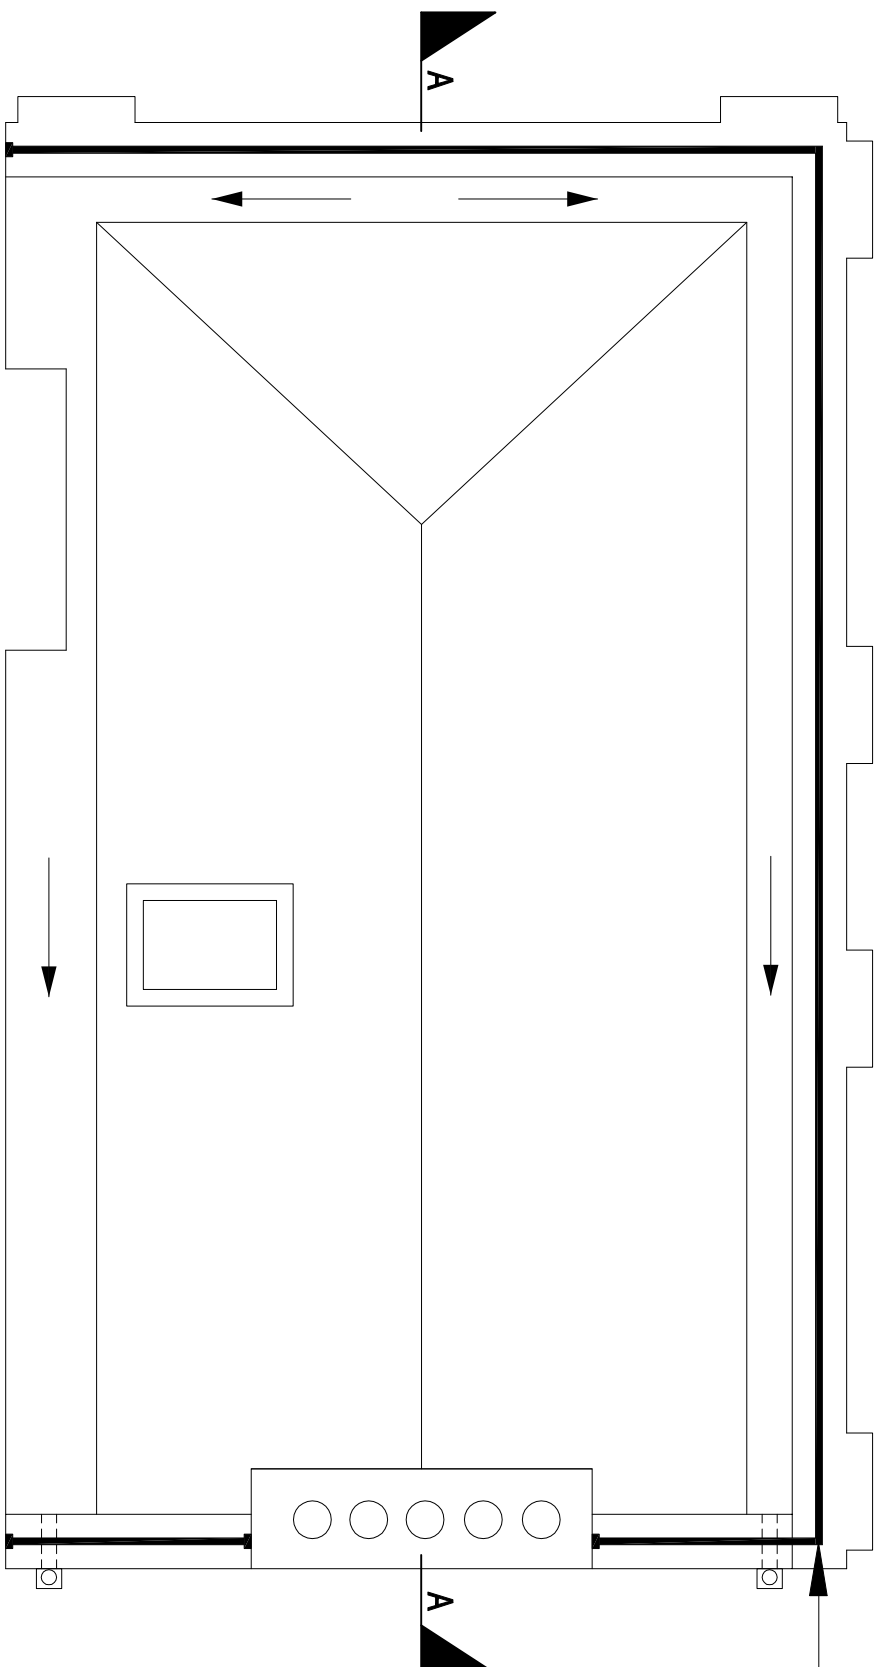

1100mm height (above gutter) black powder coated Evorail handrail edge protection with intermediate rail. Fixed to parapet wall and adjacent brickwork.

PROPOSED

CONTRACTORS TO VERIFY ALL DIMENSIONS ON SITE BEFORE COMMENCING ANY WORKS OR PREPARING SHOP DRAWINGS. ALL WORK MUST COMPLY WITH RELEVANT AUTHORITIES REQUIREMENTS. DIMENSIONS MUST NOT BE SCALED FROM THIS PRINT

**Landers & Associates**

Chartered Surveyors

67 Riefield Road, London SE9 2RA  
Tel: 020 7831 6311 Web: [www.landlers-associates.co.uk](http://www.landlers-associates.co.uk)

Client The Governing Body of Rugby School

Job 29 Orde Hall Street, London WC1

Drawing Proposed Roof Plan + Section

Scale 1:50@A3 Date Apr 23 Drawn MR Checked RS  
Drawing No. 22081 - 29QHST - 103