




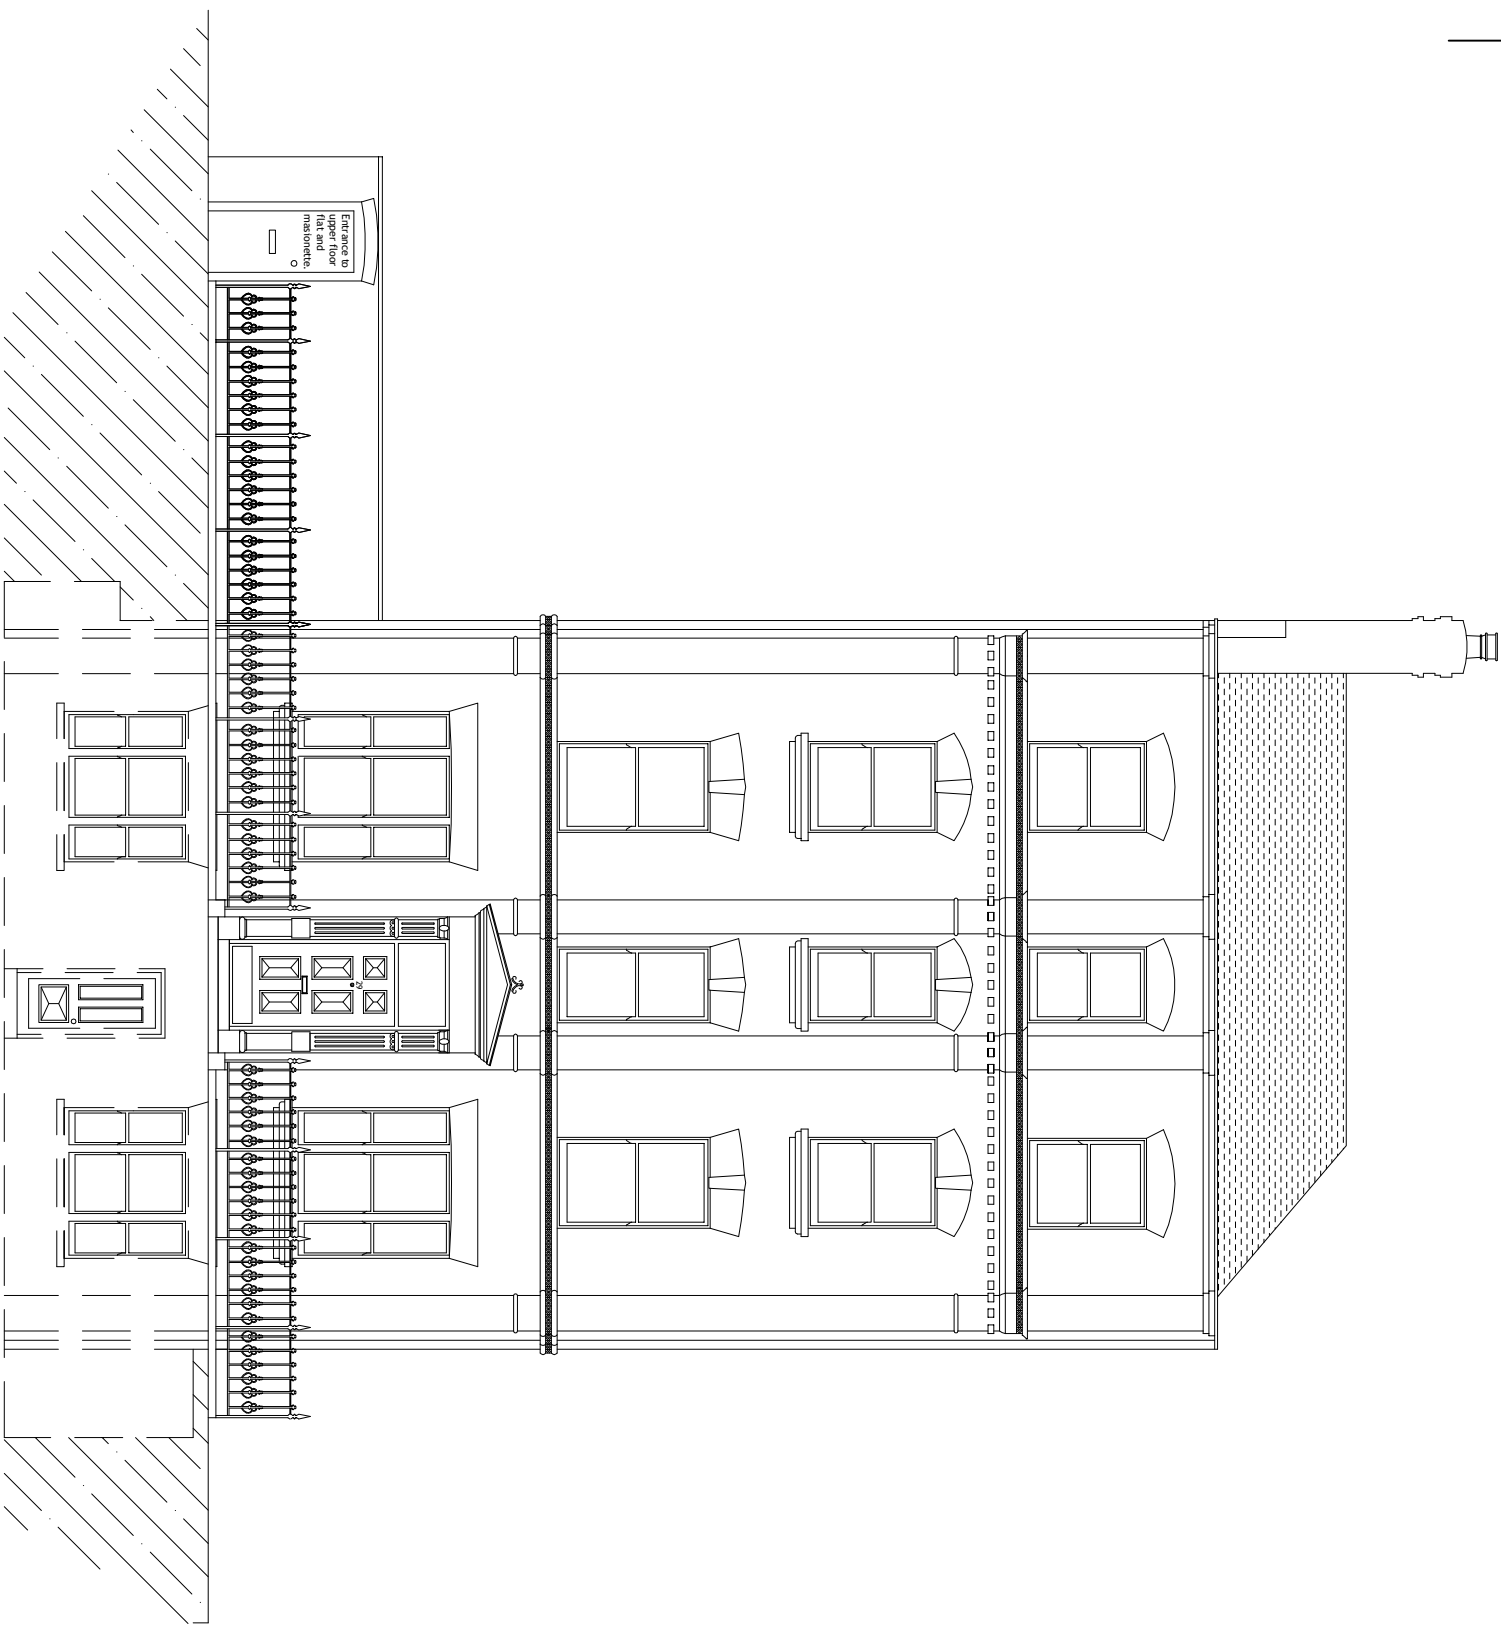

EAST ELEVATION

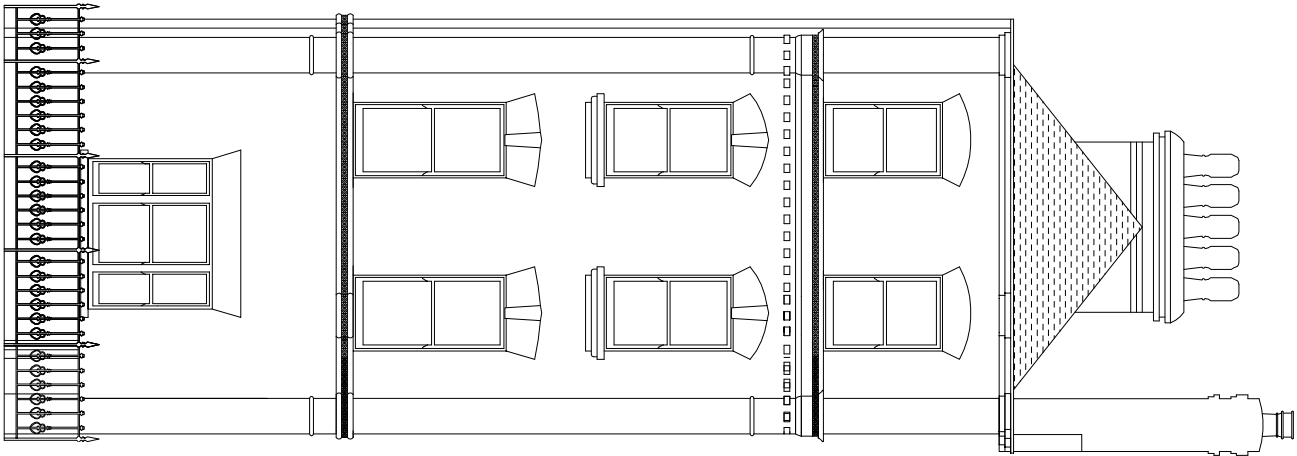

NORTH ELEVATION

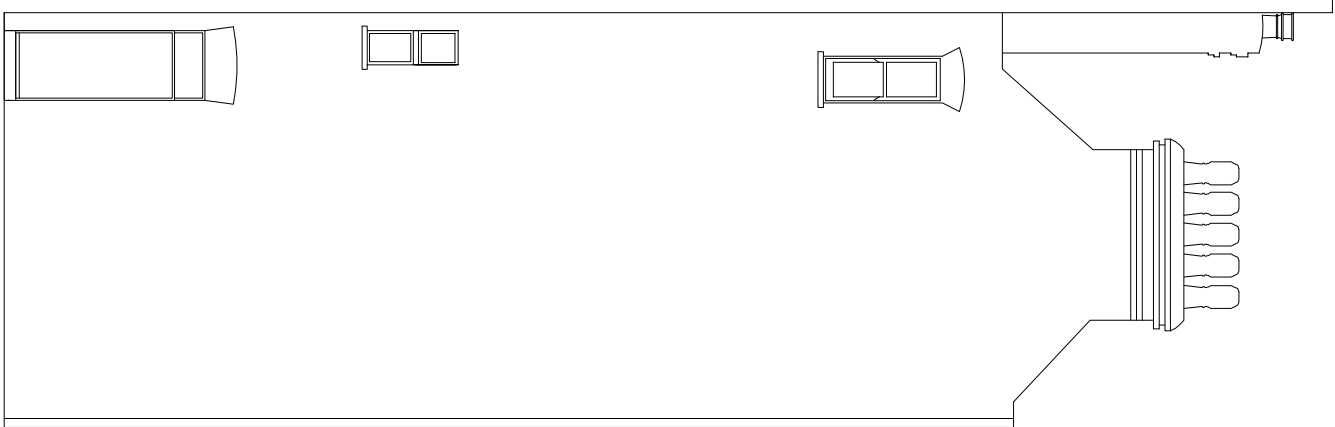

SOUTH ELEVATION

CONTRACTORS TO VERIFY ALL DIMENSIONS ON SITE
BEFORE COMMENCING ANY WORKS OR PREPARING
SHOP DRAWINGS. ALL WORK MUST COMPLY WITH
RELEVANT AUTHORITIES REQUIREMENTS.
DIMENSIONS MUST NOT BE SCALED FROM THIS PRINT

Landers & Associates

Chartered Surveyors

67 Riefield Road, London SE9 2RA

Tel: 020 7831 6311 Web: www.landars-associates.co.uk

Client	The Governing Body of Rugby School
Job	29 Orde Hall Street, London WC1
Drawing	Existing Elevations
Scale	1:00@A3
Date	Apr 23
Drawn	MR
Checked	RS
Drawing No.	22081 - 29ORHST - 102