



EAST ELEVATION

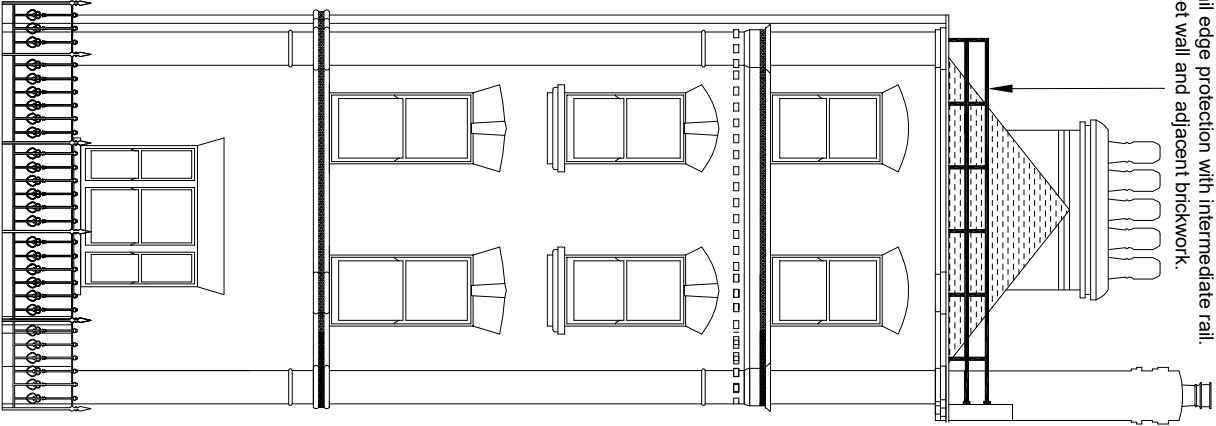

NORTH ELEVATION

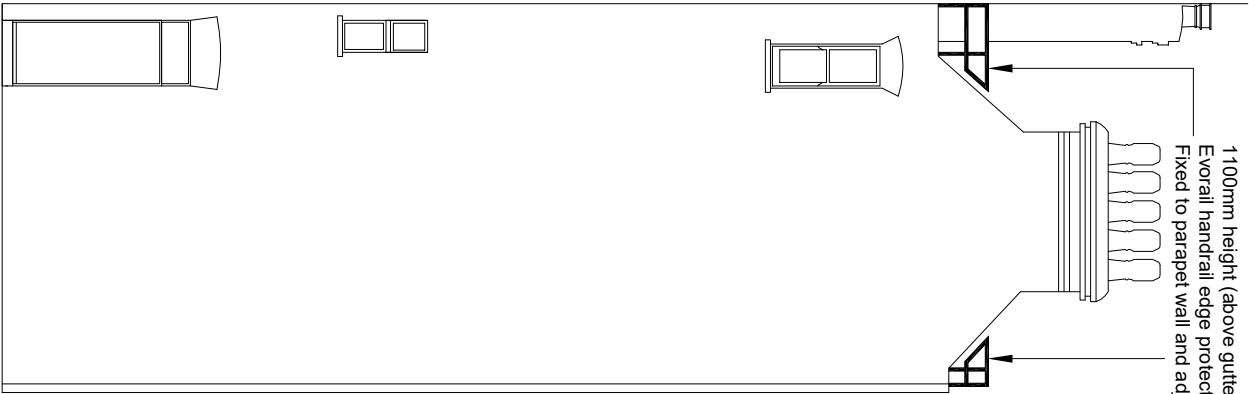

SOUTH ELEVATION

PROPOSED

CONTRACTORS TO VERIFY ALL DIMENSIONS ON SITE BEFORE COMMENCING ANY WORKS OR PREPARING SHOP DRAWINGS. ALL WORK MUST COMPLY WITH RELEVANT AUTHORITIES REQUIREMENTS. DIMENSIONS MUST NOT BE SCALED FROM THIS PRINT

Landers & Associates

Chartered Surveyors

67 Riefield Road, London SE9 2RA

Tel: 020 7831 6311 Web: www.landars-associates.co.uk

Client The Governing Body of Rugby School

Job 29 Orde Hall Street, London WC1

Drawing Proposed Elevations

Scale 1:100@A3 Date Apr 23 Drawn MR Checked RS

Drawing No. 22081 - 29ORHST - 104