



Existing




Existing Front Elevation:
Scale 1:100

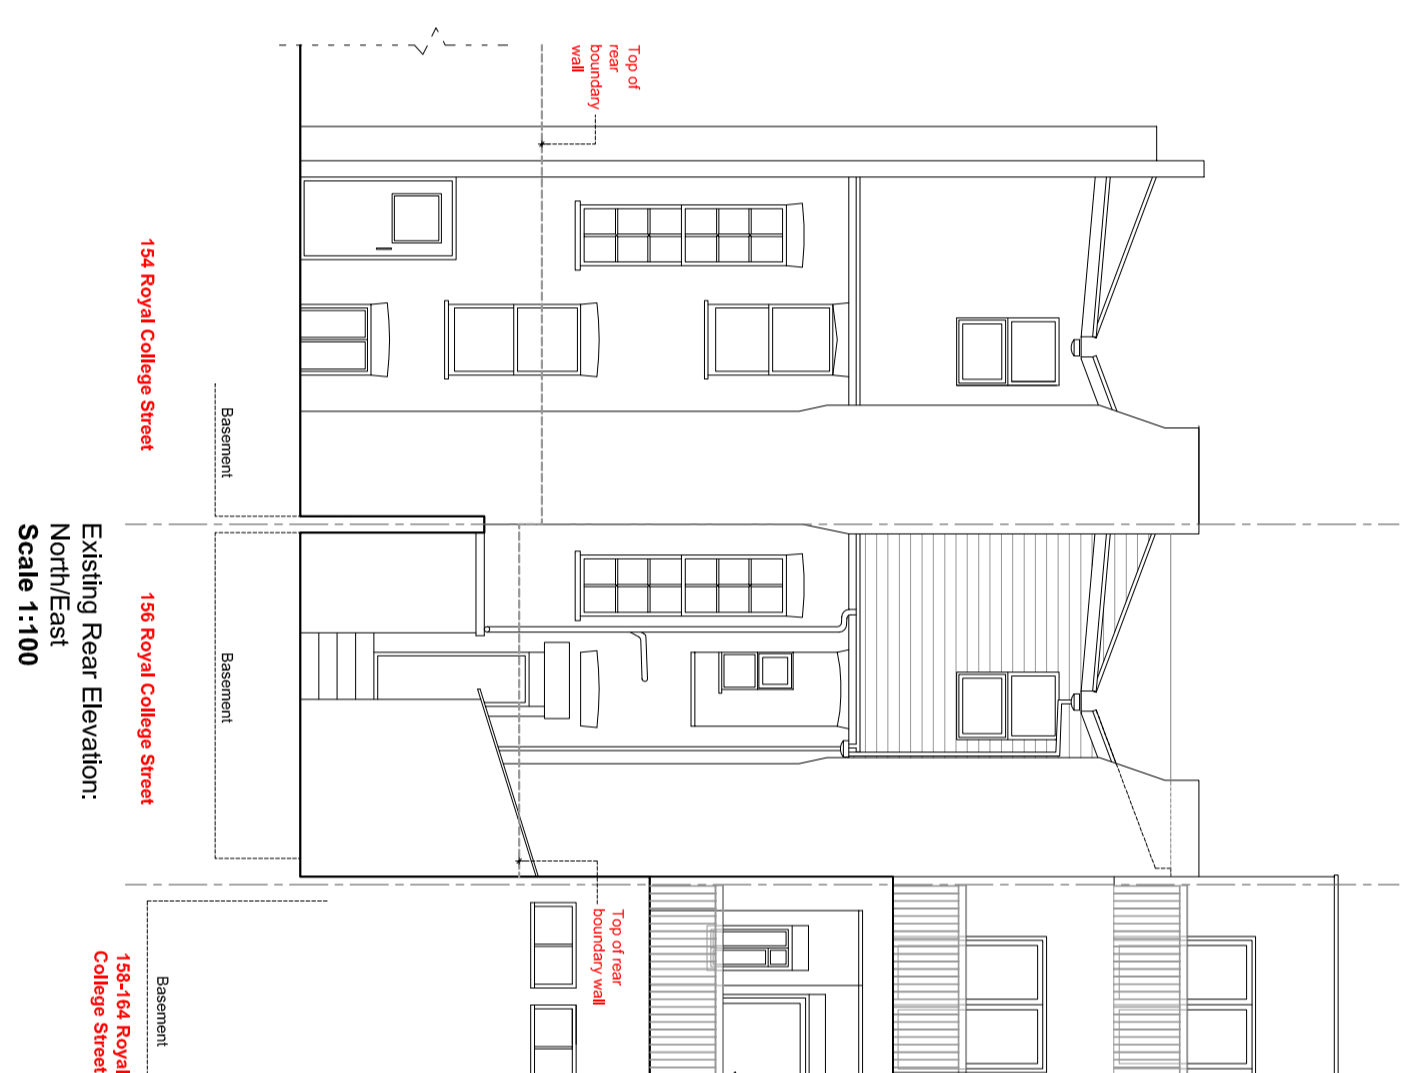

Existing Rear Elevation:
Scale 1:100

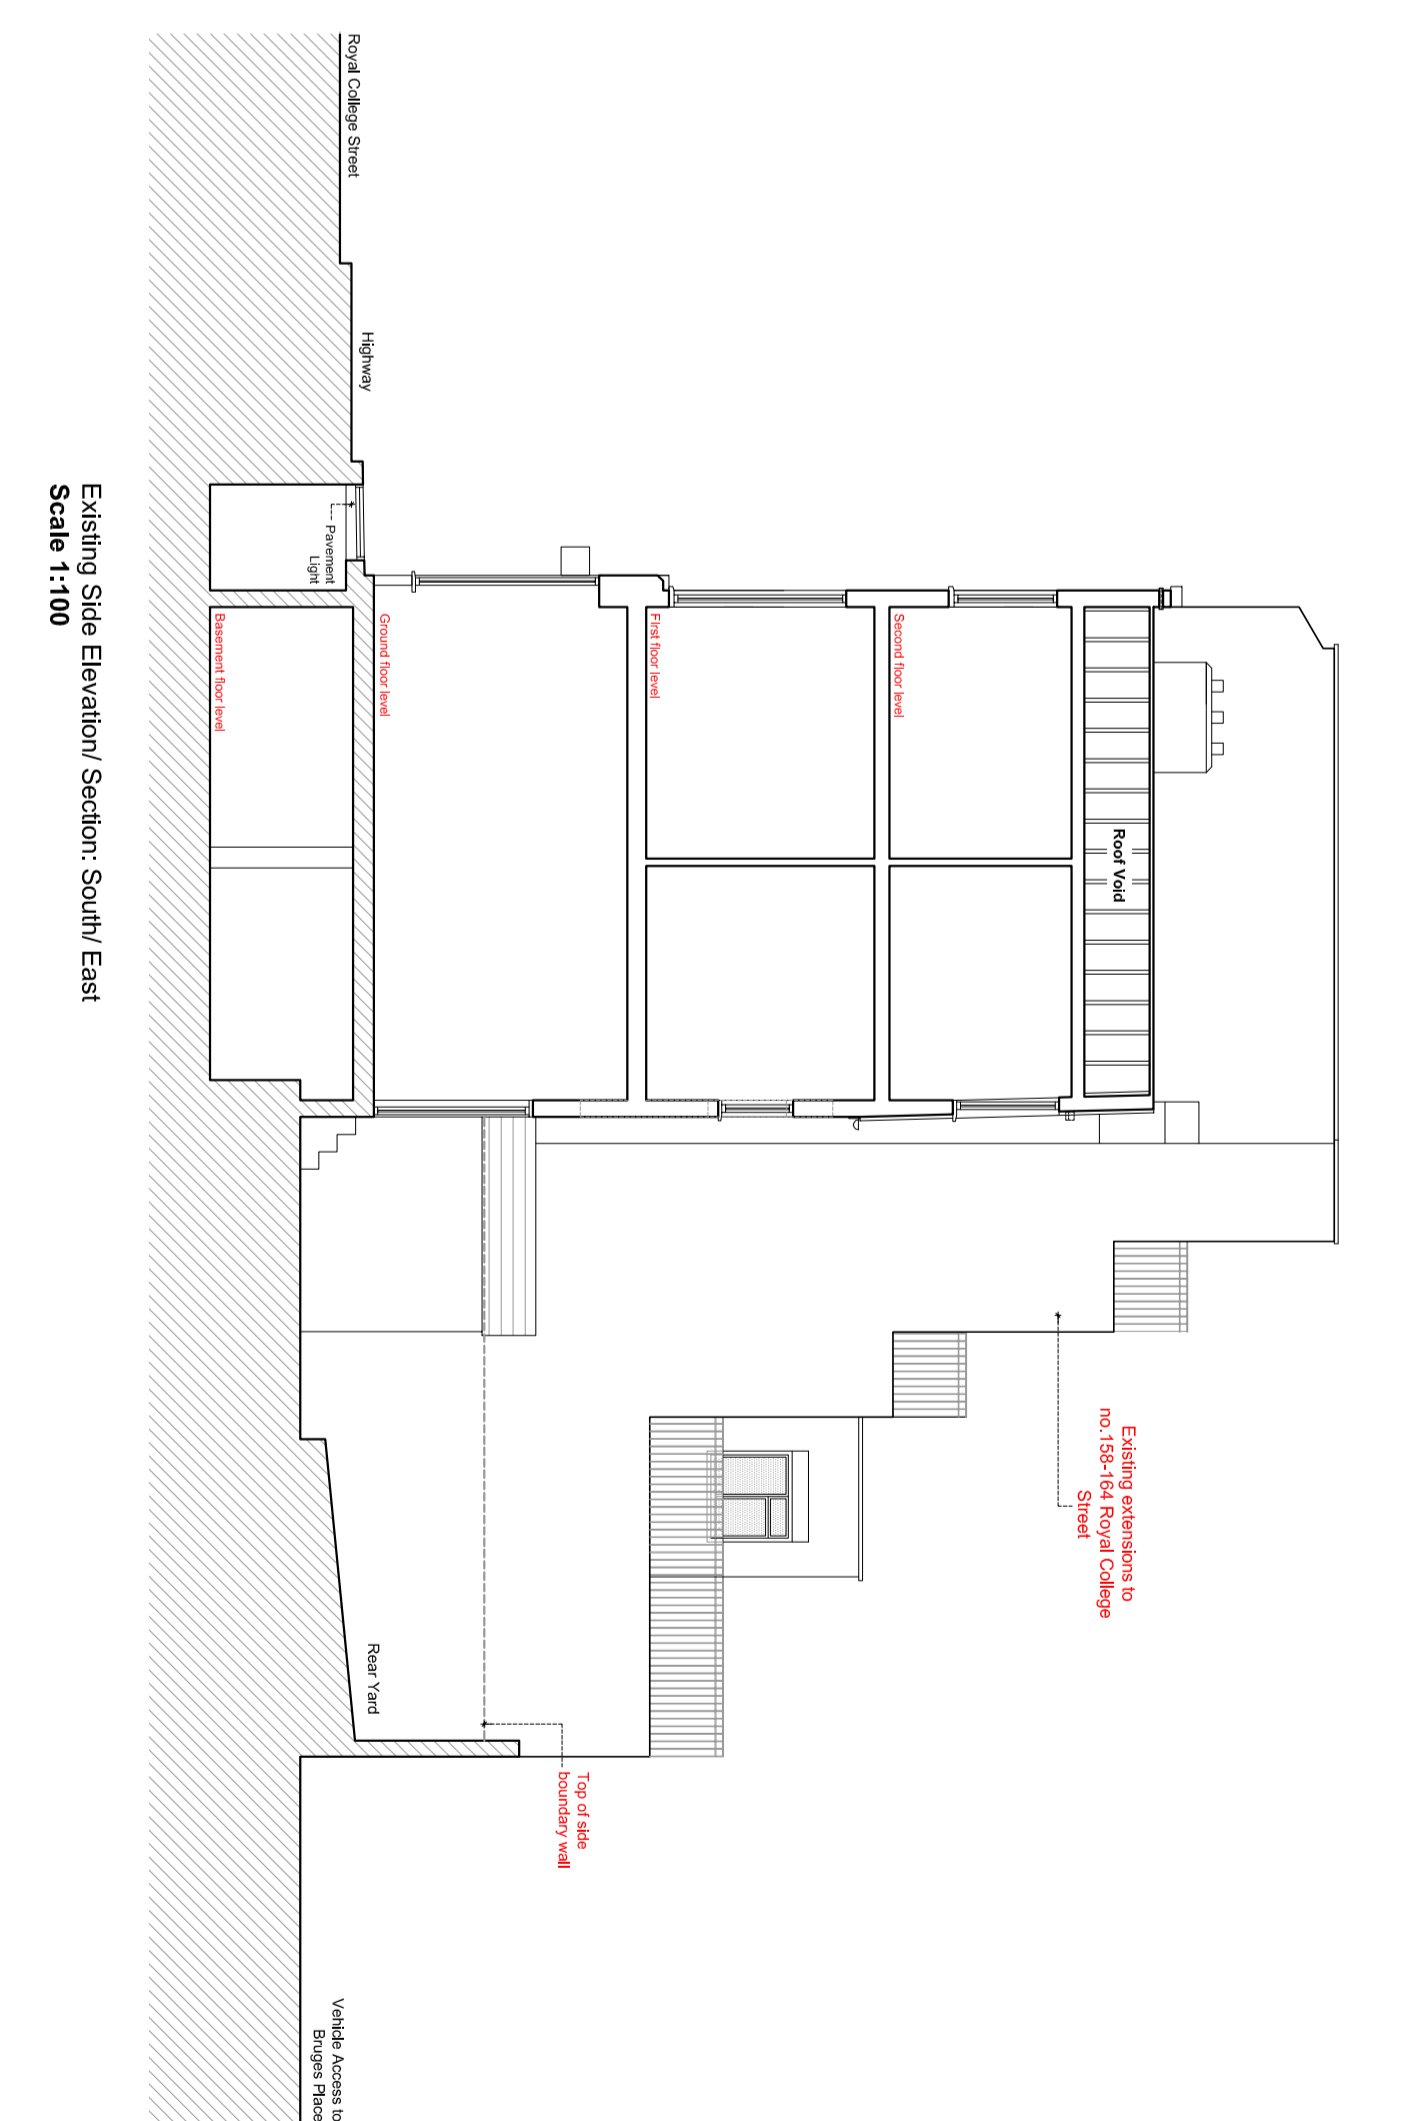

Existing Side Elevation Section South East
Scale 1:100

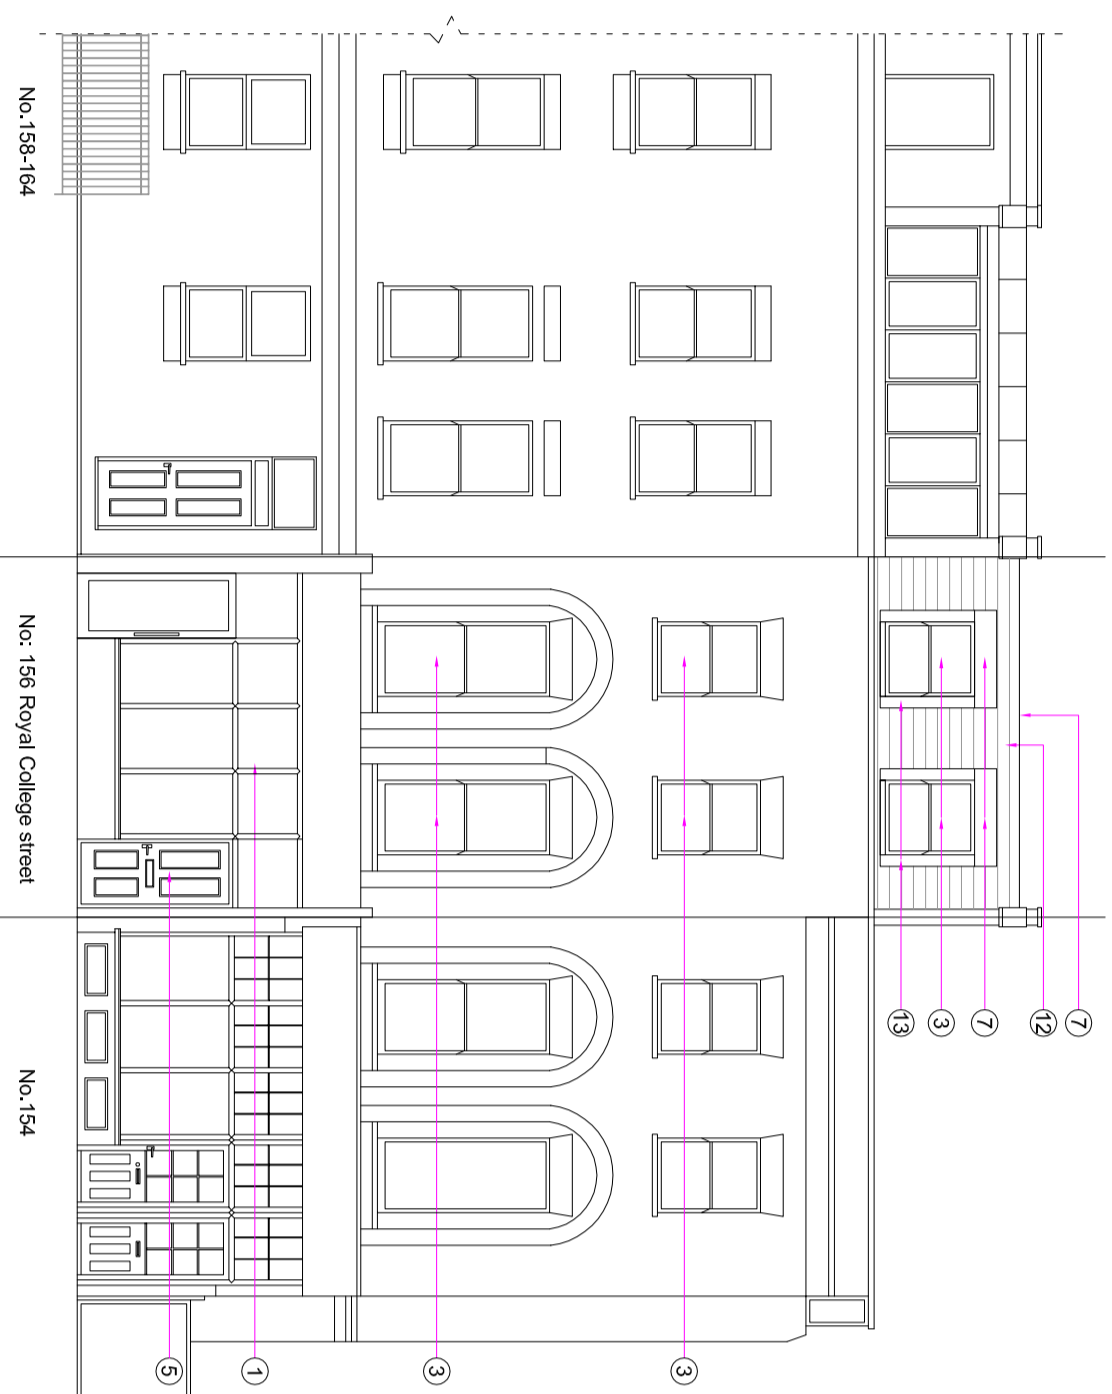

Proposed Front Elevation:
Scale 1:100




Proposed Rear Elevation:
Scale 1:100




Proposed Side Elevation Section South East
Scale 1:100



Proposed Front Elevation:
Scale 1:100

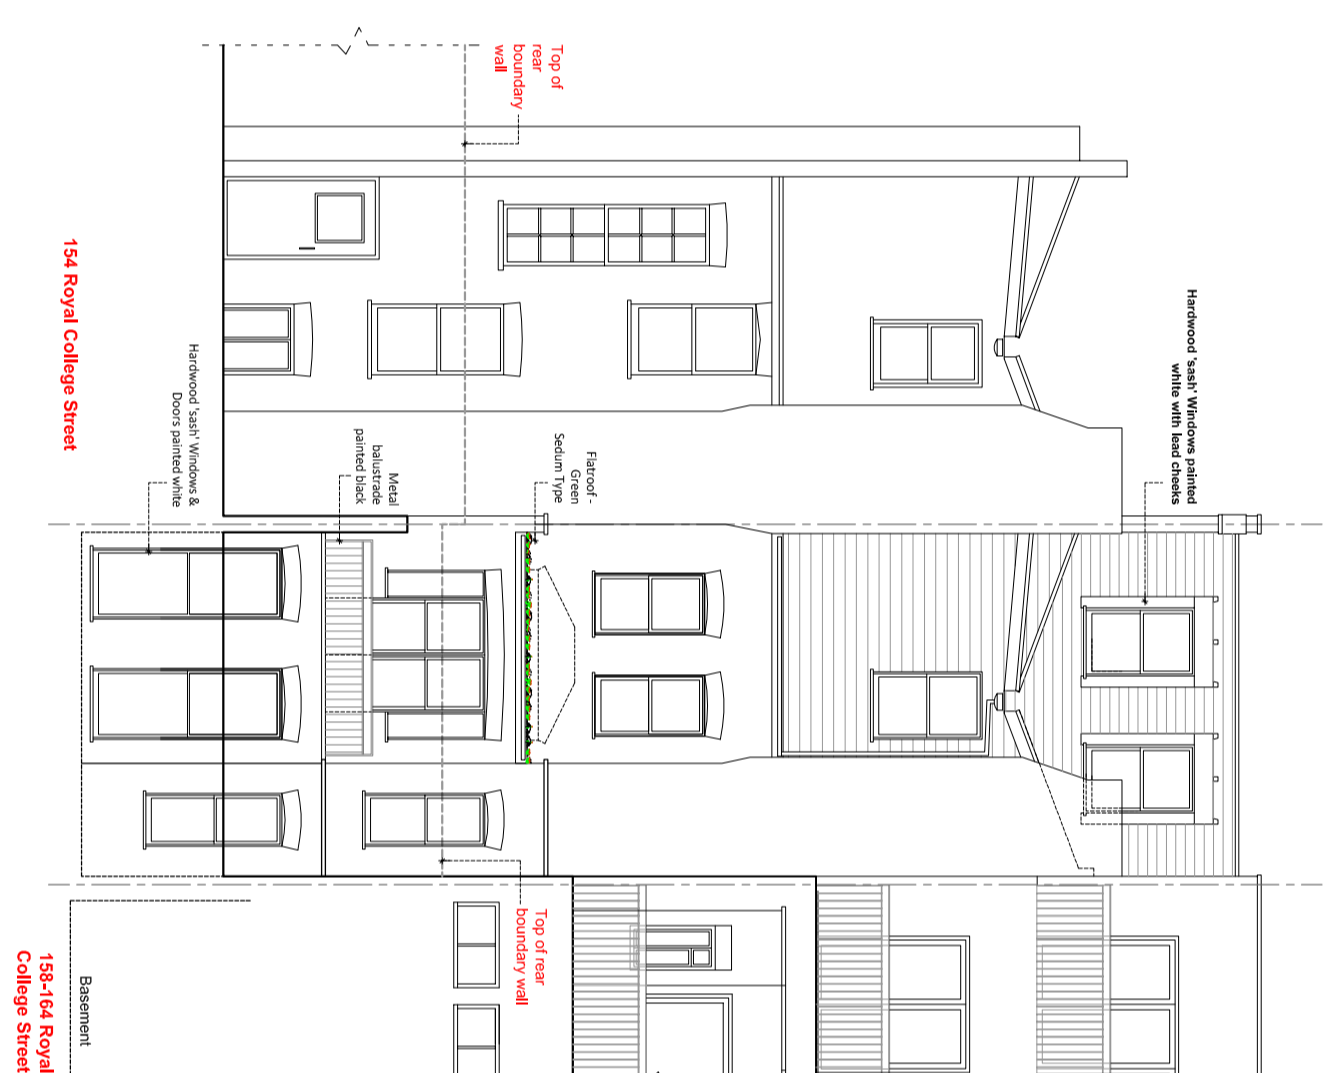

Proposed Rear Elevation:
Scale 1:100

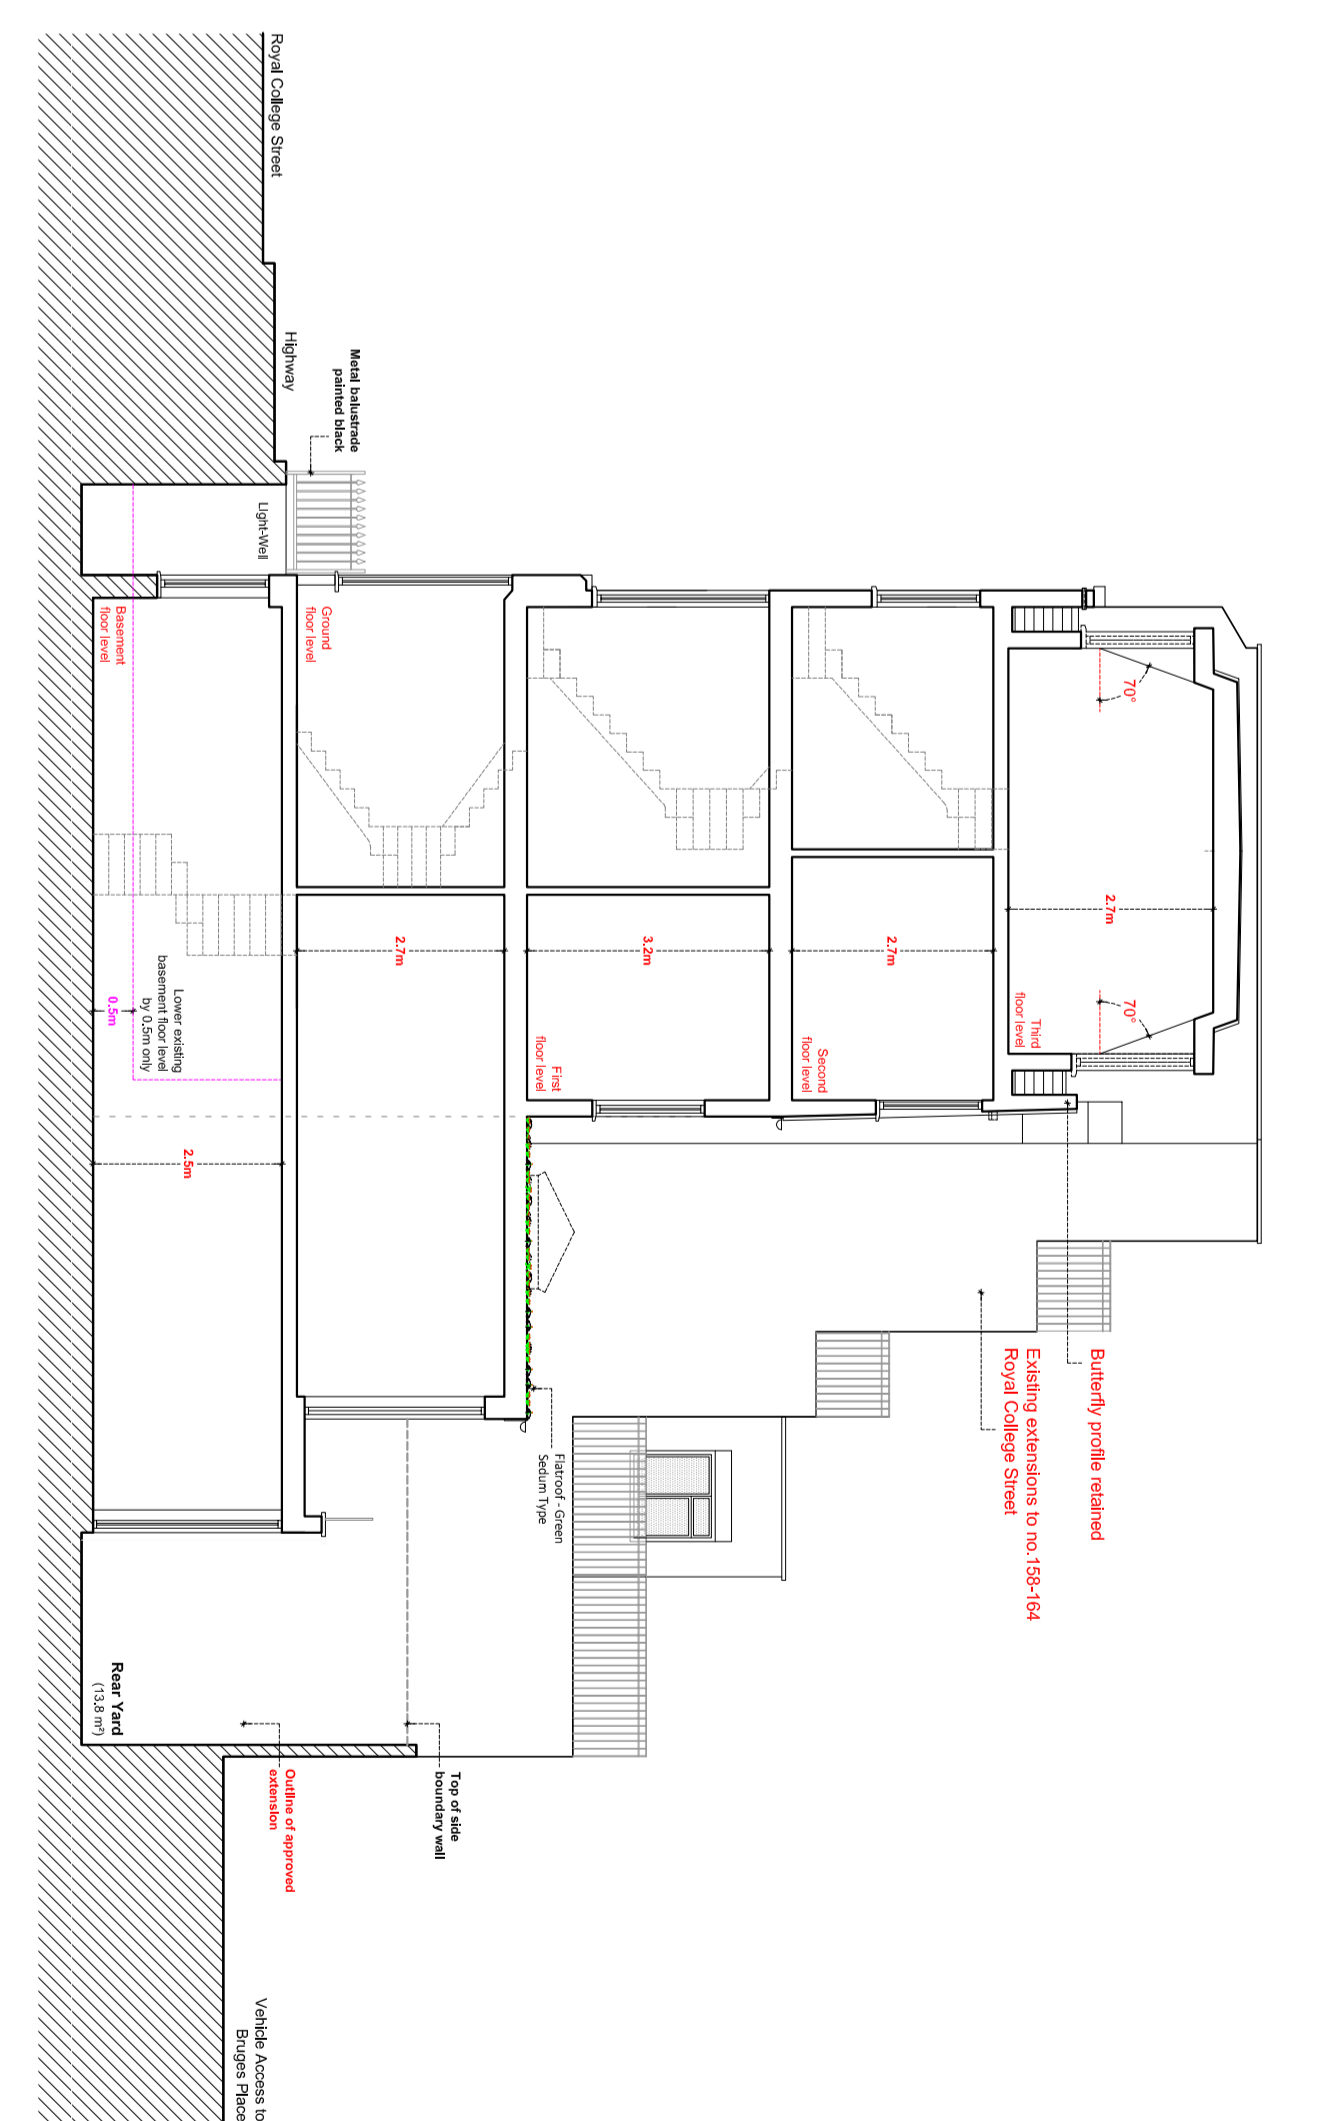

Proposed Side Elevation Section South East
Scale 1:100

Approved Application RE: 2018/5641/P

Proposed 'Live' Application March 2022