





Front / Street Elevation

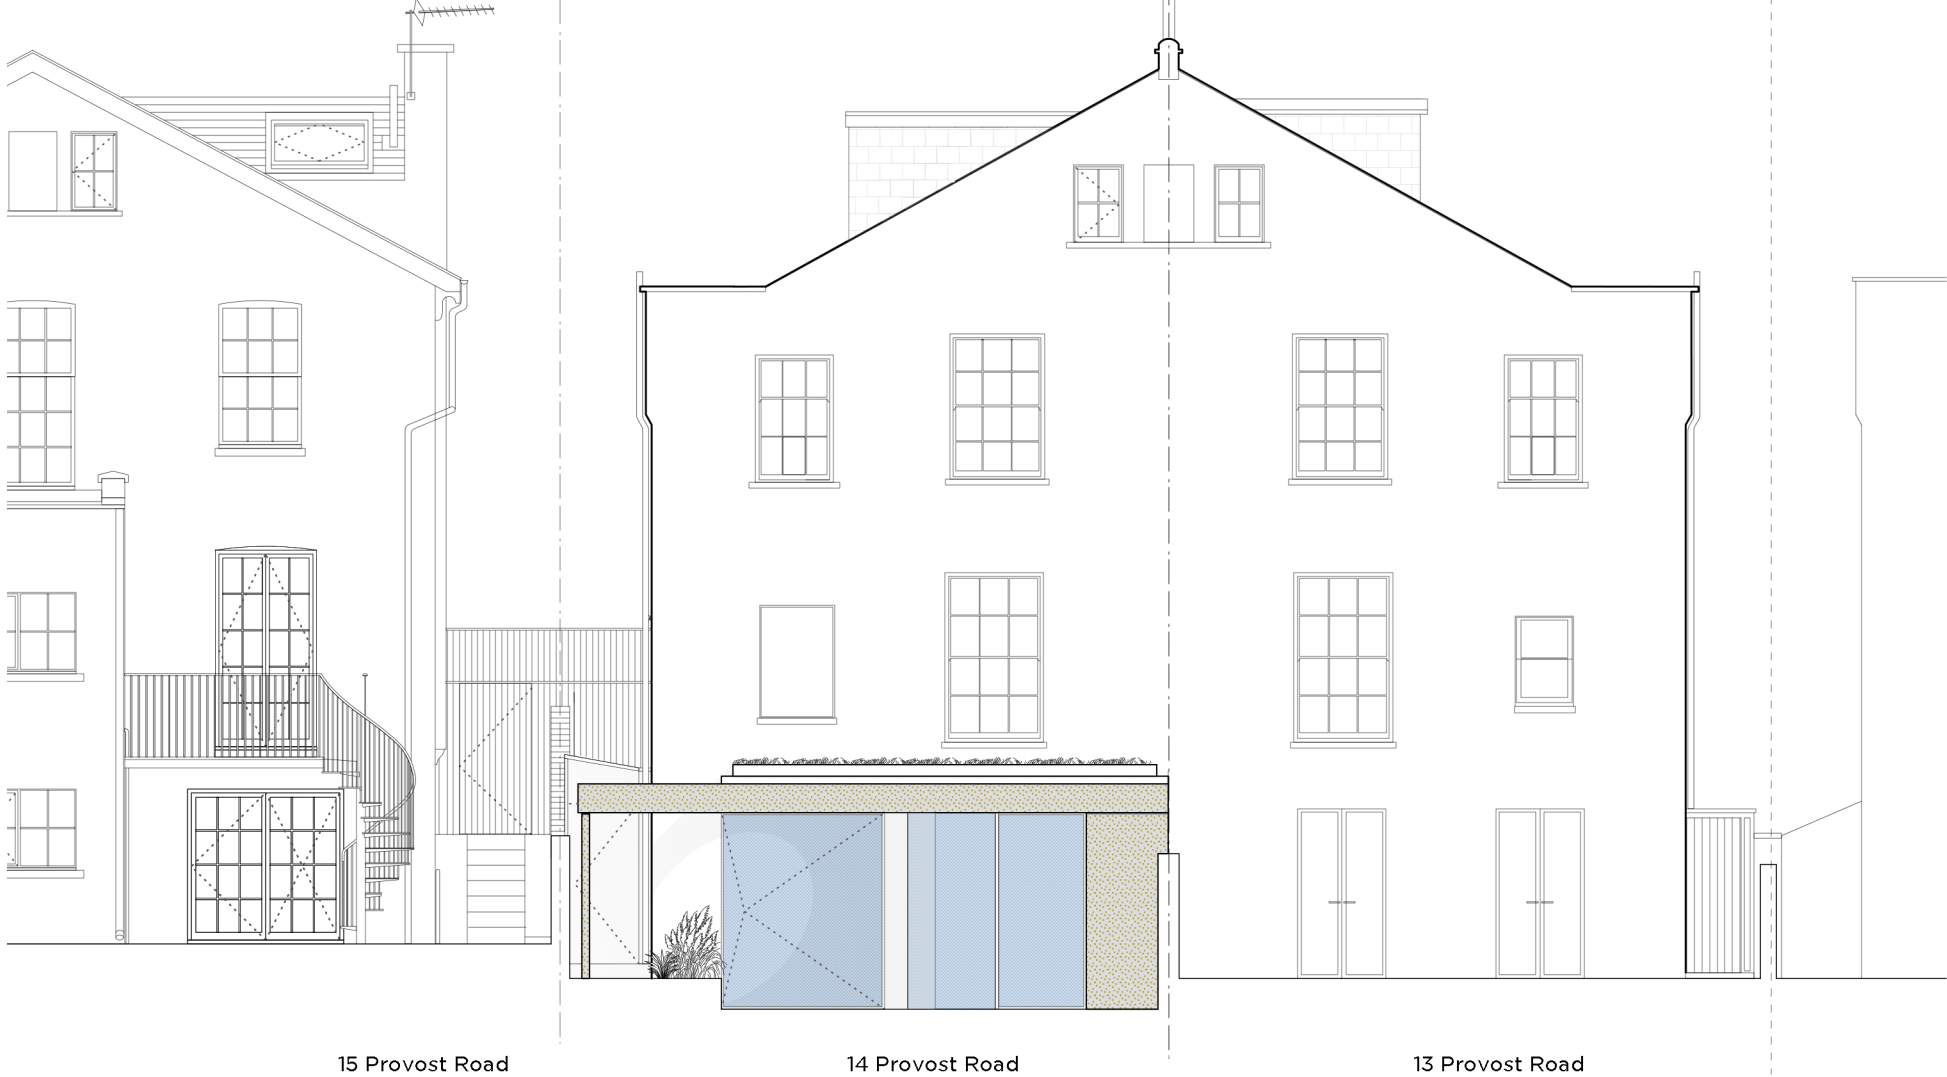

Rear Elevation

NAGAN JOHNSON ARCHITECTS  
2 Pontypool Place London SE1 8QF I studio@naganjohnson.co.uk I 0207 633 0200

DEVELOPED DESIGN				
PROJECT CODE PROV	PROJECT ADDRESS 14 Provost Road London NW3 4ST	CLIENT Gillian Boccara & Laurence Page	DATE 22/02/2021	
DRAWING No. 105	REV. -	DRAWING TITLE Proposed Front & Rear Elevation	PROJECT CONTACT Michael Johnson Russell Everton	SCALE @ A1  SCALE @ A3 1:100

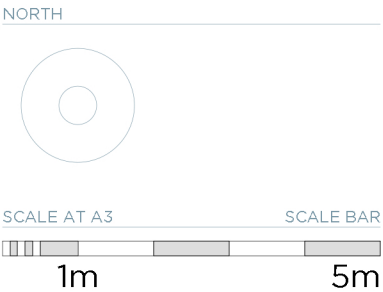

REVISIONS

A - 16/05/2023

Dormer cheeks changed to hanging slates

NOTES

Do not scale off this drawing.

Any errors or omissions to be reported to NAGANJOHNSON ARCHITECTS immediately.

This drawing and design is the copyright of NAGANJOHNSON ARCHITECTS and is not to be used for any purpose without their consent.

All dimensions are to be verified on site before commencing work.

This drawing shall be read in conjunction with all relevant documents / To be read in conjunction with SE information.