


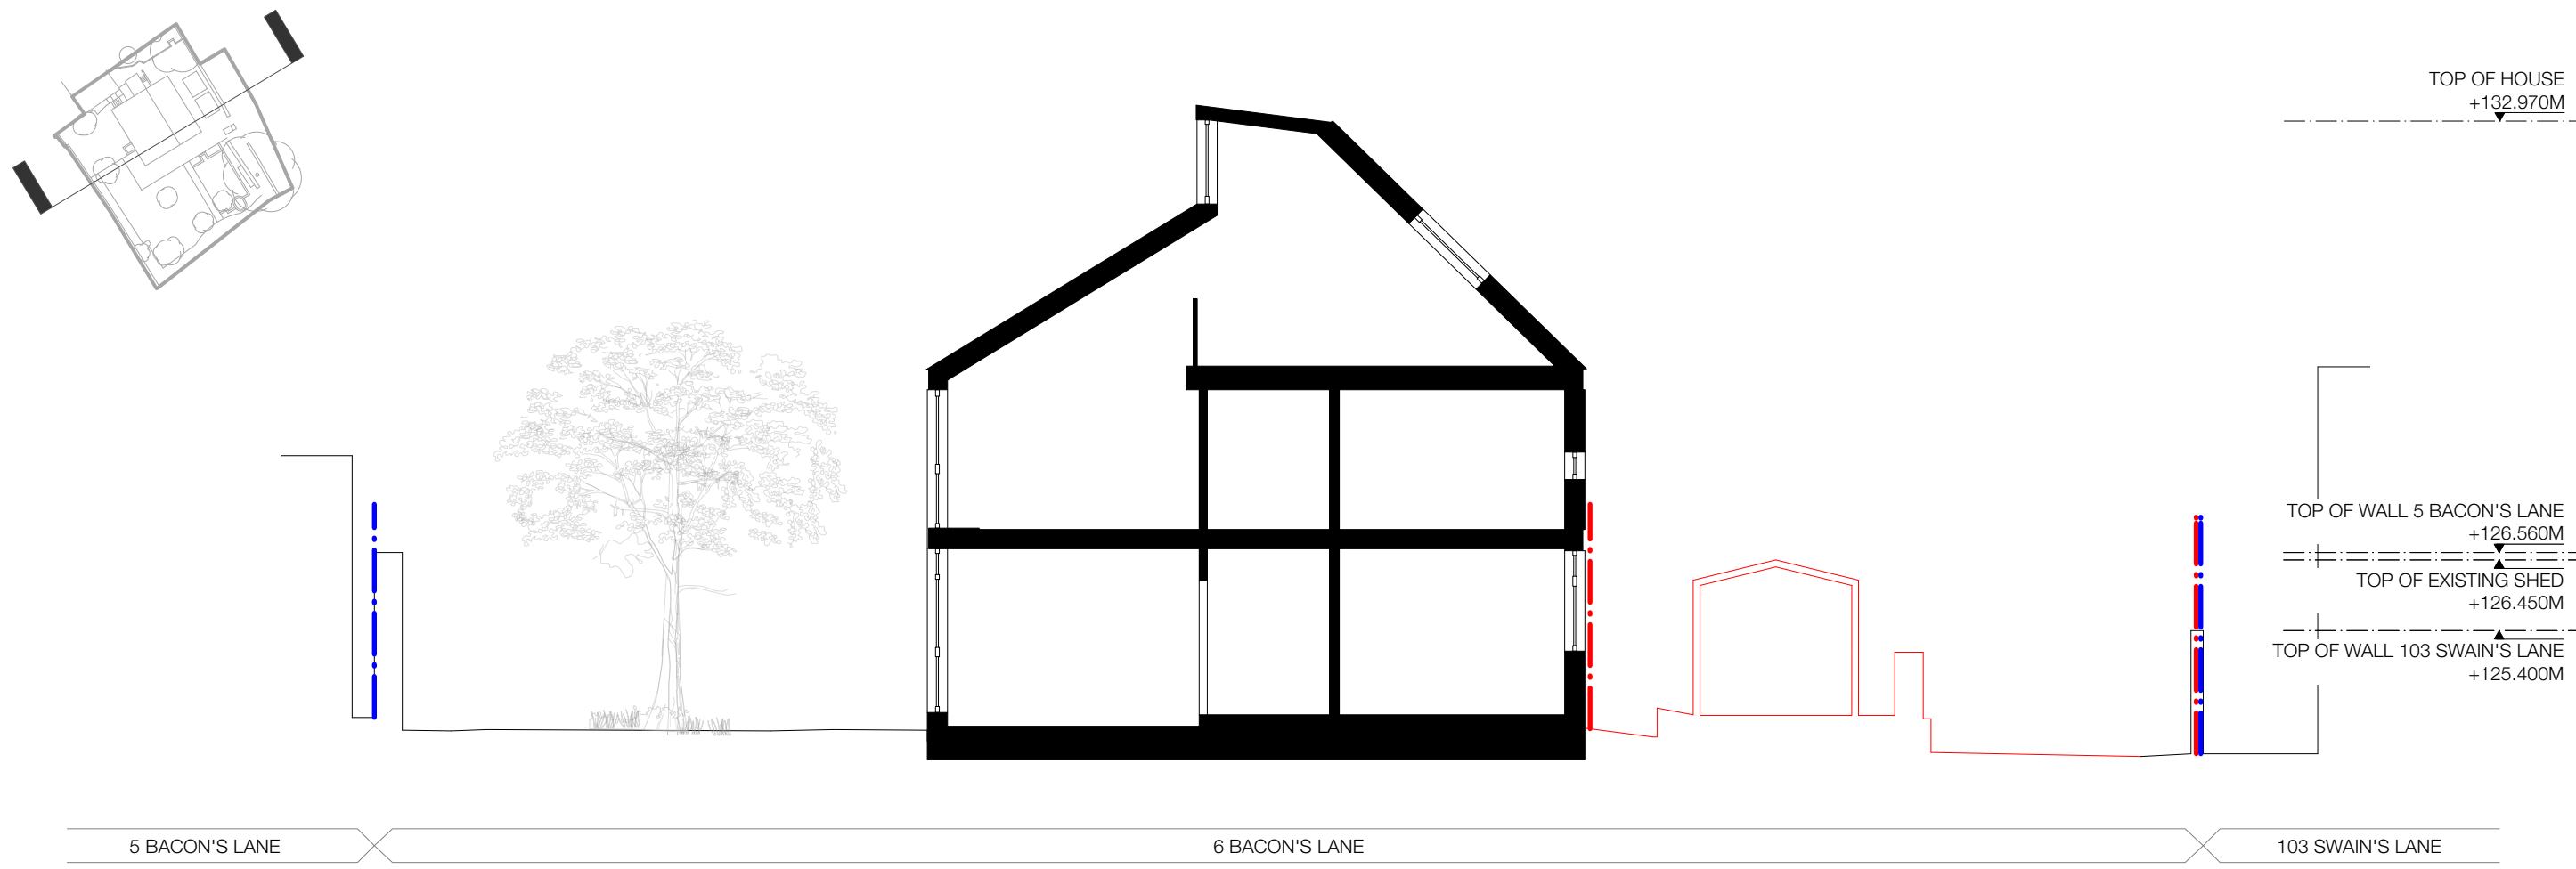


01 EXISTING SECTION BB
SCALE 1:100



02 EXISTING SOUTH EAST ELEVATION
SCALE 1:100



03 EXISTING NORTH WEST ELEVATION
SCALE 1:100

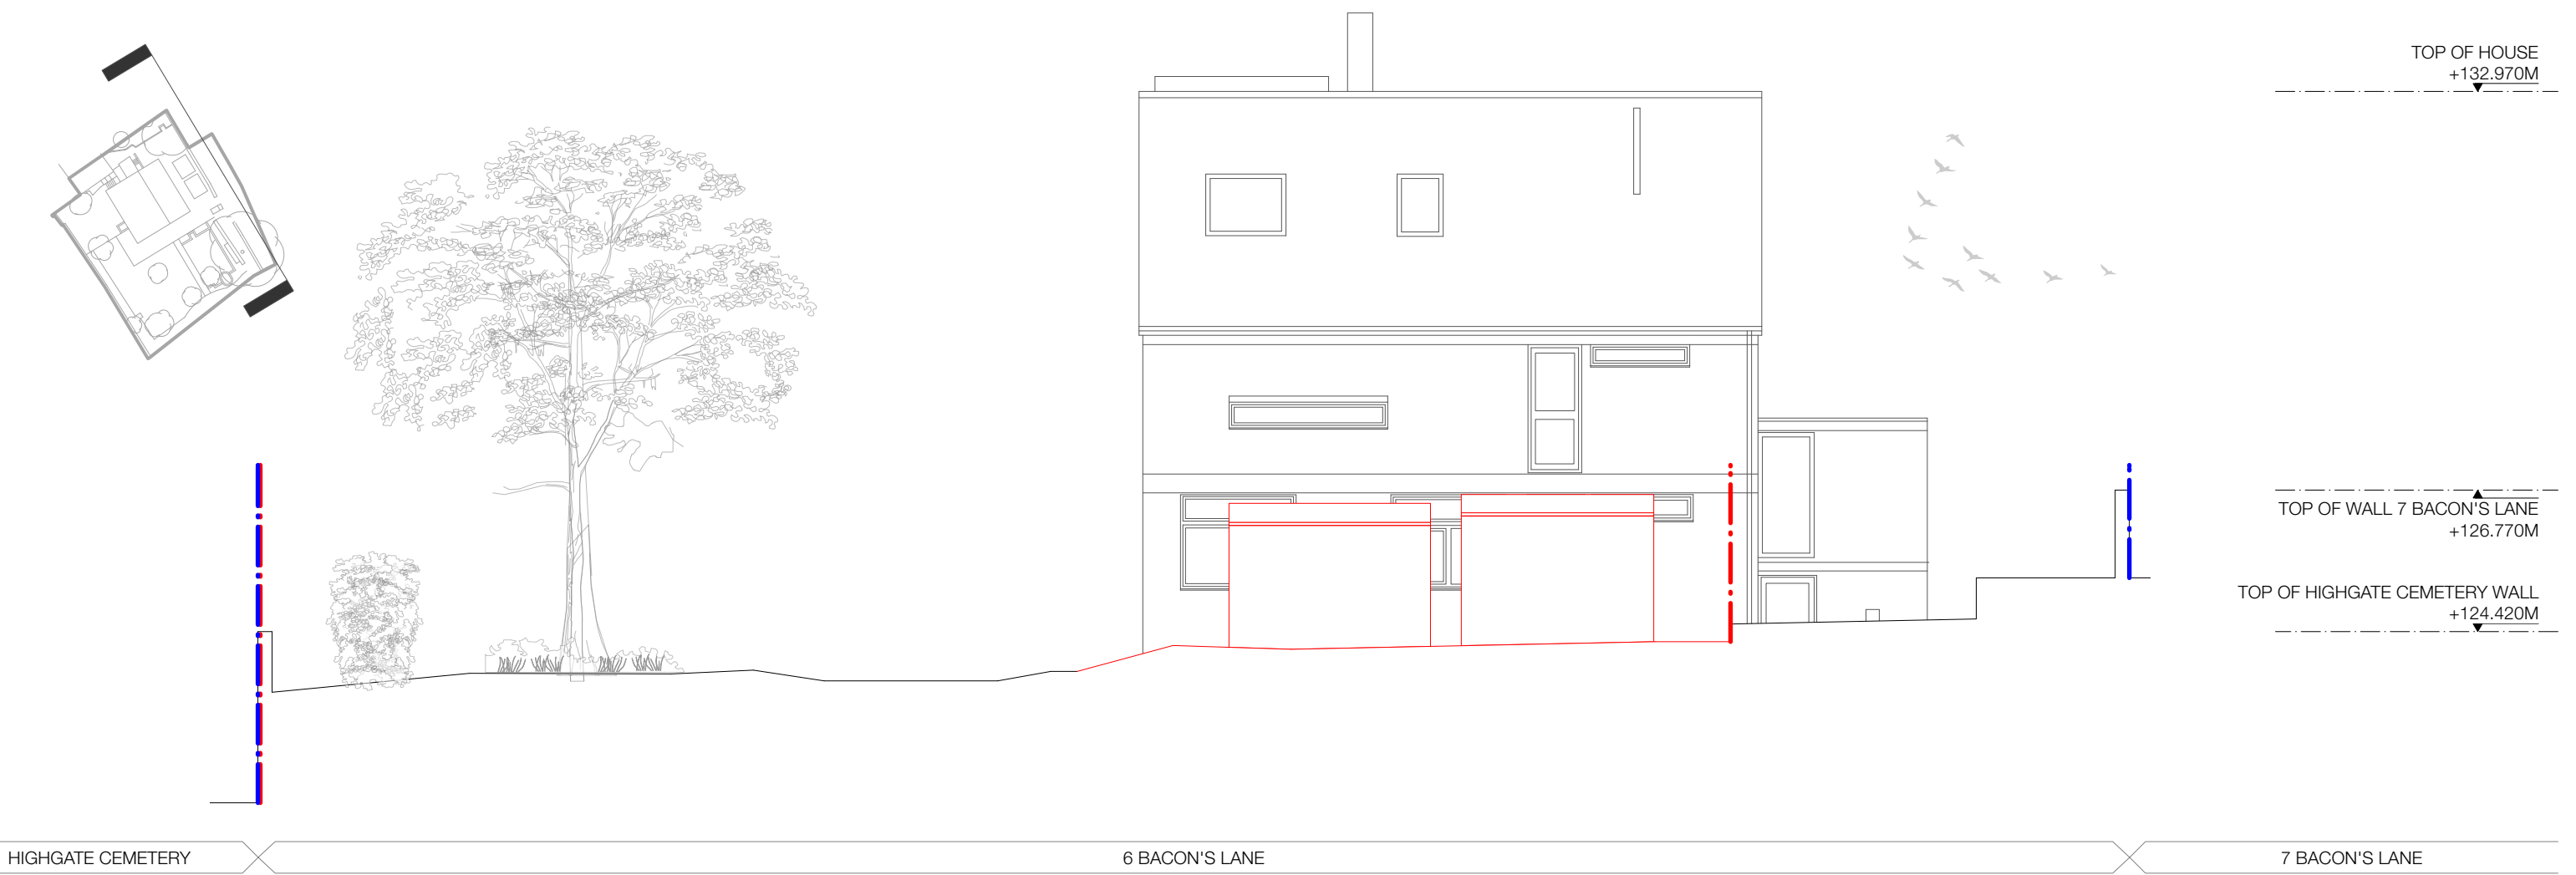

04 EXISTING NORTH EAST ELEVATION
SCALE 1:100



05 EXISTING SOUTH WEST ELEVATION (SHOWING HOUSE ELEVATION BEHIND)
SCALE 1:100



KEY:
— SITE OWNERSHIP
— SITE BOUNDARY

STATUS: PLANNING
SCALE: 1:100

DATE: MAY 2023

DRAWING NO: 2216-400
TITLE: EXISTING ELEVATIONS IN CONTEXT

PROJECT: **6 BACON'S LANE STUDIO**

jpa
T +44 (0) 1590 620485
www.jpaplanandbuild.com