


01 PROPOSED SECTION BB

SCALE 1:100




02 PROPOSED SOUTH EAST ELEVATION

SCALE 1:100

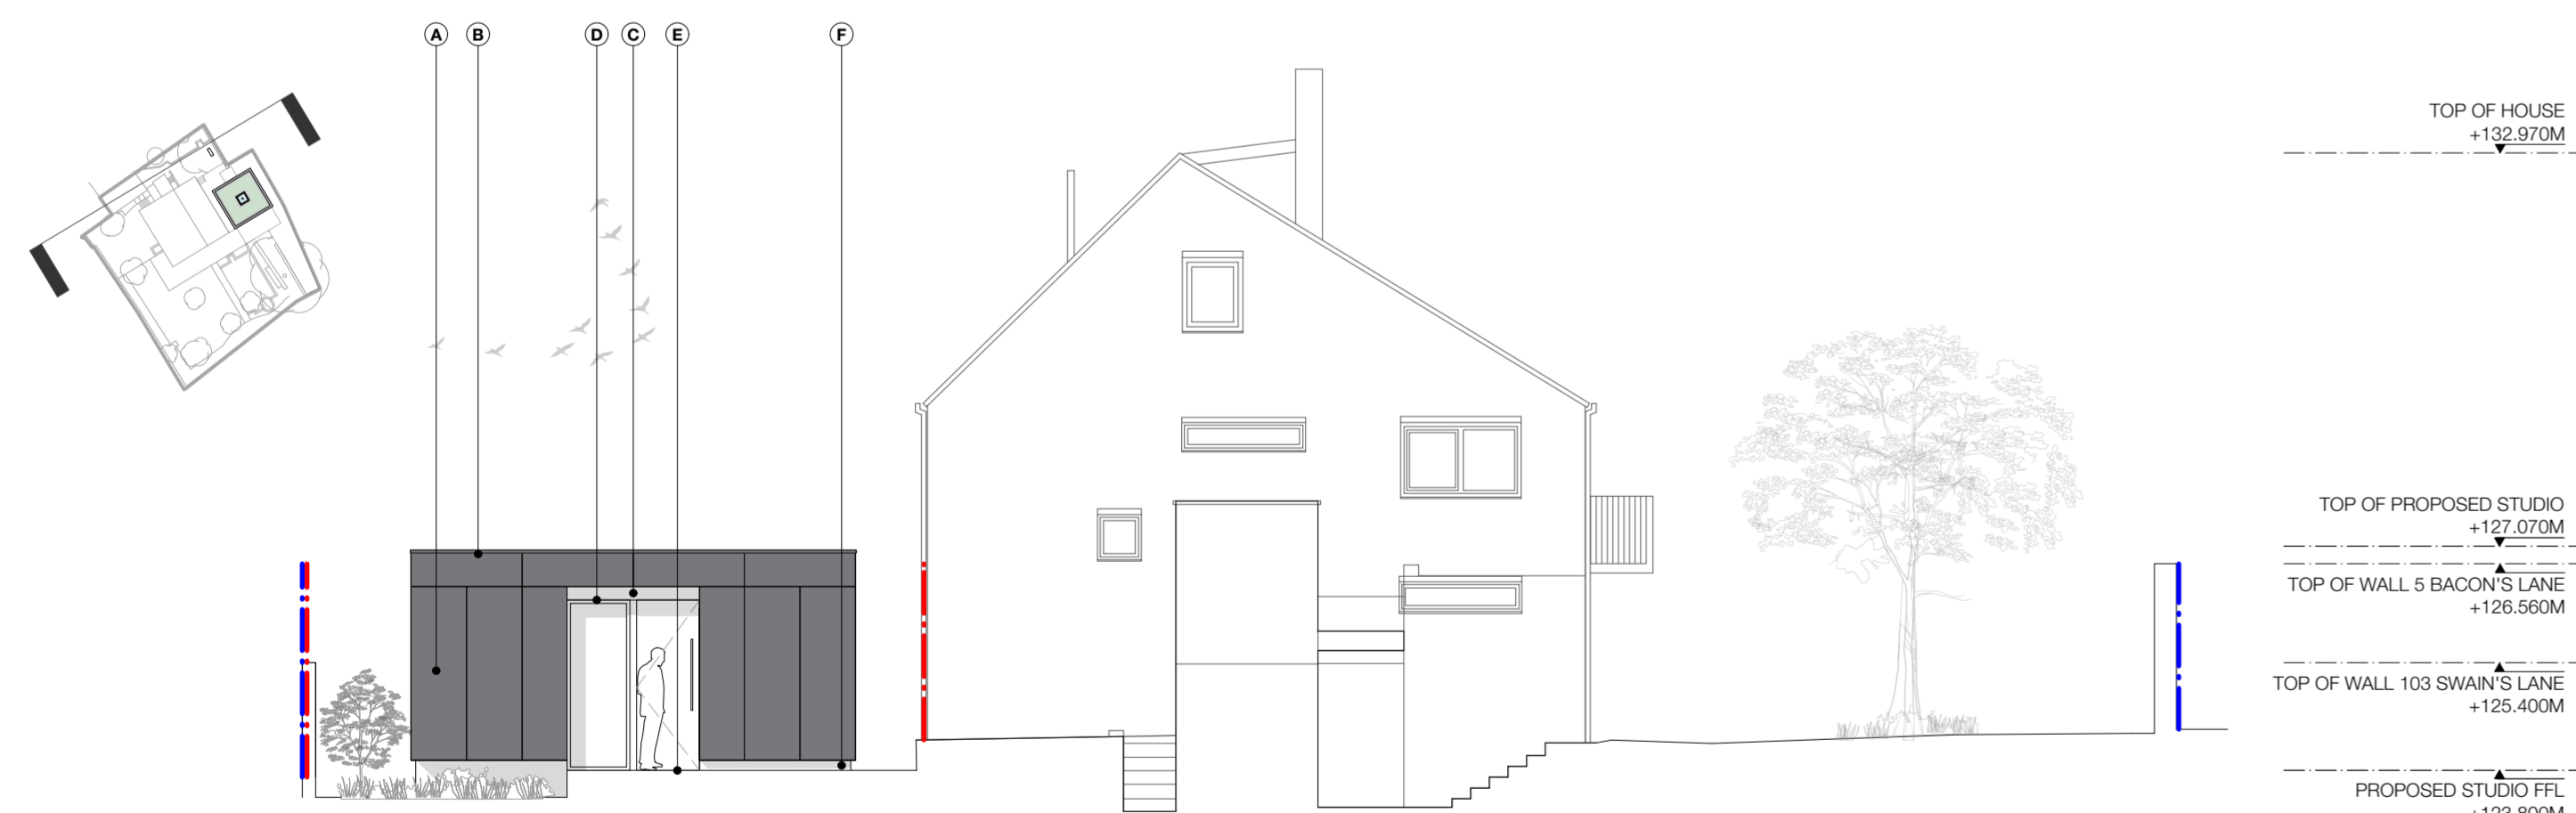


03 PROPOSED NORTH WEST ELEVATION

SCALE 1:100

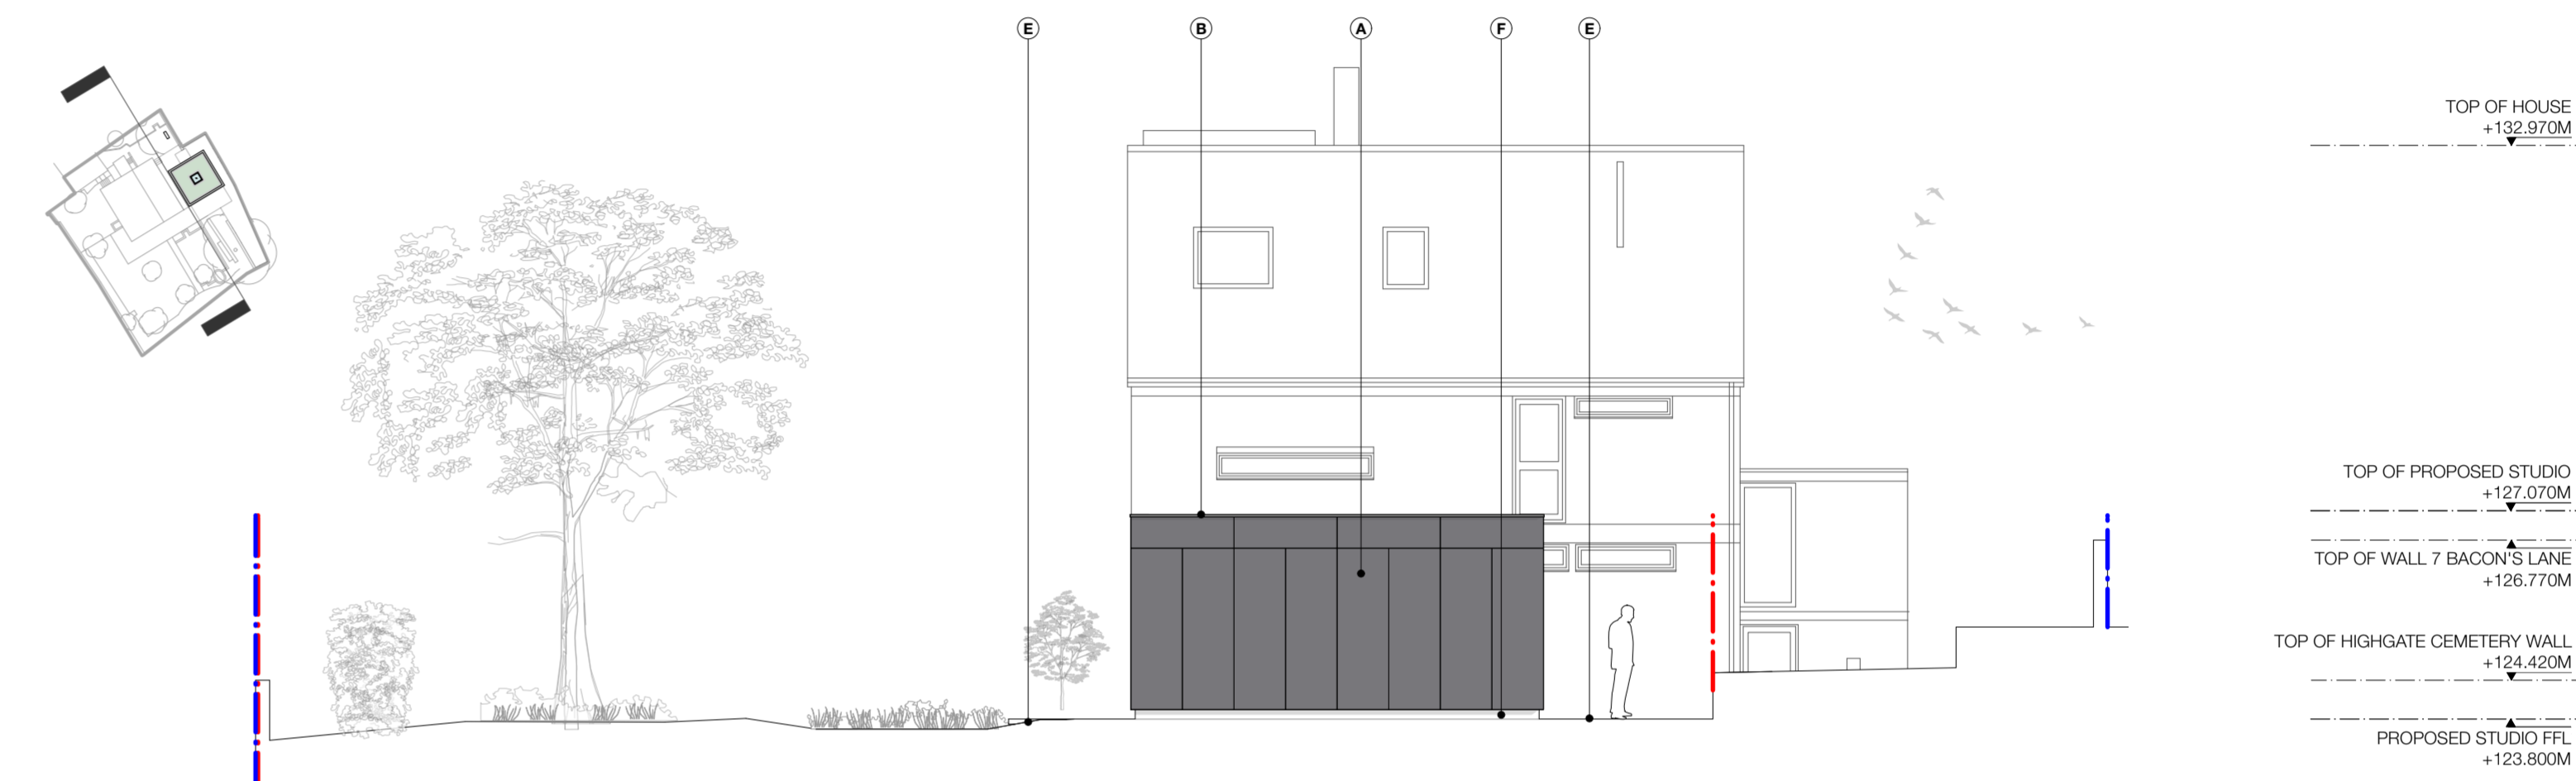


04 PROPOSED NORTH EAST ELEVATION

SCALE 1:100

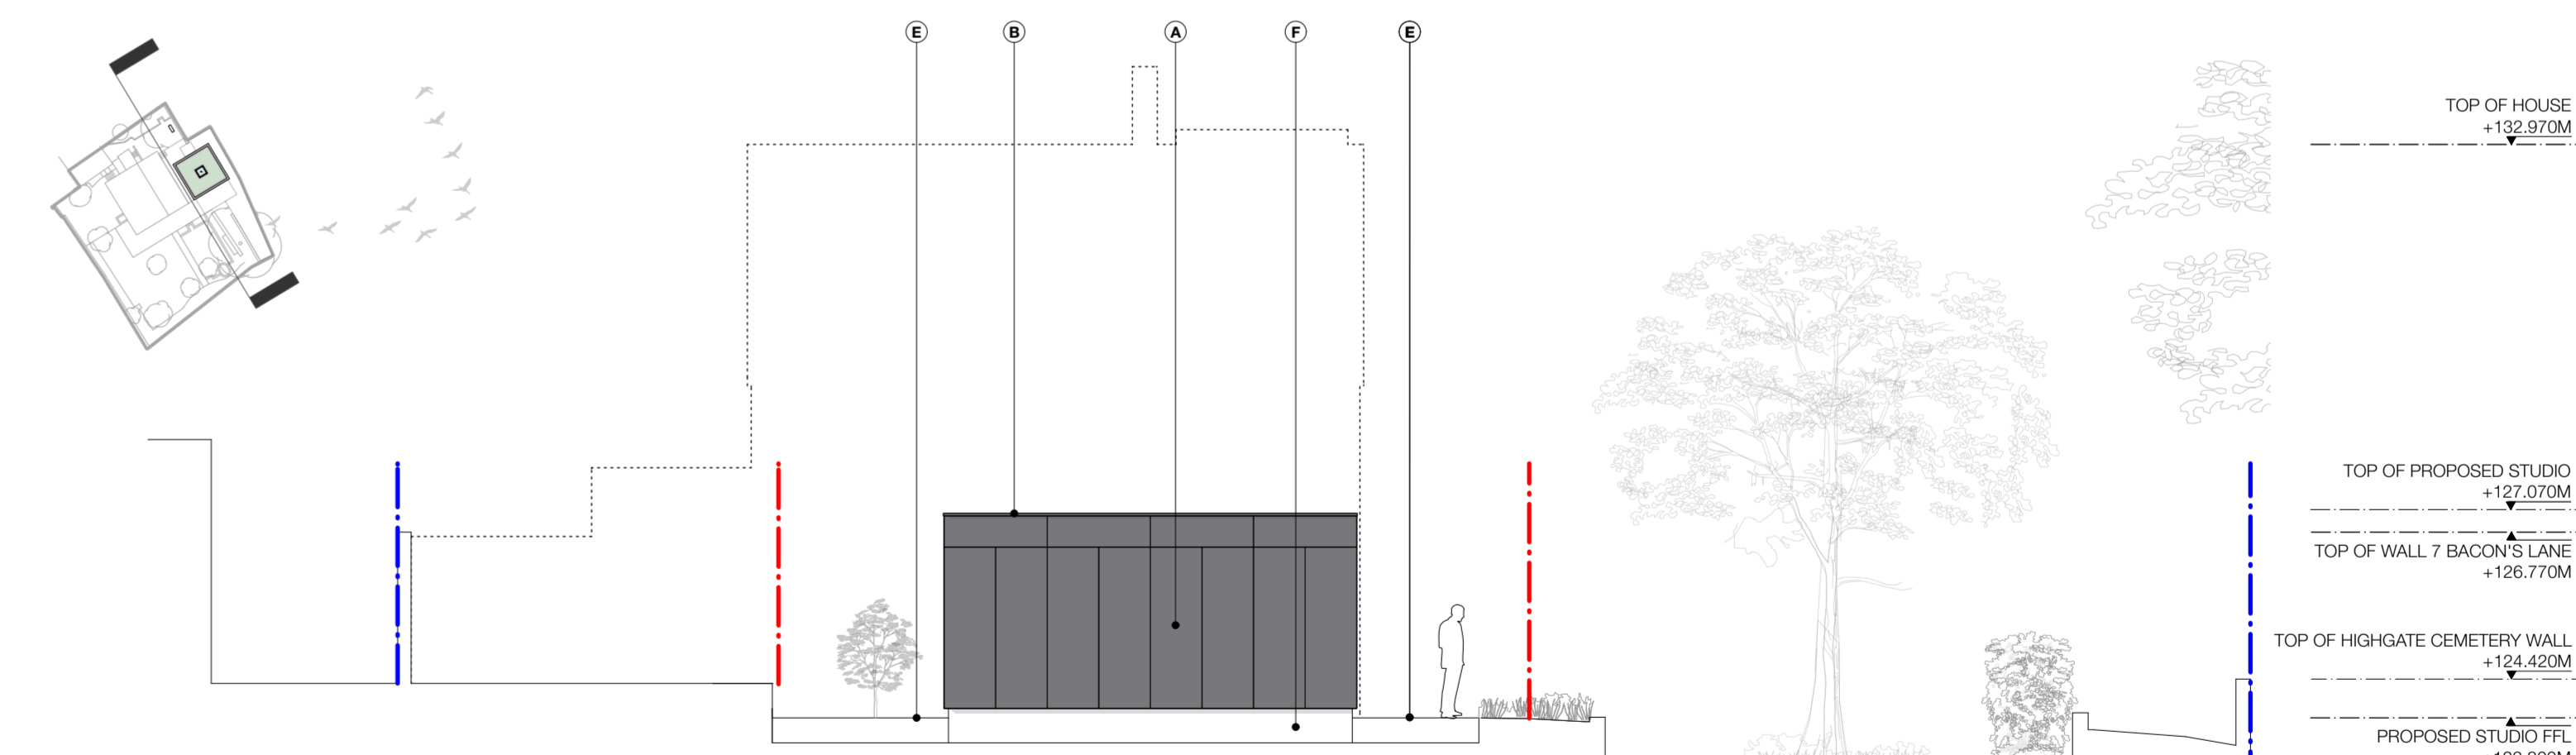

05 PROPOSED SOUTH WEST ELEVATION (SHOWING HOUSE ELEVATION BEHIND)

SCALE 1:100

 

KEY:	A	GRAPHITE EQUITONE CLADDING	D	DARK GREY PPC ALUMINIUM FENESTRATION
— SITE OWNERSHIP	B	DARK GREY PARAPET COPING	E	TIMBER DECKING
— SITE BOUNDARY	C	GLULAM TIMBER FRAME	F	BLACK RENDER

STATUS: PLANNING
SCALE: 1:100

DATE: MAY 2023

DRAWING NO: 2216-401
TITLE: PROPOSED ELEVATIONS IN CONTEXT

PROJECT: **6 BACON'S LANE STUDIO**