





01 PROPOSED ILLUSTRATIONS

NOT TO SCALE

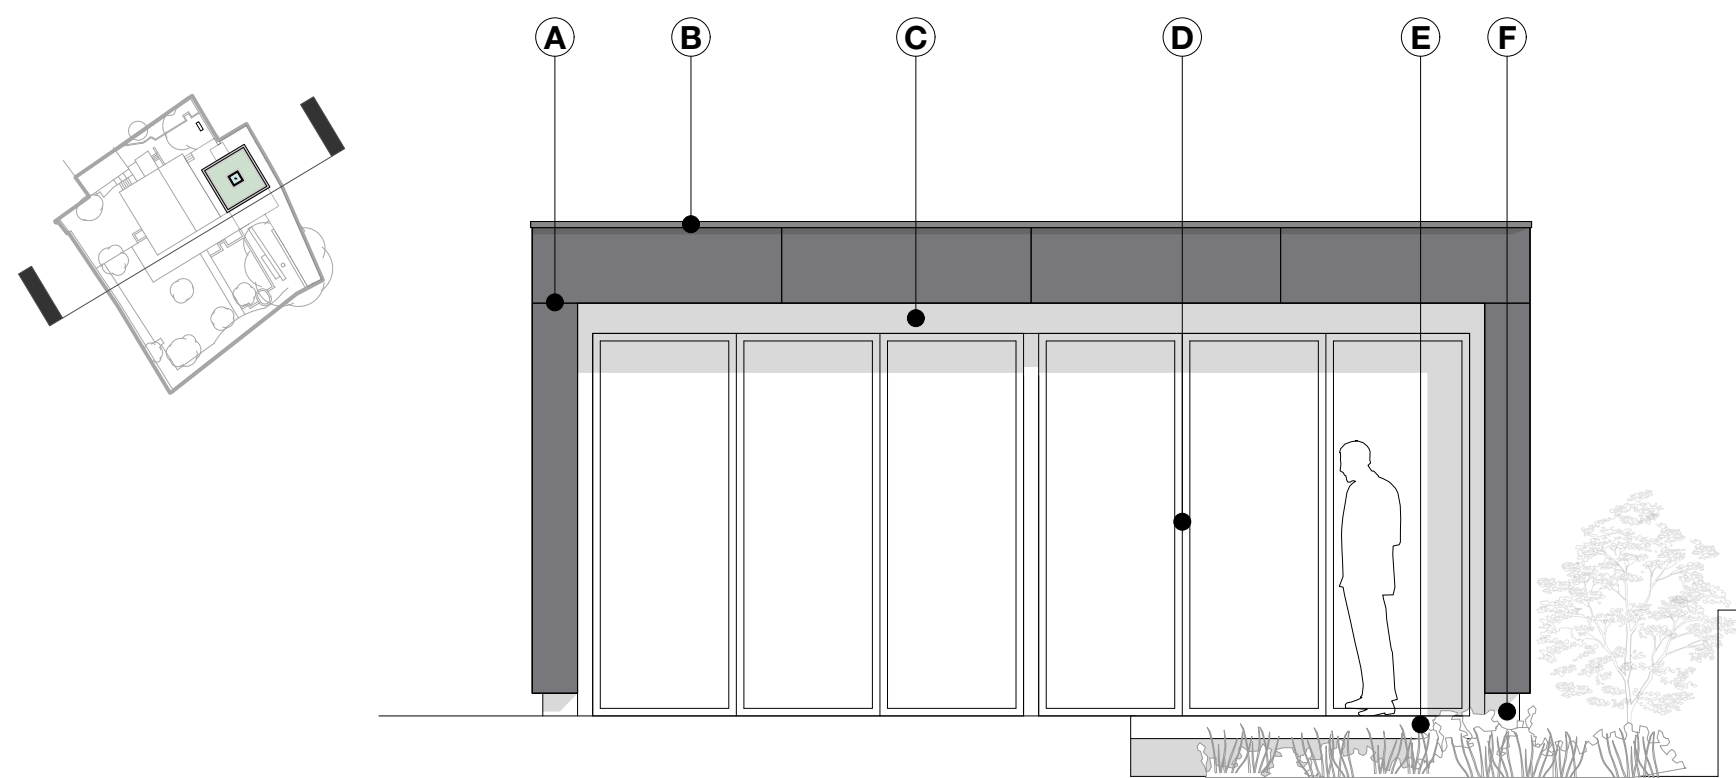


02 PROPOSED SOUTH EAST ELEVATION

SCALE 1:50

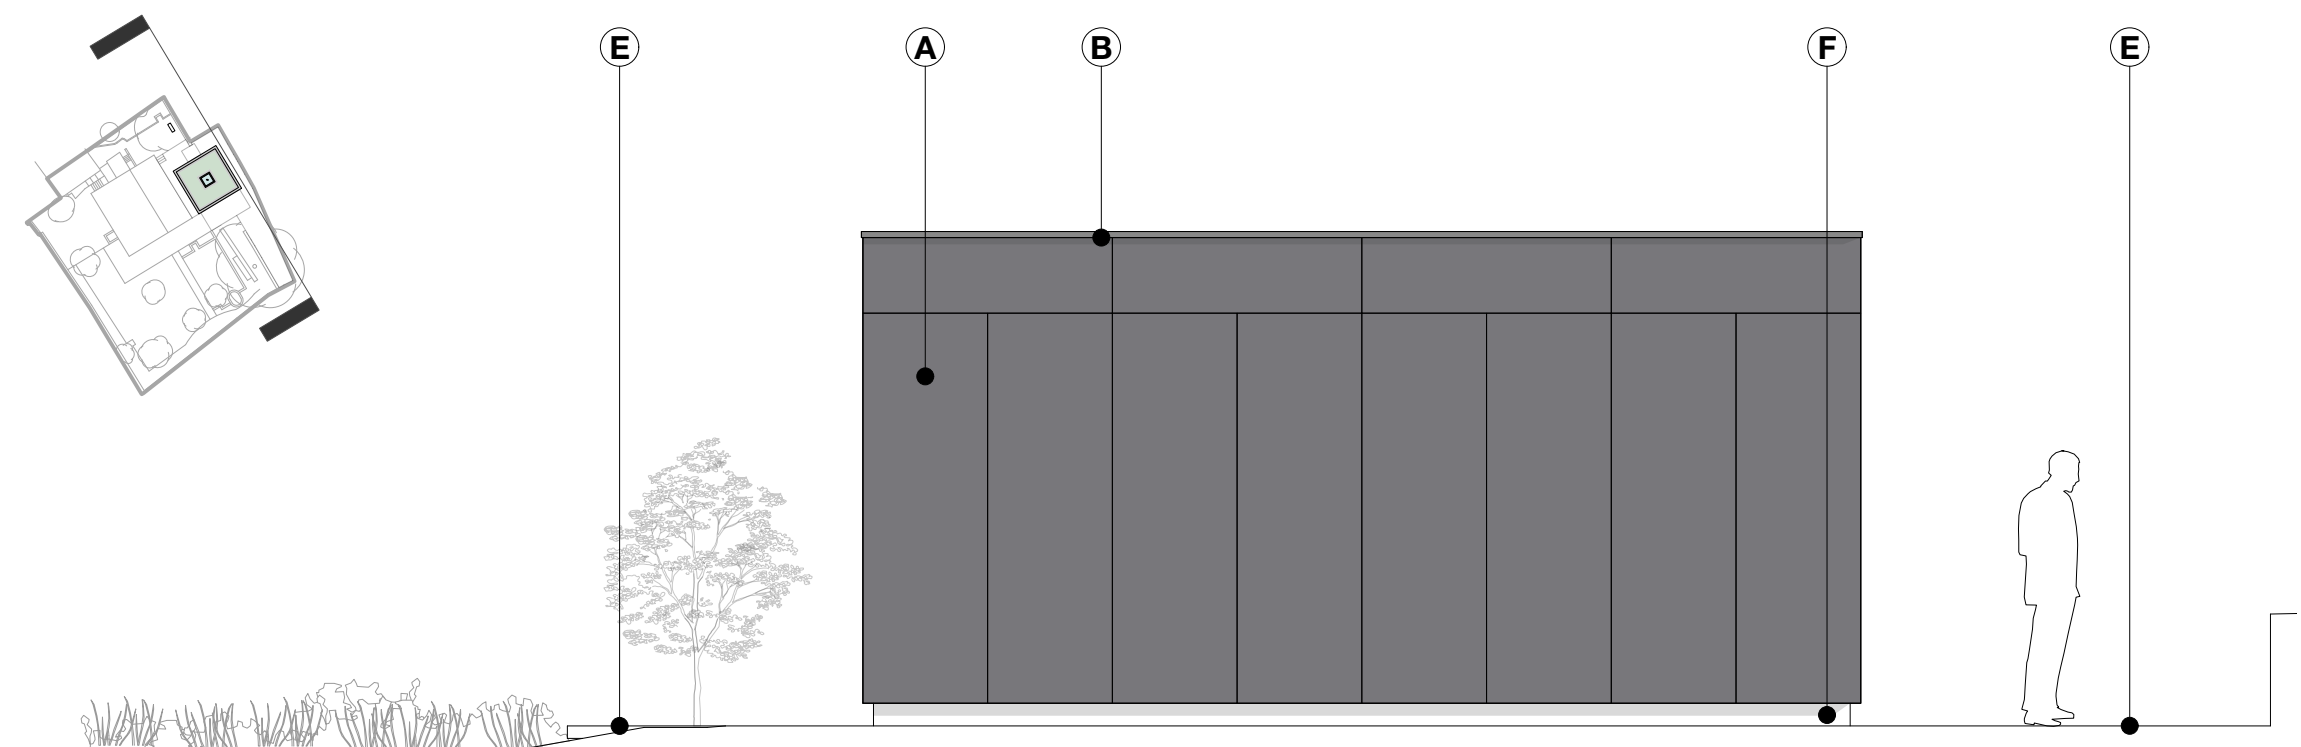


04 PROPOSED NORTH EAST ELEVATION

SCALE 1:50

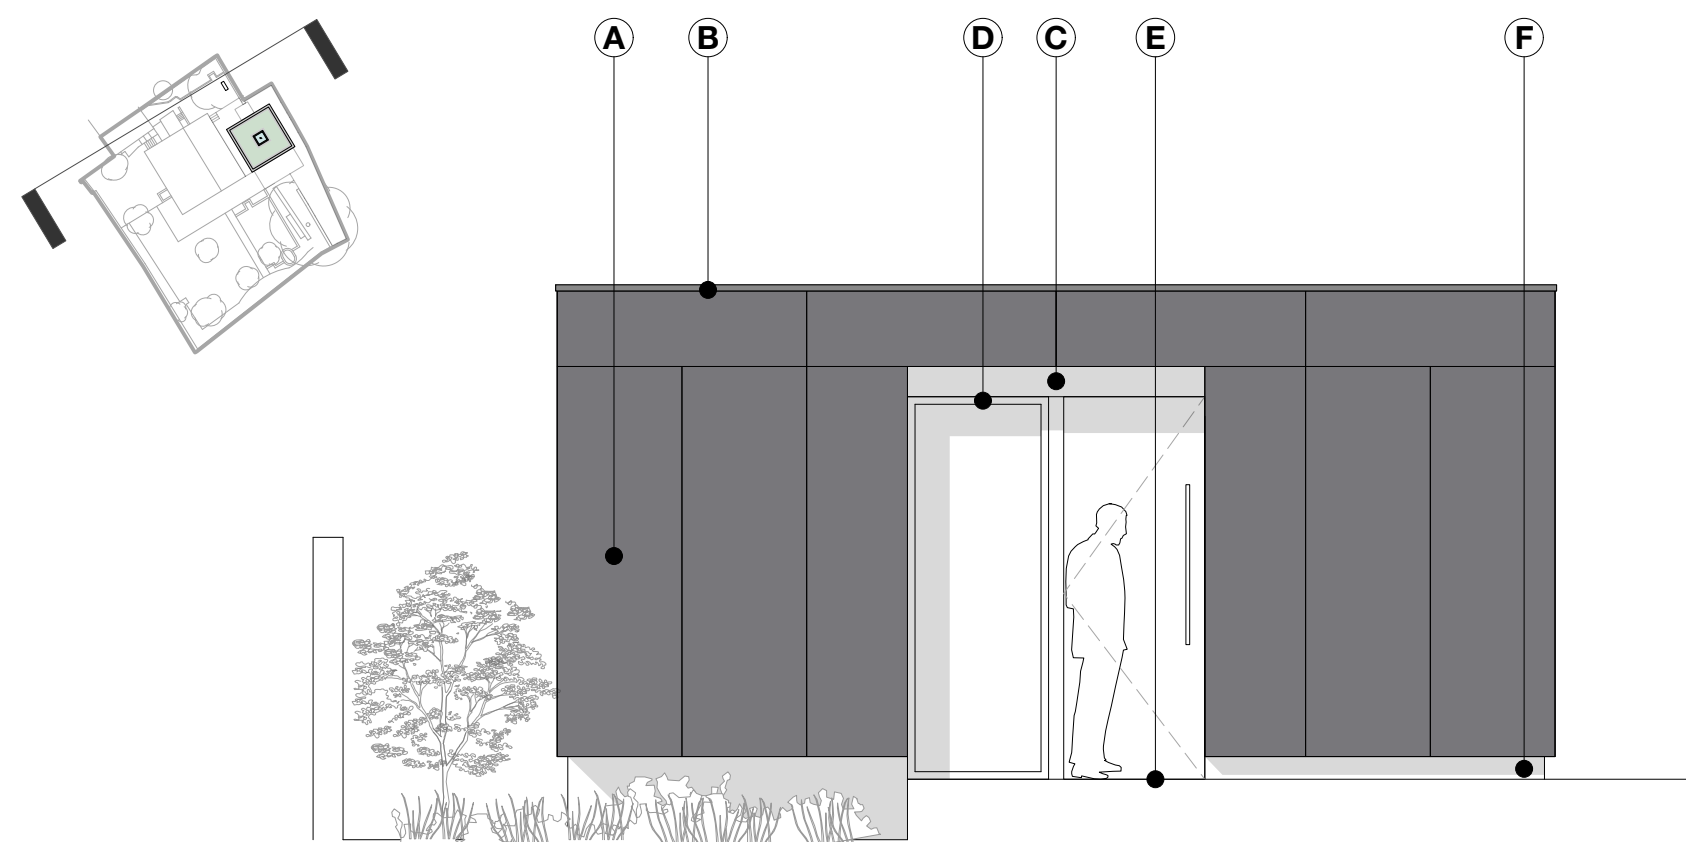


03 PROPOSED NORTH WEST ELEVATION

SCALE 1:50

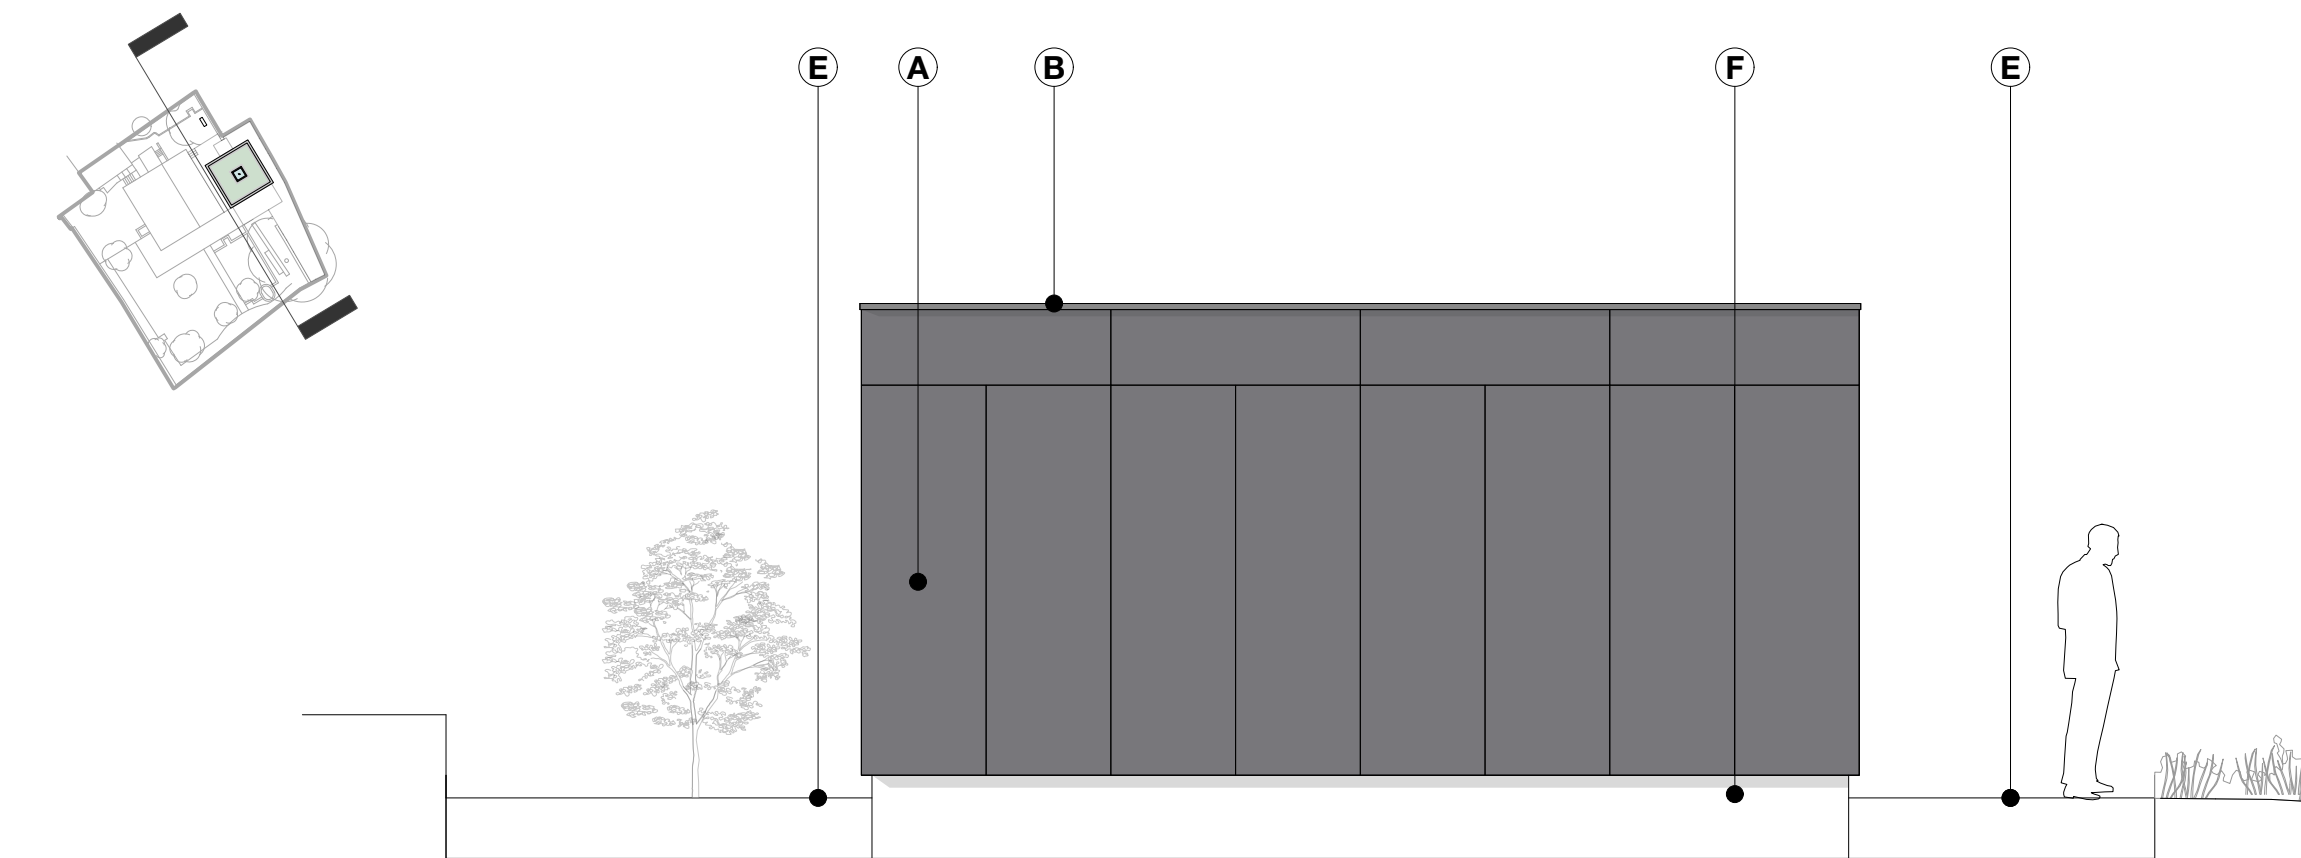

05 PROPOSED SOUTH WEST ELEVATION

SCALE 1:50

 

A	GRAPHITE EQUITONE CLADDING	D	DARK GREY PPC ALUMINIUM FENESTRATION
B	DARK GREY PARAPET COPING	E	TIMBER DECKING
C	GLULAM TIMBER FRAME	F	BLACK RENDER

STATUS:	PLANNING
SCALE:	1:50
DATE:	MAY 2023

DRAWING NO:	2216-402
TITLE:	PROPOSED ELEVATIONS & ILLUSTRATIONS
PROJECT:	6 BACON'S LANE STUDIO