


SITE PLAN

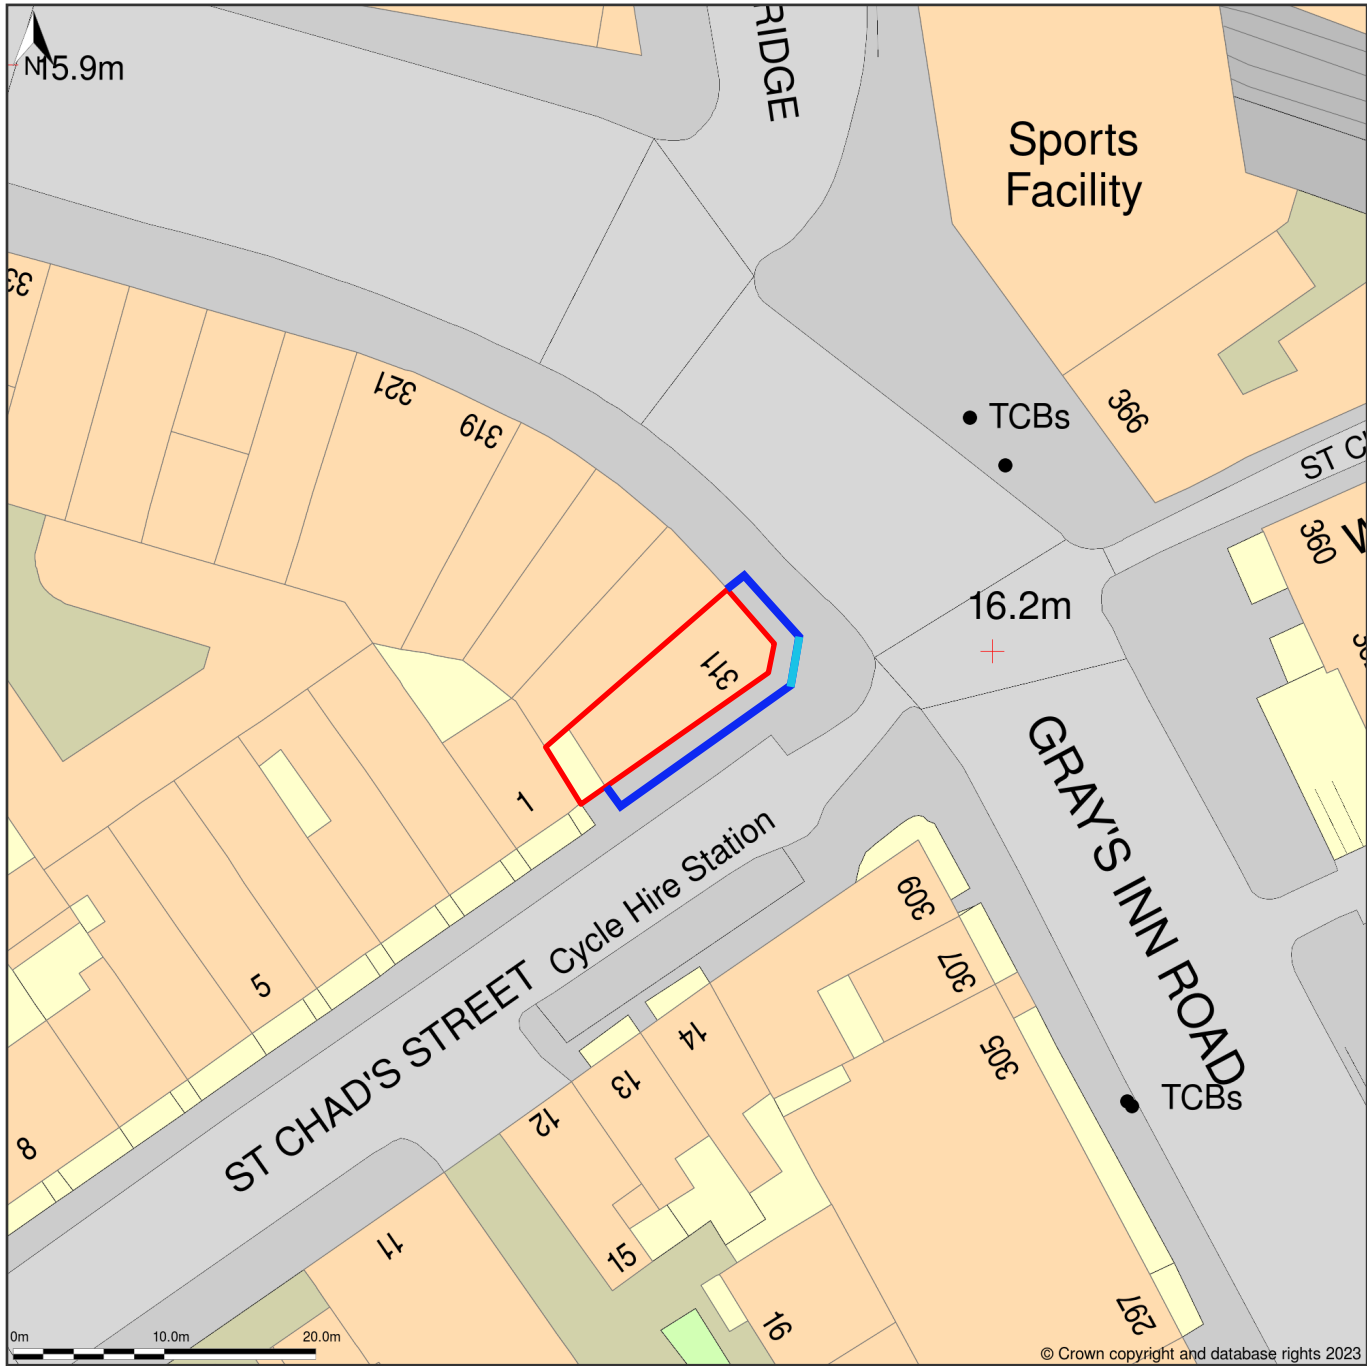

Site Plan (also called a Block Plan) shows area bounded by: 530386.0, 182878.94 530476.0, 182968.94 (at a scale of 1:500), OS Grid Ref: TQ30438292. The representation of a road, track or path is no evidence of a right of way. The representation of features as lines is no evidence of a property boundary.

Produced on 28th Feb 2023 from the Ordnance Survey National Geographic Database and incorporating surveyed revision available at this date. Reproduction in whole or part is prohibited without the prior permission of Ordnance Survey. © Crown copyright 2023. Supplied by www.buyaplan.co.uk a licensed Ordnance Survey partner (100053143). Unique plan reference: #00800928-180EDF.

Ordnance Survey and the OS Symbol are registered trademarks of Ordnance Survey, the national mapping agency of Great Britain. Buy A Plan® logo, pdf design and the www.buyaplan.co.uk website are Copyright © Passinc Ltd 2023.

- Site Location
- Scaffold banner depicting building
- Commercial Area

Site:	Title:	Date:	Dwg. No:	Rev:	Scale: 1:500@A3
311 Grays Inn Road, London WC1X 8PX	Site Plan	28/02/2023	PY4464/002		<div>0m10m20m30m40m</div>