

☐ PLANNING

☐ BUILDING CONTROL

Address: **258 KILBURN HIGH ROAD,
KILBURN,
LONDON
NW6 2BY**

Project: **Proposed Internal Arrangement**


Client: **MR LULITAFASI**

Date: **November 2022**

F:\ACAD\258 Kilburn Rd\258 Kilburn Road - Nov 2022.DWG

REV. * - * : *


REVISION	ISSUE	DATE
*	07	17/05/2023
*		

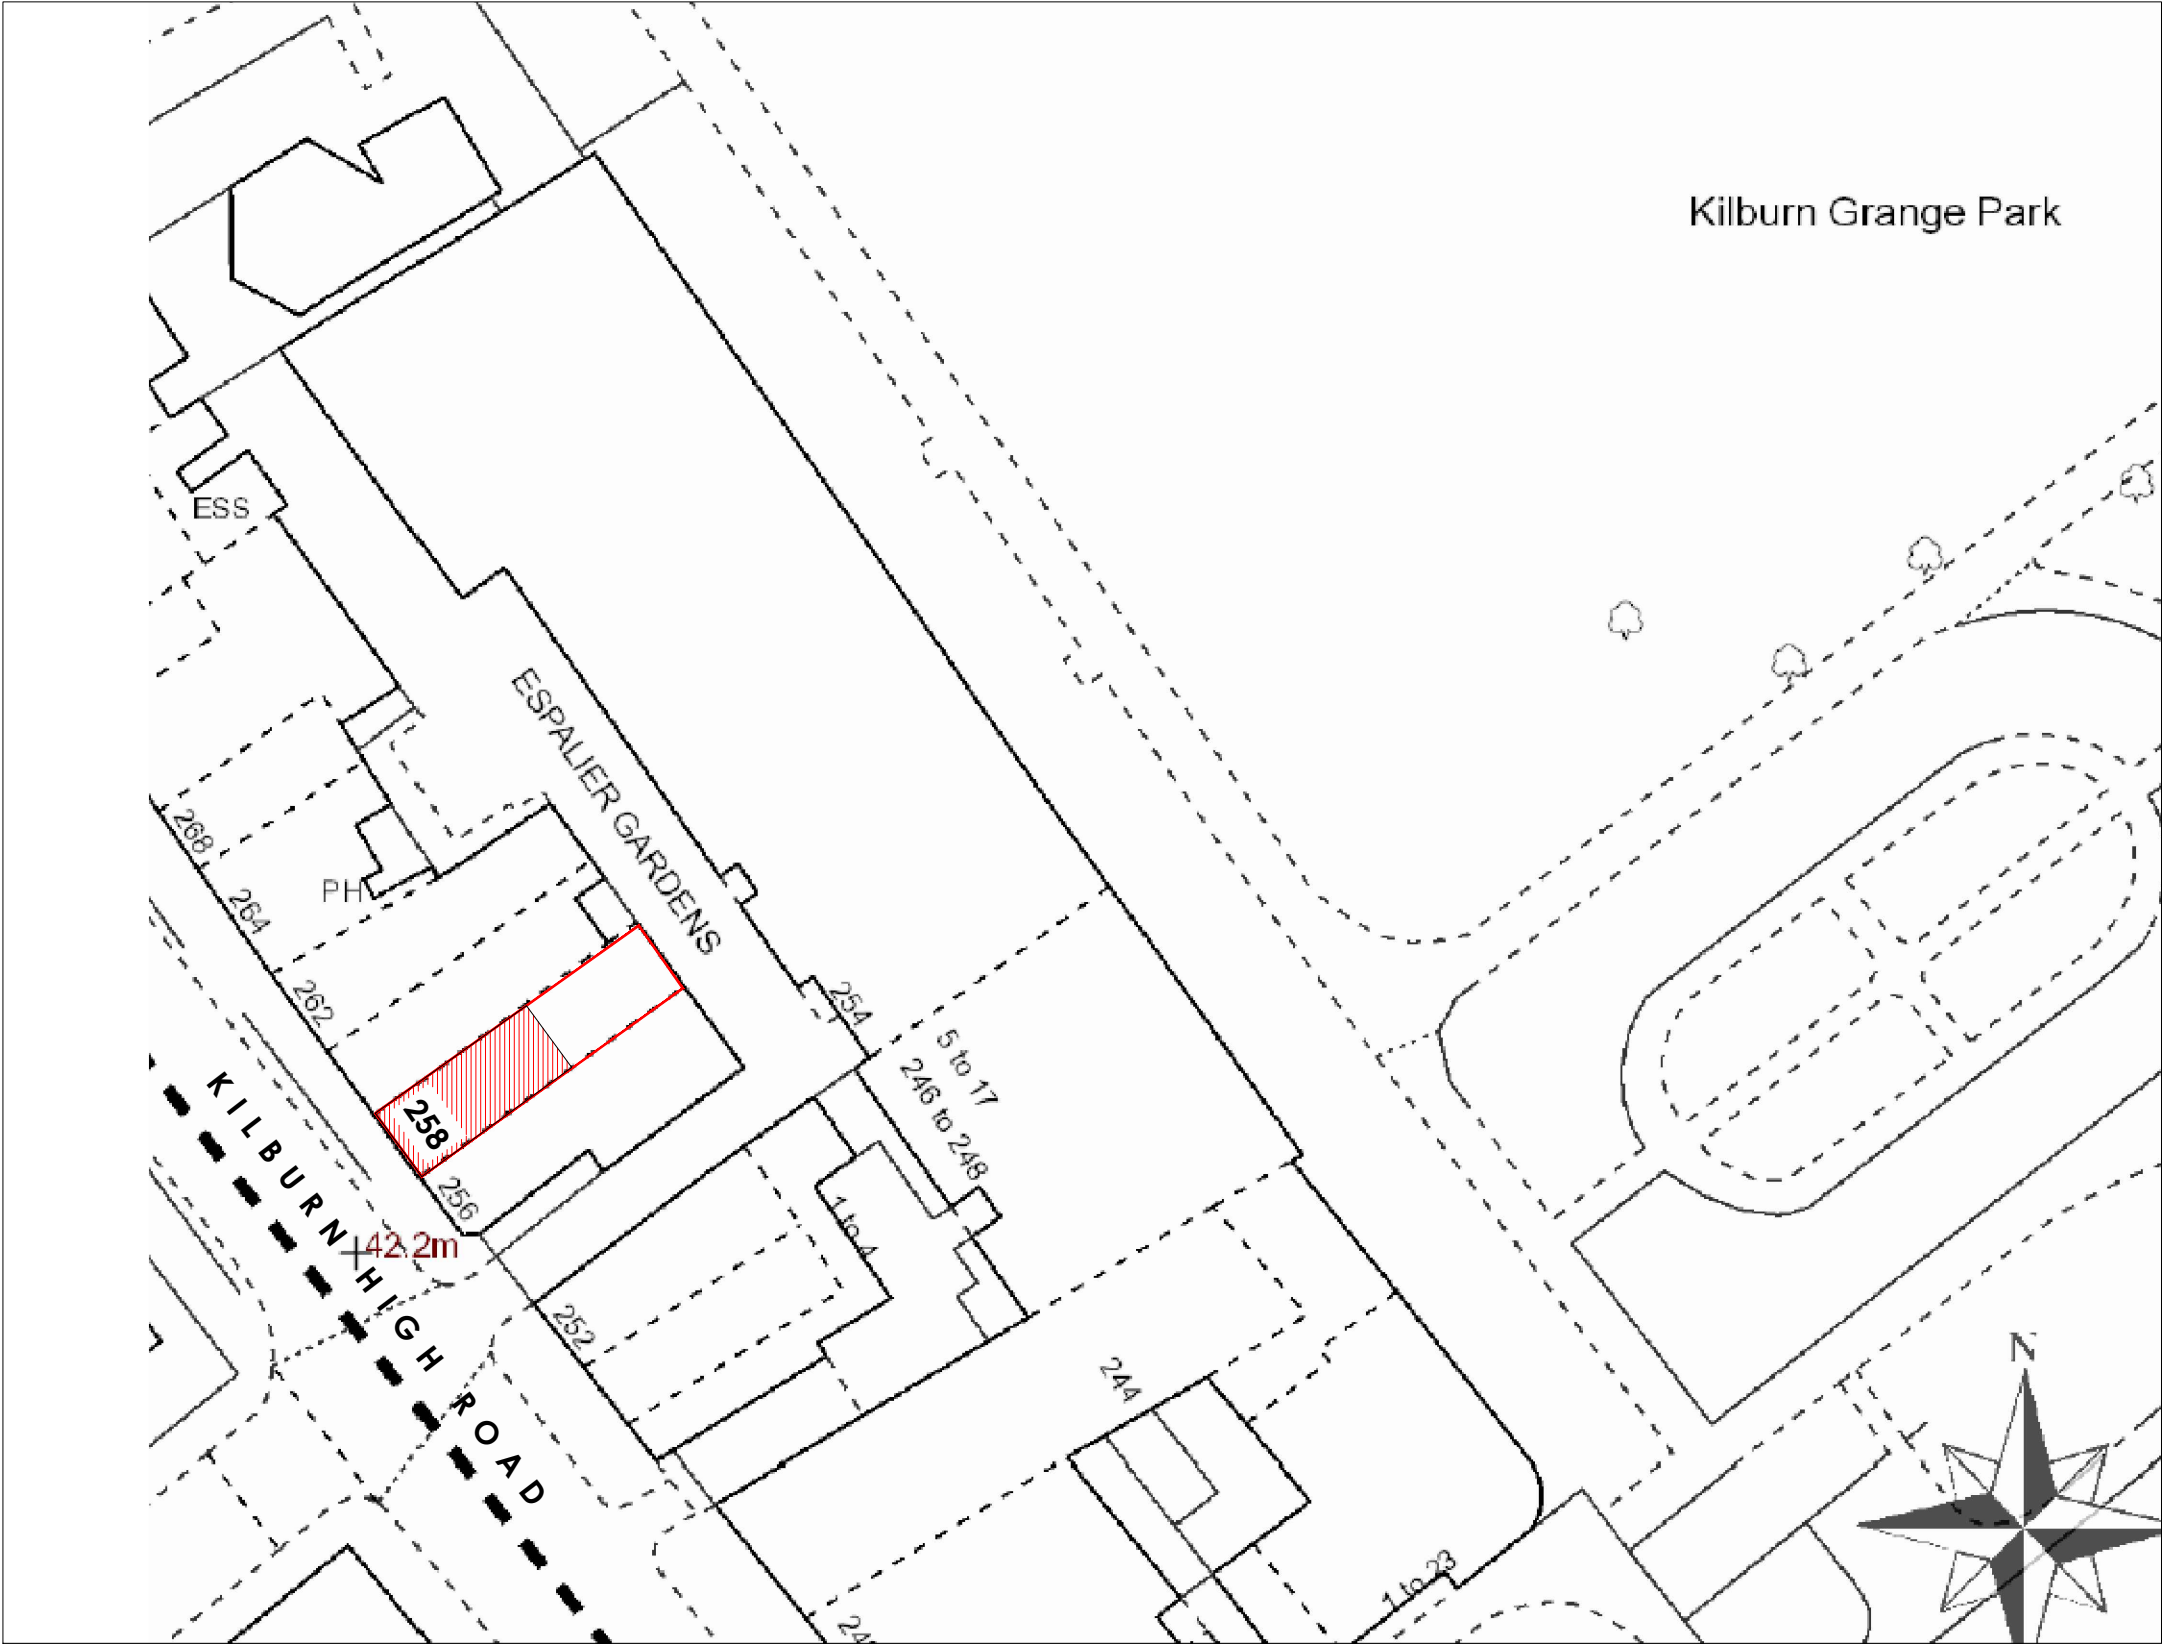



SITE BLOCK PLAN

SITE BLOCK PLAN

Scale 1:500 @ A3

 

	SITE BOUNDARY
	PROPOSED EXTENSION
258 KILBURN HIGH RD.	SITE ADDRESS

 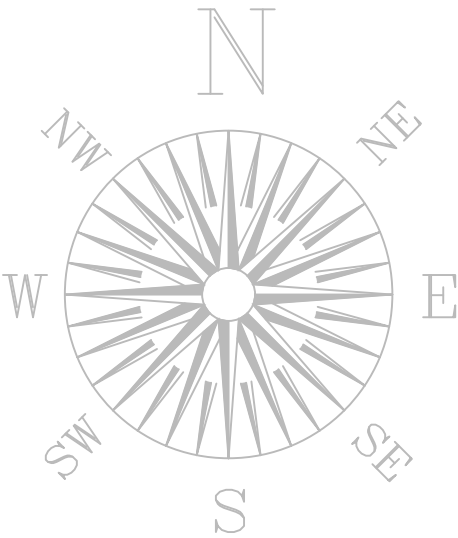

Client
Mr LULITAFASI

Project
**258 KILBURN HIGH ROAD,
KILBURN, LONDON NW6 2BY**


Drawing Title
SITE BLOCK PLAN

E RILEY ASSOCIATES
CHARTERED SURVEYORS
8 HUXLEY PLACE
PALMERS GREEN,
LONDON N13 5SU
TEL: 0208 886 4693
MOB: 07958 035 096
© COPYRIGHT



Scale: 1:500 @ A3	CAD Filename: H:\Acad\258 Kilburn High Rd\258 Kilburn High Rd - Nov 2022.Dwg
Date: NOV. 2022	Drawing No: 1811/22/Int -P01
	Revision: © COPYRIGHT

PLANNING & BUILDING CONTROL

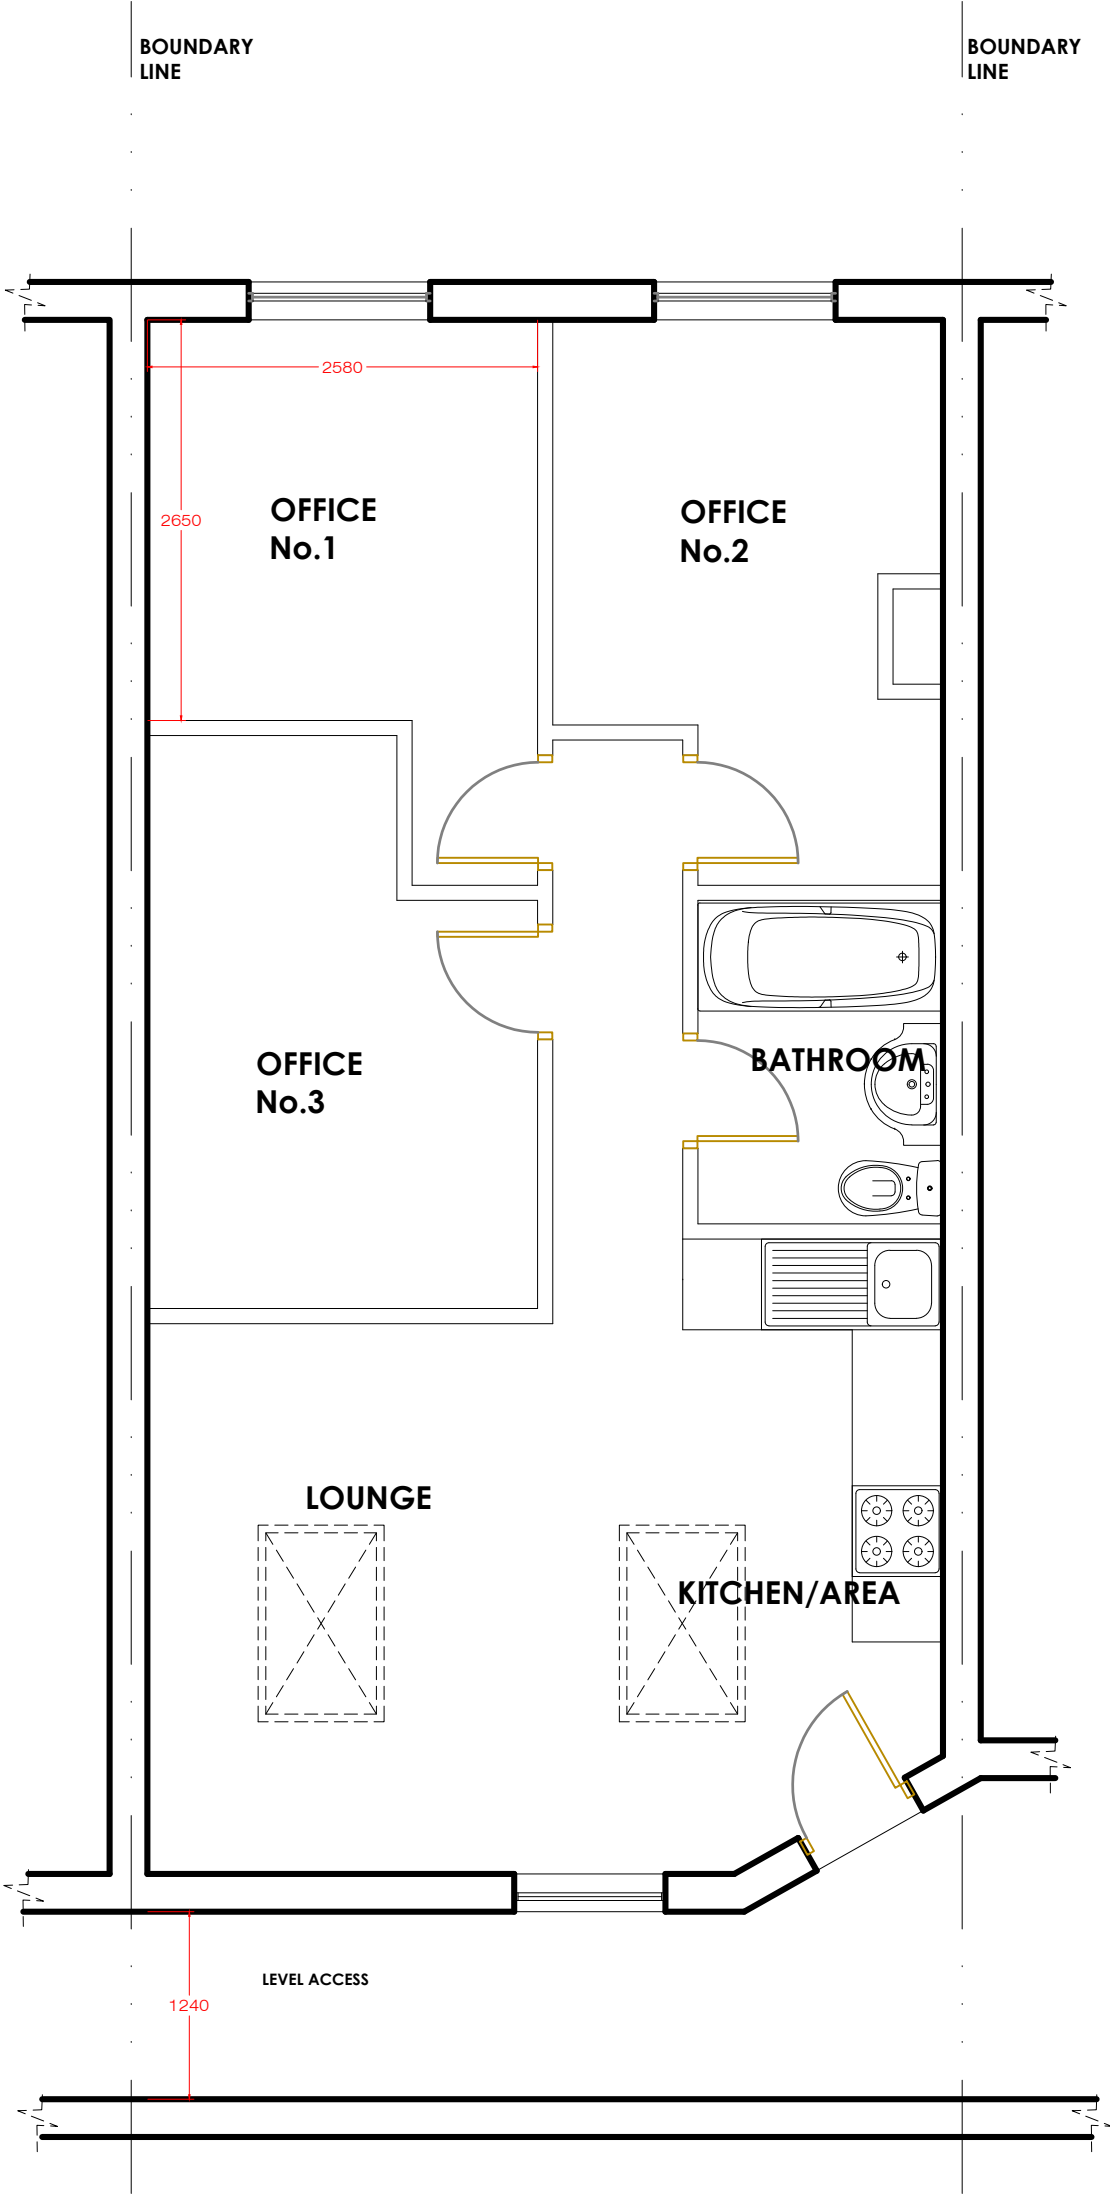

EXISTING OFFICE
FLOOR PLAN



Client
Mr LULITAFASI

Project
**258 KILBURN HIGH ROAD,
KILBURN, LONDON NW6 2BY**

Drawing Title
EXISTING FLOOR OFFICE PLAN

E RILEY ASSOCIATES
CHARTERED SURVEYORS
8 HUXLEY PLACE
PALMERS GREEN,
LONDON N13 5SU
TEL: 0208 886 4693
MOB: 07958 035 096
© COPYRIGHT



Scale:
1:50 @ A3

CAD Filename:
H:\Acad\258 Kilburn High Rd\258 Kilburn High Rd - Nov 2022.Dwg

Date:
NOV. 2022



Drawing No:
1811/22/Int -P02

Revision:

© COPYRIGHT

PROPOSED FLOOR
PLAN

Scale 1:50 @ A3

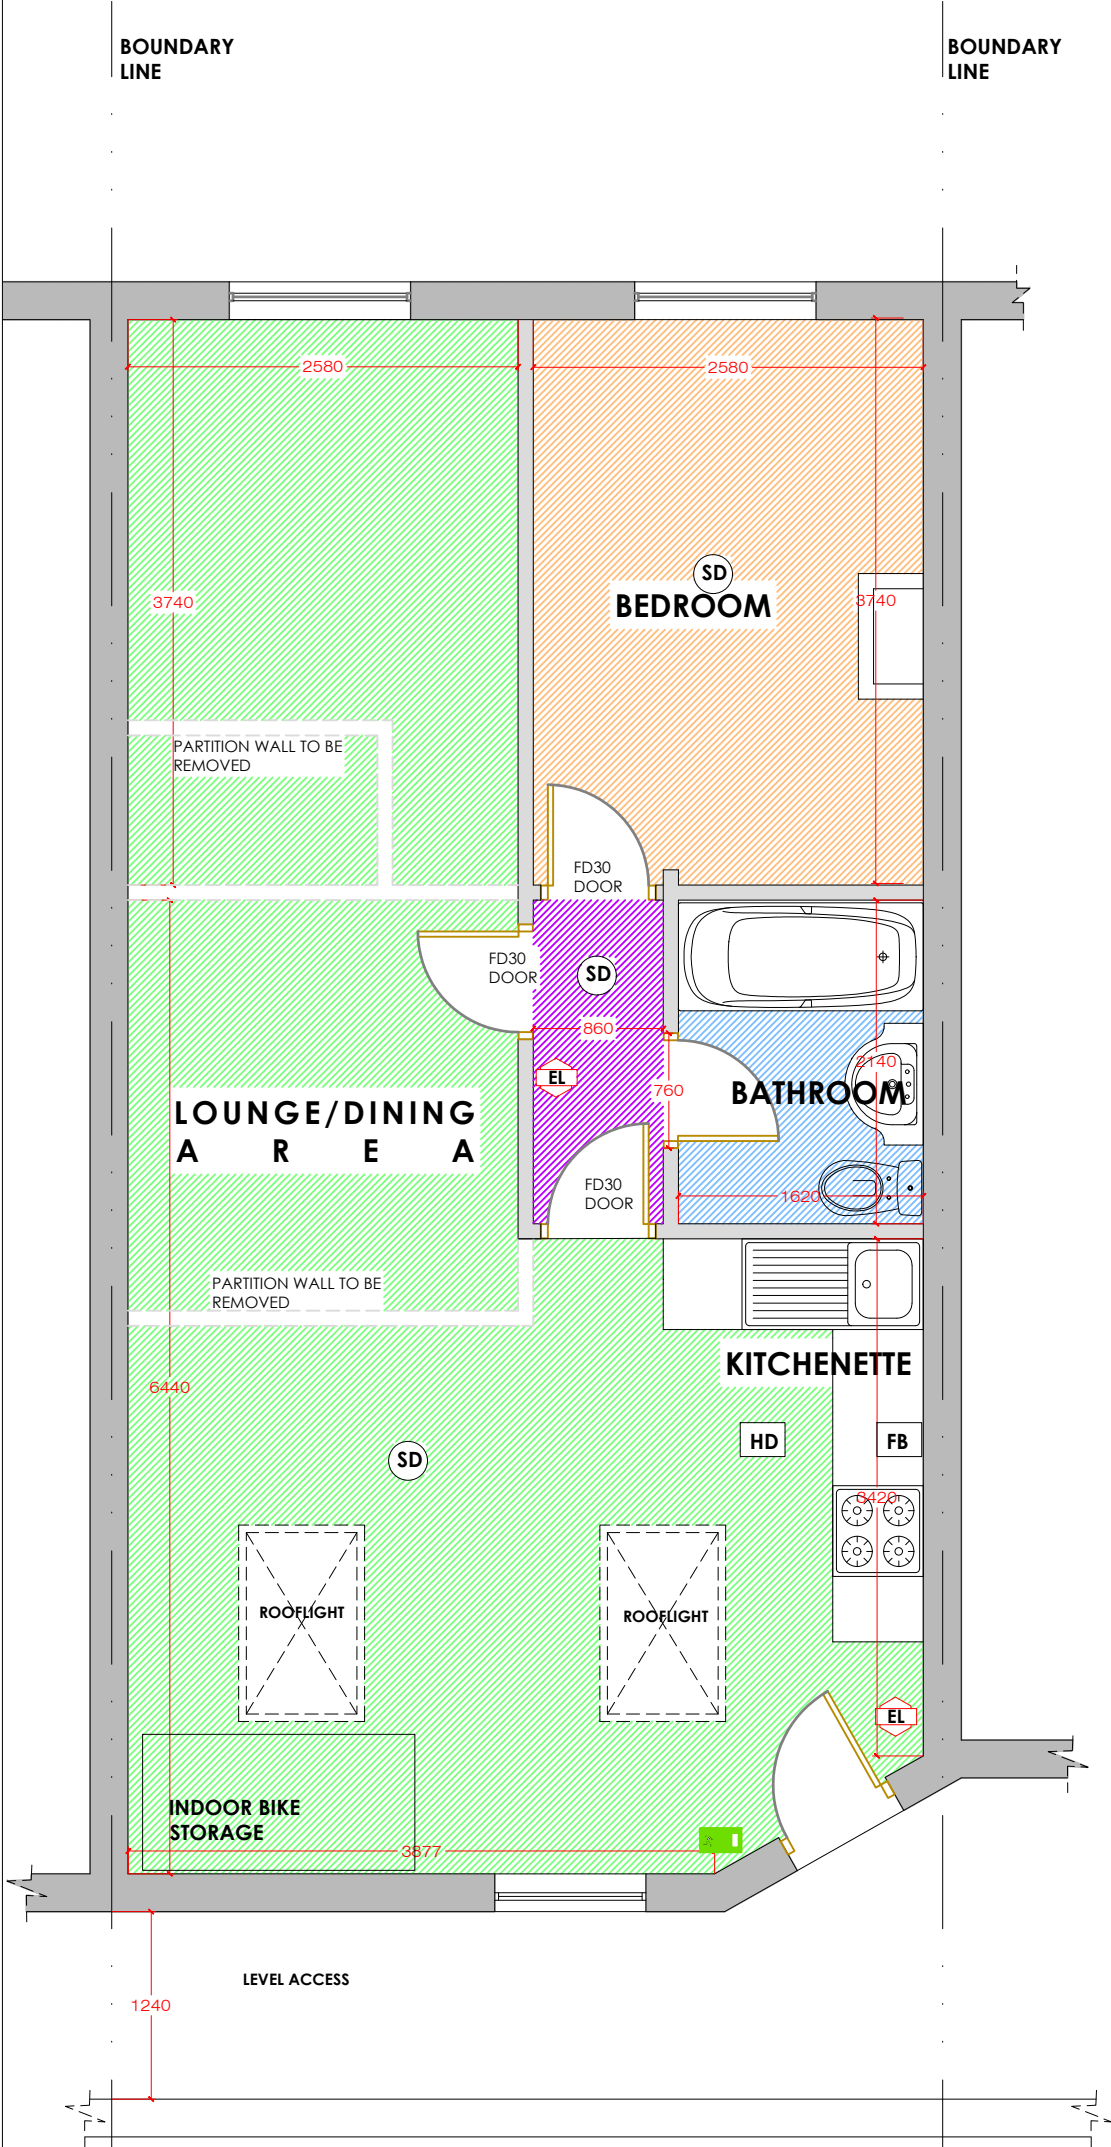 

PROPOSED FLOOR PLAN

KEYS

HD	HEAT DETECTOR - HARD WIRED /BATTERY BACKED
SD	SMOKE DETECTOR - HARD WIRED/BATTERY BACKED
FD30S DOOR	30Mins FIRE DOOR WITH SELF CLOSING DEVICES
FB	FIRE BLANKET
	COMMON AREA/ ESCAPE ROUTE
	BEDROOM
	BATHROOM
	LOUNGE
EL	EMERGENCY LIGHTING
S	FIRE ALARM SOUNDER
CP	CALL POINT
	FIRE ESCAPE SIGN



Client
Mr LULITAFASI

Project
258 KILBURN HIGH ROAD,
KILBURN, LONDON NW6 2BY

Drawing Title
PROPOSED FLOOR PLAN


E RILEY ASSOCIATES
CHARTERED SURVEYORS
8 HUXLEY PLACE
PALMERS GREEN,
LONDON N13 5SU
TEL: 0208 886 4693
MOB: 07958 035 096
© COPYRIGHT



Scale: 1:50 @ A3	CAD Filename: H:\Acad\258 Kilburn High Rd\258 Kilburn High Rd - Nov 2022.Dwg	Revision:
Date: NOV. 2022	Drawing No: 1811/22/Int -P03	

© COPYRIGHT


P L A N N I N G

 

PLANNING

EXISTING/PROPOSED ELEVATIONS

Scale 1:100 @ A3

 

REAR ELEVATION



FRONT ELEVATION



Client **Mr LULITAFASI**

Project **258 KILBURN HIGH ROAD,
KILBURN, LONDON NW6 2BY**


Drawing Title **EXISTING/PROPOSED ELEVATIONS**

E RILEY ASSOCIATES
CHARTERED SURVEYORS
8 HUXLEY PLACE
PALMERS GREEN,
LONDON N13 5SU
TEL: 0208 886 4693
MOB: 07958 035 096
© COPYRIGHT




Scale: **1:100 of A3**
Date: **NOV. 2022**
CAD Filename: **H:\Acad\258 Kilburn High Rd\258 Kilburn High Rd - Nov 2022.Dwg**
Drawing No: **1811/22/Int -P04**
Revision: **© COPYRIGHT**


P L A N N I N G

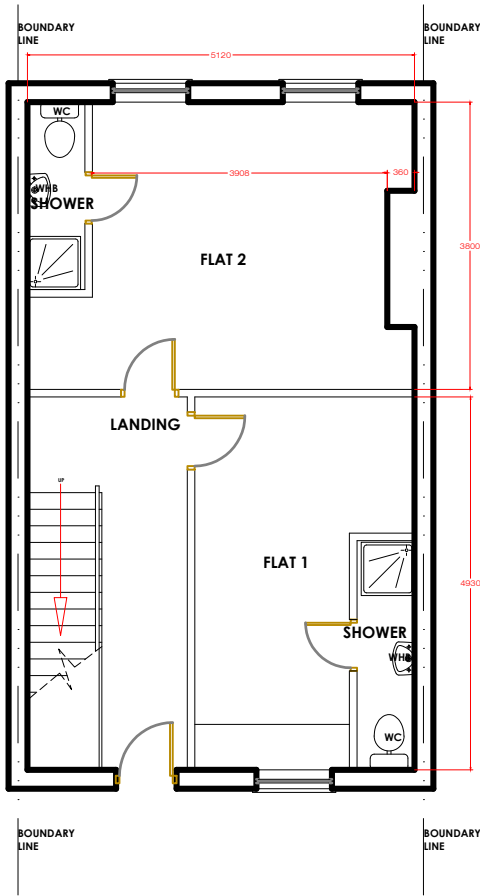

EXISTING FIRST FLOOR
PLAN

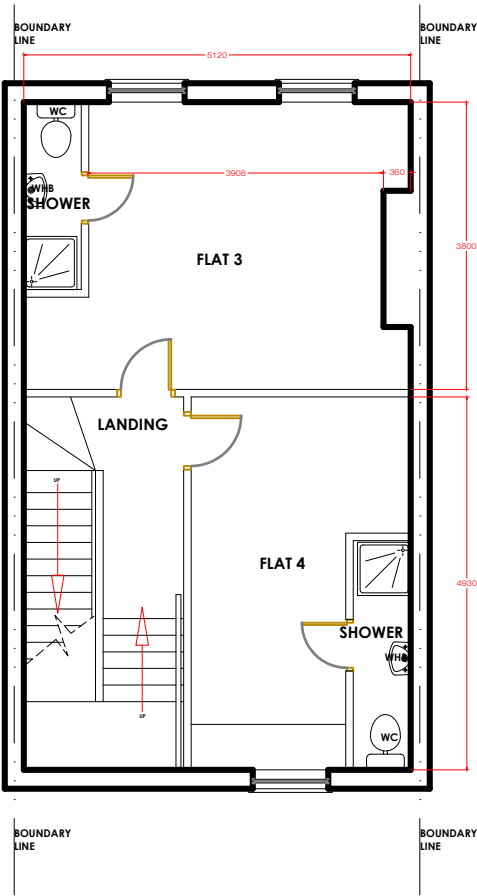

EXISTING SECOND
FLOOR PLAN

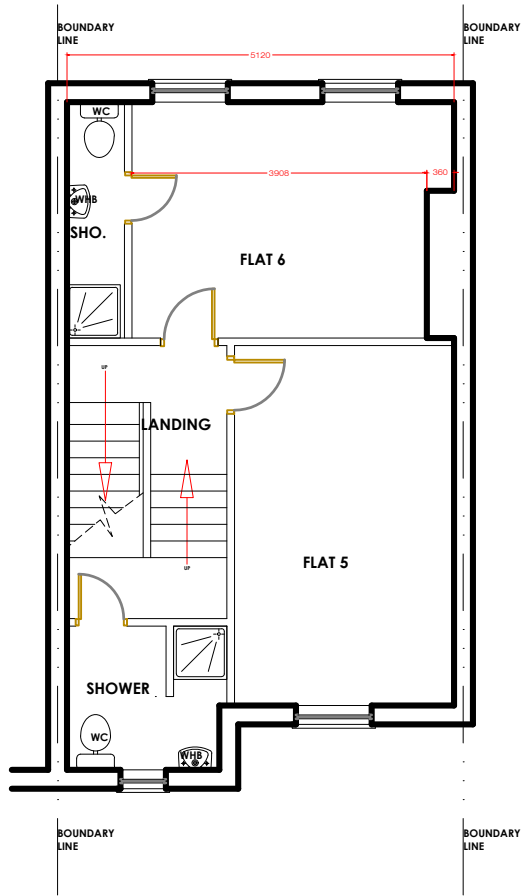


EXISTING THIRD FLOOR
PLAN


10 0 1m 2m 3m 4m 5m

Scale 1:100


Client	Mr LULITAFASI		
Project	258 KILBURN HIGH ROAD, KILBURN, LONDON NW6 2BY		
Drawing Title	EXISTING FLOOR PLANS		
	E RILEY ASSOCIATES CHARTERED SURVEYORS 8 HUXLEY PLACE PALMERS GREEN, LONDON N13 5SU TEL: 0208 886 4693 MOB: 07958 035 096 © COPYRIGHT		
Scale:	CAD Filename:	H:\Acad\258 Kilburn High Rd\258 Kilburn High Rd - Nov 2022.Dwg	
1:100 of A3	Drawing No:	1811/22/Int -P05	Revision:
Date:	NOV. 2022		
	© COPYRIGHT		

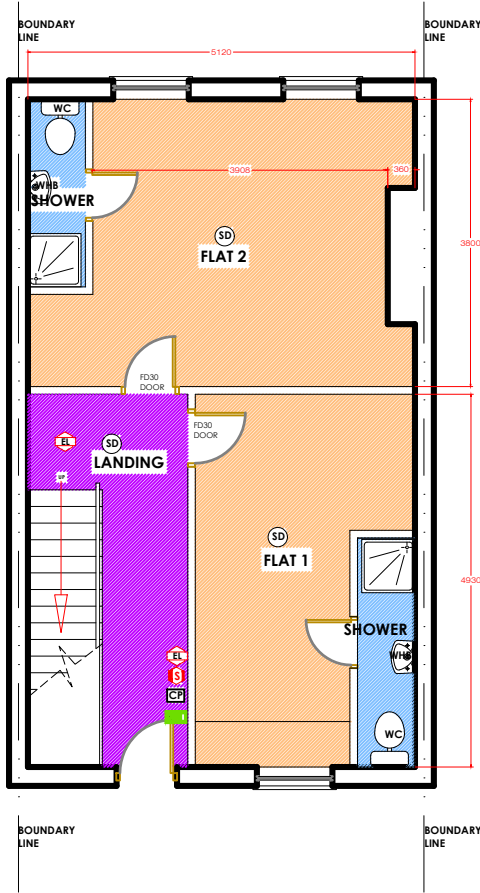

FIRST FLOOR PLAN

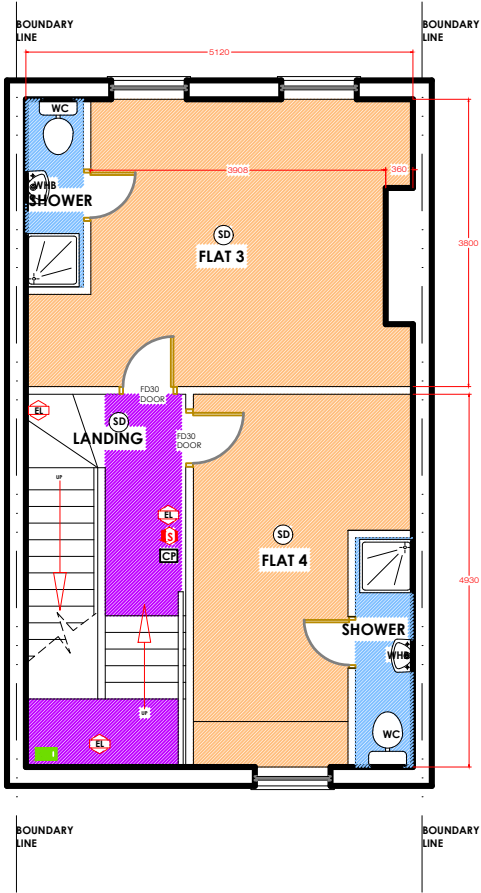

SECOND FLOOR PLAN

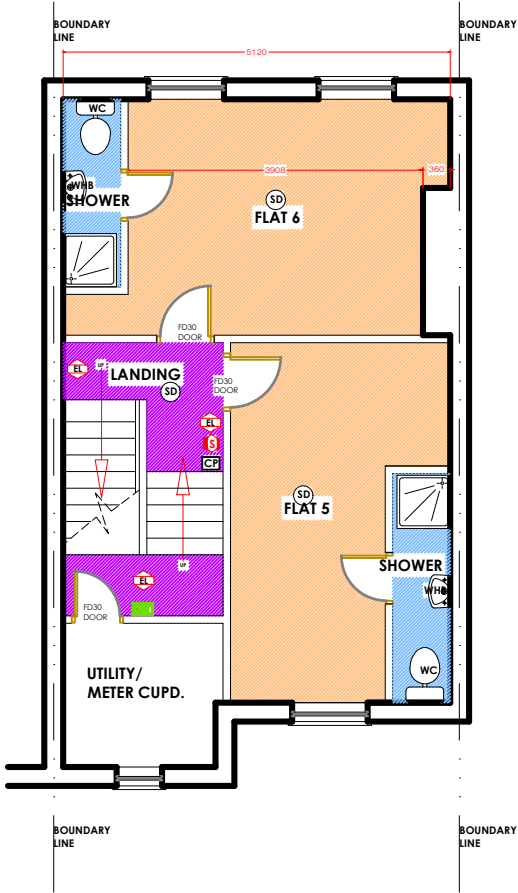

THIRD FLOOR PLAN

KEYS	
HD	HEAT DETECTOR - HARD WIRED /BATTERY BACKED
SD	SMOKE DETECTOR - HARD WIRED/BATTERY BACKED
FD30S DOOR	30Mins FIRE DOOR WITH SELF CLOSING DEVICES
FB	FIRE BLANKET
	COMMON AREA/ ESCAPE ROUTE
	BEDROOM
	BATHROOM
	LOUNGE
EL	EMERGENCY LIGHTING
S	FIRE ALARM SOUNDER
CP	CALL POINT
	FIRE ESCAPE SIGN

10 0 1m 2m 3m 4m 5m

Scale 1:100

Client

Mr LULITAFASI

Project

258 KILBURN HIGH ROAD,
KILBURN, LONDON NW6 2BY

Drawing Title

FIRE SAFETY IMPROVEMENT PLAN

E RILEY ASSOCIATES
CHARTERED SURVEYORS
8 HUXLEY PLACE
PALMERS GREEN,
LONDON N13 5SU
TEL: 0208 886 4693
MOB: 07958 035 096
© COPYRIGHT

Scale:
1:100 of A3

CAD Filename:
H:\Acad\258 Kilburn High Rd\258 Kilburn High Rd - Nov 2022.Dwg

Date:
NOV. 2022

Drawing No:
1811/22/Int -P06

Revision:
.

© COPYRIGHT

P L A N N I N G