



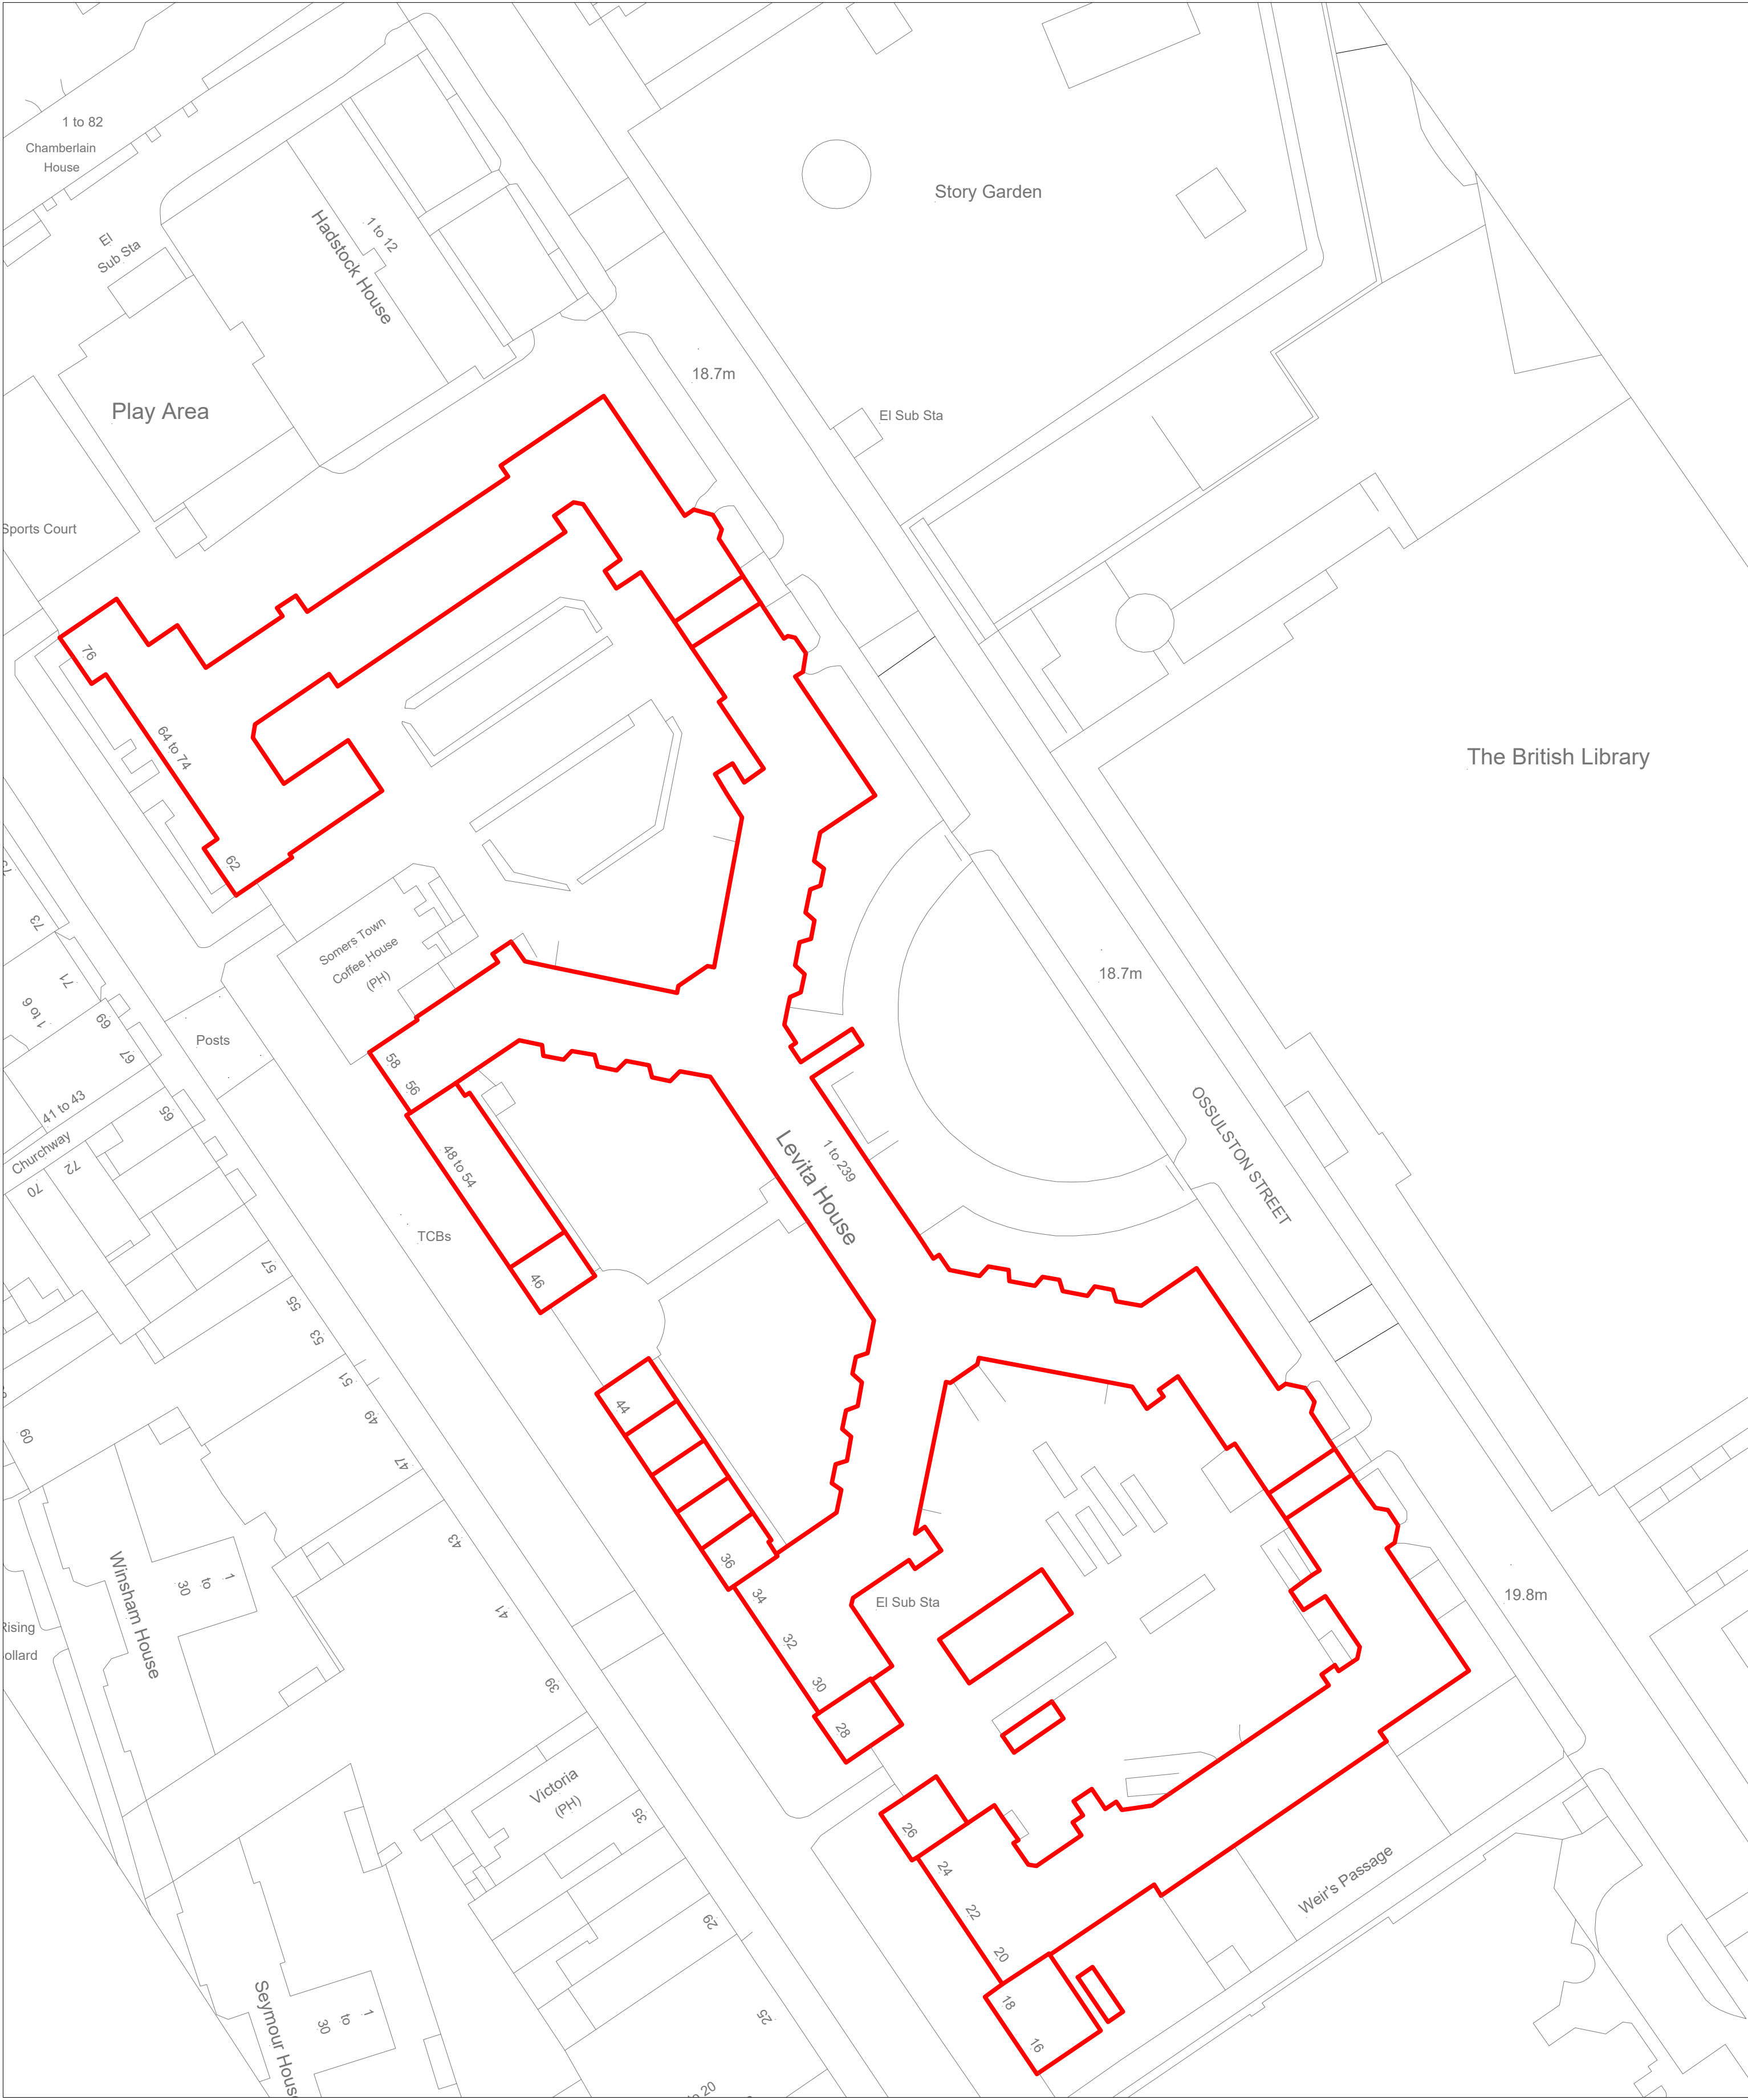

Site Plan - Scale 1:1250

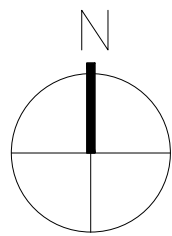

Block Plan - Scale 1:500

DRAWING ISSUE NOTE:

- For the purpose of submission to Local Authority for the approval of Planning Consent
- This drawing is to be read in conjunction with all other relevant drawings & details in this package
- Do not scale
- Dimensions are in millimetres unless otherwise stated
- Do not use for construction
- Should any third party use these drawings for the purpose of construction, it shall be entirely at their own risk.



GDS Chartered Surveyors
Unit 2, The Old Dairy, Darncliffe,
Eridge Green, Tunbridge Wells, TN3 9HU
T: 01892 538 700 E: mail@gdsd.co.uk
www.gdsd.co.uk

Project	215 & 189 Levita House		
Drawing	Site Location Plan		
Revisions			
Client	Aston Group		
Scale	1:1250 & 1:500 @ A3		
Date	Apr 23	Drawn By	AB
		Checked By	SB
Issue:	PLANNING		
Drawing No.	2119 - 101		
	1 Revision		

© COPYRIGHT 2017
GDS Chartered Surveyors. All rights reserved.

