


DO NOT SCALE THIS DOCUMENT - USE FIGURED DIMENSIONS ONLY  
 ALL DIMENSIONS MUST BE CHECKED ON SITE PRIOR TO COMMENCEMENT OF ANY RELATED WORKS.  
 THIS DOCUMENT IS COPYRIGHT OF THE ORIGINATOR, IT MUST NOT BE ALTERED, REPRODUCED OR DISTRIBUTED WITHOUT PRIOR CONSENT.  
 THIS DOCUMENT MUST BE READ IN CONJUNCTION WITH ALL SUPPORTING DOCUMENTS PRODUCED BY THE ORIGINATOR AND OTHER PROJECT DISCIPLINES.  
 OS MAPPING OBTAINED FROM PROMAP LICENCE No. 100022432 REPRODUCED BY BERRYS UNDER OS LICENCE No. 100003669  
 DISCLAIMER NOTES:



SCALE BAR & NORTH POINT:

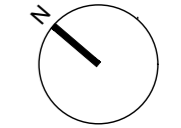

WORTON PARK CASSINGTON OX2B 4SX  
 TEL: 01865 953180  
 oxford@berrys.uk.com www.berrys.uk.com

ORIGINATING OFFICE:


REV	DESCRIPTION	DATE	BY	CHKD
-	-	00.00.00	-	-




STATUS:	PLANNING			
CLIENT:	A HOWSON			
PROJECT:	88 ALBERT STREET LONDON			
DRAWING:	EXISTING ELEVATION, PLAN AND SECTION			
SCALE @ A2:	DRAWN BY:	CHKD BY:	DATE:	
1:50	LB	MM	31.03.23	
DRAWING No:	REVISION:			
WA46858-BRY-XX-XX-A-0101	-			-



EXISTING FRONT ELEVATION FROM ROAD

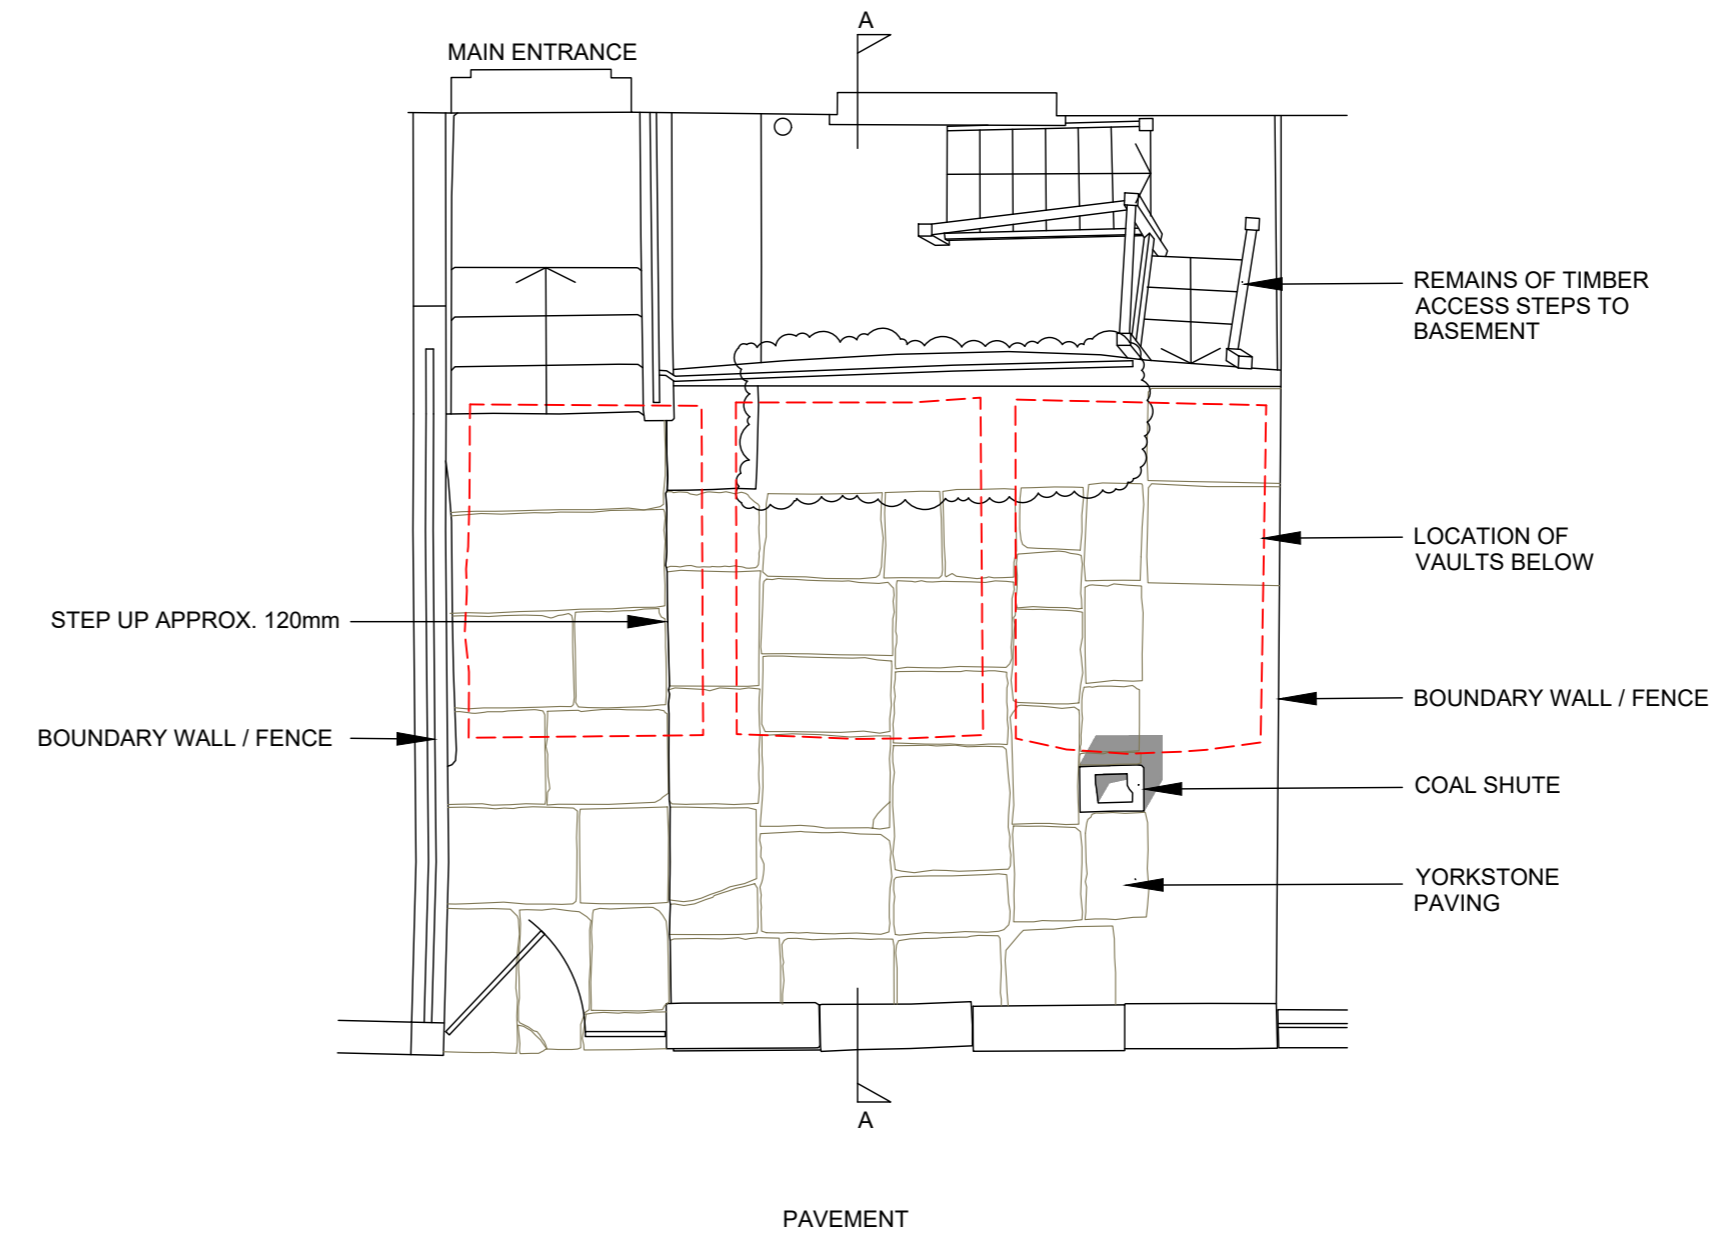

EXISTING FRONT GARDEN PLAN

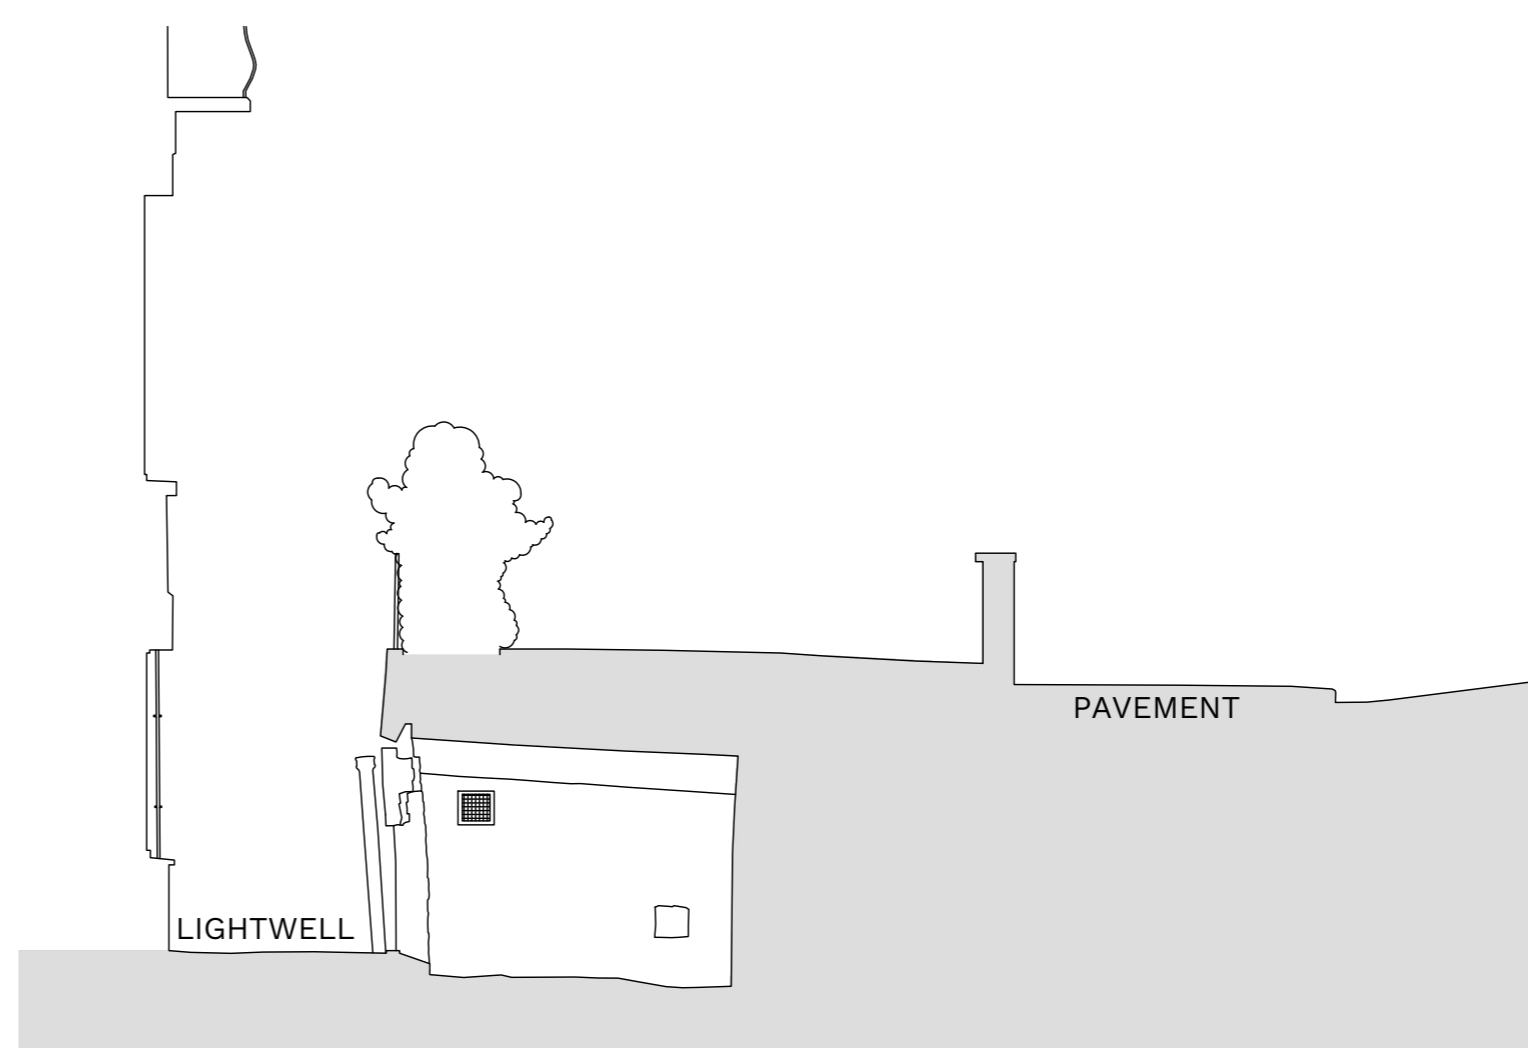

EXISTING FRONT GARDEN SECTION