


DO NOT SCALE THIS DOCUMENT - USE FIGURED DIMENSIONS ONLY
 ALL DIMENSIONS MUST BE CHECKED ON SITE PRIOR TO COMMENCEMENT OF ANY RELATED WORKS.
 THIS DOCUMENT IS COPYRIGHT OF THE ORIGINATOR, IT MUST NOT BE ALTERED, REPRODUCED OR DISTRIBUTED WITHOUT PRIOR CONSENT.
 THIS DOCUMENT MUST BE READ IN CONJUNCTION WITH ALL SUPPORTING DOCUMENTS PRODUCED BY THE ORIGINATOR AND OTHER PROJECT DISCIPLINES.
 OS MAPPING OBTAINED FROM PROMAP LICENCE No. 100022432 REPRODUCED BY BERRYS UNDER OS LICENCE No. 100003669
 DISCLAIMER NOTES:

0 0.5 1 1.5 2 2.5
 SCALE 1:50
 m

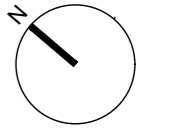

SCALE BAR & NORTH POINT:


RIBA 
 Chartered Practice

WORTON PARK
 CASSINGTON
 OX29 4SX
 TEL: 01865 953180
 oxford@berrys.uk.com
 www.berrys.uk.com


ORIGINATING OFFICE:




EXISTING FRONT SECTION B-B INCLUDING LIGHTWELL

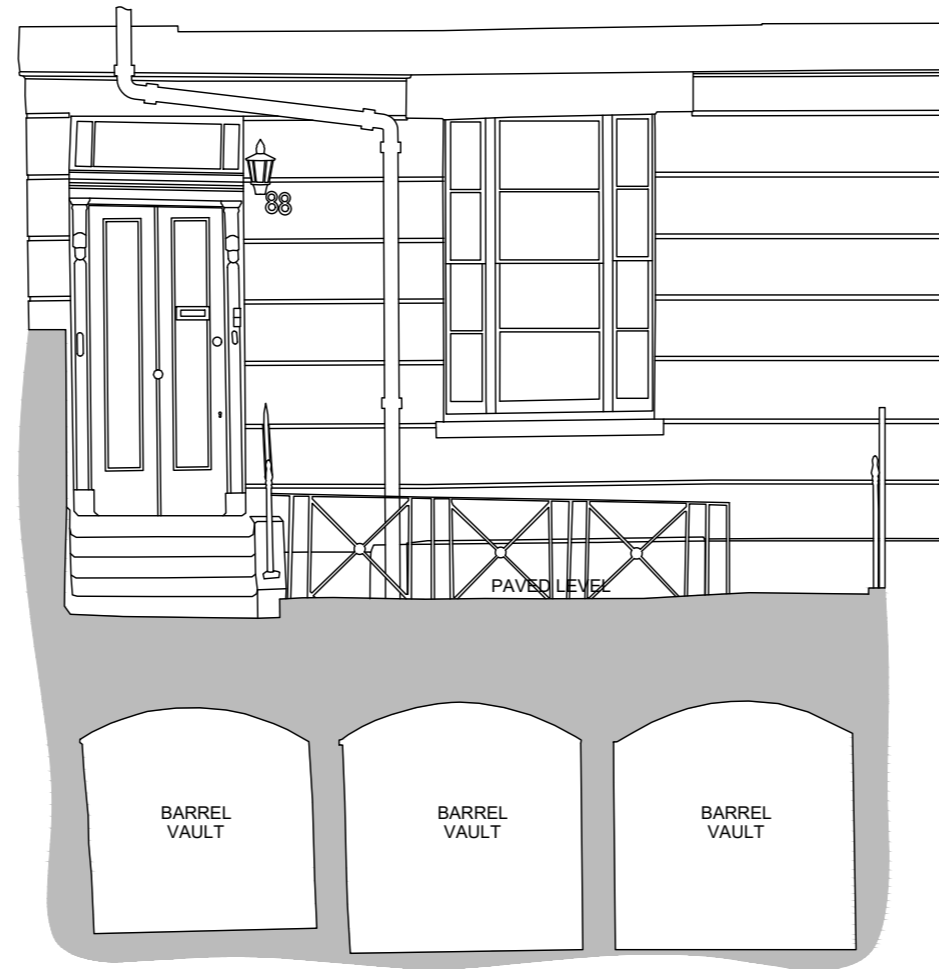


EXISTING FRONT SECTION C-C - BARREL VAULT LOCATION

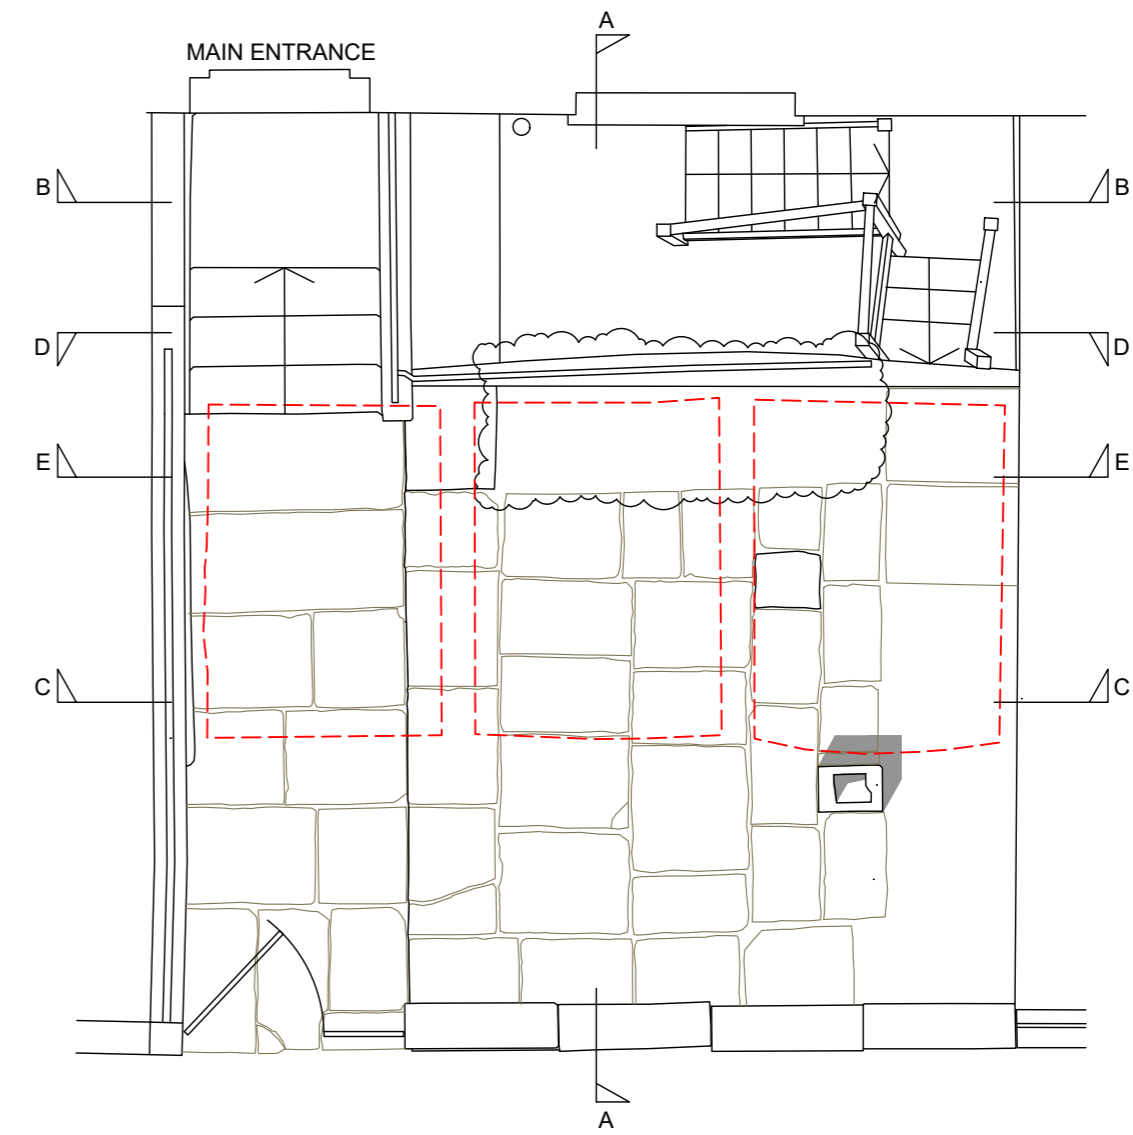

EXISTING FRONT GARDEN PLAN

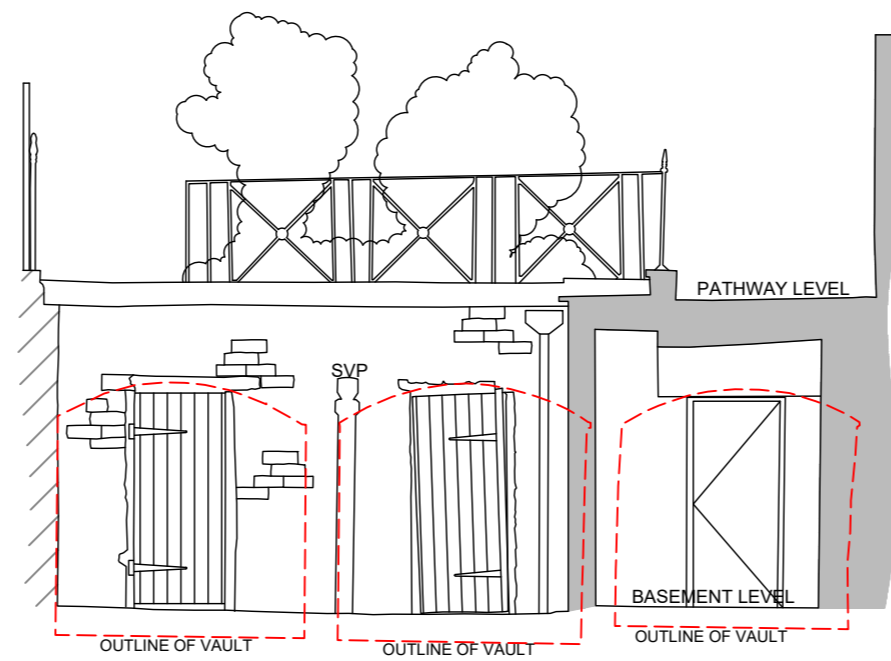

EXISTING VAULT FRONT ELEVATION D-D IN LIGHTWELL

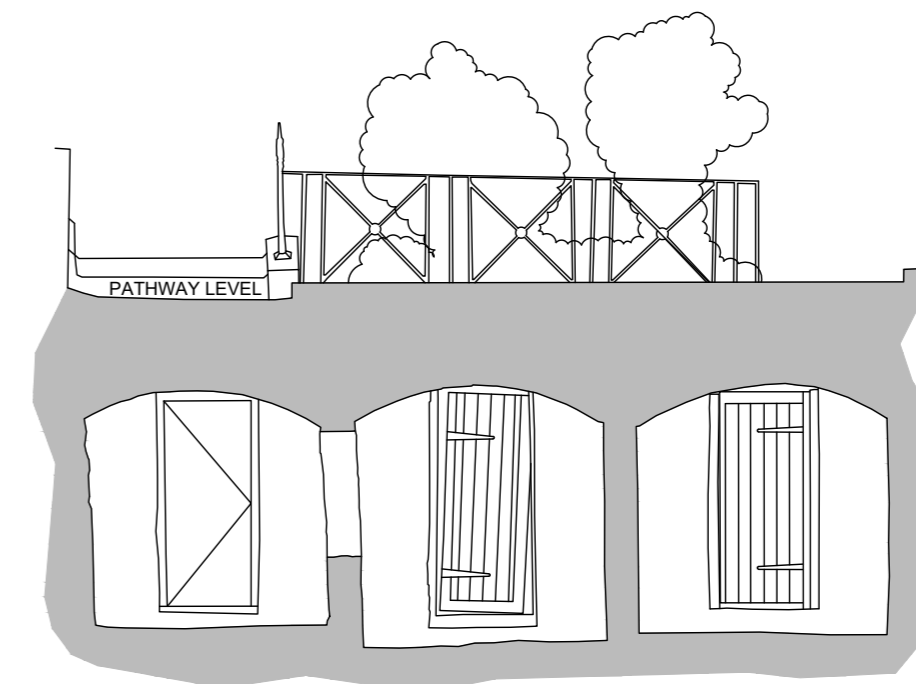

EXISTING SECTION E-E THROUGH VAULTS

REV	DESCRIPTION	DATE	BY	CHKD
-	-	00.00.00	-	-

BERRYS

STATUS:	PLANNING		
CLIENT:	A HOWSON		
PROJECT:	88 ALBERT STREET LONDON		
DRAWING:	EXISTING ELEVATIONS AND SECTIONS		
SCALE @ A2:	DRAWN BY:	CHKD BY:	DATE:
1:50	LB	MM	31.03.23
DRAWING No:	REVISION:		
WA46858-BRY-XX-XX-A-0101	-		-