


Rev	Date

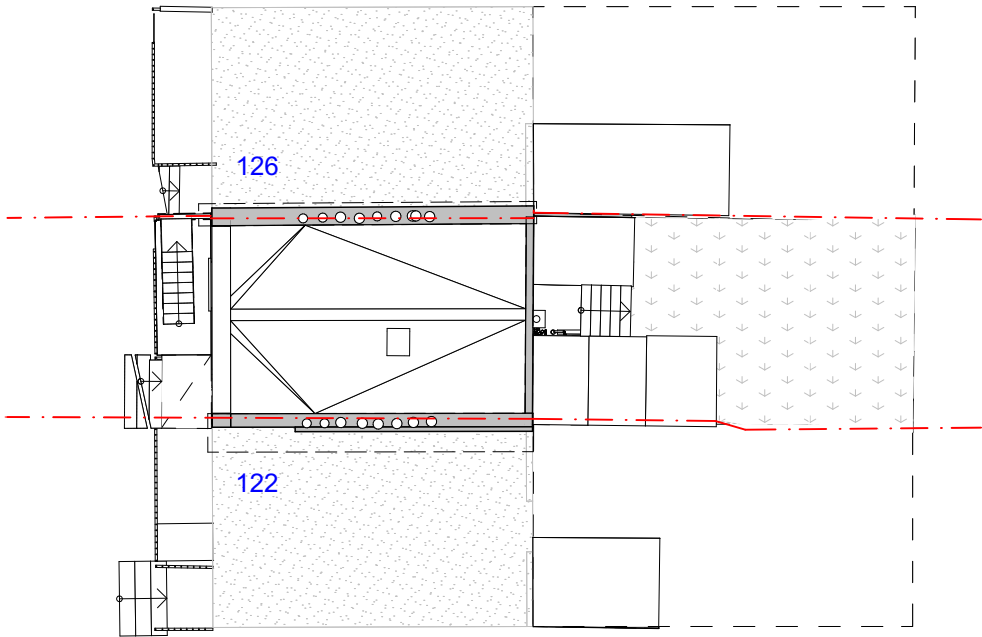

Proposed Site plan

1:200



10b Branch Place
London N1 5PH
p: 0207 686 3445
e: info@scenarioarchitecture.com
w: www.scenarioarchitecture.com

Project Name:
124&124A St Pancras Way

Client:
Anya Thomas

Site Location:
**124&124A St Pancras Way
London NW1 9NB UK**

Drawing not to be used other than the purpose for which it was prepared. It's supplied without liability for errors or omissions. All dimensions are to be checked on site. This drawing is to be read in conjunction with all other drawings. Notes on this drawing will apply to all other drawings where a similar position exists.

Scale @ A3
1:200


Project No.
146

Drawing Name
Proposed Site Plan

Drawing Number Rev


PR-A0.01

SCALE 1:200
0 4 8m

 

FOR PLANNING
Not For Construction

Rev Date

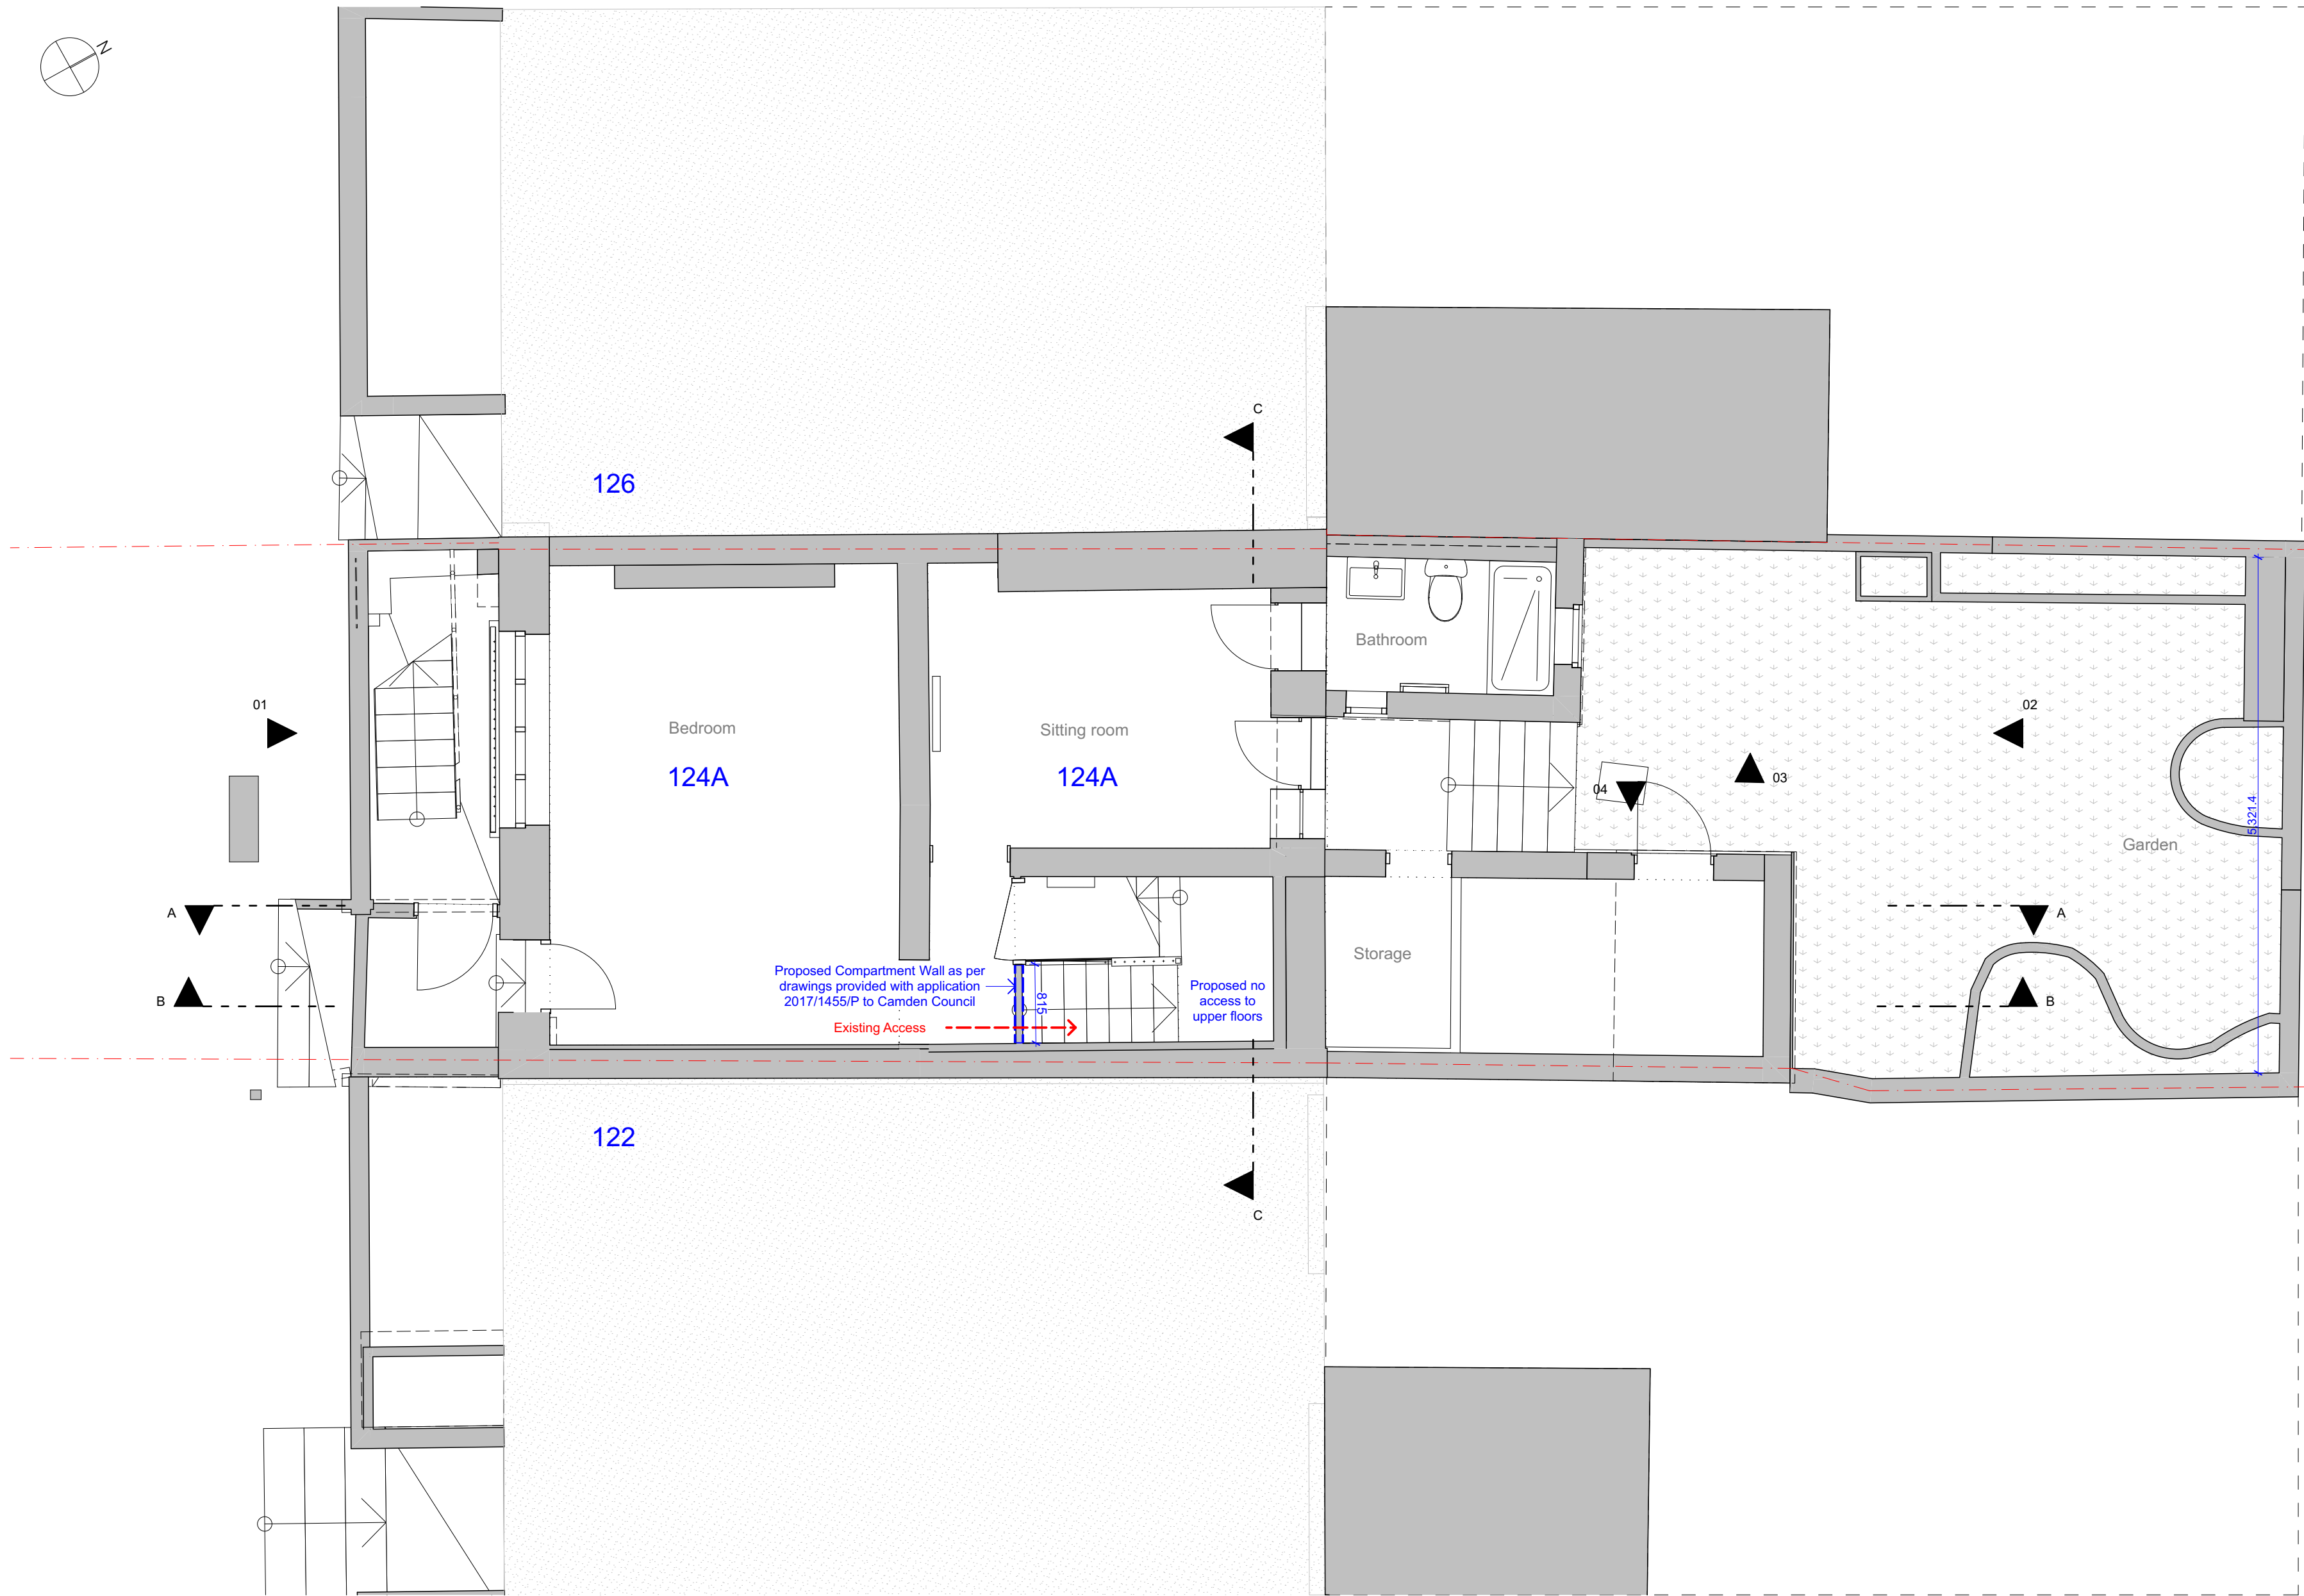

Lower Ground Floor

1:50

SCALE 1:50
0 1000 2000mm

S/A

10b Branch Place
London N1 5PH
p: 0207 686 3445
e: info@scenarioarchitecture.com
w: www.scenarioarchitecture.com

Project Name:
124&124A St Pancras Way

Client:
Anya Thomas

Site Location:
124&124A St Pancras Way
London NW1 9NB UK



Drawing not to be used other than the purpose for which it was prepared. It's supplied without liability for errors or omissions. All dimensions are to be checked on site. This drawing is to be read in conjunction with all other drawings. Notes on this drawing will apply to all other drawings where a similar position exists.

Scale @ A2 Project No.
1:50 146

Drawing Name
Proposed Lower Ground
Floor Plan

Drawing Number Rev

PR-A1.01

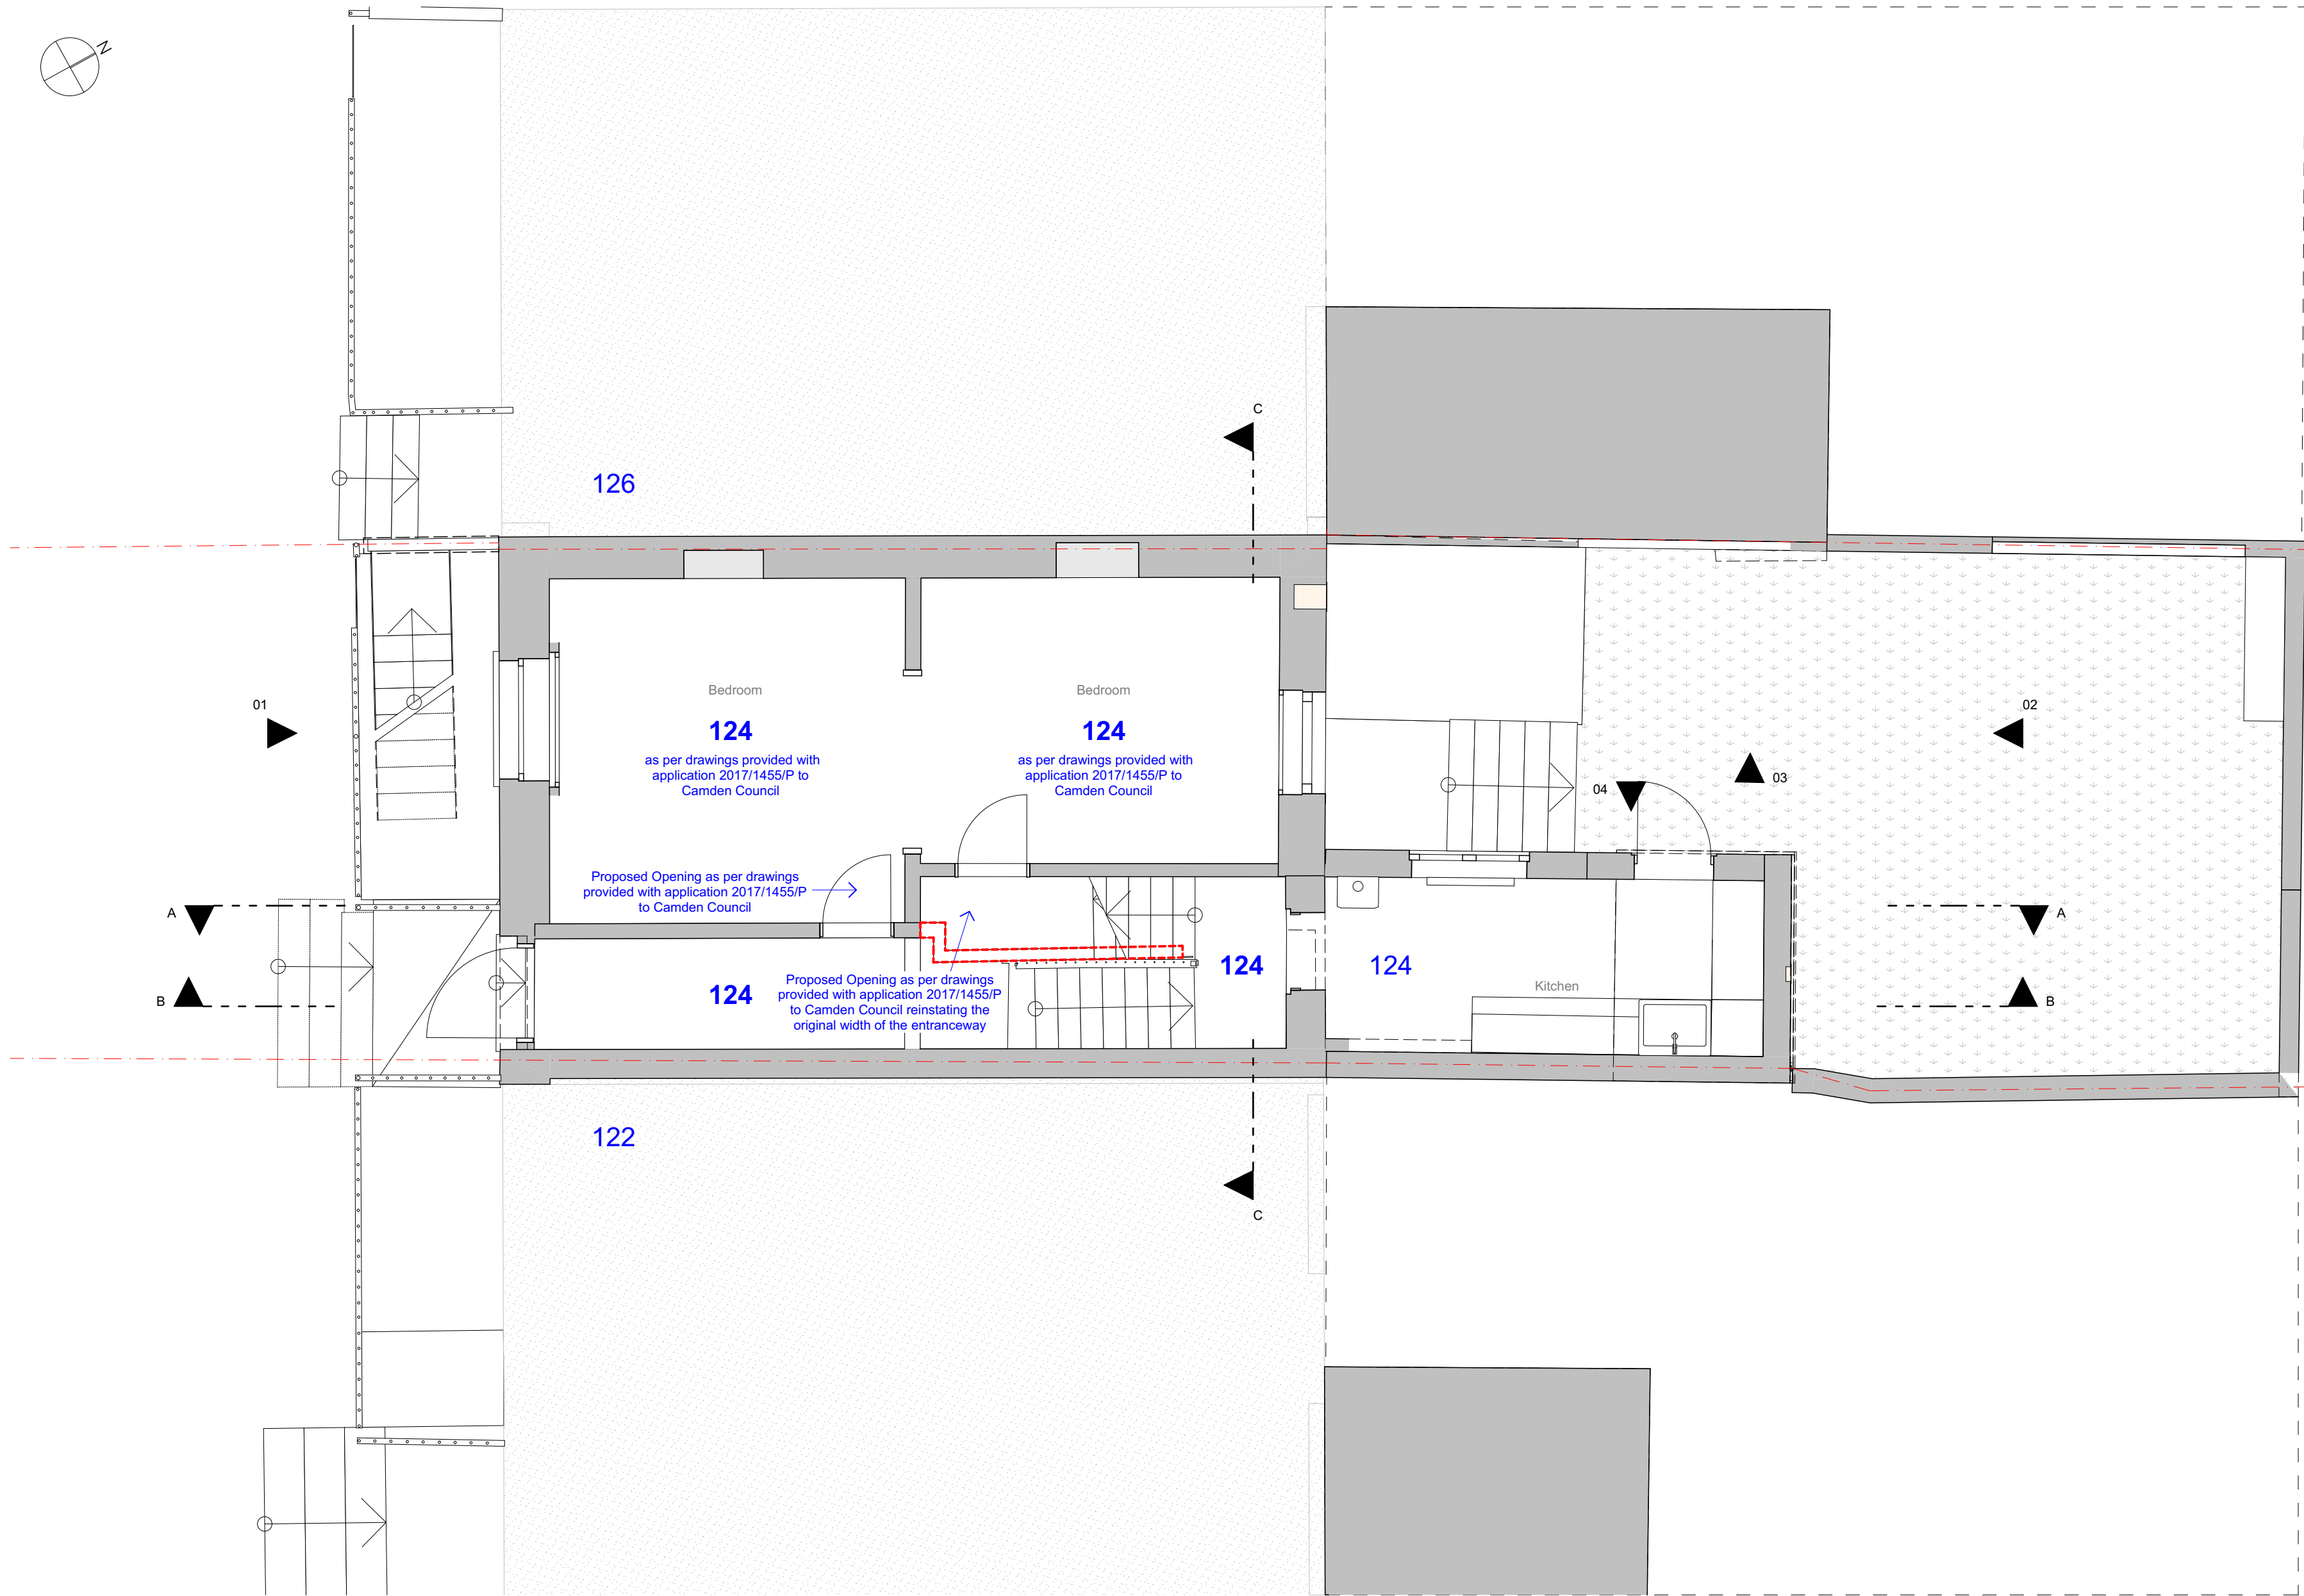 

Ground Floor Plan

1:50

SCALE 1:50
0 1000 2000mm

S/A

10b Branch Place
London N1 5PH
p: 0207 686 3445
e: info@scenarioarchitecture.com
w: www.scenarioarchitecture.com

Project Name:
124&124A St Pancras Way

Client:
Anya Thomas

Site Location:
124&124A St Pancras Way
London NW1 9NB UK


Drawing not to be used other than the purpose for which it was prepared. It's supplied without liability for errors or omissions. All dimensions are to be checked on site. This drawing is to be read in conjunction with all other drawings. Notes on this drawing will apply to all other drawings where a similar position exists.

Scale @ A2 Project No.
1:50 146

Drawing Name
Proposed Ground Floor Plan


Drawing Number Rev

PR-A1.02

 

FOR PLANNING
Not For Construction

Rev Date

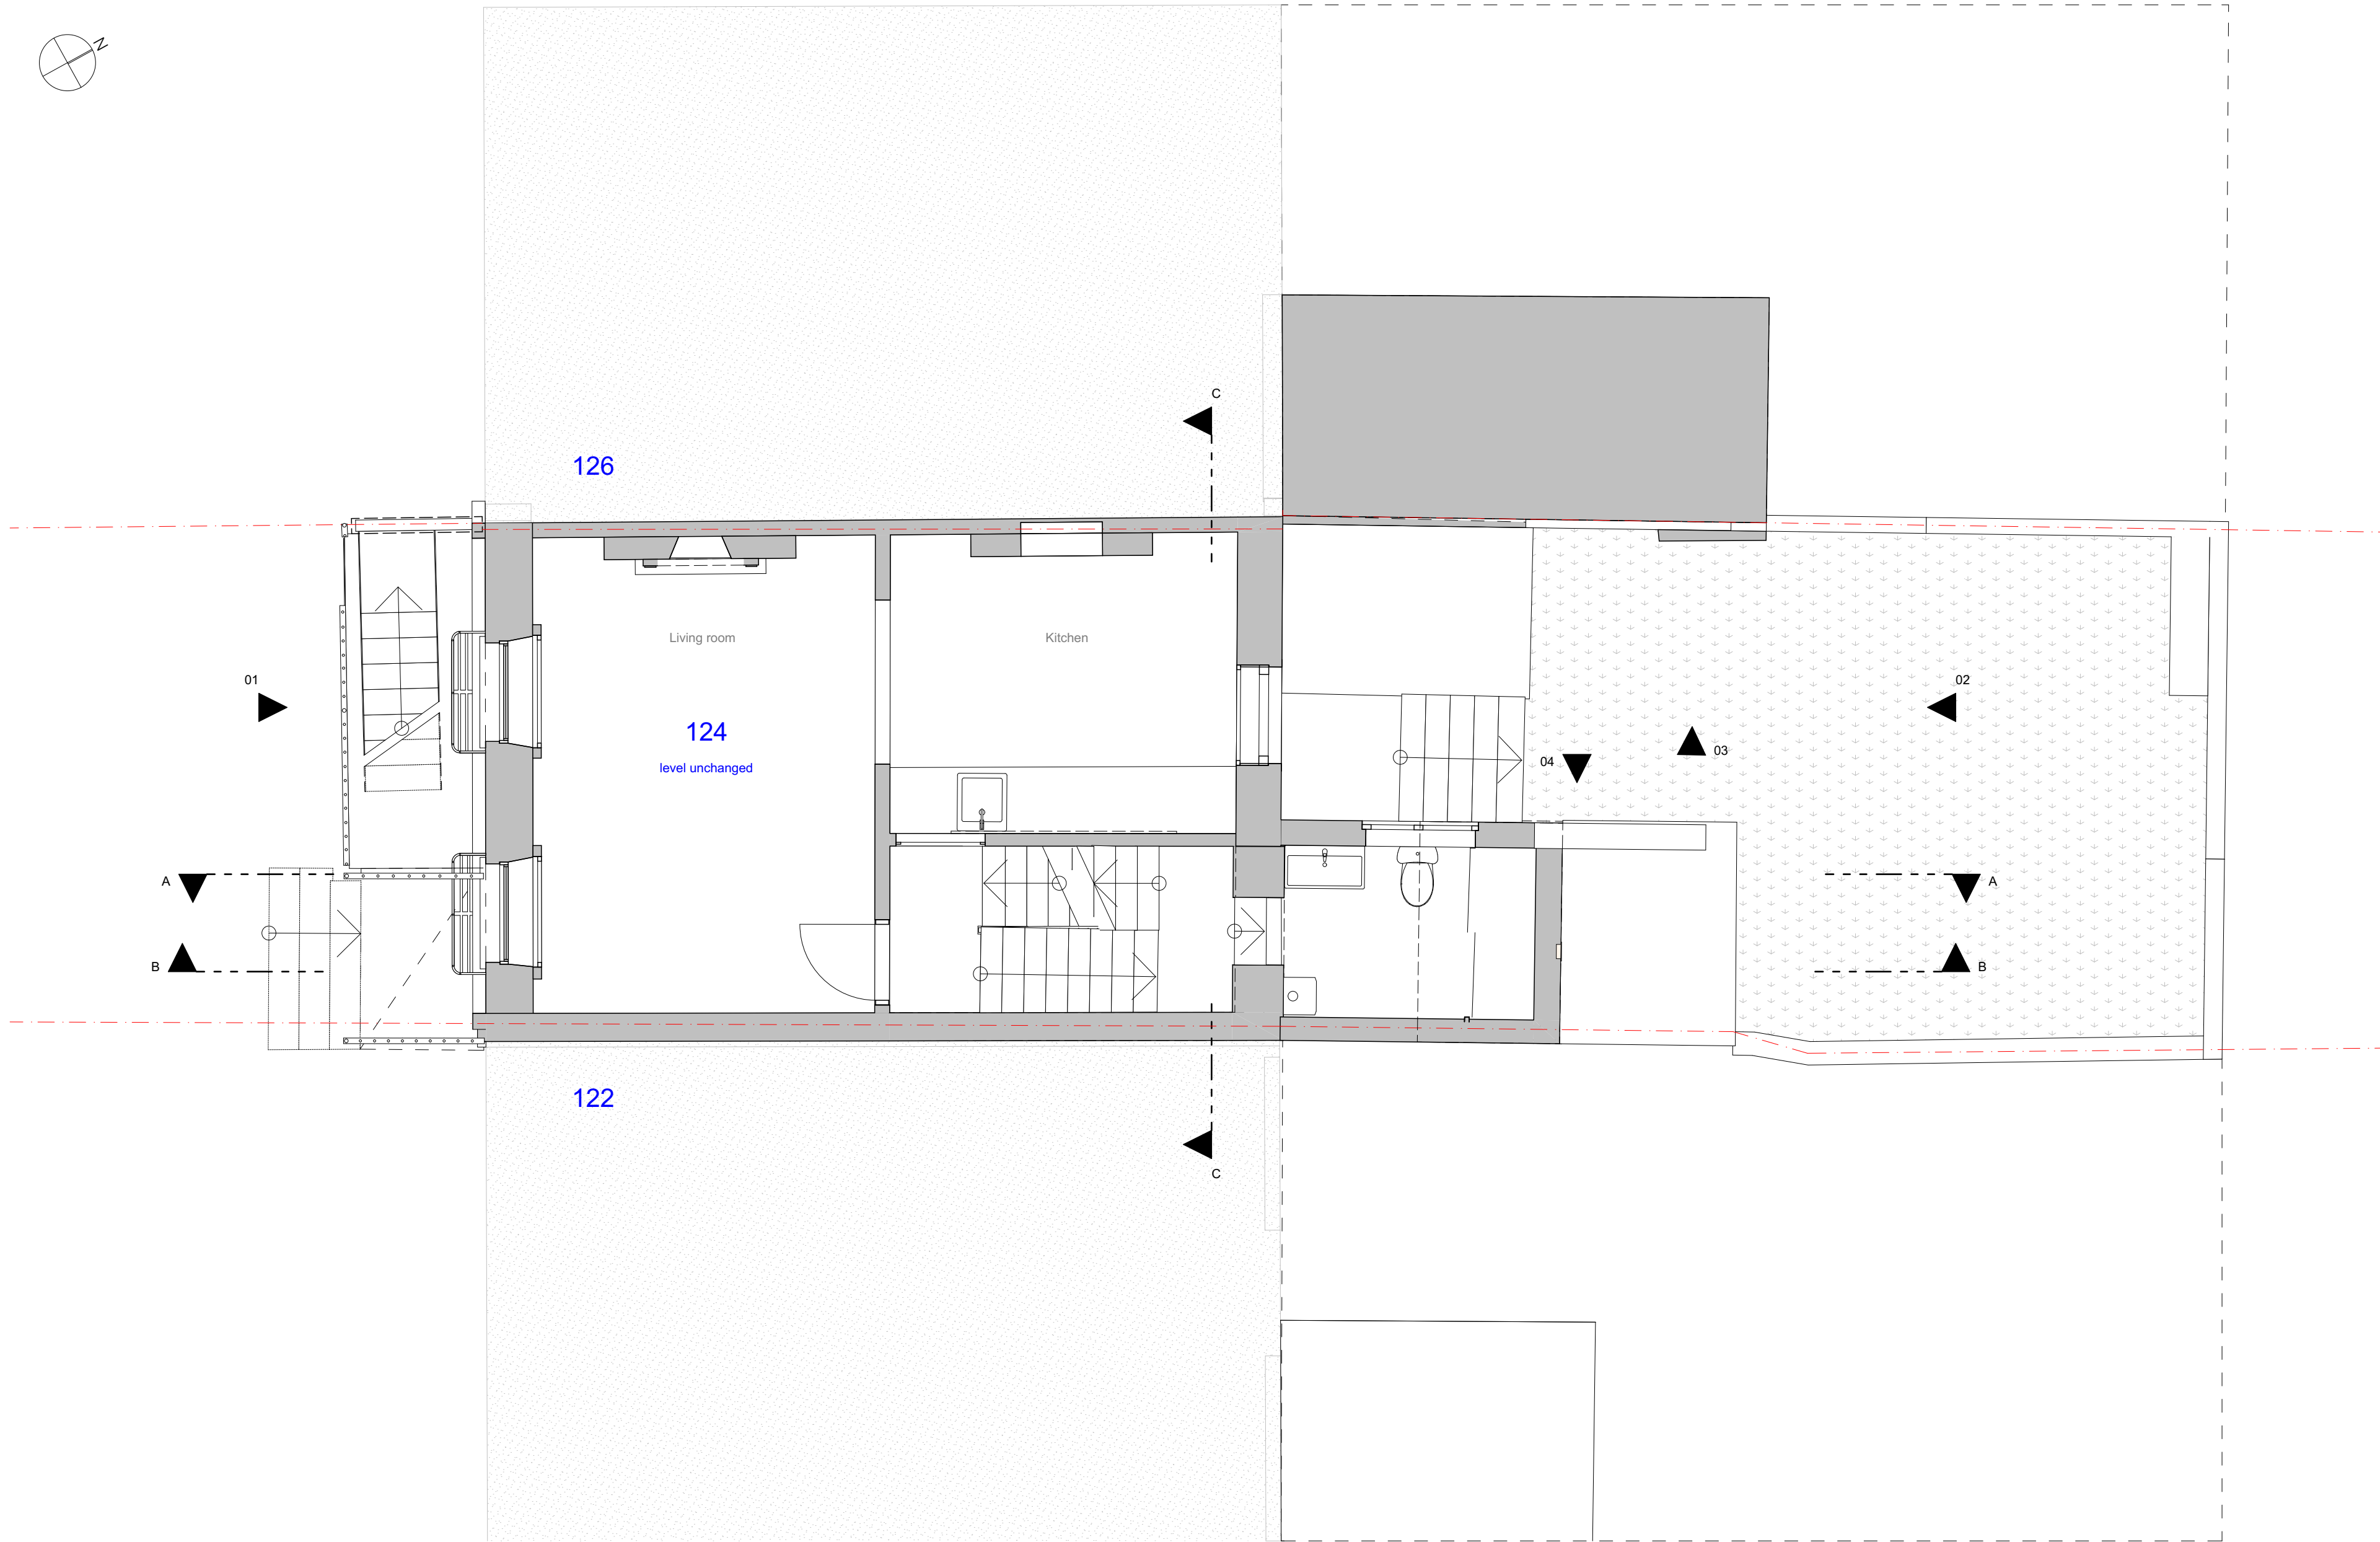

First Floor Plan

1:50

S/A

10b Branch Place
London N1 5PH
p: 0207 686 3445
e: info@scenarioarchitecture.com
w: www.scenarioarchitecture.com

Project Name:
124&124A St Pancras Way

Client:
Anya Thomas

Site Location:
124&124A St Pancras Way
London NW1 9NB UK


Drawing not to be used other than the purpose for which it was prepared. It's supplied without liability for errors or omissions. All dimensions are to be checked on site. This drawing is to be read in conjunction with all other drawings. Notes on this drawing will apply to all other drawings where a similar position exists.

Scale @ A2 Project No.
1:50 146

Drawing Name
Proposed First Floor Plan


Drawing Number Rev
PR-A1.03

SCALE 1:50 0 1000 2000mm

 

FOR PLANNING
Not For Construction

Rev Date

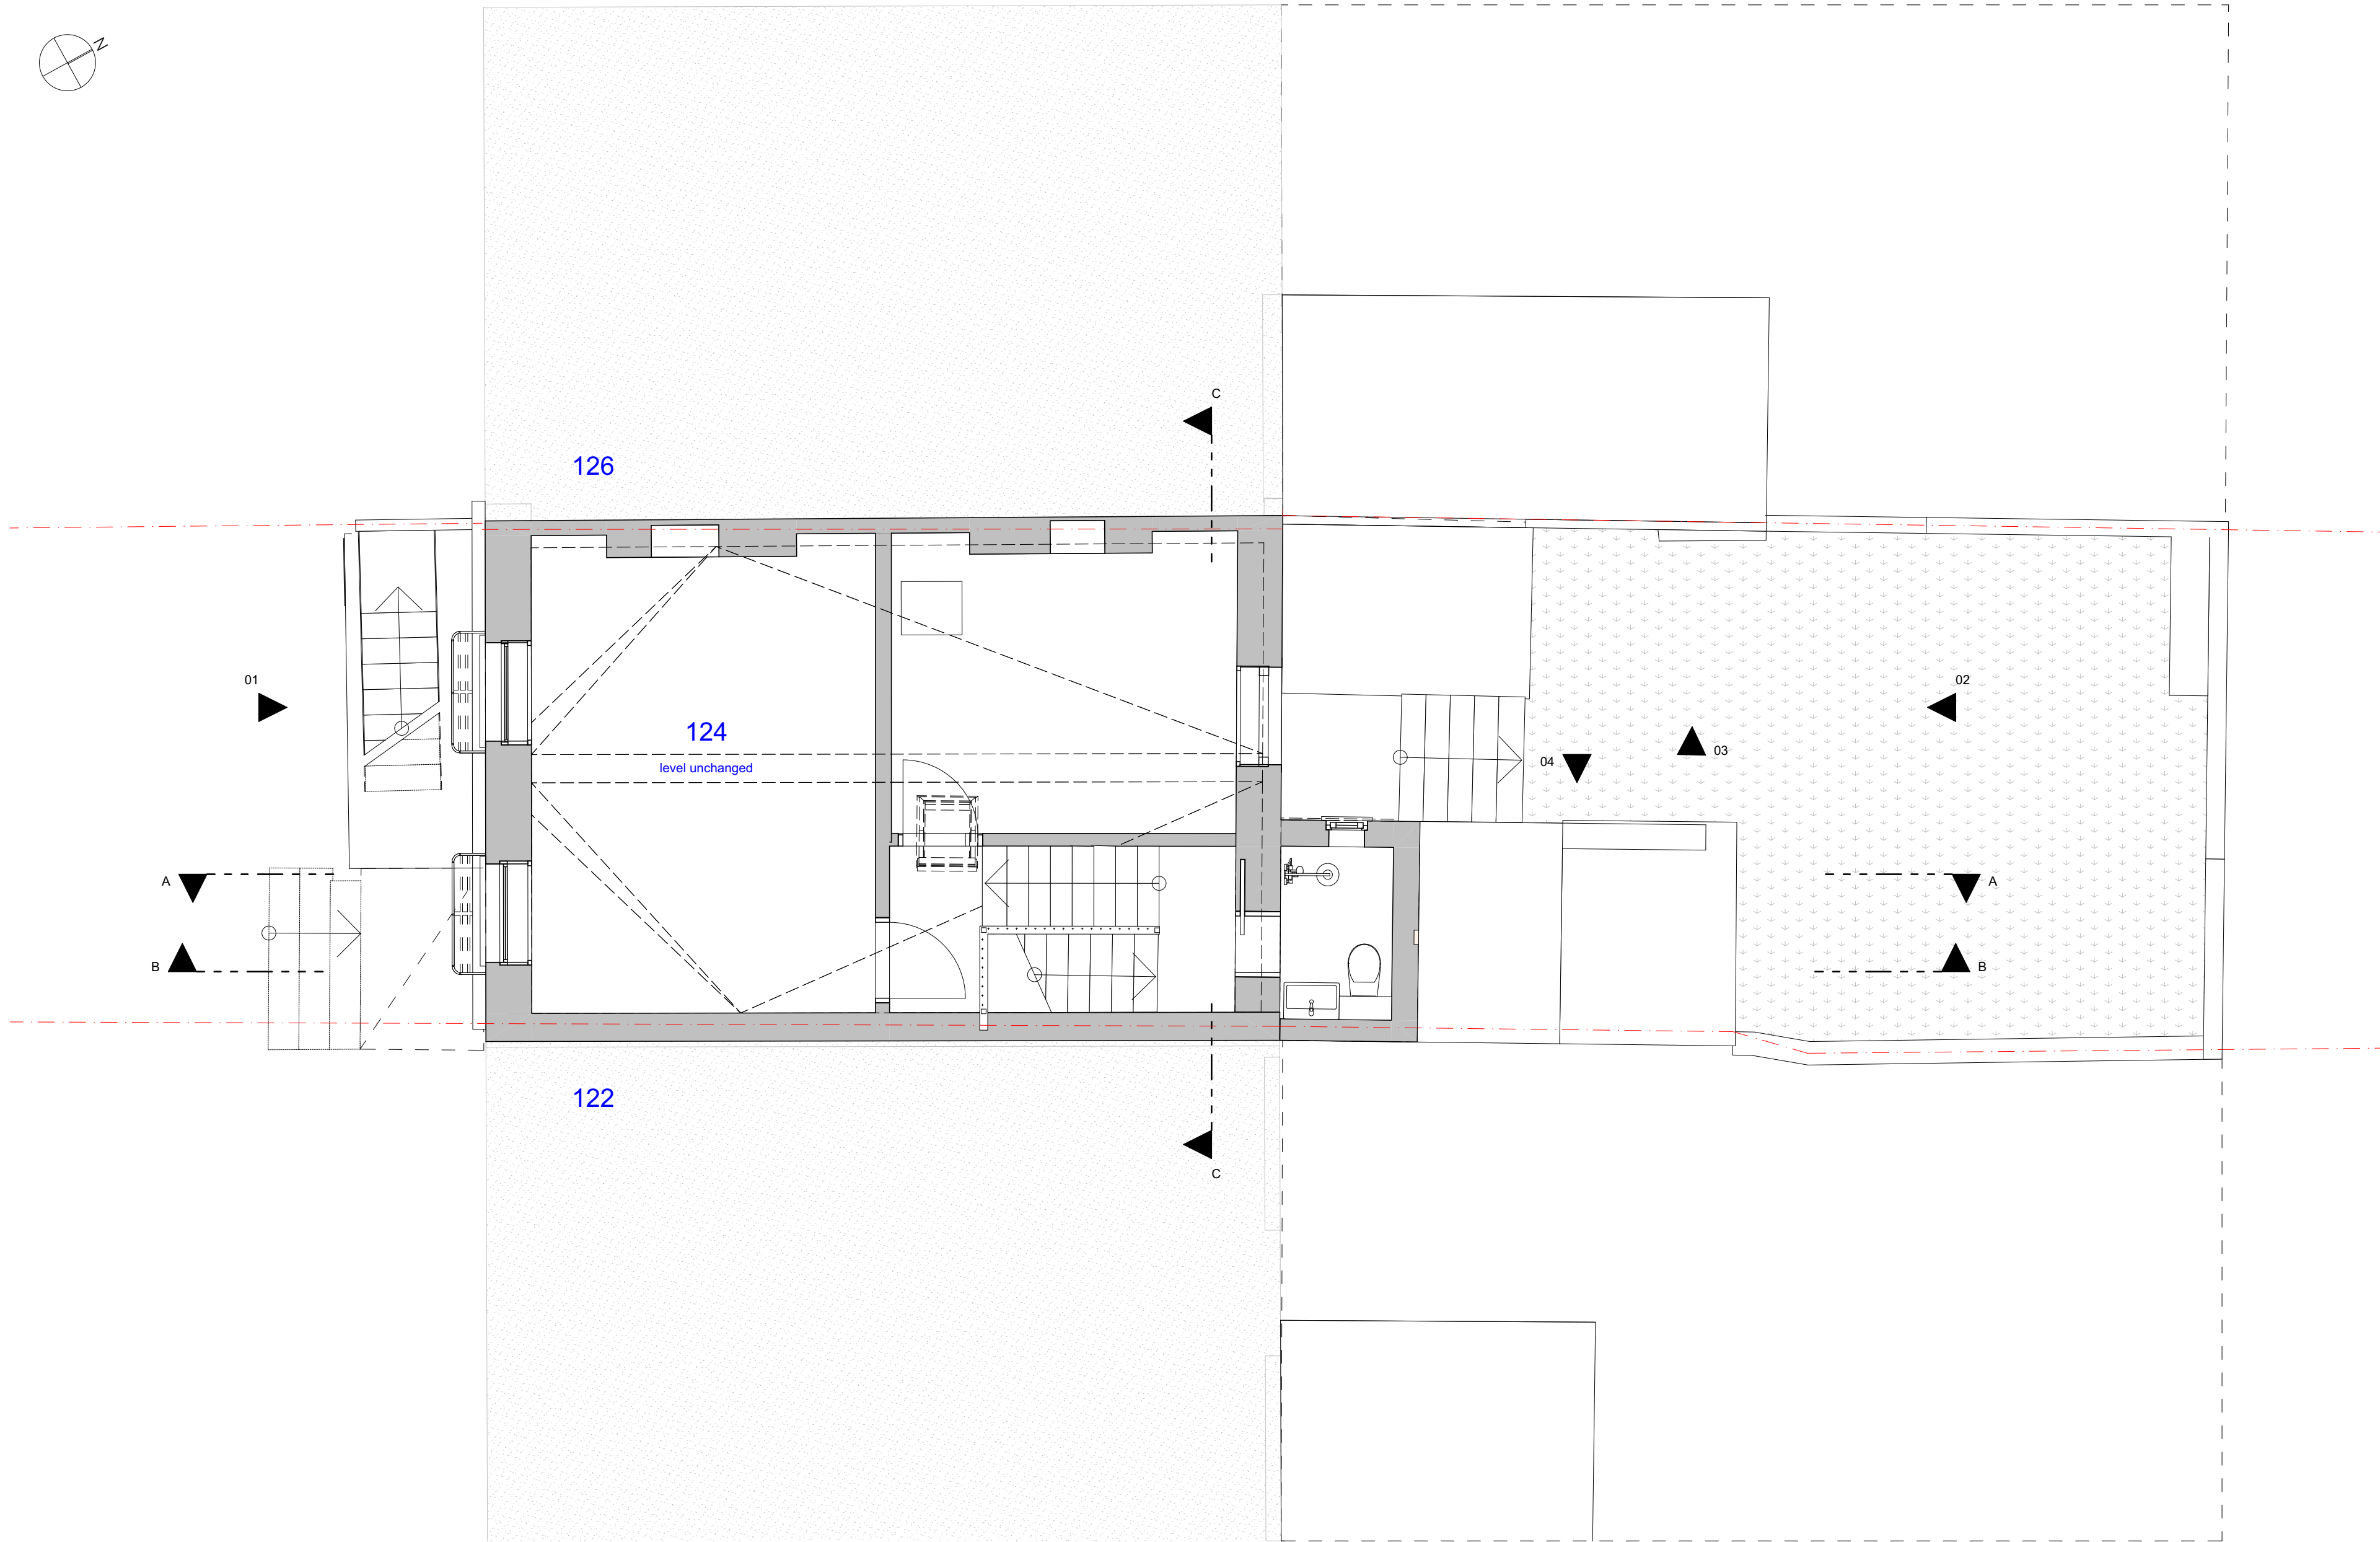

Second Floor Plan

1:50

S/A

10b Branch Place
London N1 5PH
p: 0207 686 3445
e: info@scenarioarchitecture.com
w: www.scenarioarchitecture.com

Project Name:
124&124A St Pancras Way

Client:
Anya Thomas

Site Location:
124&124A St Pancras Way
London NW1 9NB UK

Drawing not to be used other than the purpose for which it was prepared. It's supplied without liability for errors or omissions. All dimensions are to be checked on site. This drawing is to be read in conjunction with all other drawings. Notes on this drawing will apply to all other drawings where a similar position exists.

Scale @ A2
1:50


Project No.
146

Drawing Name
Proposed Second Floor Plan

Drawing Number Rev


PR-A1.04

SCALE 1:50
0 1000 2000mm

 

FOR PLANNING
Not For Construction

Rev Date

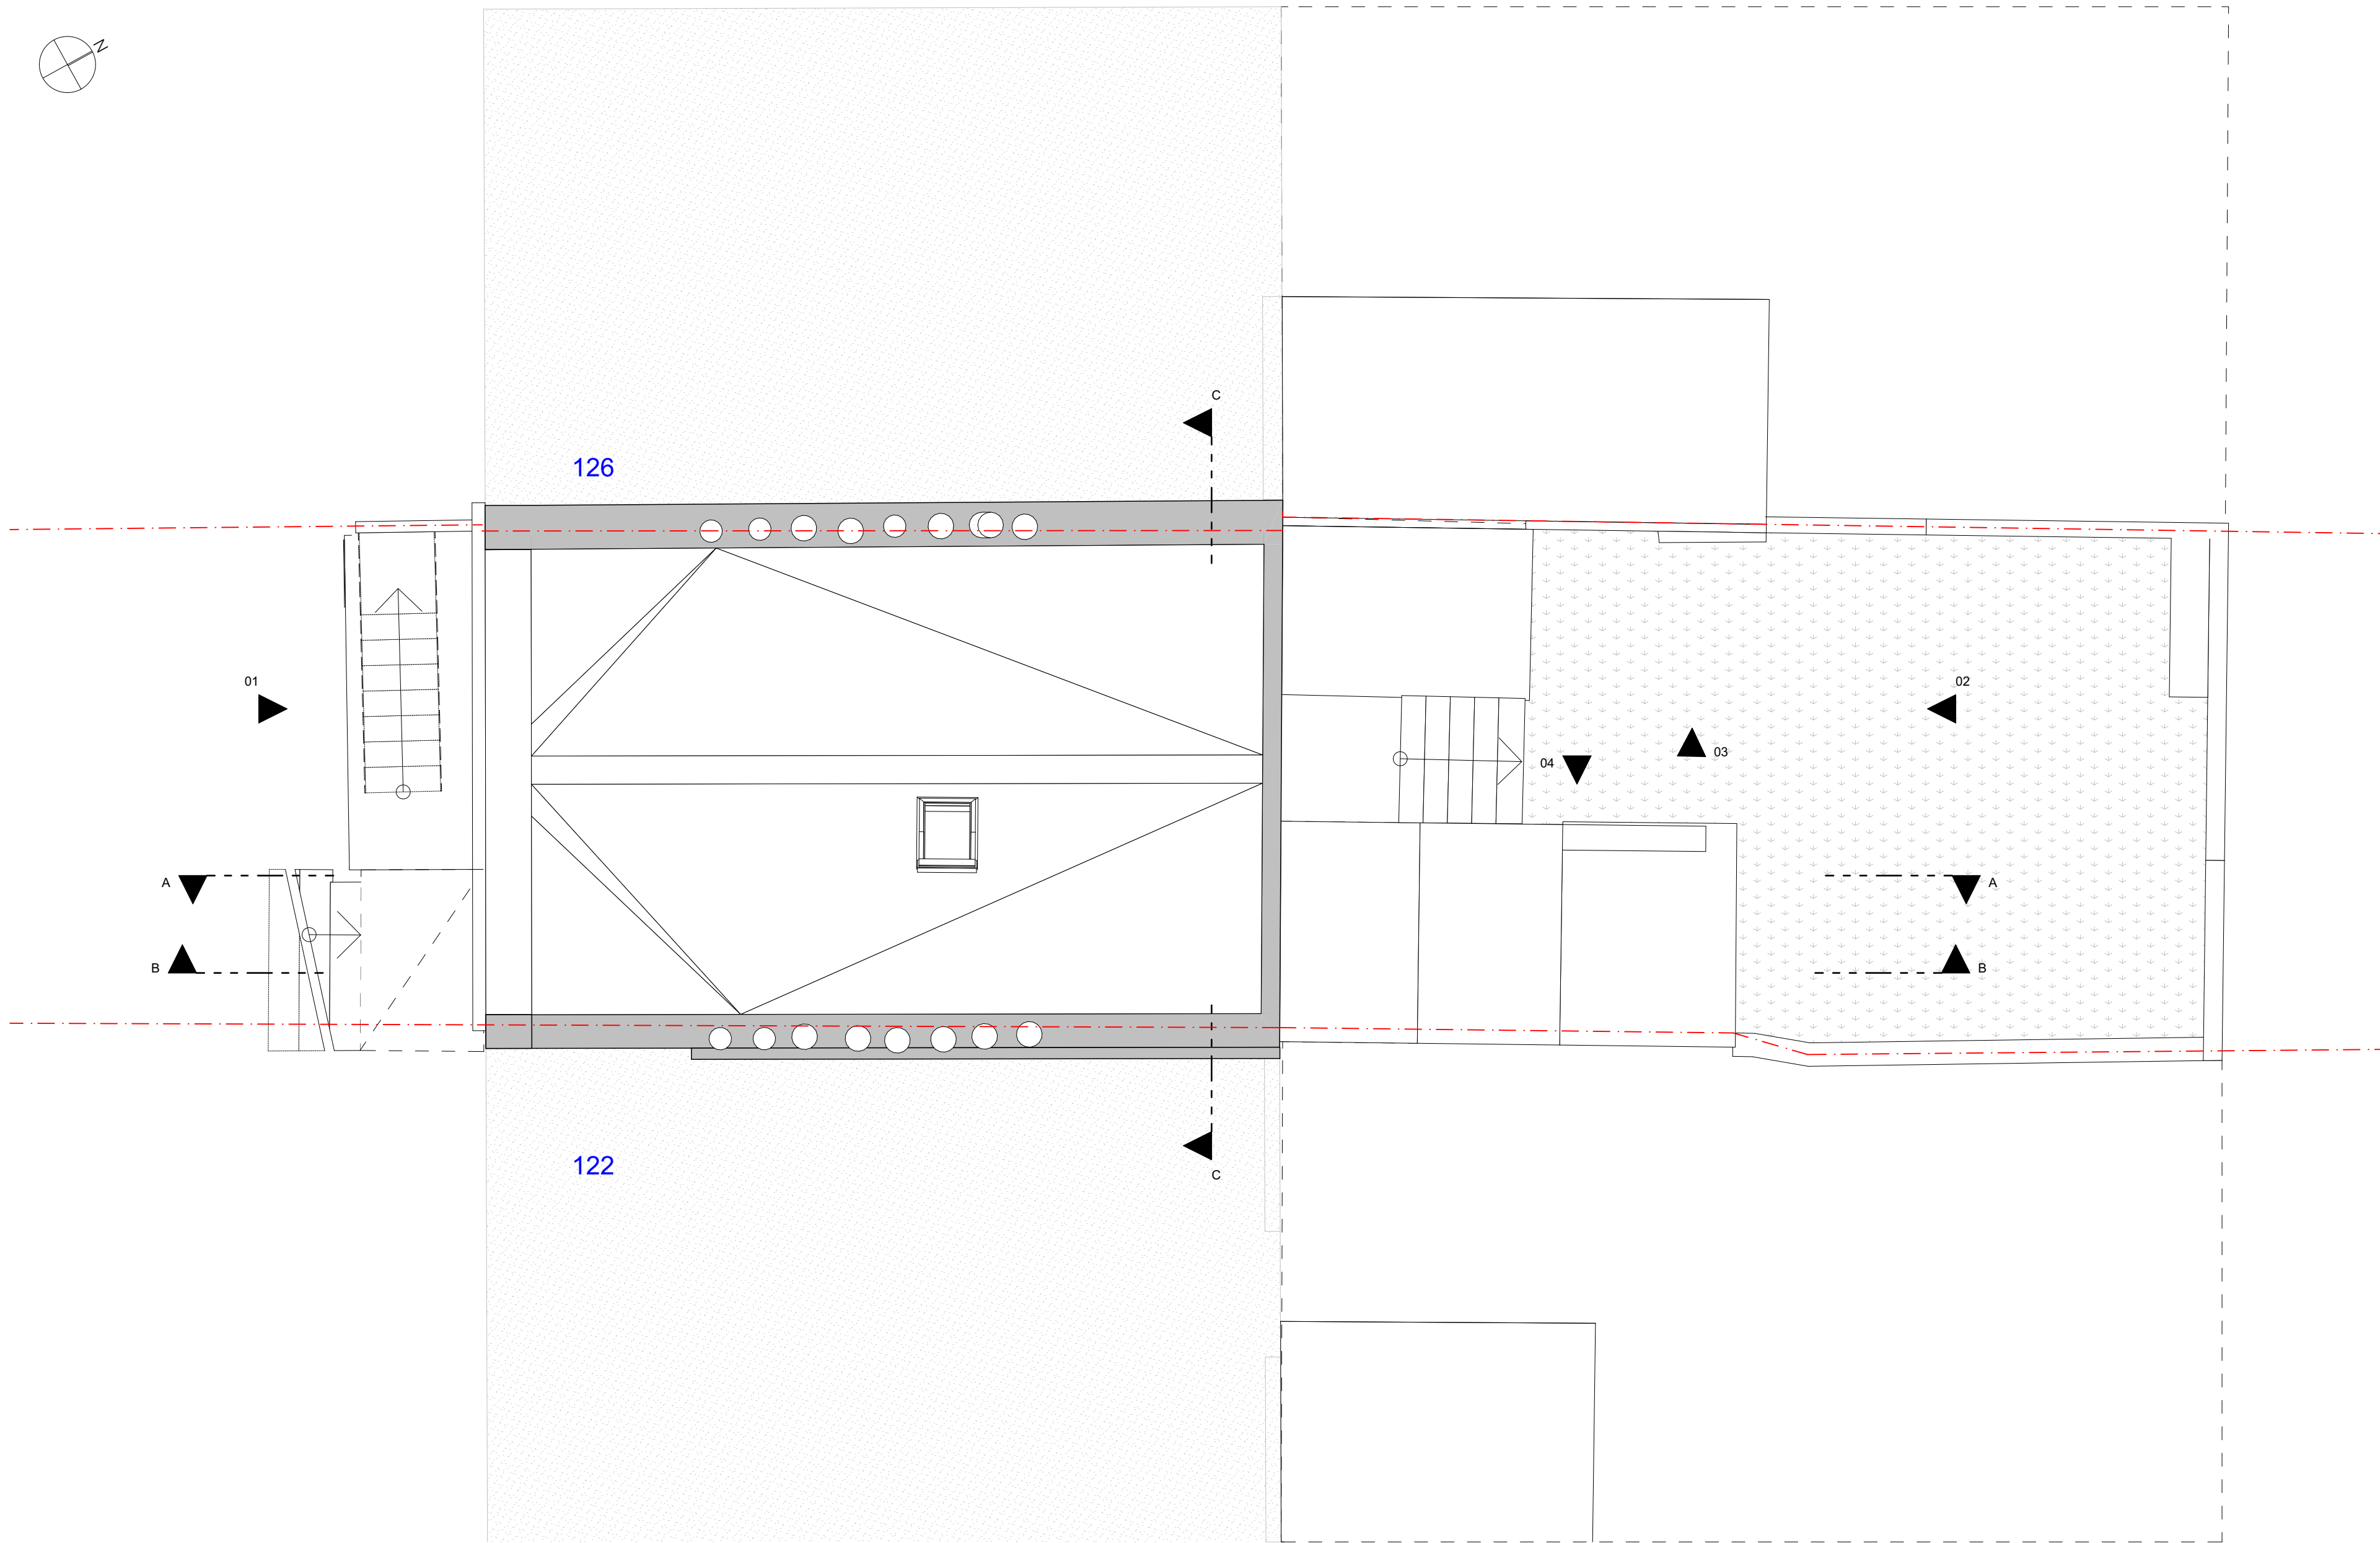

Roof Plan

1:50

SCALE 1:50
0 1000 2000mm



10b Branch Place
London N1 5PH
p: 0207 686 3445
e: info@scenarioarchitecture.com
w: www.scenarioarchitecture.com

Project Name:
124&124A St Pancras Way

Client:
Anya Thomas

Site Location:
124&124A St Pancras Way
London NW1 9NB UK

Drawing not to be used other than the purpose for which it was prepared. It's supplied without liability for errors or omissions. All dimensions are to be checked on site. This drawing is to be read in conjunction with all other drawings. Notes on this drawing will apply to all other drawings where a similar position exists.

Scale @ A2
1:50

Project No.
146

Drawing Name
Proposed Roof Plan

Drawing Number Rev

PR-A1.05



LEGEND:

--- OUTLINE OF EXISTING

SCALE 1:50
0 1000 2000mm

S/A
10b Branch Place
London N1 5PH
p: 0207 686 3445
e: info@scenarioarchitecture.com
w: www.scenarioarchitecture.com

Project Name:
124&124A St Pancras Way

Client:
Anya Thomas

Site Location:
124&124A St Pancras Way
London NW1 9NB UK

Drawing not to be used other than the purpose for which it was prepared. It's supplied without liability for errors or omissions. All dimensions are to be checked on site. This drawing is to be read in conjunction with all other drawings. Notes on this drawing will apply to all other drawings where a similar position exists.

Scale @ A2
1:50


Project No.
146

Drawing Name
Proposed Elevations

Drawing Number Rev

PR-A2.01

Rev	Date

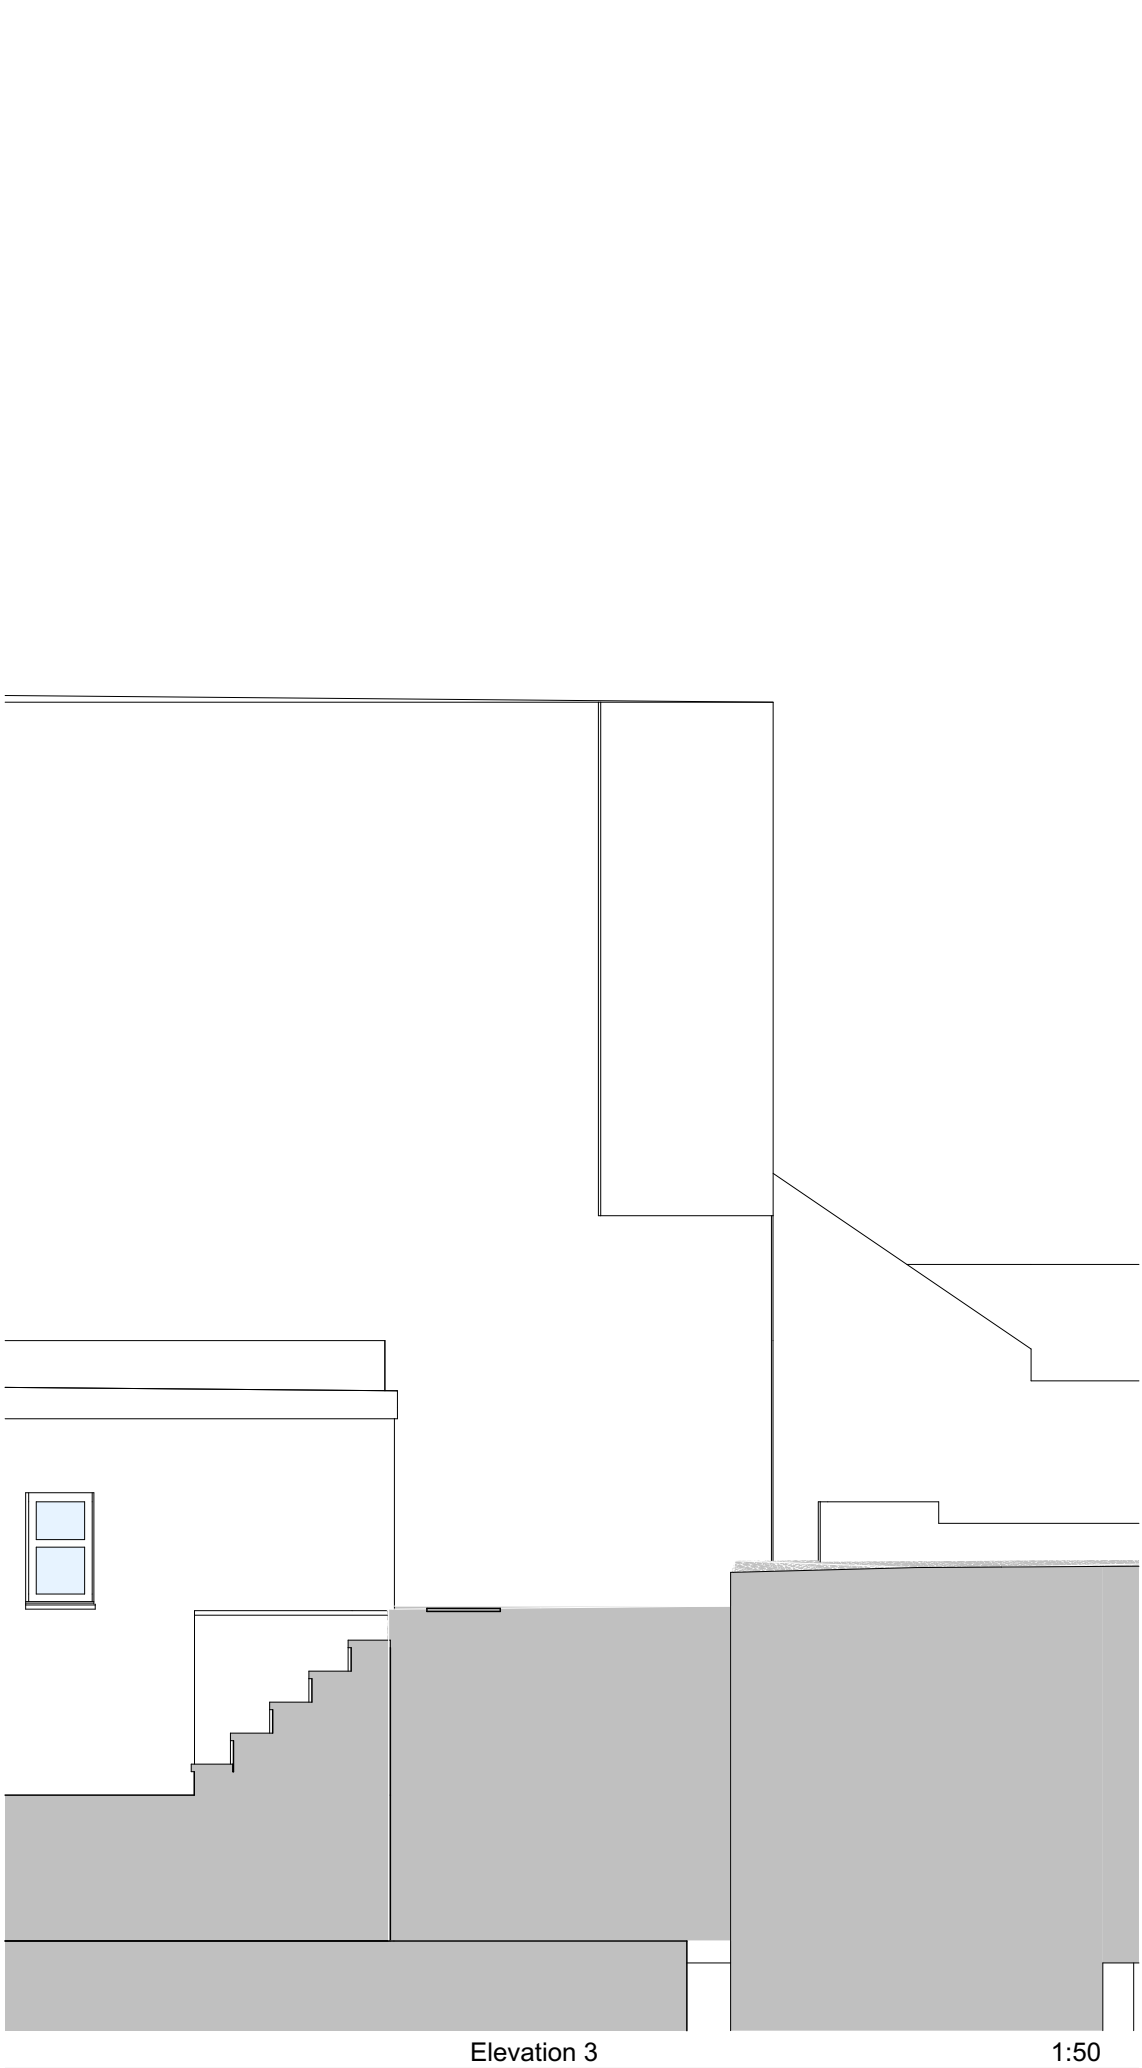

LEGEND:

--- OUTLINE OF EXISTING



SCALE 1:50
0 1000 2000mm



10b Branch Place
London N1 5PH
p: 0207 686 3445
e: info@scenarioarchitecture.com
w: www.scenarioarchitecture.com

Project Name:
124&124A St Pancras Way

Client:
Anya Thomas

Site Location:
**124&124A St Pancras Way
London NW1 9NB UK**

Drawing not to be used other than the purpose for which it was prepared. It's supplied without liability for errors or omissions. All dimensions are to be checked on site. This drawing is to be read in conjunction with all other drawings. Notes on this drawing will apply to all other drawings where a similar position exists.


Scale @ A2
1:50

Project No.
146

Drawing Name
Proposed Elevations

Drawing Number
PR-A2.02

Rev

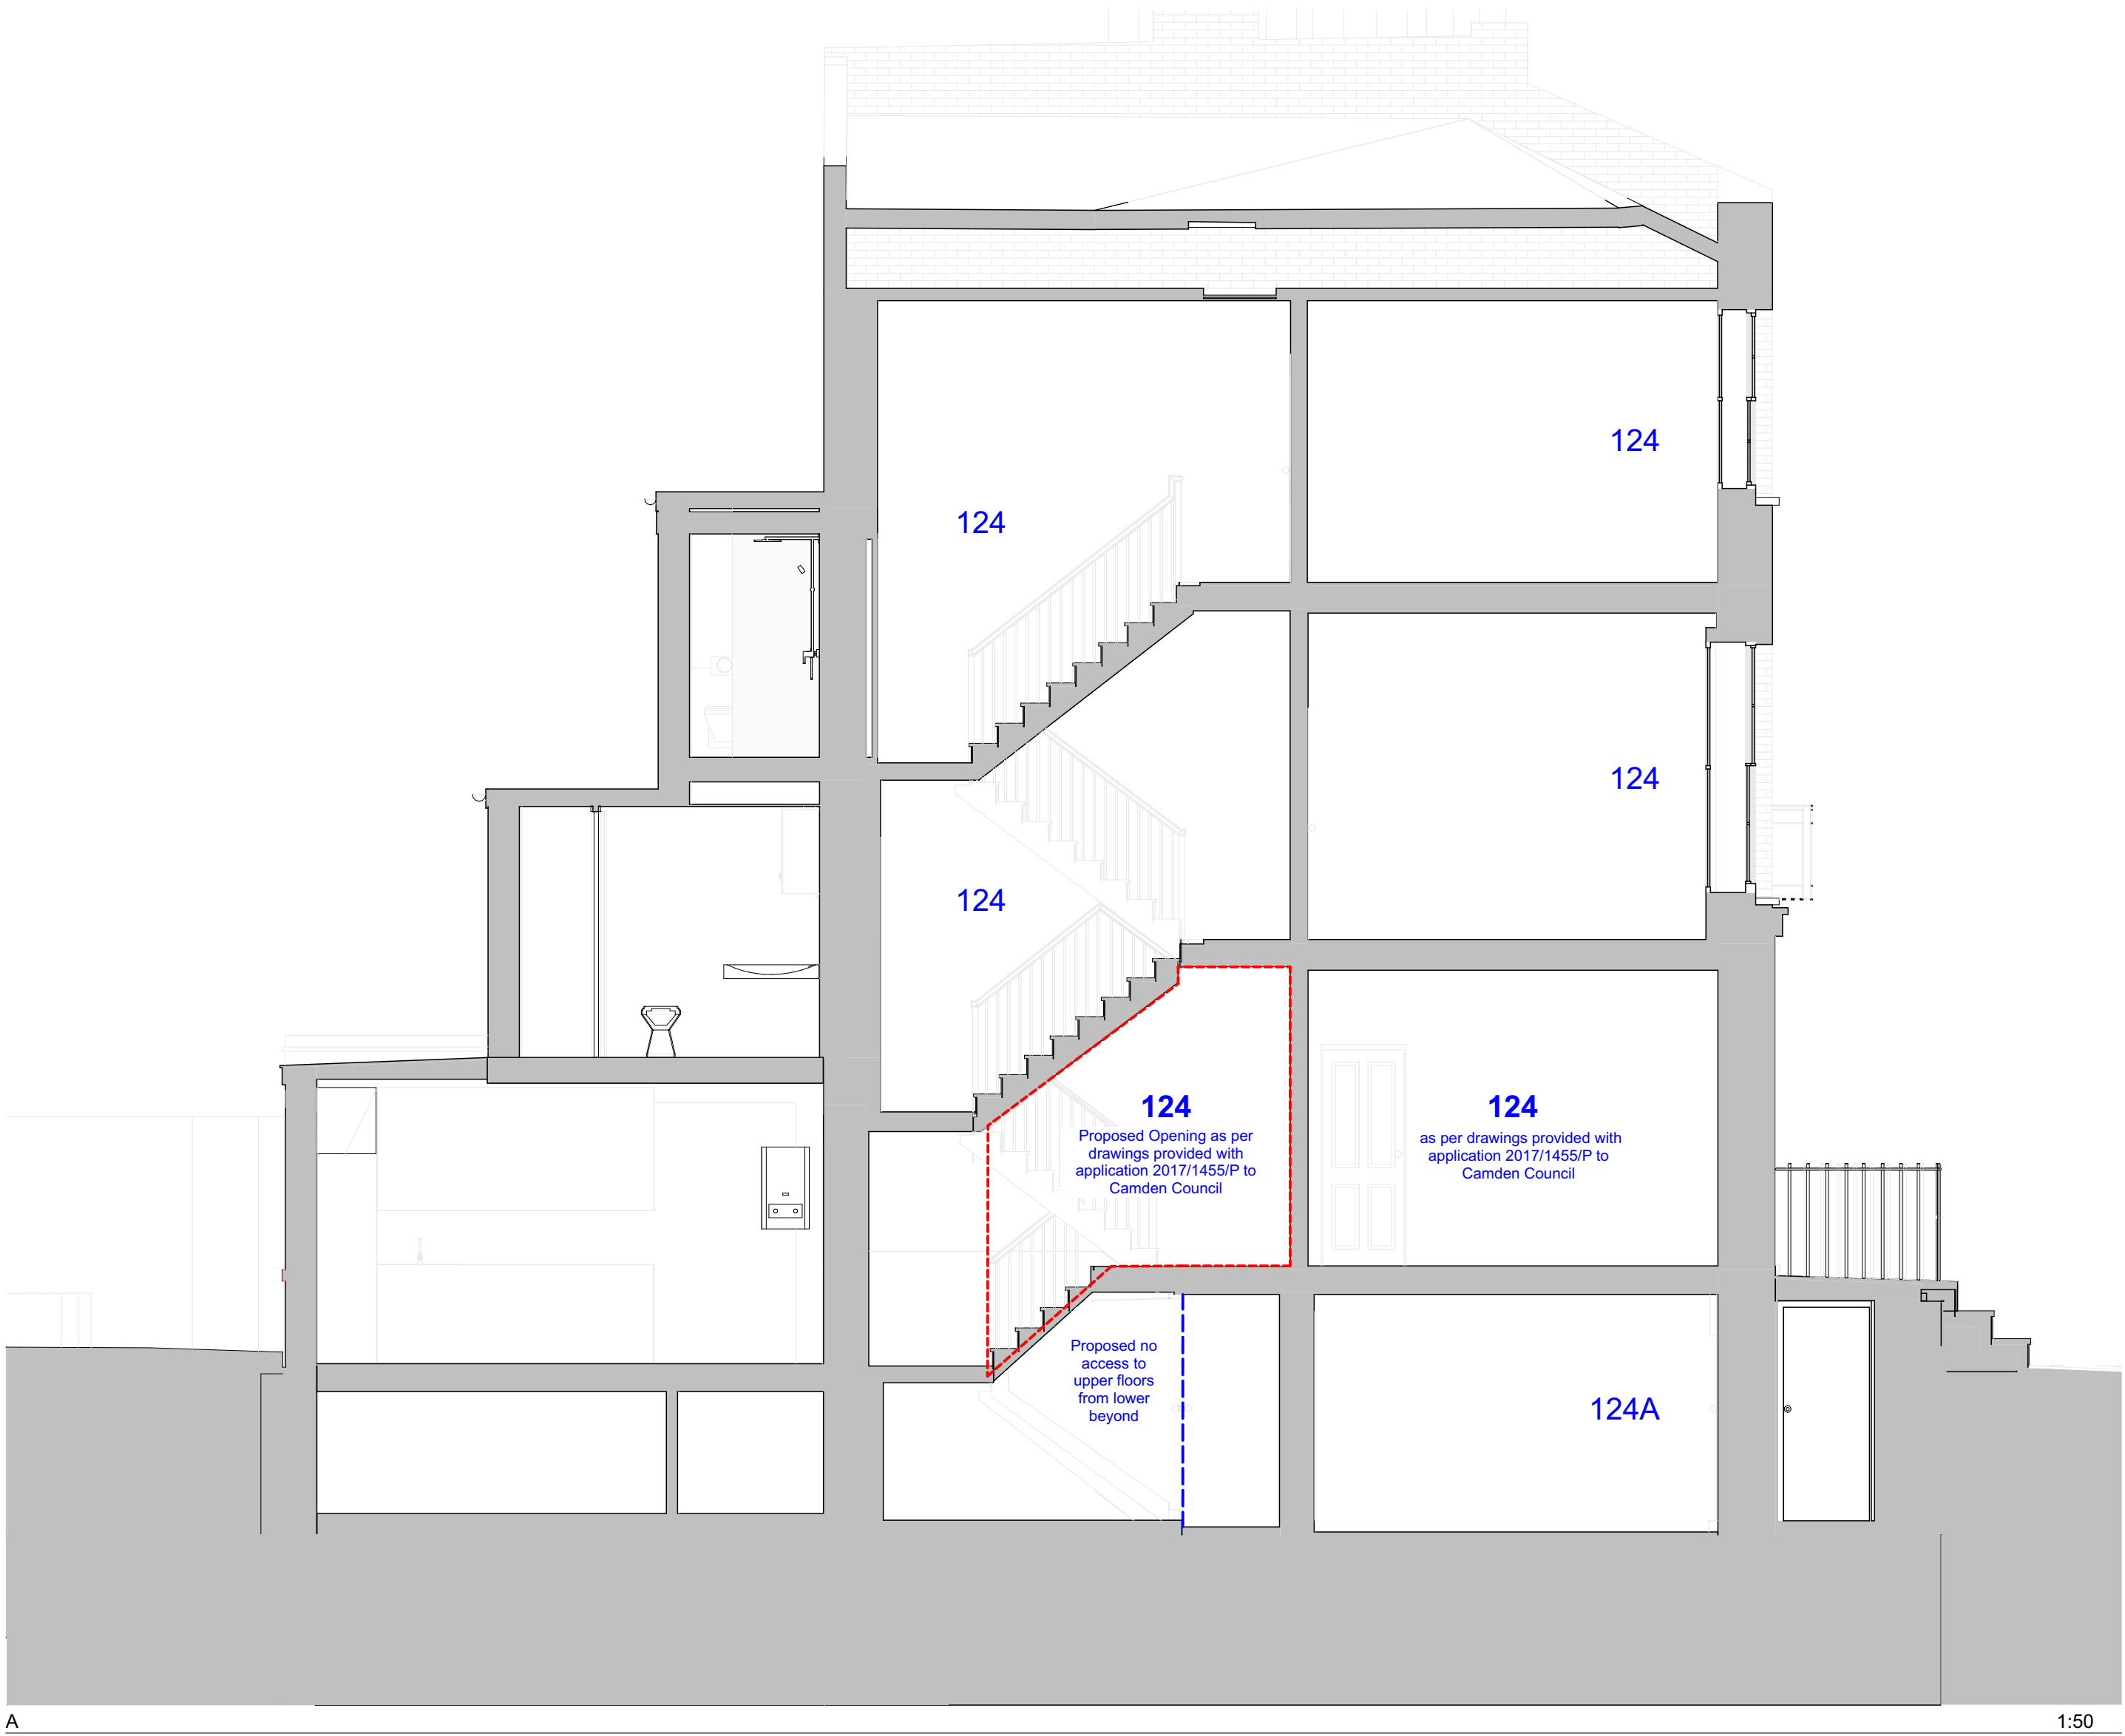

S/A

10b Branch Place
London N1 5PH
p: 0207 686 3445
e: info@scenarioarchitecture.com
w: www.scenarioarchitecture.com

Project Name:
124&124A St Pancras Way

Client:
Anya Thomas

Site Location:
**124&124A St Pancras Way
London NW1 9NB UK**

Drawing not to be used other than the purpose for which it was prepared. It's supplied without liability for errors or omissions. All dimensions are to be checked on site. This drawing is to be read in conjunction with all other drawings. Notes on this drawing will apply to all other drawings where a similar position exists.



Scale @ A2 Project No.
1:50 146

Drawing Name
Proposed Sections

Drawing Number Rev

PR-A3.01

SCALE 1:50 0 1000 2000mm

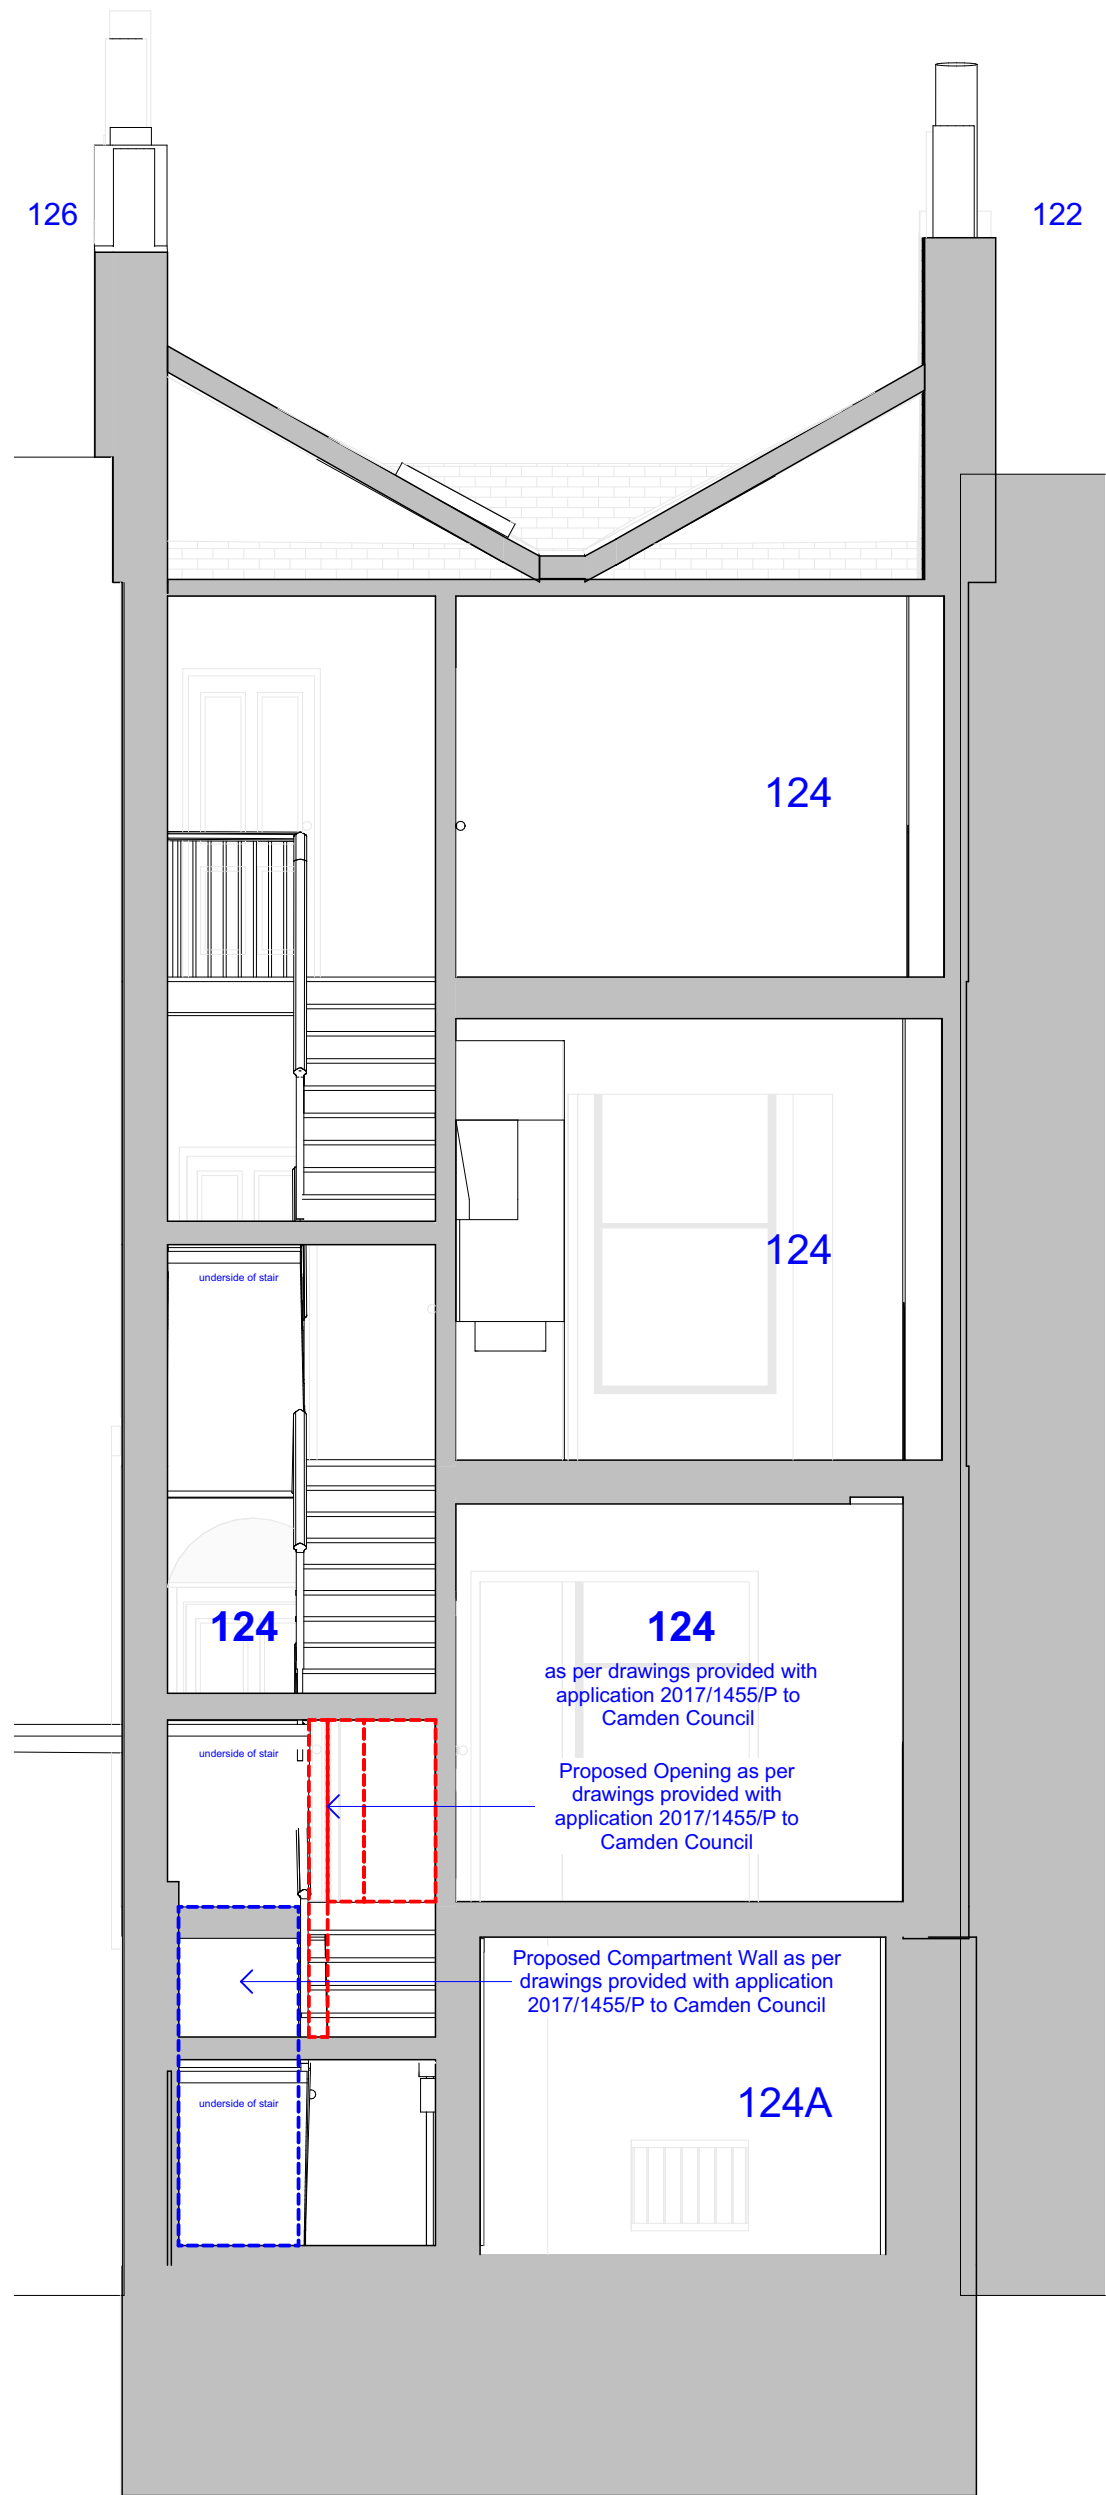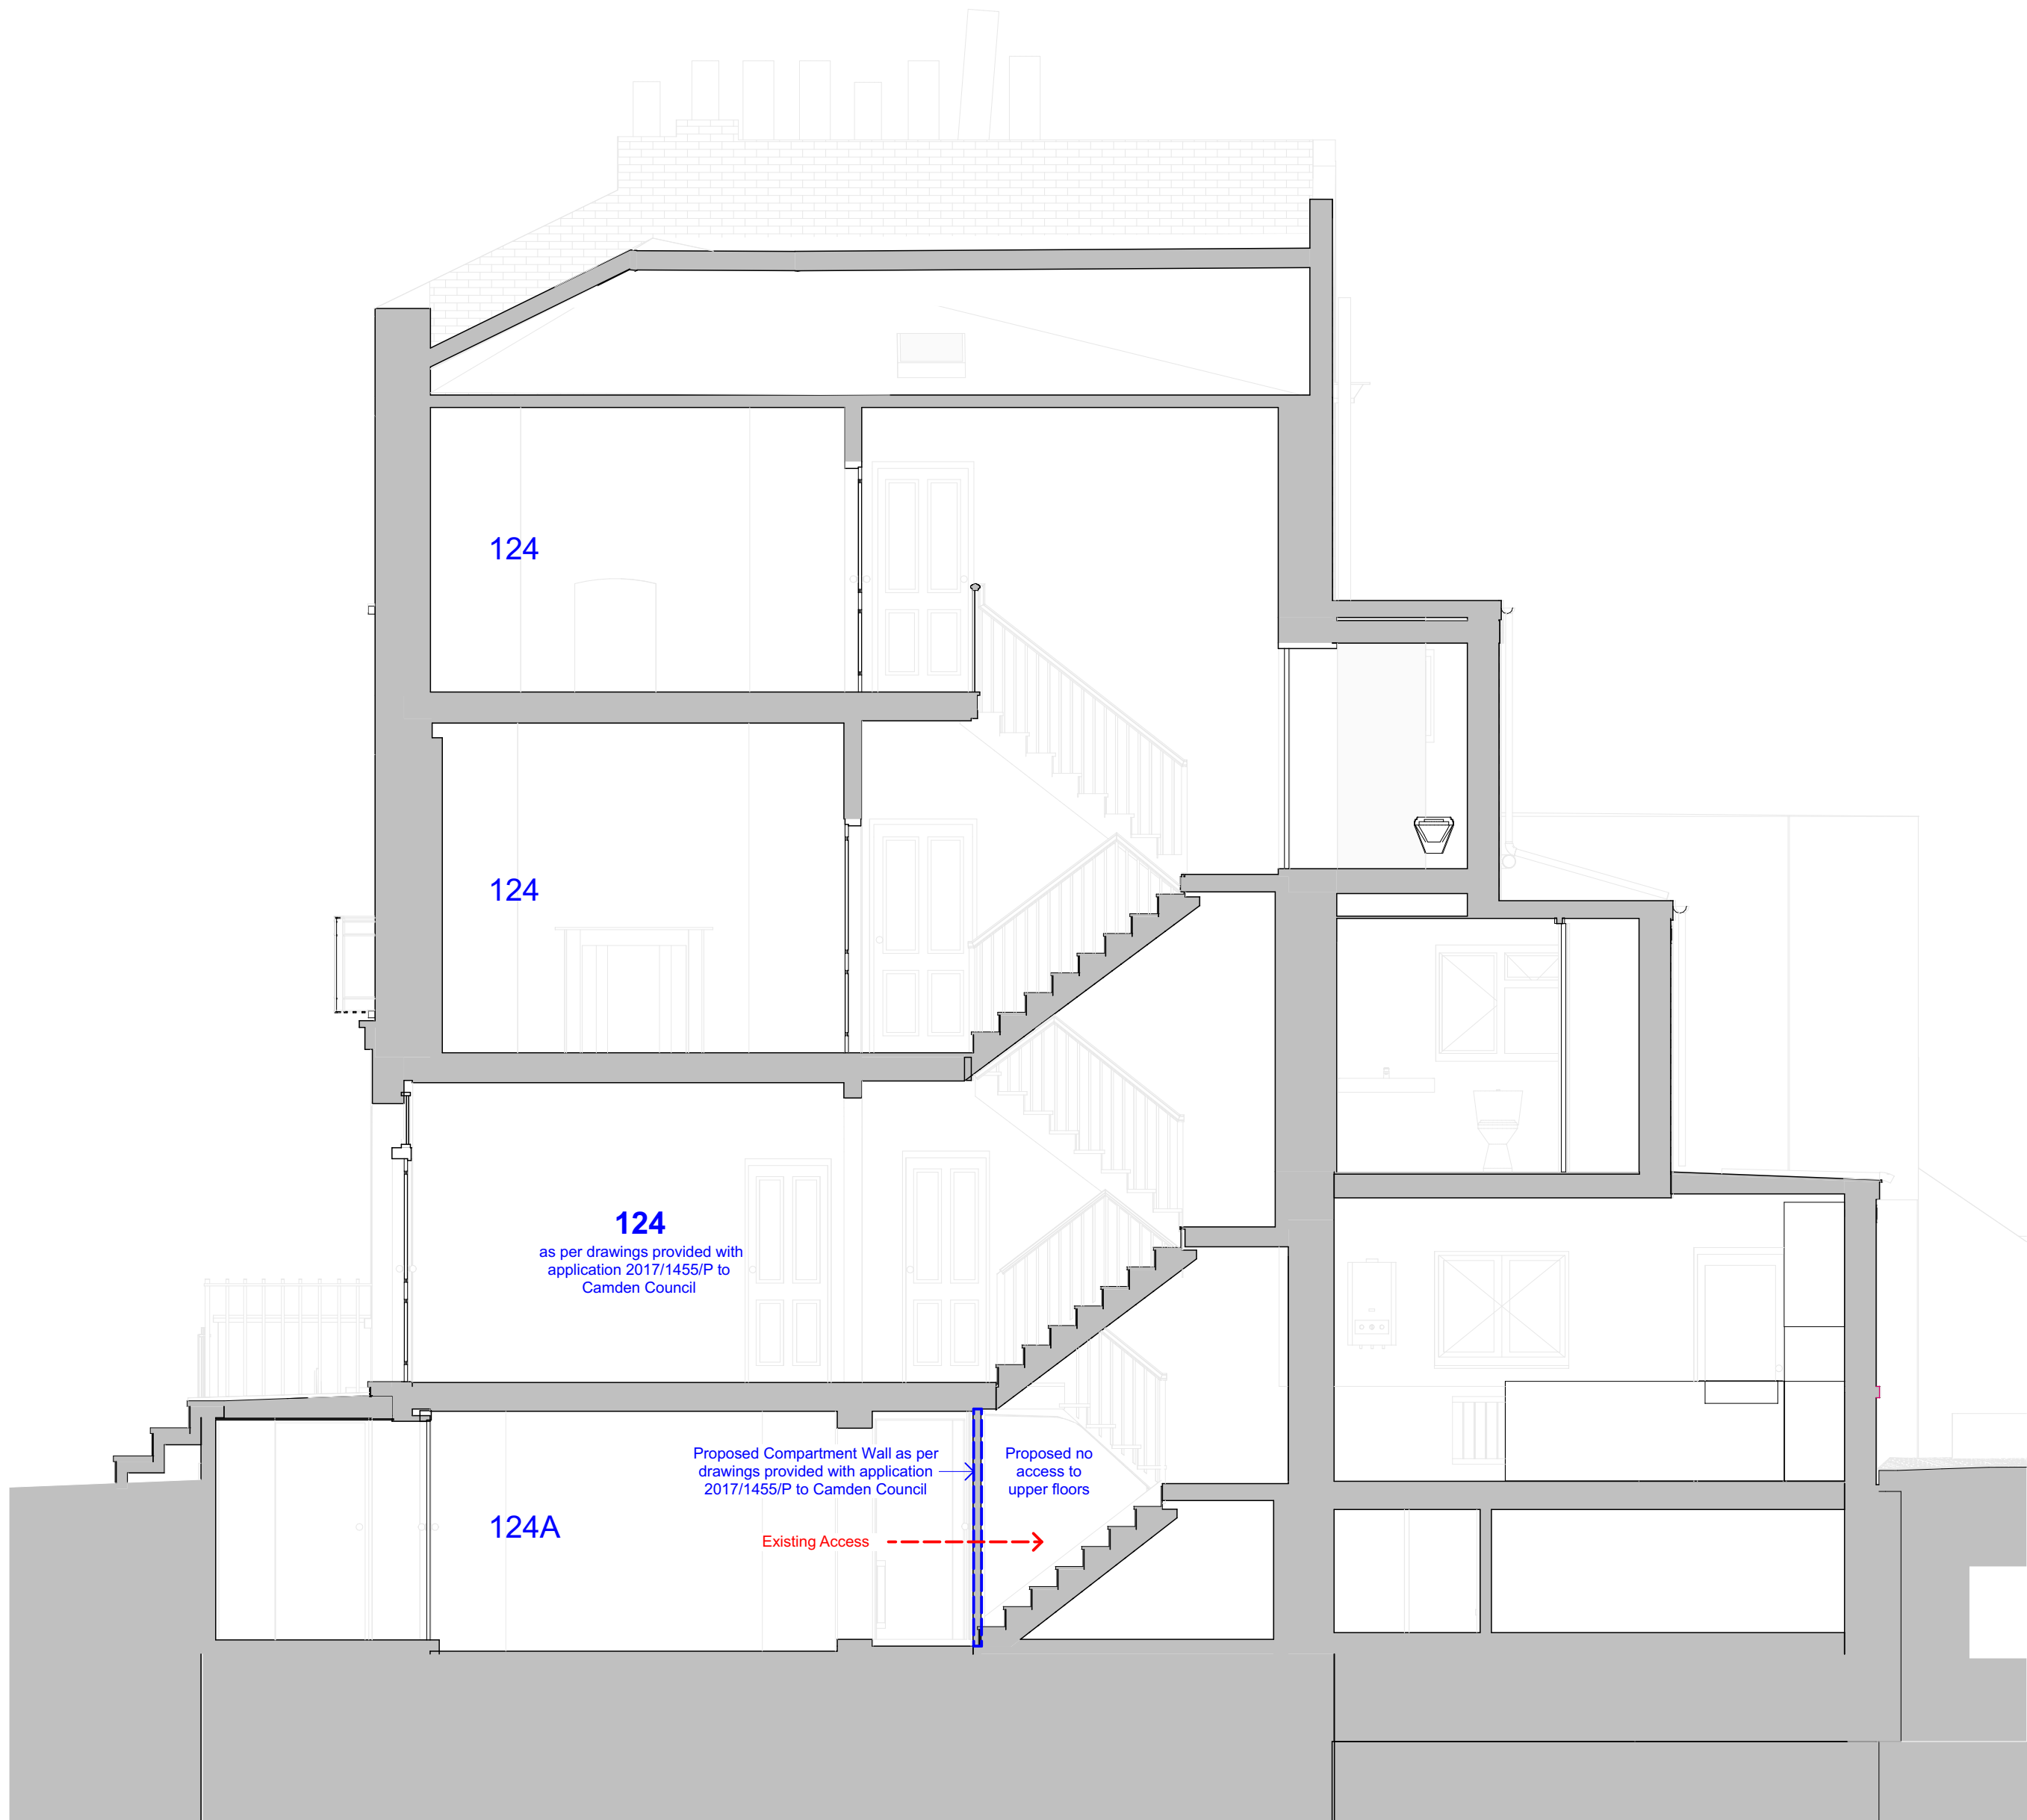

SCALE 1:50
0 1000 2000mm

S/A
10b Branch Place
London N1 5PH
p: 0207 686 3445
e: info@scenarioarchitecture.com
w: www.scenarioarchitecture.com

Project Name:
124&124A St Pancras Way

Client:
Anya Thomas

Site Location:
**124&124A St Pancras Way
London NW1 9NB UK**

Drawing not to be used other than the purpose for which it was prepared. It's supplied without liability for errors or omissions. All dimensions are to be checked on site. This drawing is to be read in conjunction with all other drawings. Notes on this drawing will apply to all other drawings where a similar position exists.

Scale @ A2
1:50

Project No.
146

Drawing Name
Proposed Sections

Drawing Number Rev

PR-A3.02