



Existing Basement Plan
1:50



Existing Ground Floor Plan
1:50

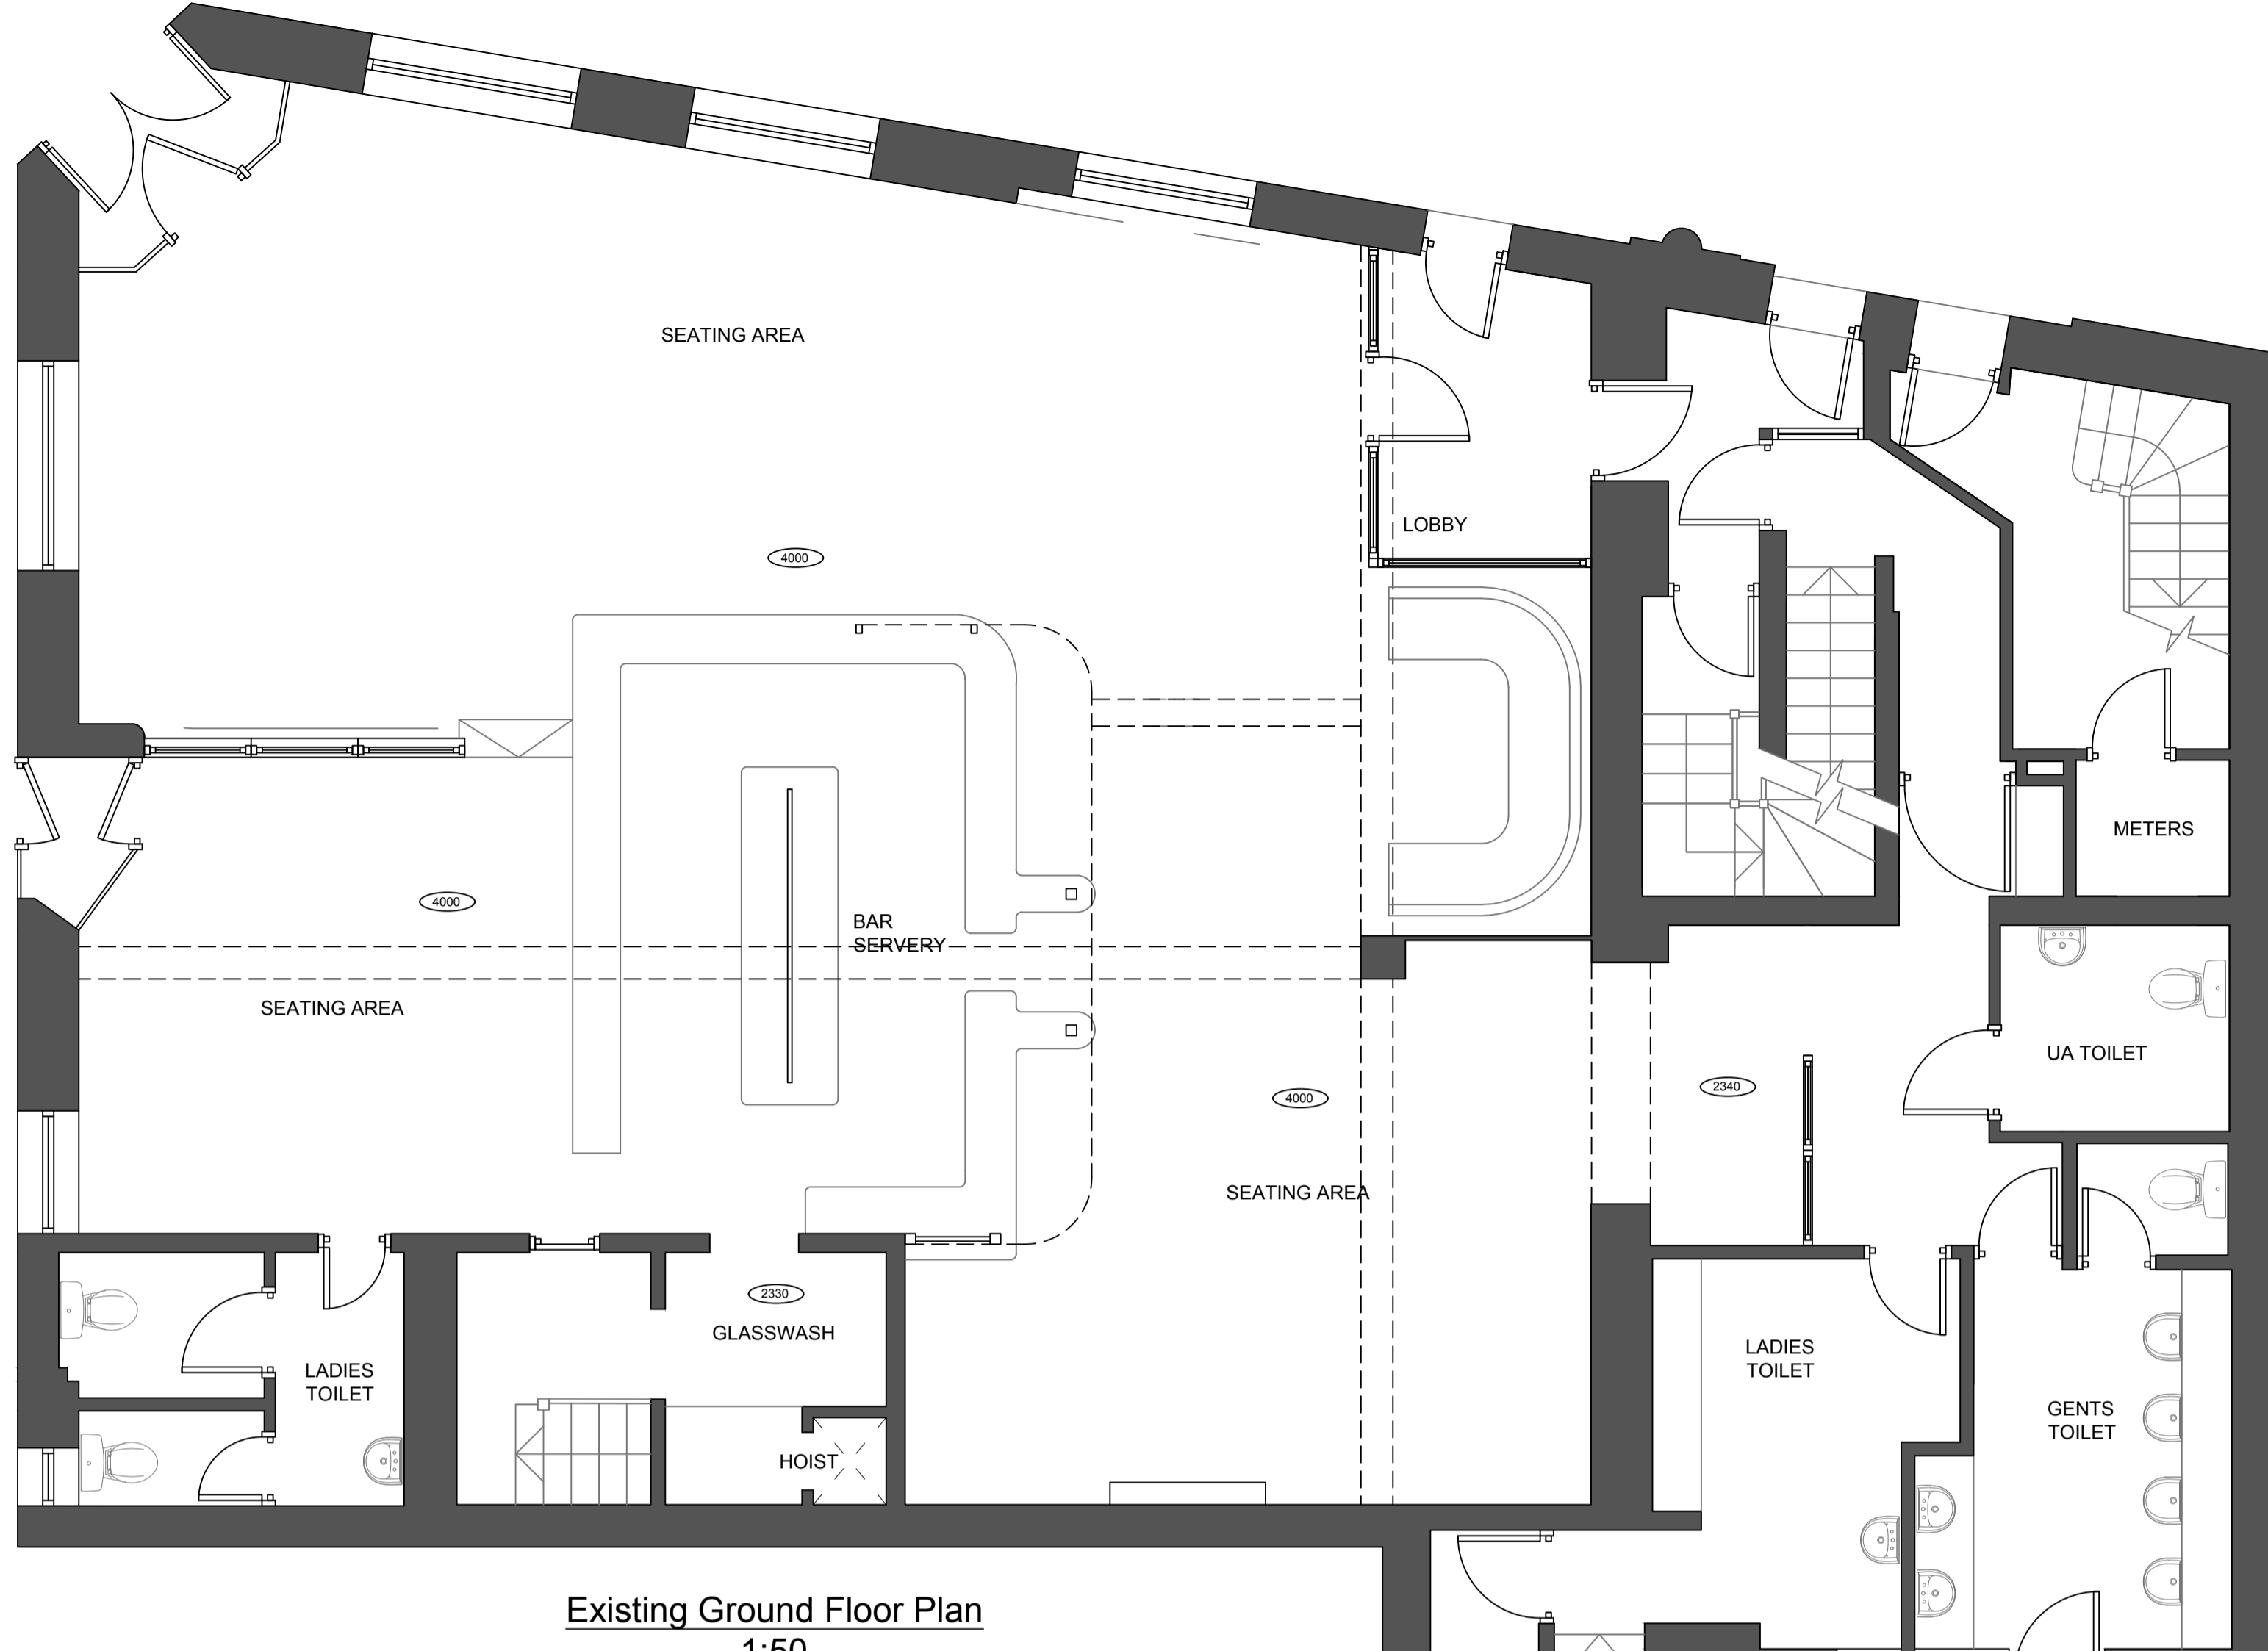

Existing First Floor Plan
1:50

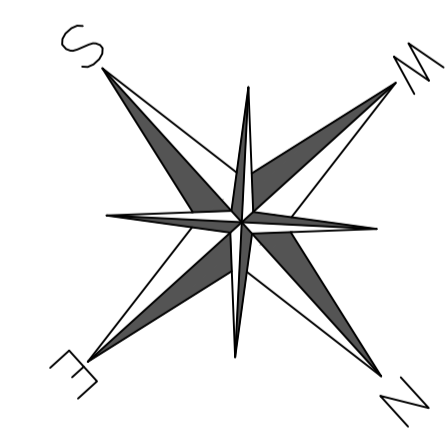

Rev	Initials	Description	Date
RTSAN			
ricci@rt-san.com 07753 231265			
Site Address:		THE WASHINGTON 50 ENGLAND'S LANE LONDON NW3 4UE	
Drawing Title:		EXISTING FLOORPLANS	
Client Name:		M&B	
Project	Scale	Date	
346P	1:50@A1	MAY'23	
Revision	Drawing No.	Drawn By	
A	346P-101	PB	