



Side Elevation  
Scale 1:20

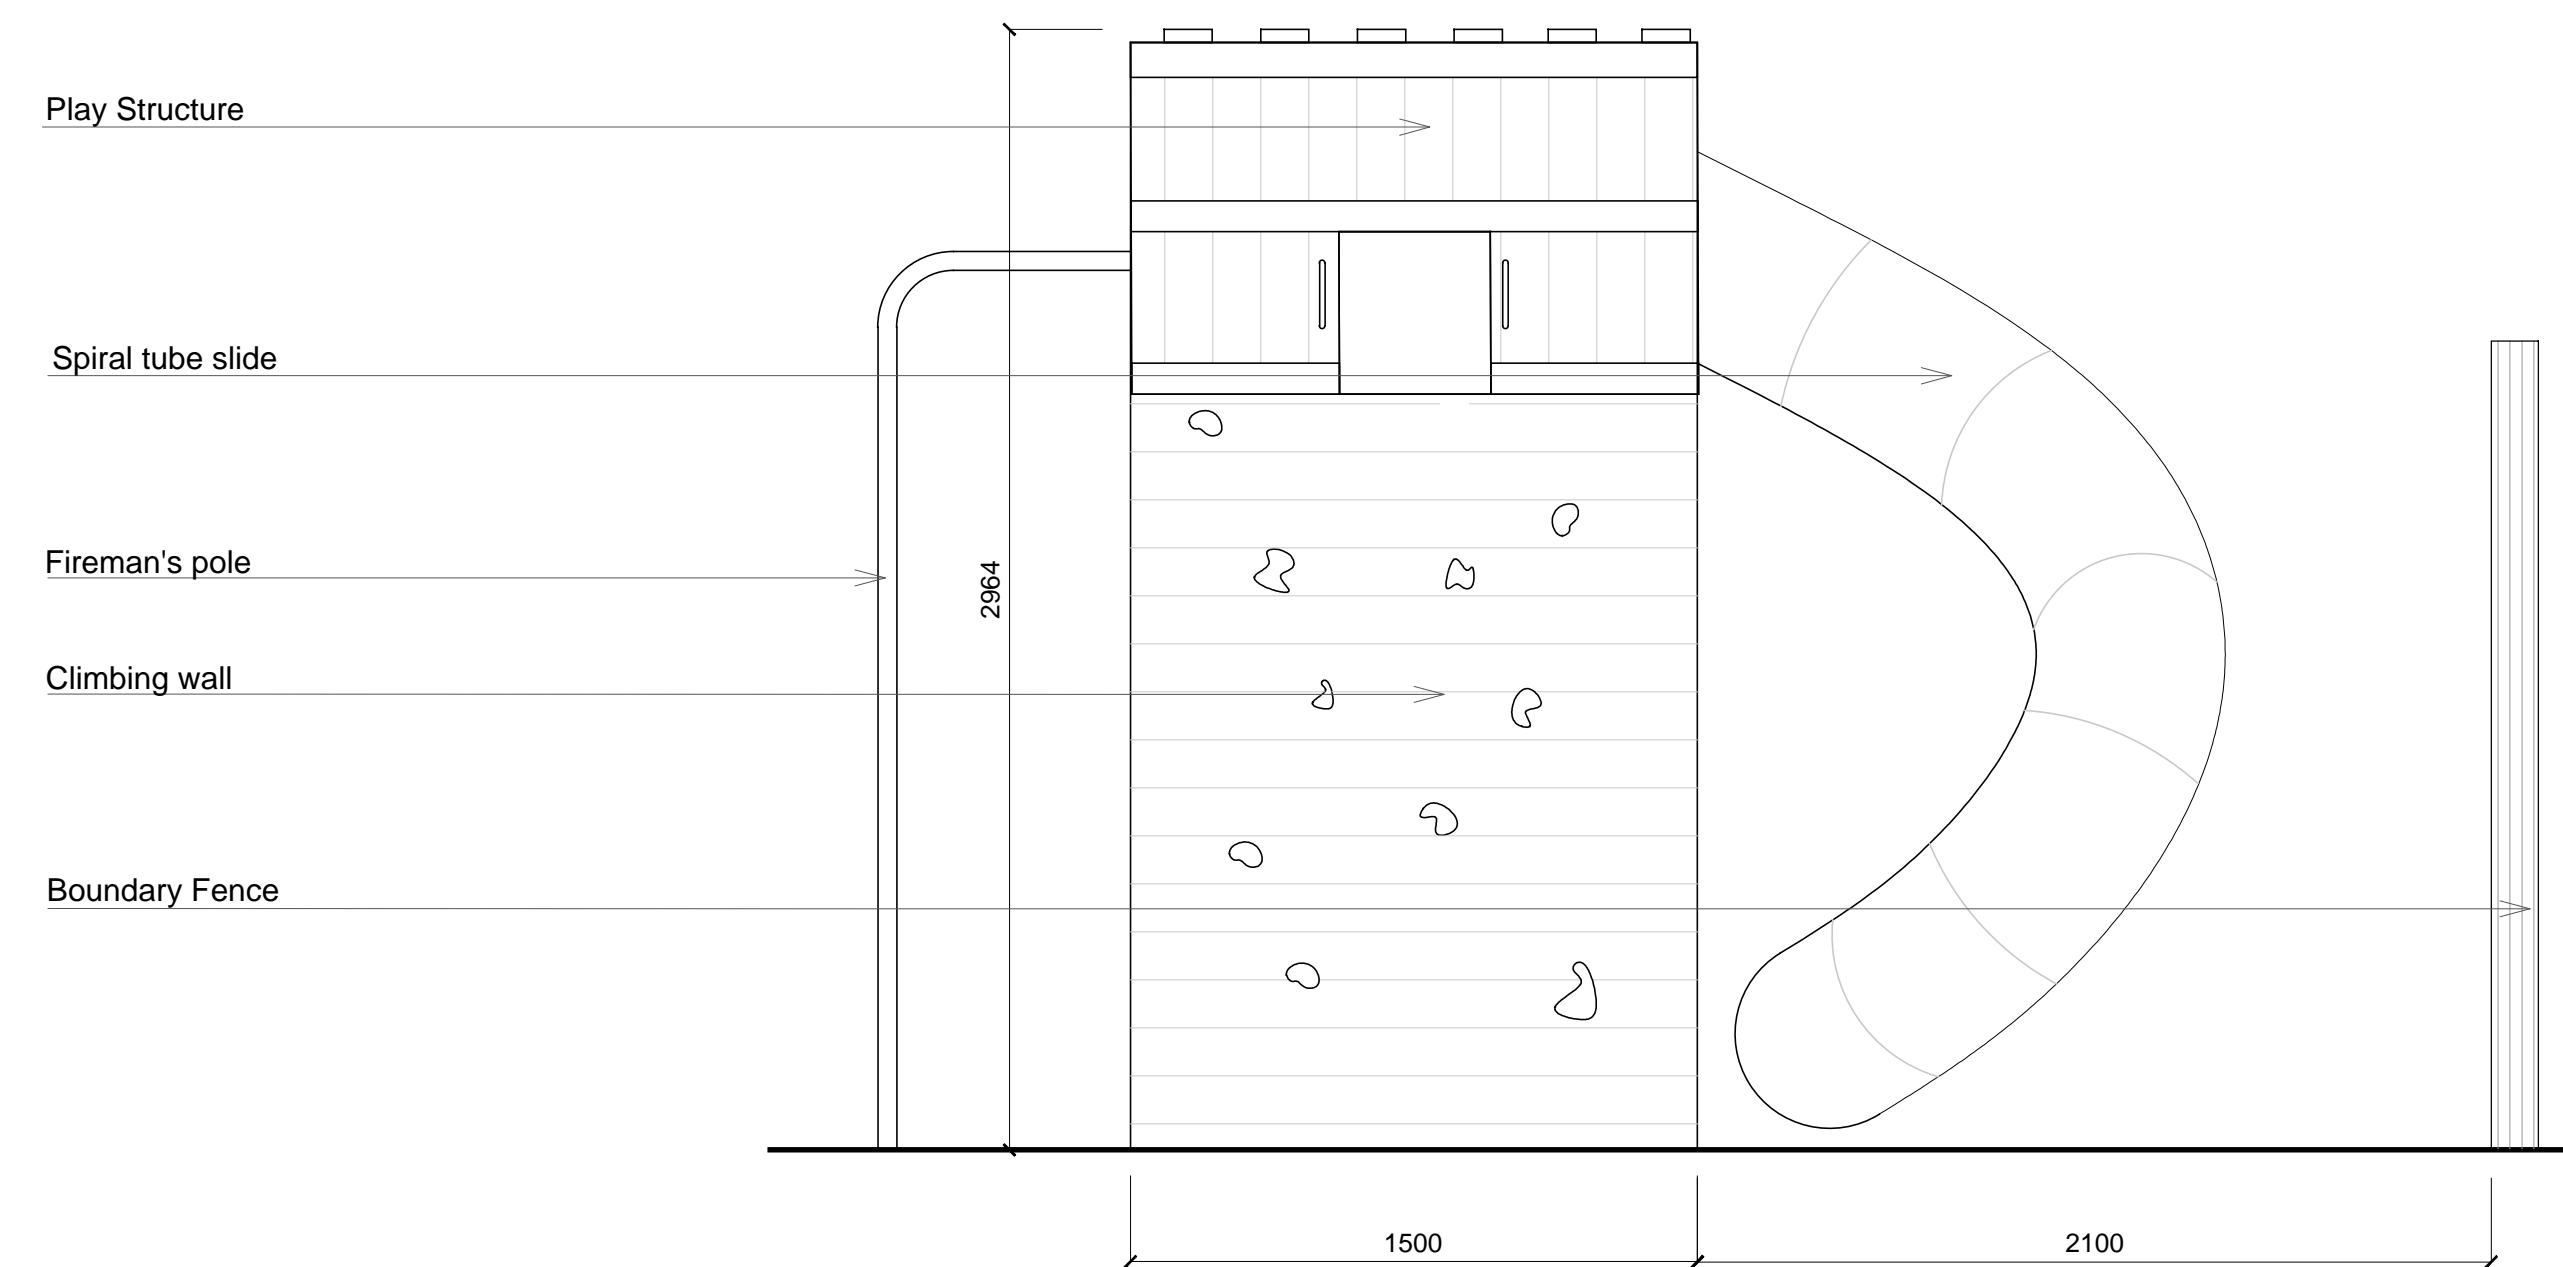

Front Elevation  
Scale 1:20

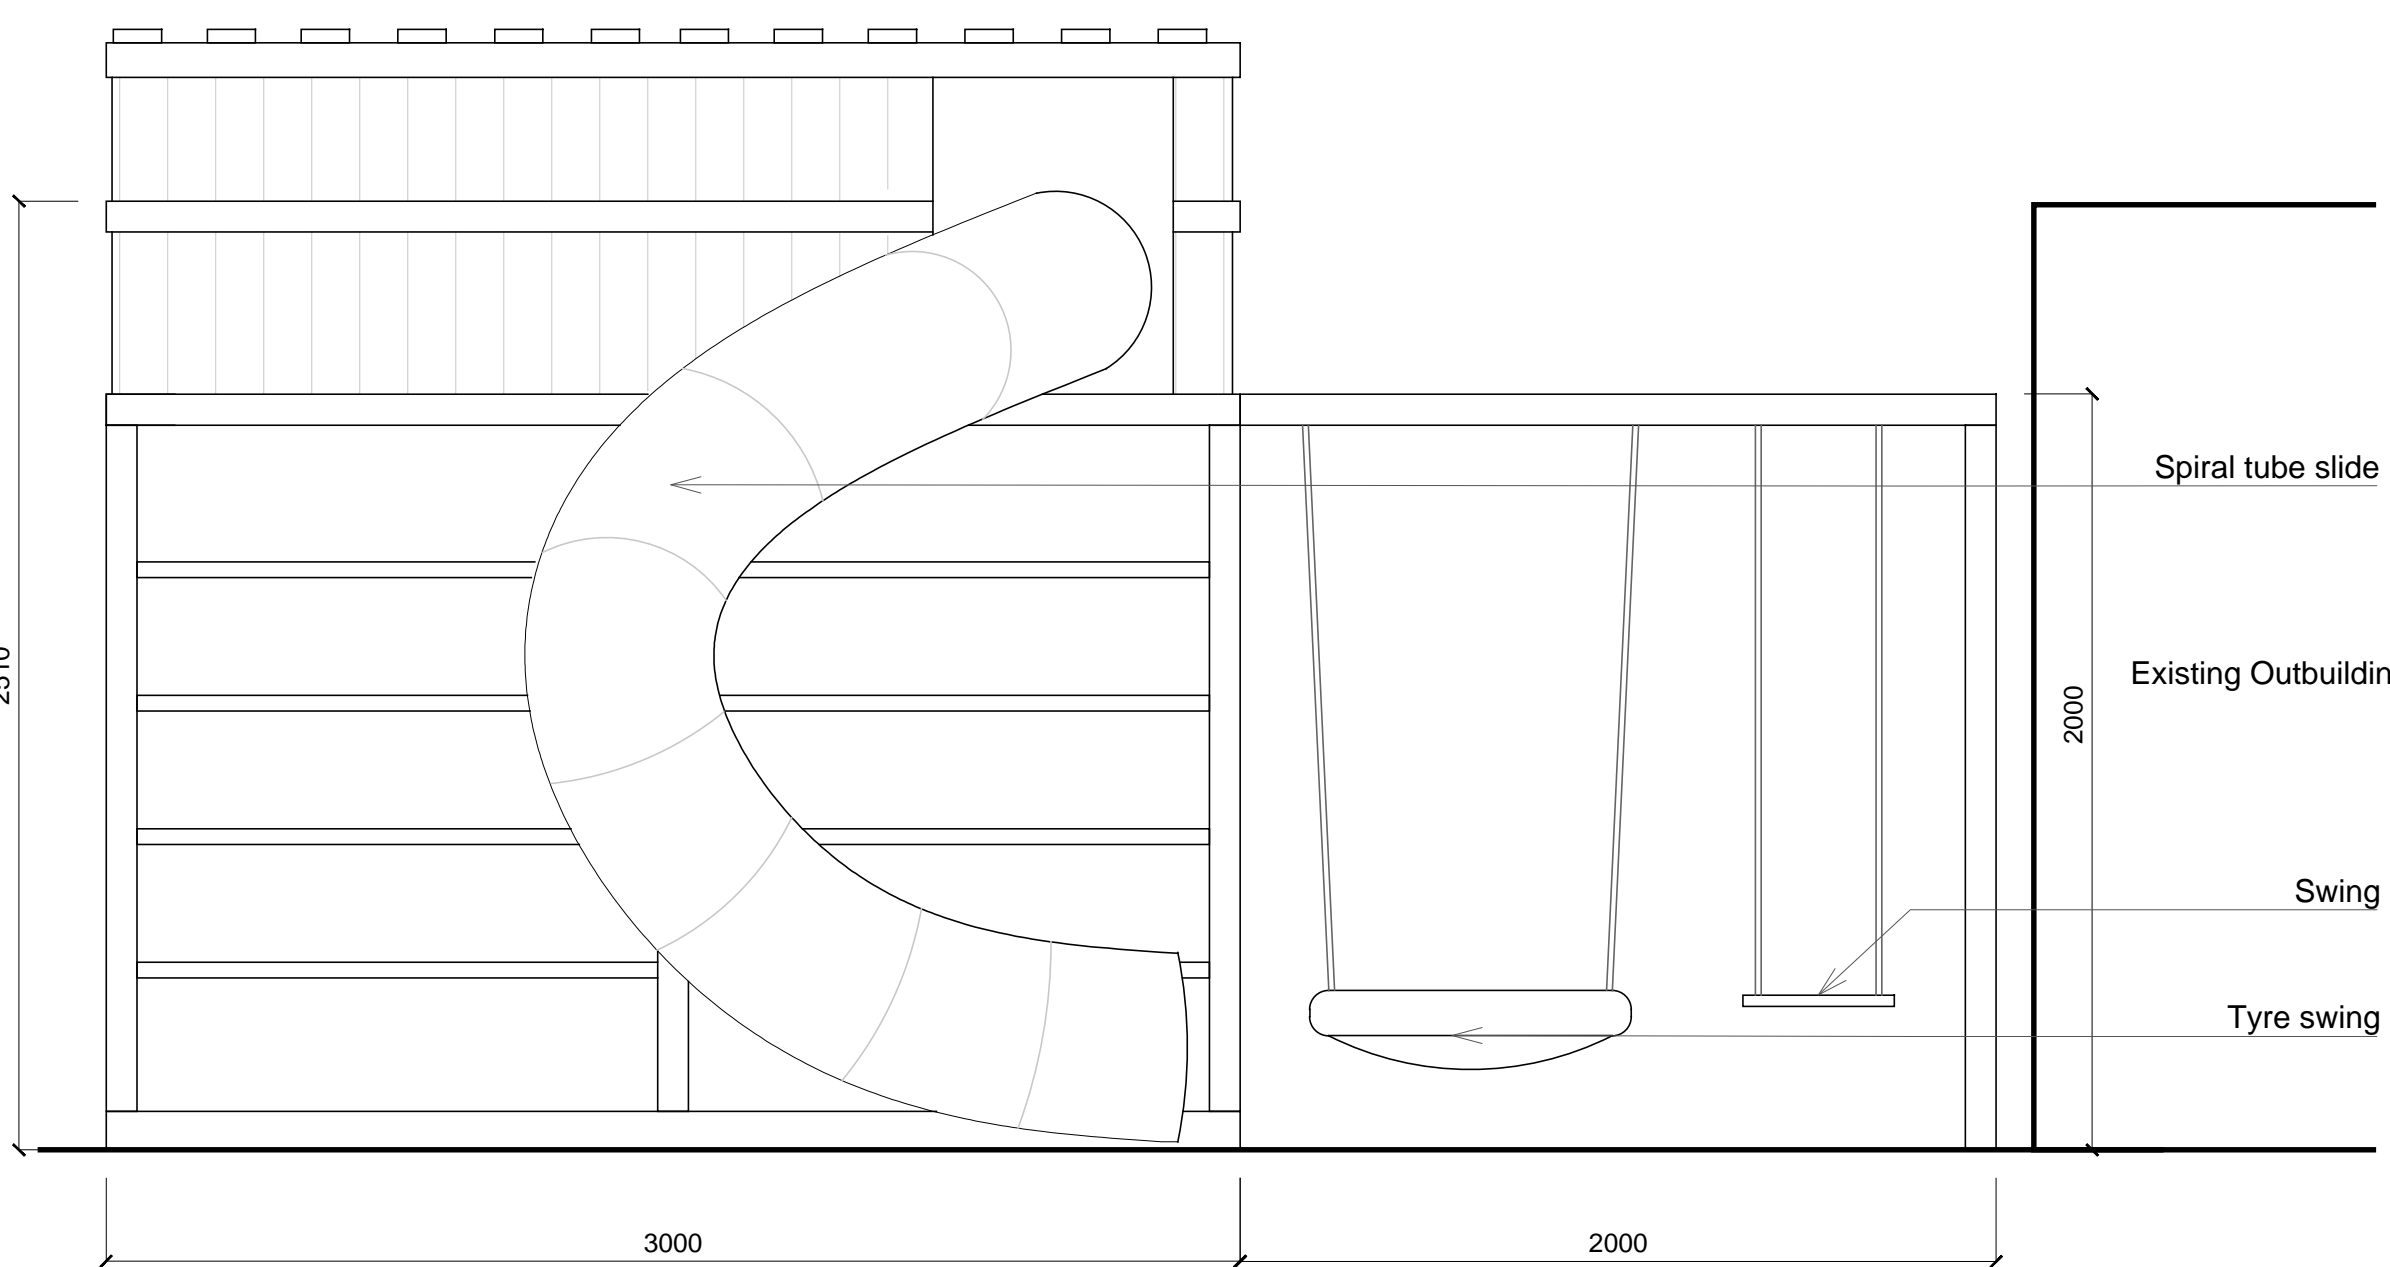

Side Elevation  
Scale 1:20



NOTES  
ALL DIMENSIONS TO BE CHECKED ON SITE PRIOR TO COMMENCEMENT  
OF WORK. NO SCALING. ANY DISCREPANCIES TO BE REPORTED TO THE  
ARCHITECT ©

KEY PLAN

REV	DATE	COMMENT
P1	17.05.23	First Issue

P L A N N I N G

STEYN STUDIO

Unit G1 | Lion Works | 55-57 Wallis Road  
London, E9 5LH  
mob: 07920808586 | tel: +44 (0) 20 323 90228  
email: info@steynstudio.com | web: steynstudio.com

PROJECT NAME	Garden Play Structure
ADDRESS	3 Hilltop Road London, NW62QA
DRAWING	Elevations
DRAWING NO.	D   0   300   P1
DATE	May 2023
SCALE	1:20 @ A1
DRAWN BY	CF
CHECKED BY	CS

D | 0 | 300

P1