


Proposed Plan and Rear Elevation




REAR - SOUTH EAST ELEVATION

PART SECTION

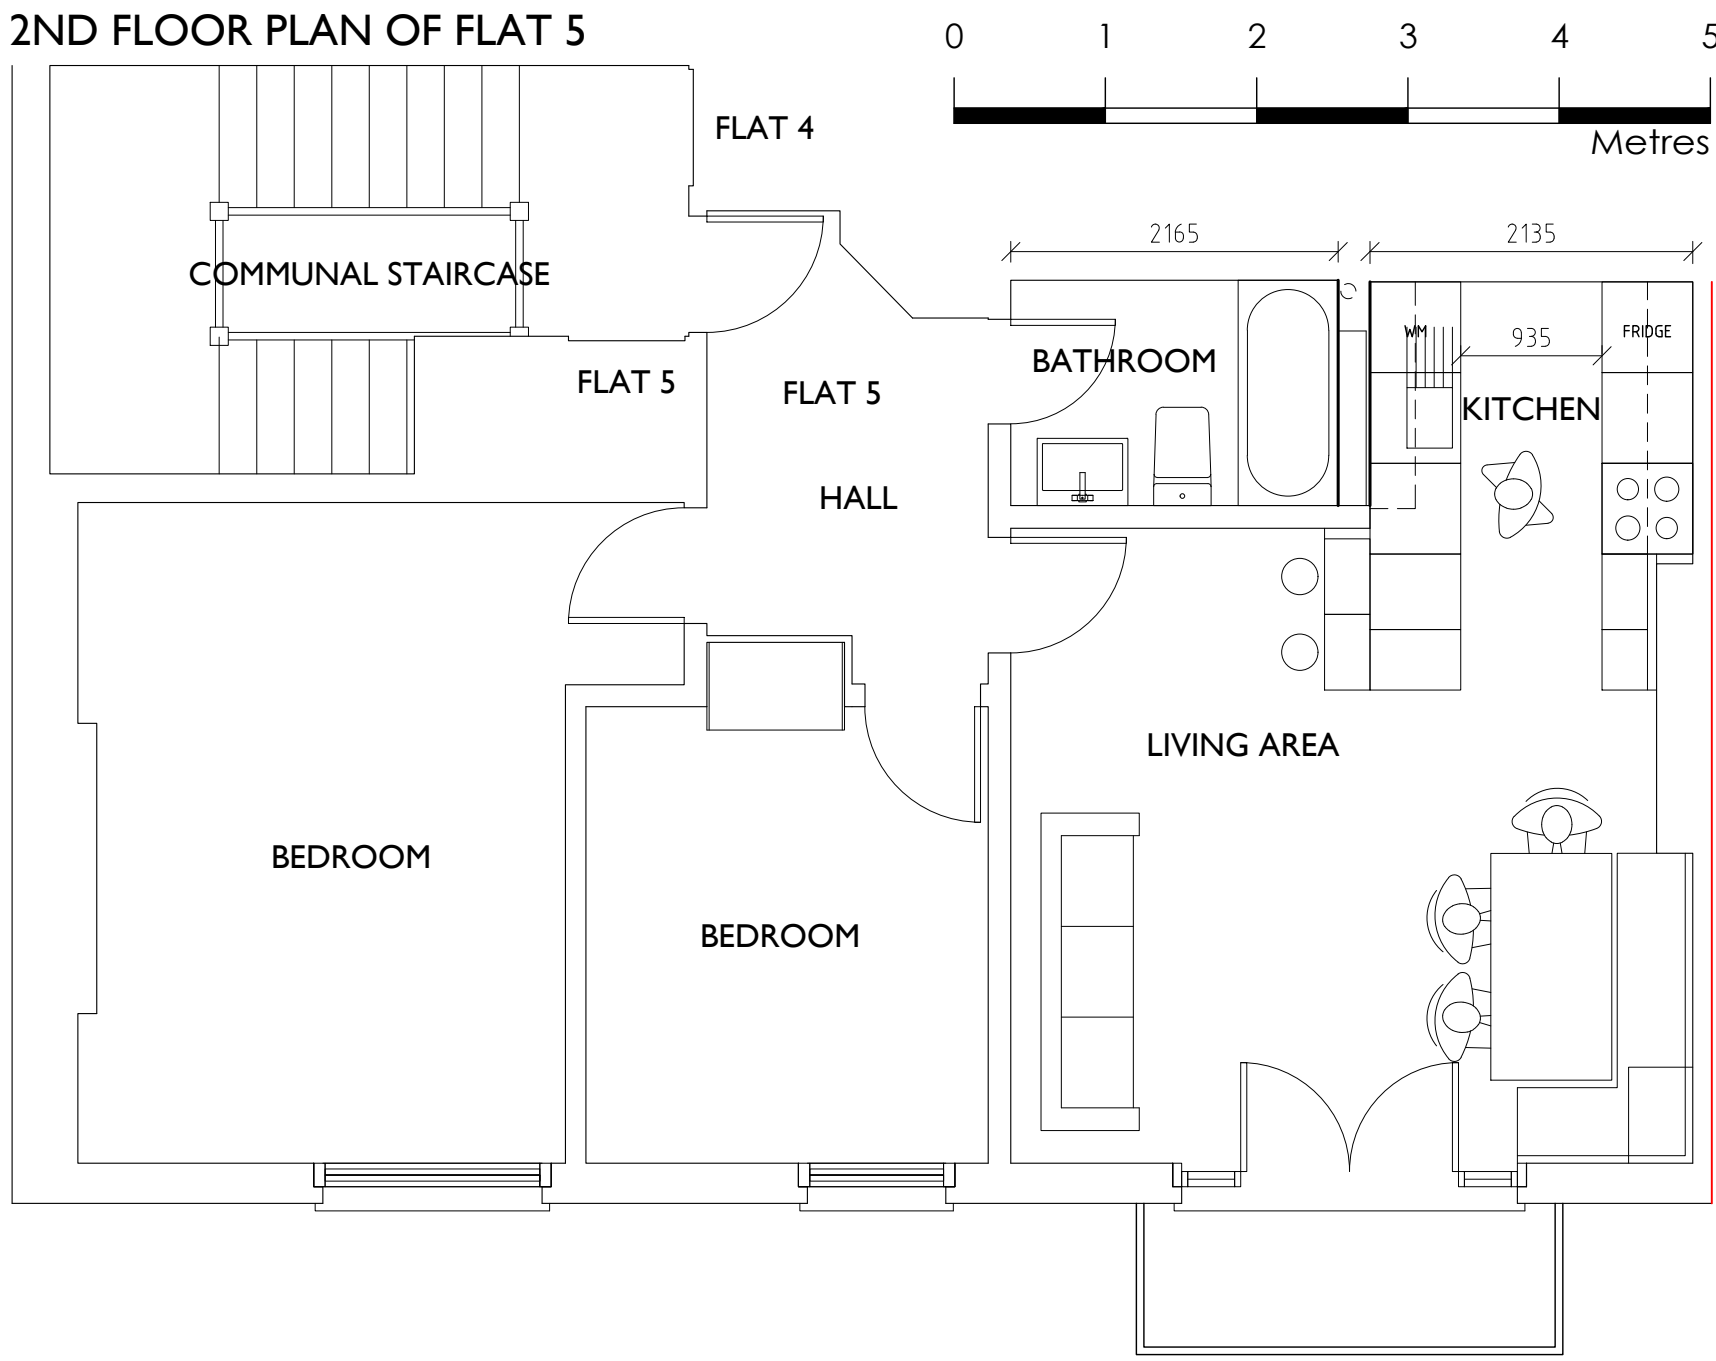

2ND FLOOR PLAN OF FLAT 5

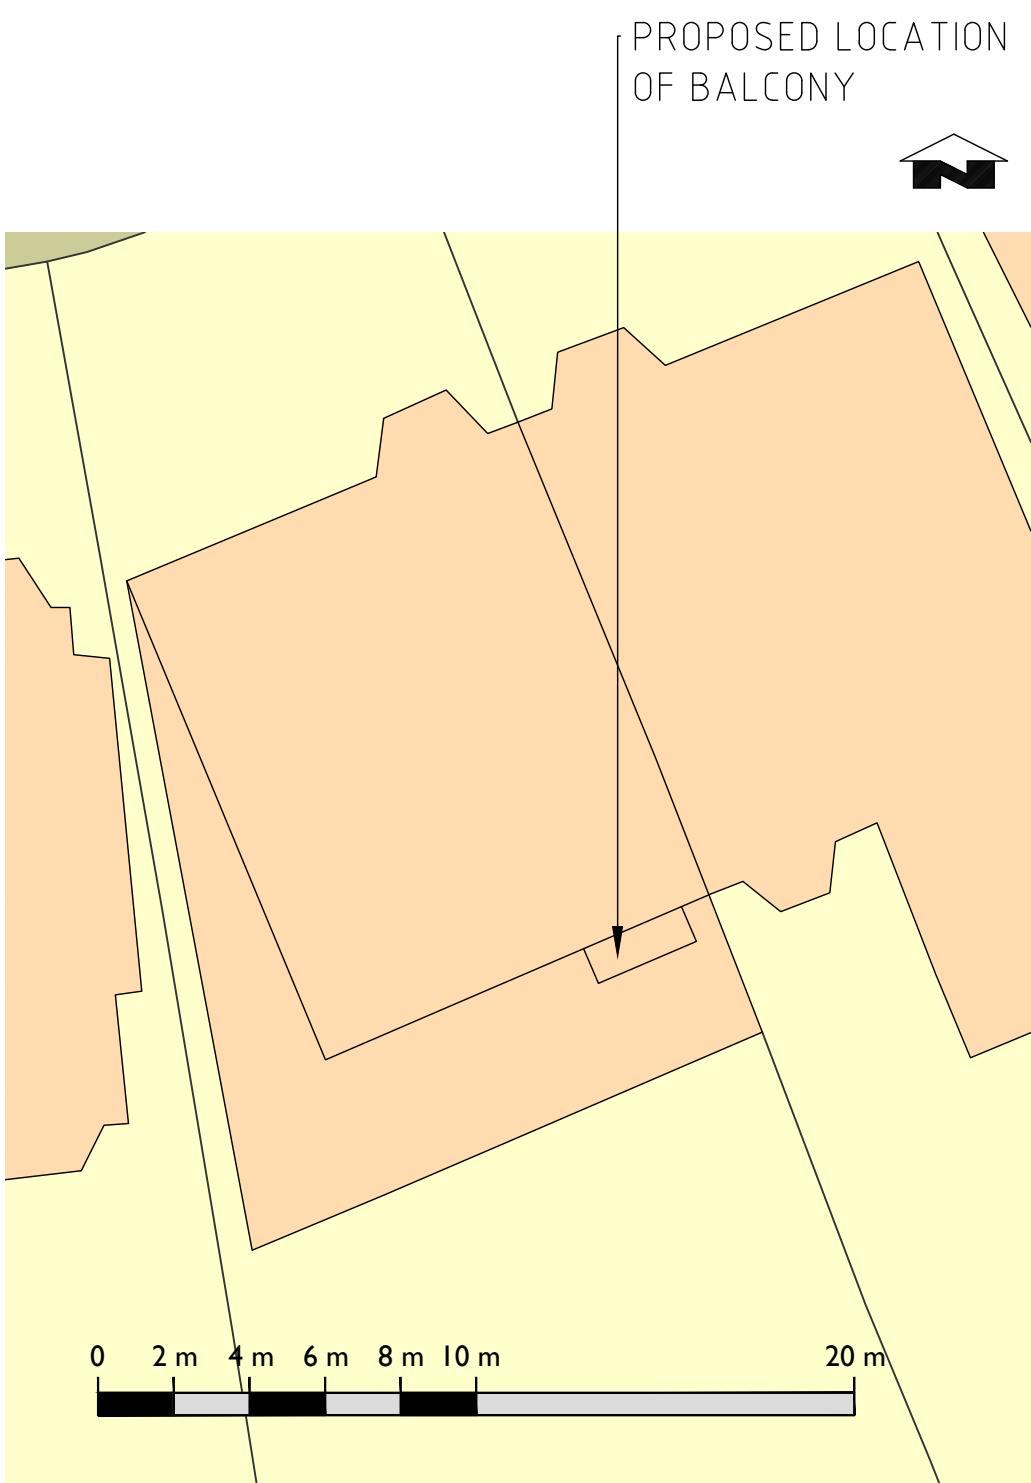


PROPOSED SITE BLOCK PLAN 1:200 @ A1

Existing Plan and Rear Elevation



REAR - SOUTH EAST ELEVATION

PART SECTION

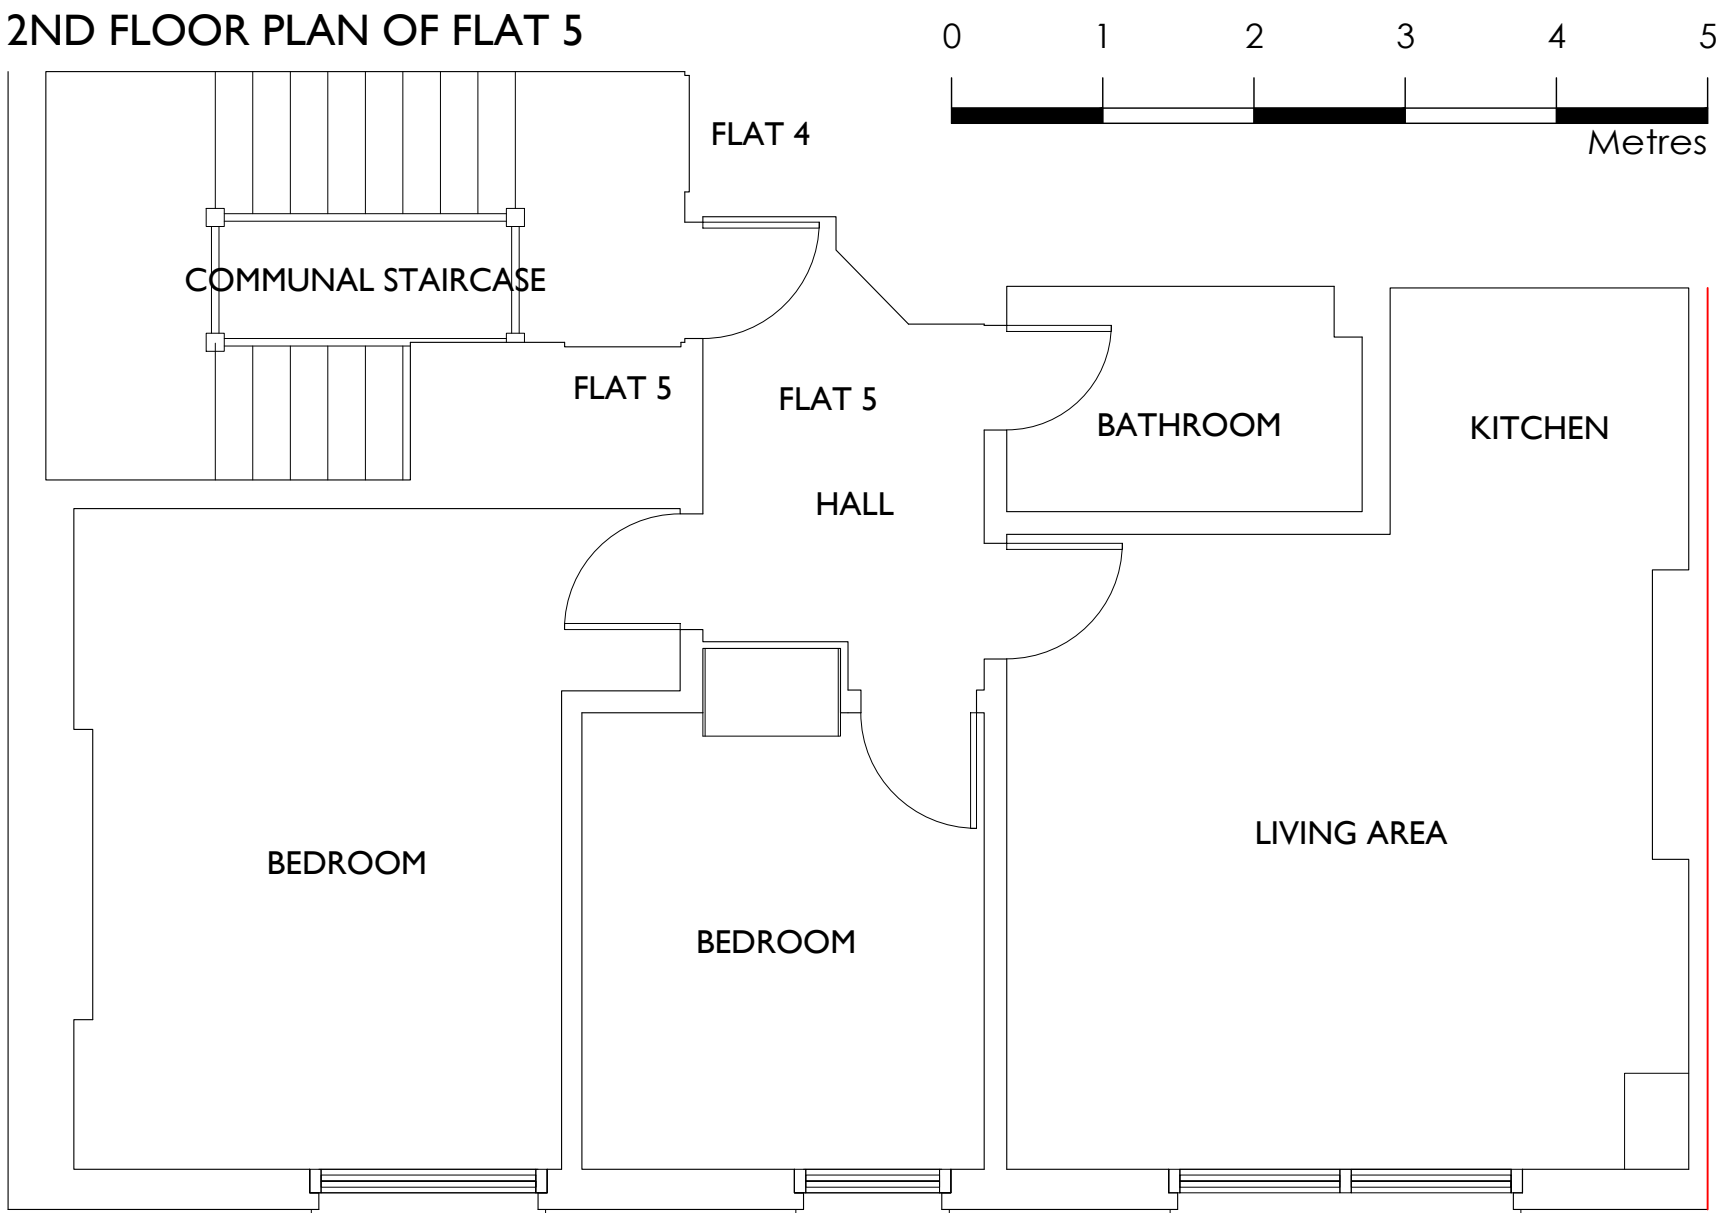


2ND FLOOR PLAN OF FLAT 5



PHOTO - REAR ELEVATION



PHOTO - VIEW LOOKING OUT OF FLAT

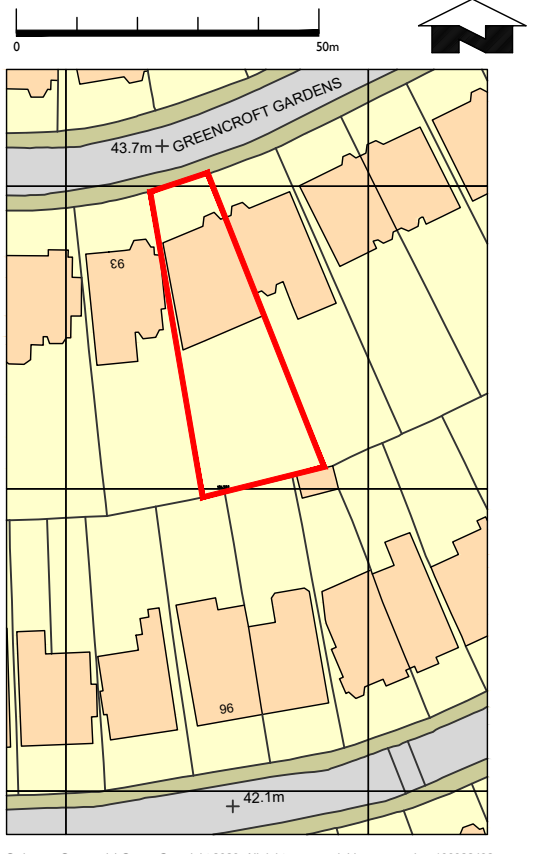

SITE LOCATION PLAN 1:1250 @ A1

REV	DATE	DESCRIPTION
AD Architects		
30 ROBIN HOUSE NEWCOURT ST LONDON NW8 7AD		
TEL 020 77229558 www.angladesign.co.uk		
11 CHARING CROSS NORWICH NR2 4AX		
TEL 01 603 666576 mail@angladesign.co.uk		
JOB TITLE		
FLAT 5 91 CANFIELD GARDENS		
LONDON NW6 3EA		
CLIENT		
JOSH BELLO		
DWG STAGE		
PLANNING		
DWG TITLE		
EXISTING & PROPOSED DRAWINGS		
SCALE		DATE
VARIES @ A1		APR 23
DRAWING NO		REV
NS-4880-100		-