


- NOTE:
- REFER TO SCHEDULES AND POKE HOUSE CONCEPT BOOK FOR ALL FINISHES, SPECIFICATIONS & DETAILS;
 - ALL NEW SIGNAGE INSTALLED & SUPPLIED BY SIGNAGE CONTRACTOR

PROJECT DIRECTORY	
CLIENT : POKE HOUSE. UK	ARCHITECT / DESIGN : BROWN STUDIO
CONTACT: – EMAIL: –	CONTACT: CHRIS BROWNE EMAIL: chris@brownstudio.co.uk
CONTACT: – EMAIL: –	CONTACT: HELIN OZCAN EMAIL: helin@brownstudio.co.uk
SITE ADDRESS: 3 PERCY STREET, LONDON W1T 1DE	CONTRACTOR :
XX	CONTACT: EMAIL:

PROJECT	POKE HOUSE – 3 PERCY STREET, LONDON						
DISTRIBUTION							
CLIENT	POKE HOUSE – UK						
PROJECT	TBC						
MANAGER	BROWN STUDIO						
ARCHITECT	N/A						
SIGNAGE	N/A						
CATERING	N/A						
MECHANICAL	N/A						
DATE					17.06.22	03.10.22	13.03.23
							18.05.23
NUMBER	DRAWING TITLE	SCALE	SIZE				
ISS	ISSUE SHEET	NTS	A1	P1	P1REVA	P1REVB	P1REVC
L100	LOCATION PLAN	1:250	A1	P1			
E100	EXISTING SITE DRAWINGS & PHOTO	1:50 & 1:20	A1	P1			
C100	PROPOSED EXTERNAL ELEVATIONS WITH VALANCE UP	1:50	A1	P1	P1REVA	P1REVB	P1REVC

 

01 LOCATION PLAN
SCALE 1:1250





ROOM 404-405
60 CHARLES STREET, LEICESTER.
LE1 1PB

t: (0)20 8446 0500
e: info@brownstudio.co.uk
w: www.brownstudio.co.uk

Project:
POKE HOUSE
TENDER PACK

Client:
POKE HOUSE, UK

ADDRESS:
3 PERCY ST, LONDON
W1T 1DE

Drawing Title:
ISSUE SHEET



Drawing No: ISS

Job No:1449	Status:P1REVC	Date:18.05.23
Scale: NTS	Drawn:HO	Checked: CB

ALL DRAWINGS HAVE BEEN PREPARED FROM A DIGITAL SURVEY OR EXISTING DRAWINGS PROVIDED BY OTHERS. ACCURACY CANNOT BE ASSUMED. IT IS THE CONTRACTORS RESPONSIBILITY TO CARRY OUT SITE DIMENSION CHECKS AND PRODUCE ROD DRAWINGS. DETAILS WILL BE SUBJECT TO APPROVAL OF ROD'S AND SITE STRIP OUT.

ALL M&E SERVICES TO BE CONFIRMED

© copyright reserved by BDSA

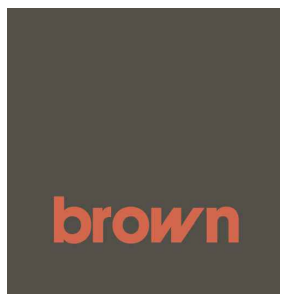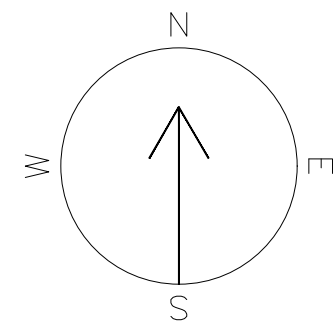

ROOM 404-405
60 CHARLES STREET, LEICESTER.
LE1 1FB

t: (0)20 8446 0500
e: info@brownstudio.co.uk
w: www.brownstudio.co.uk

Project:
POKE HOUSE
TENDER PACK

Client:
POKE HOUSE, UK

ADDRESS:
3 PERCY ST, LONDON
W1T 1DE

Drawing Title:
LOCATION PLAN


Drawing No: L100-A

Job No:1449	Status:P1REVC	Date:18.05.23
Scale: 1:50@A1	Drawn:HO	Checked: CB


ALL DRAWINGS HAVE BEEN PREPARED FROM A DIGITAL SURVEY OR EXISTING DRAWINGS PROVIDED BY OTHERS. ACCURACY CANNOT BE ASSUMED. IT IS THE CONTRACTORS RESPONSIBILITY TO CARRY OUT SITE DIMENSION CHECKS AND PRODUCE ROD DRAWINGS. DETAILS WILL BE SUBJECT TO APPROVAL OF ROD'S AND SITE STRIP OUT.

ALL M&E SERVICES TO BE CONFIRMED


© copyright reserved by BOSA

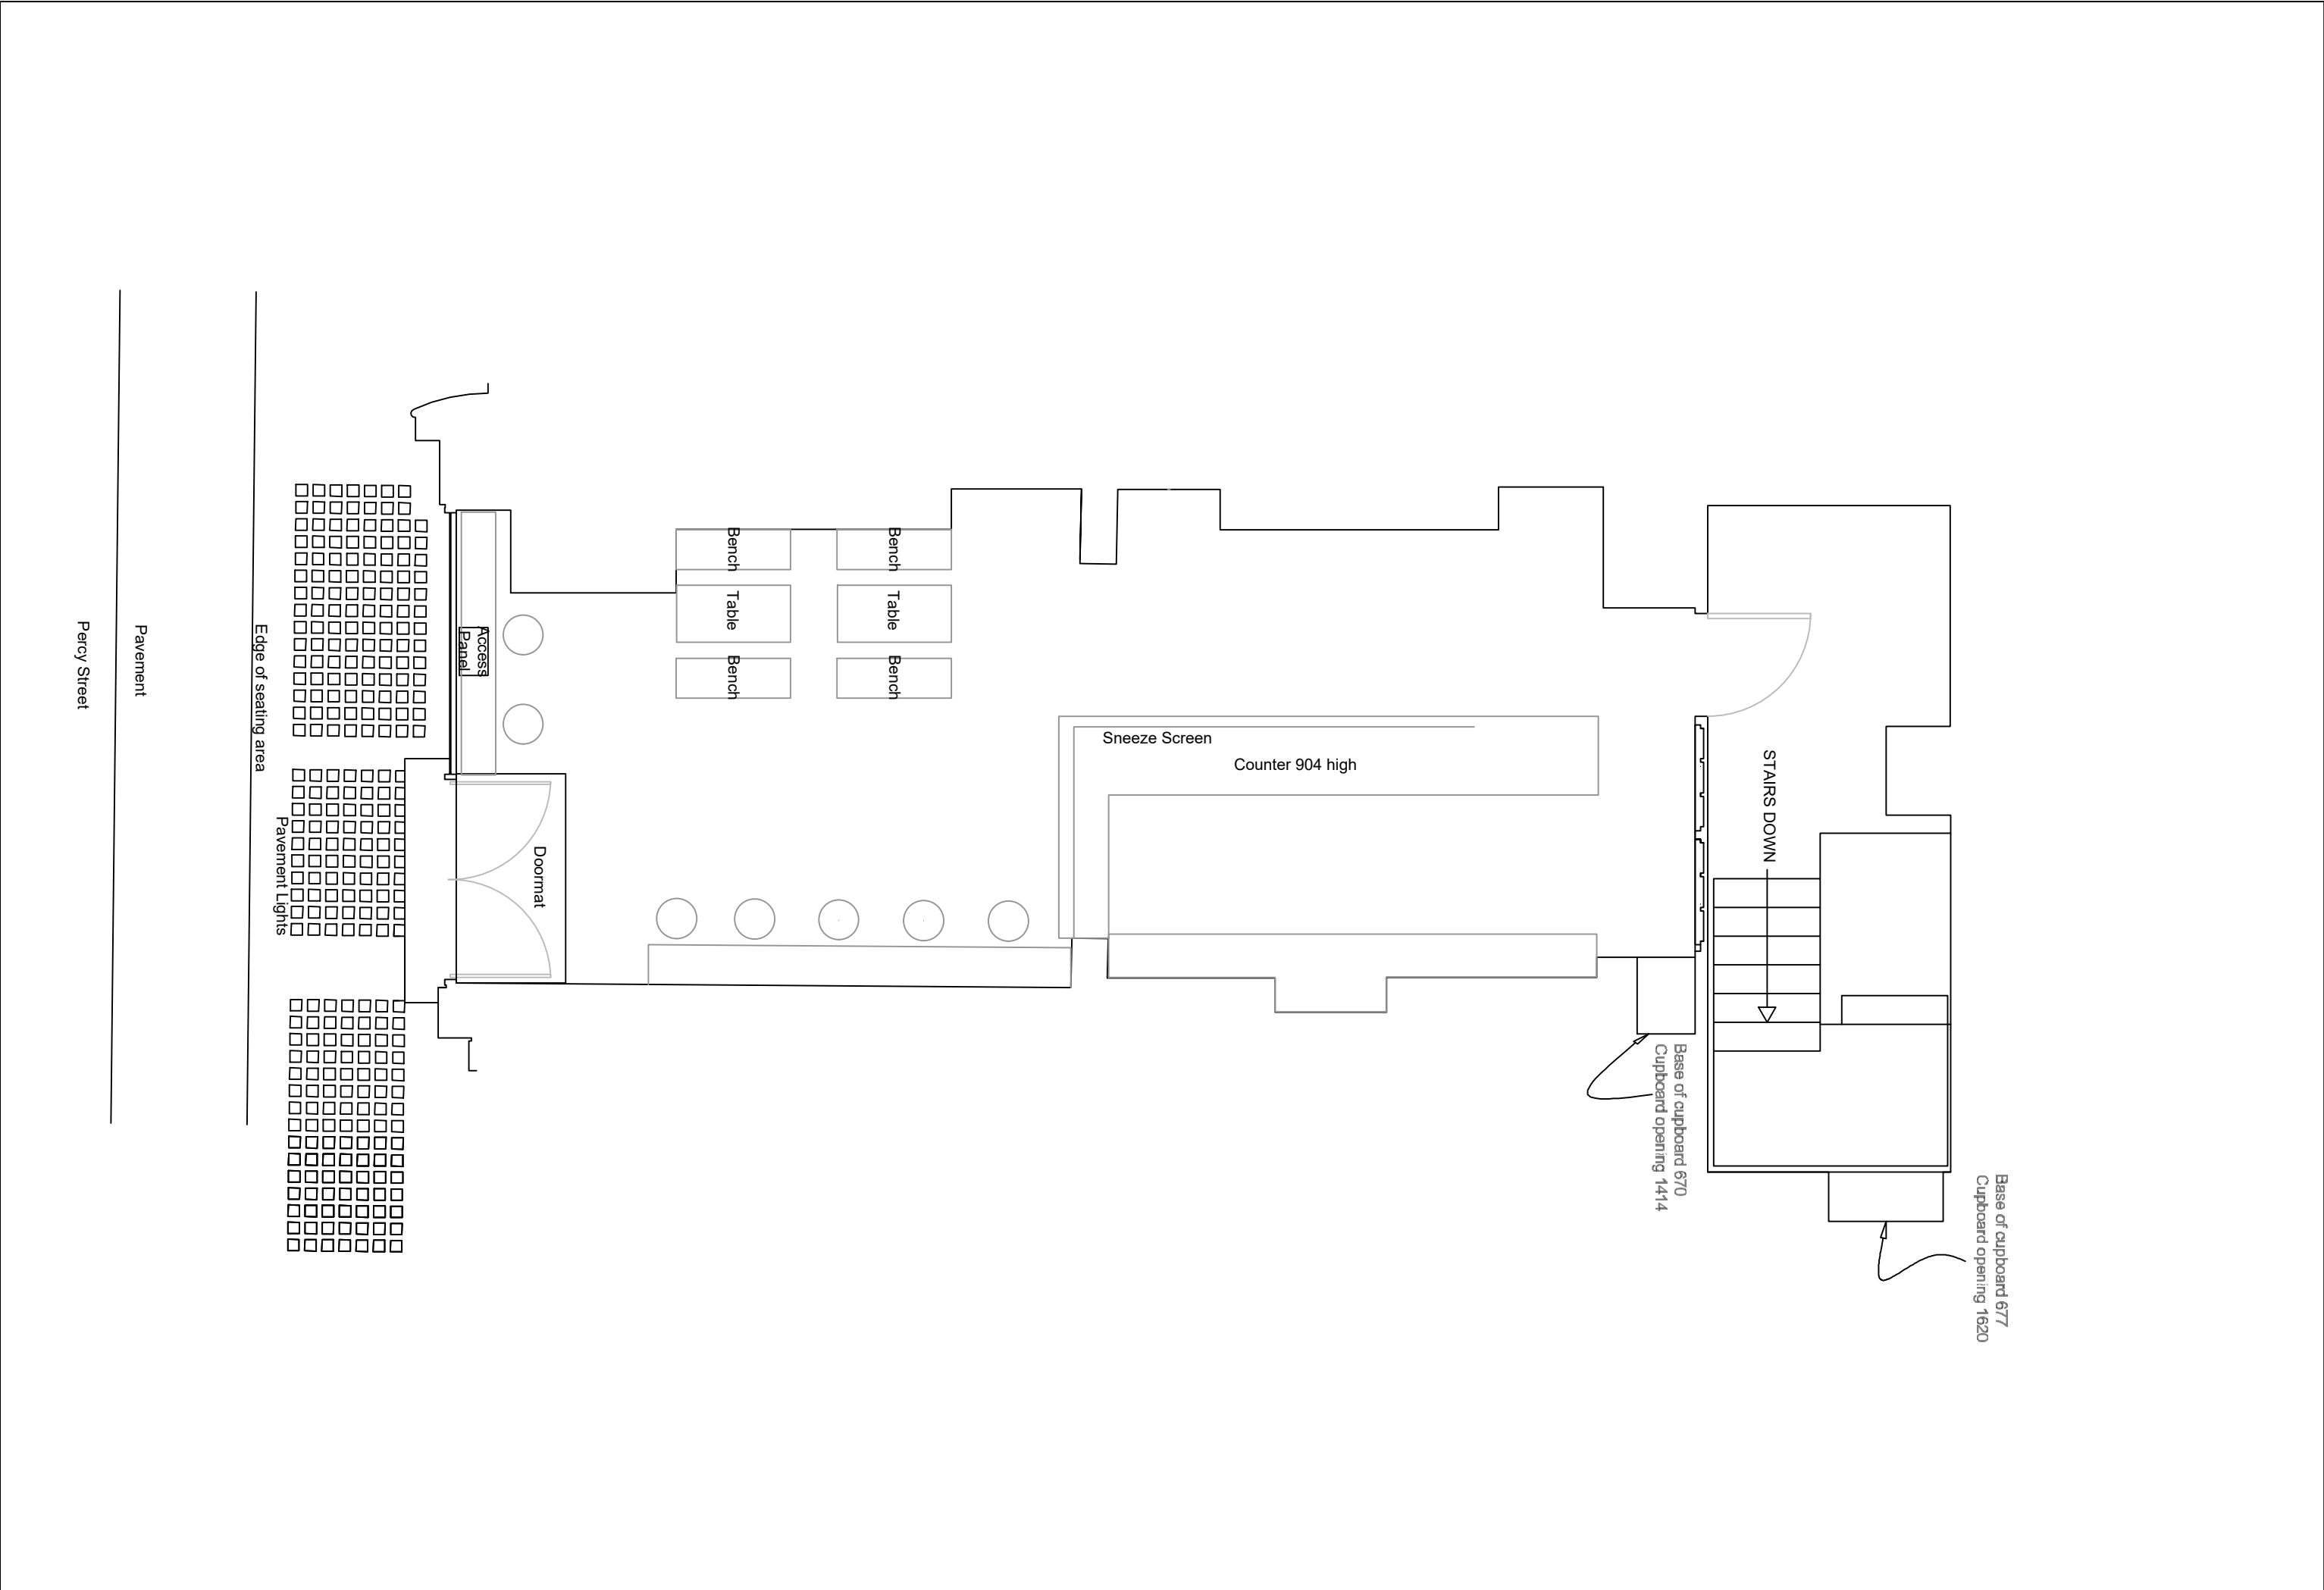


01 EXISTING GROUND FLOOR PLAN
SCALE 1:50

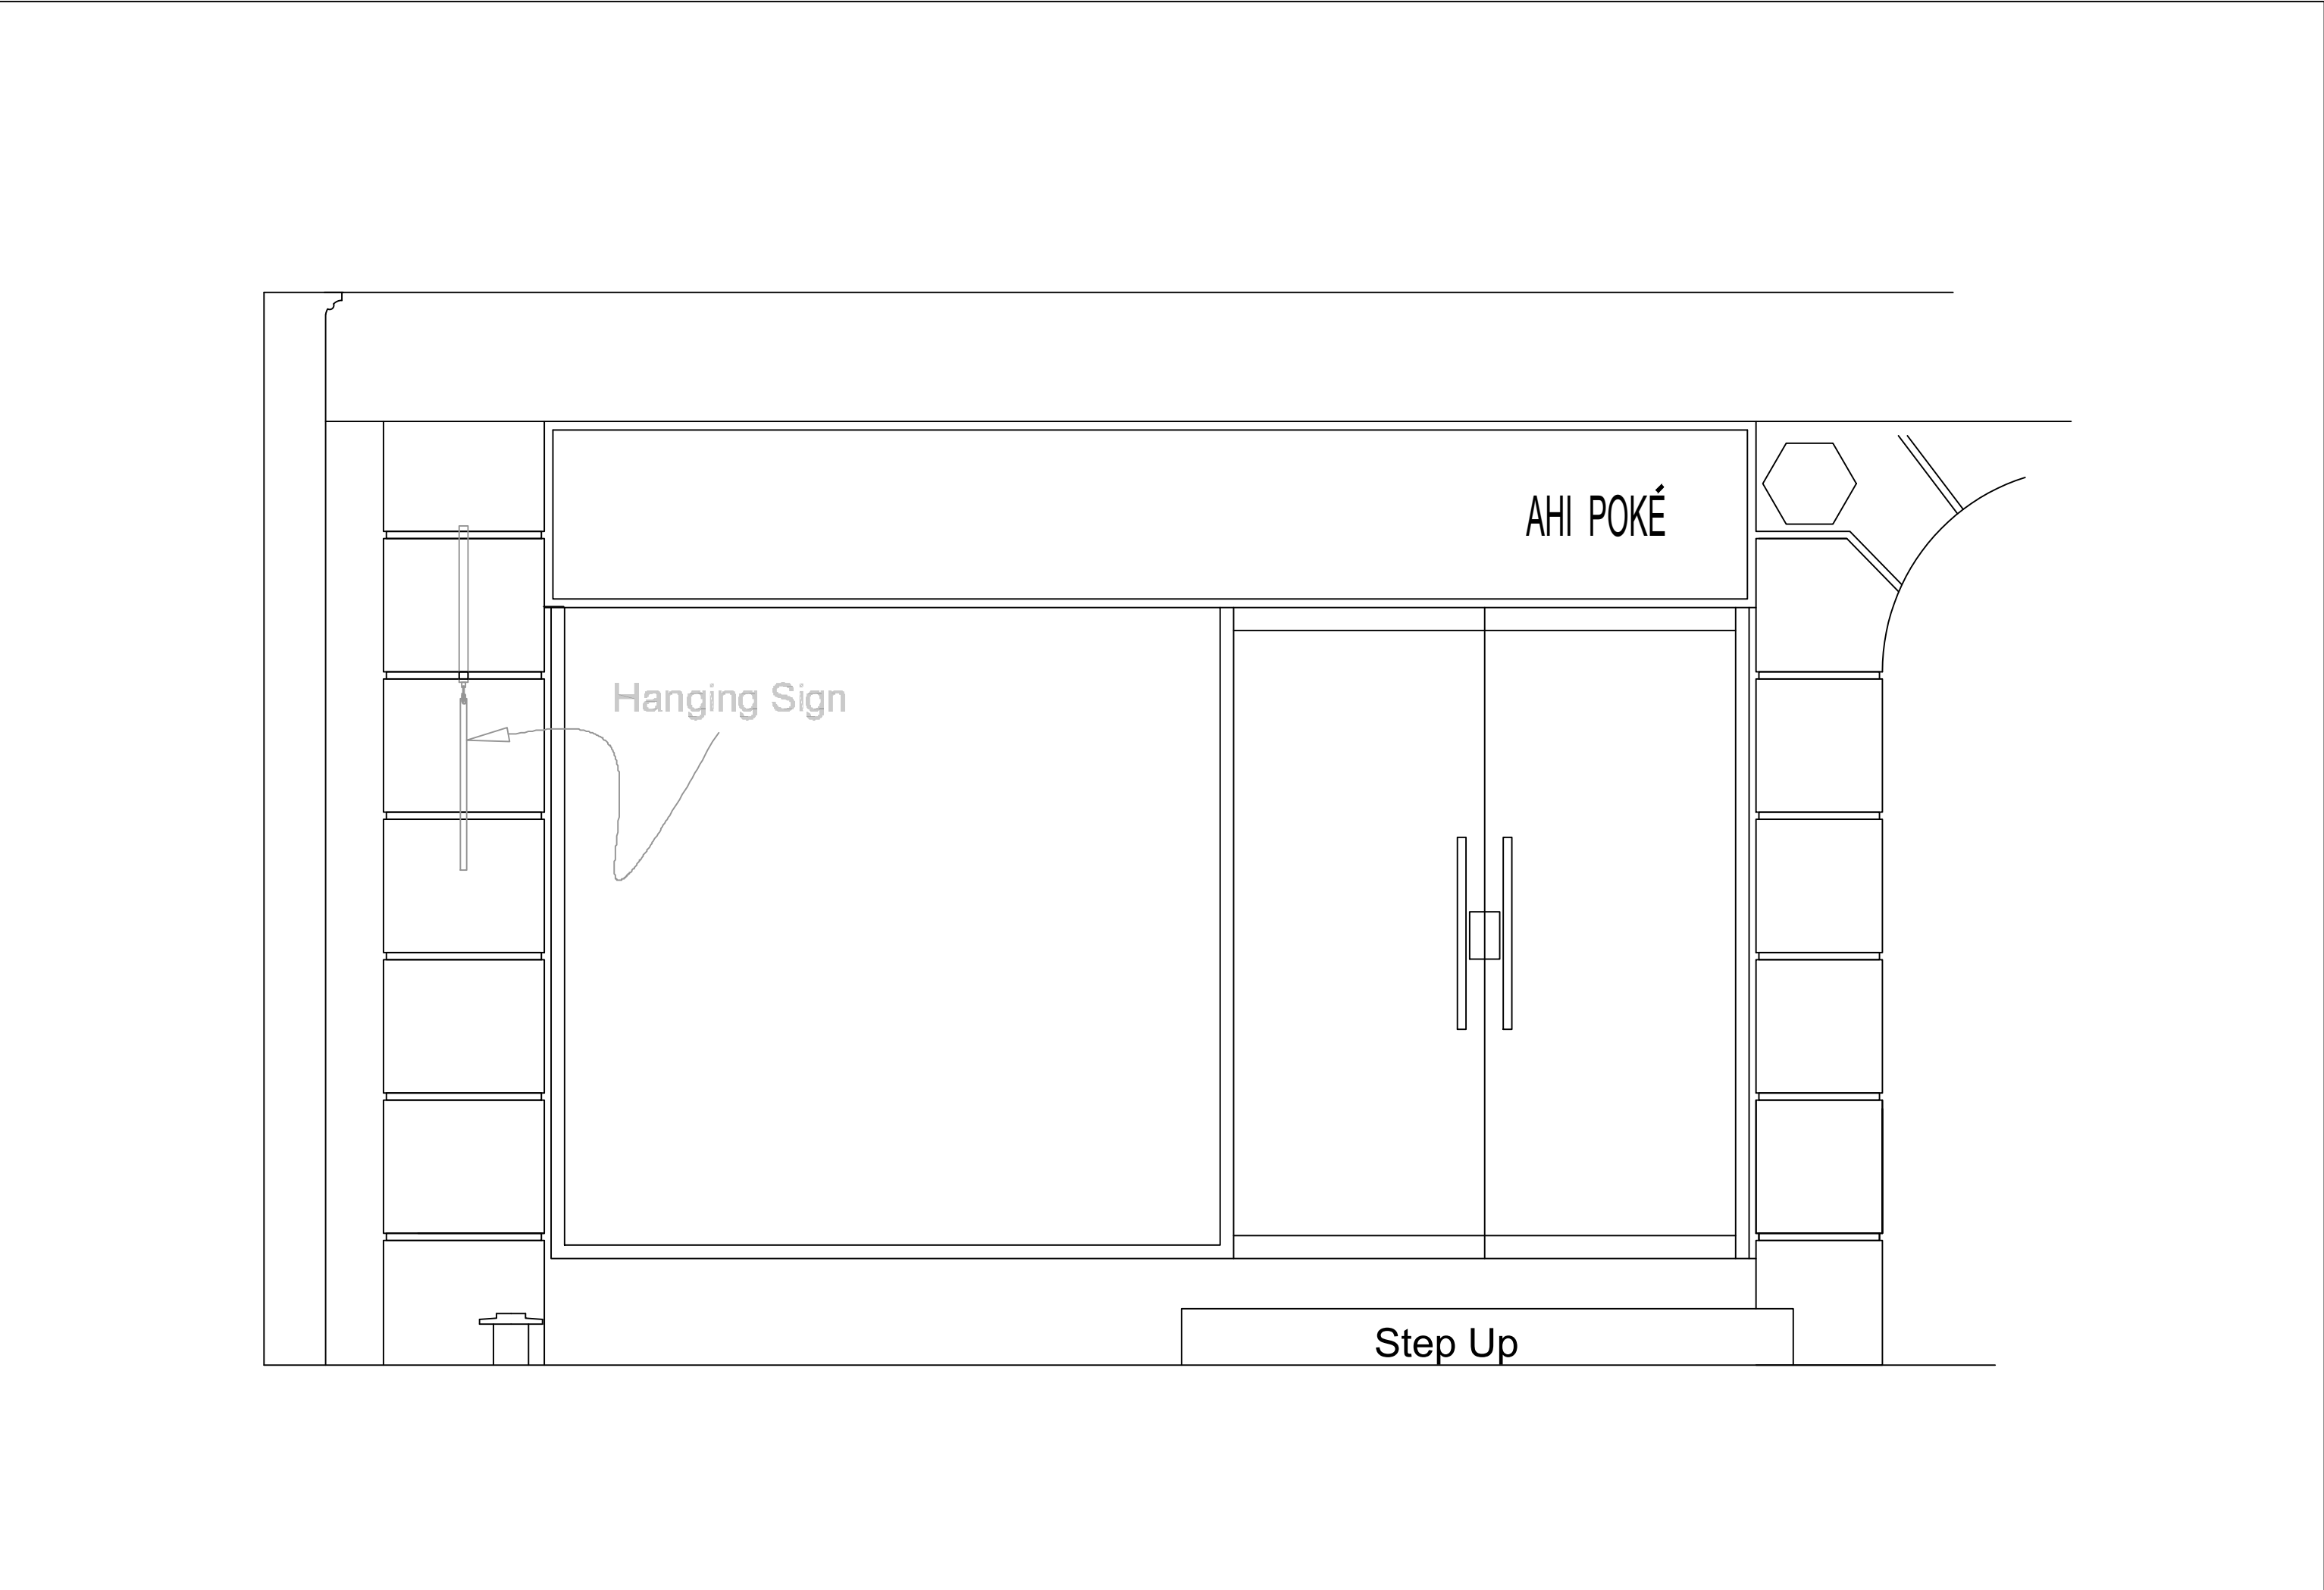


03 EXISTING SHOPFRONT ELEVATION
SCALE 1:20

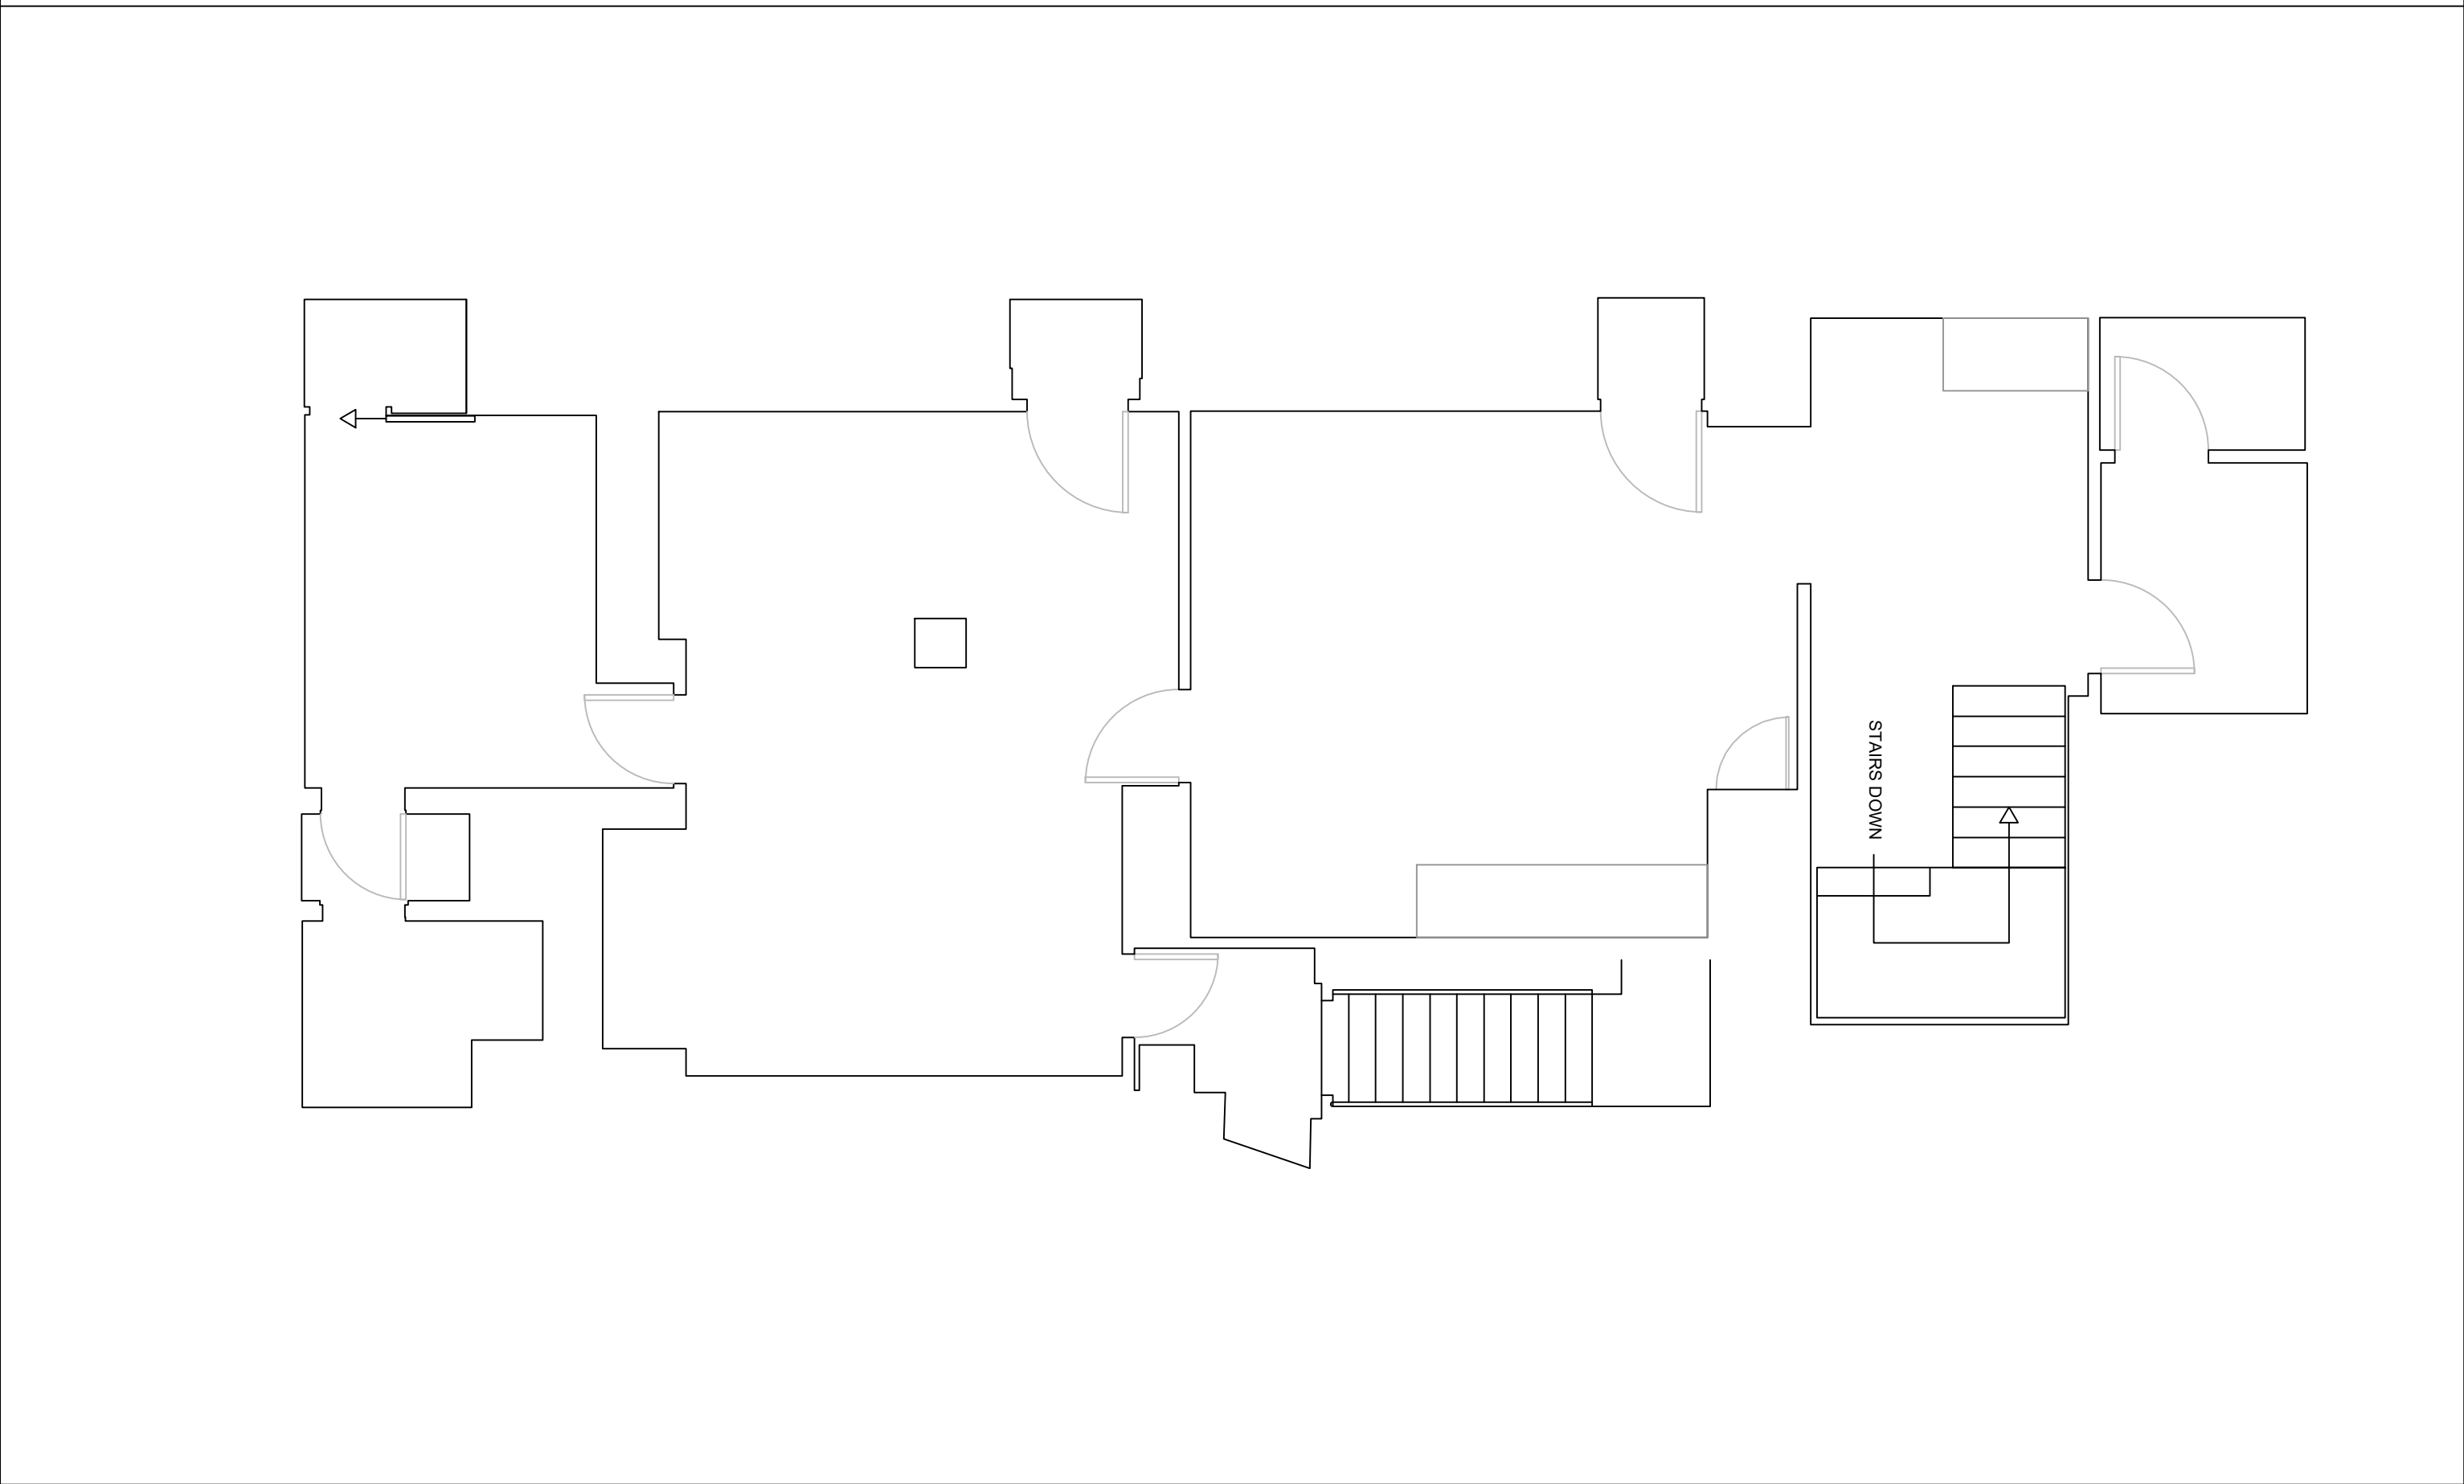

01 EXISTING BASEMENT FLOOR PLAN
SCALE 1:50

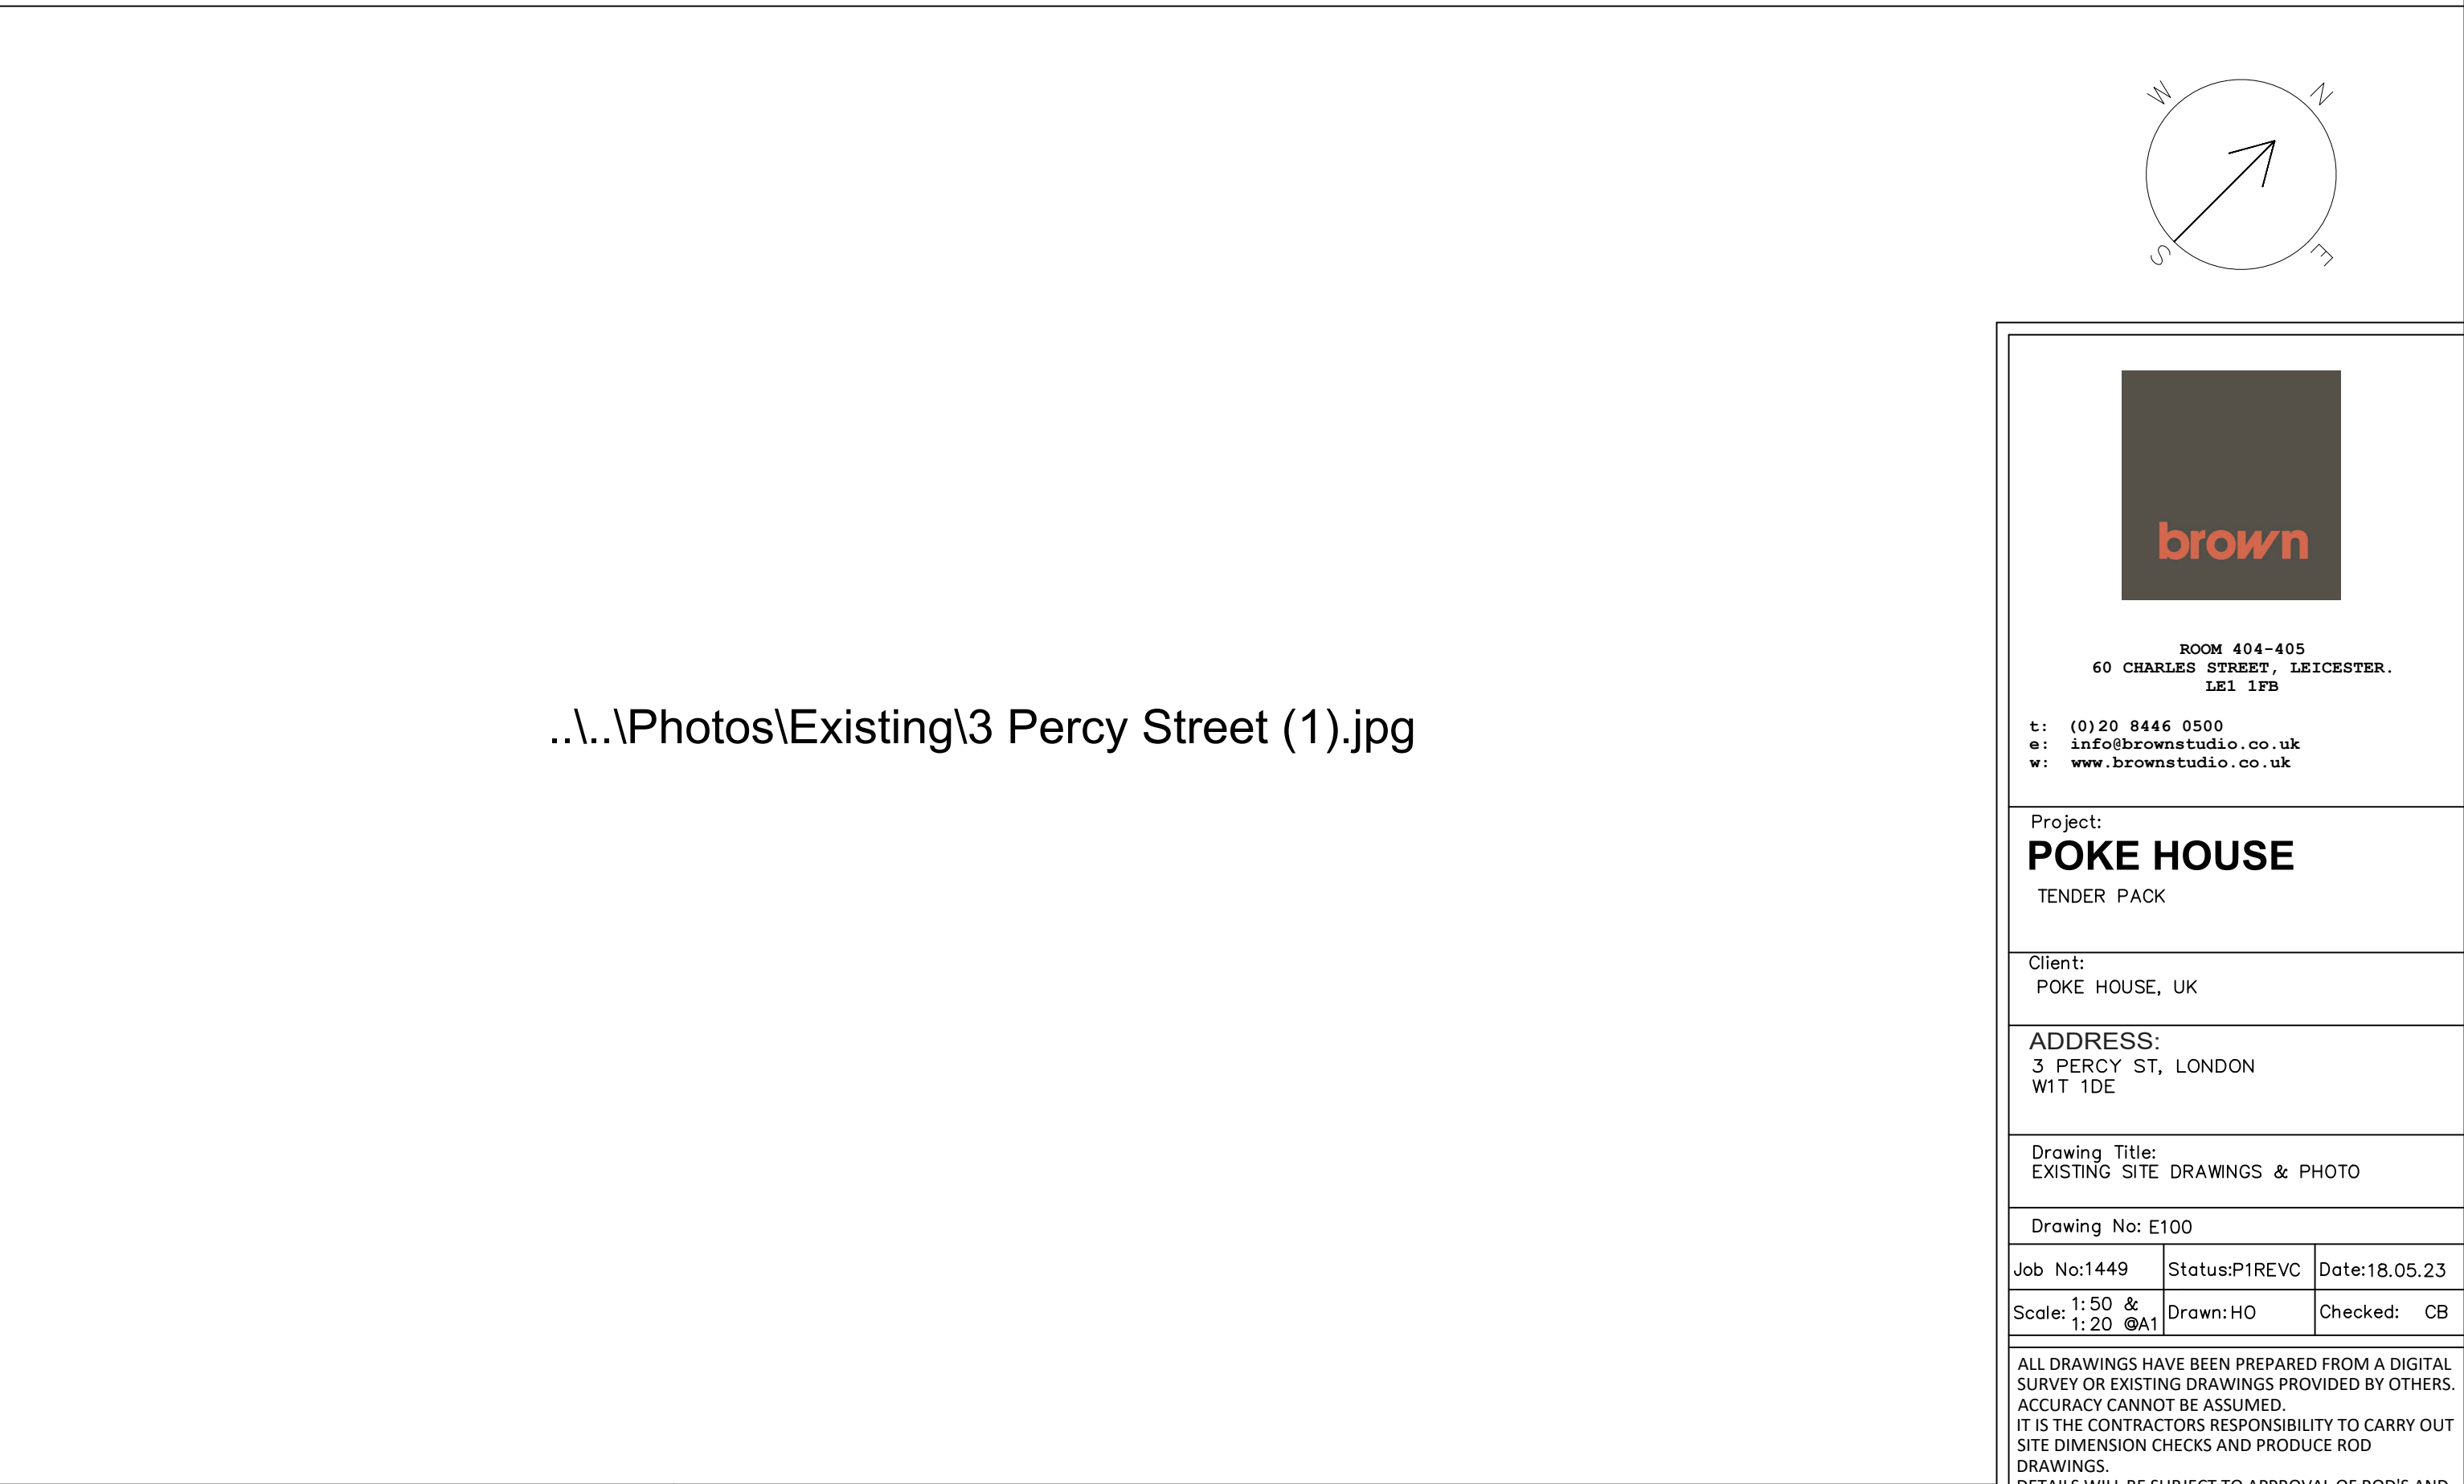

04 ELEVATION VIEW FROM PERCY STREET

 

brown

ROOM 404-405
60 CHARLES STREET, LEICESTER.
LE1 1FB

t: (0)20 8446 0500
e: info@brownstudio.co.uk
w: www.brownstudio.co.uk

Project:
POKE HOUSE
TENDER PACK

Client:
POKE HOUSE, UK

ADDRESS:
3 PERCY ST, LONDON
W1T 1DE

Drawing Title:
EXISTING SITE DRAWINGS & PHOTO

Drawing No: E100




Job No:1449	Status:P1REVC	Date:18.05.23
Scale: 1:50 & 1:20 @A1	Drawn:HO	Checked: CB

ALL DRAWINGS HAVE BEEN PREPARED FROM A DIGITAL SURVEY OR EXISTING DRAWINGS PROVIDED BY OTHERS. ACCURACY CANNOT BE ASSURED. IT IS THE CONTRACTORS RESPONSIBILITY TO CARRY OUT SITE DIMENSION CHECKS AND PRODUCE ROD DRAWINGS. DETAILS WILL BE SUBJECT TO APPROVAL OF ROD'S AND SITE STRIP OUT.

ALL M&E SERVICES TO BE CONFIRMED

© copyright reserved by BDSA

NOTE: REFER TO SIGNAGE PACK FOR ALL PROPOSED SIGNAGE DETAILS

 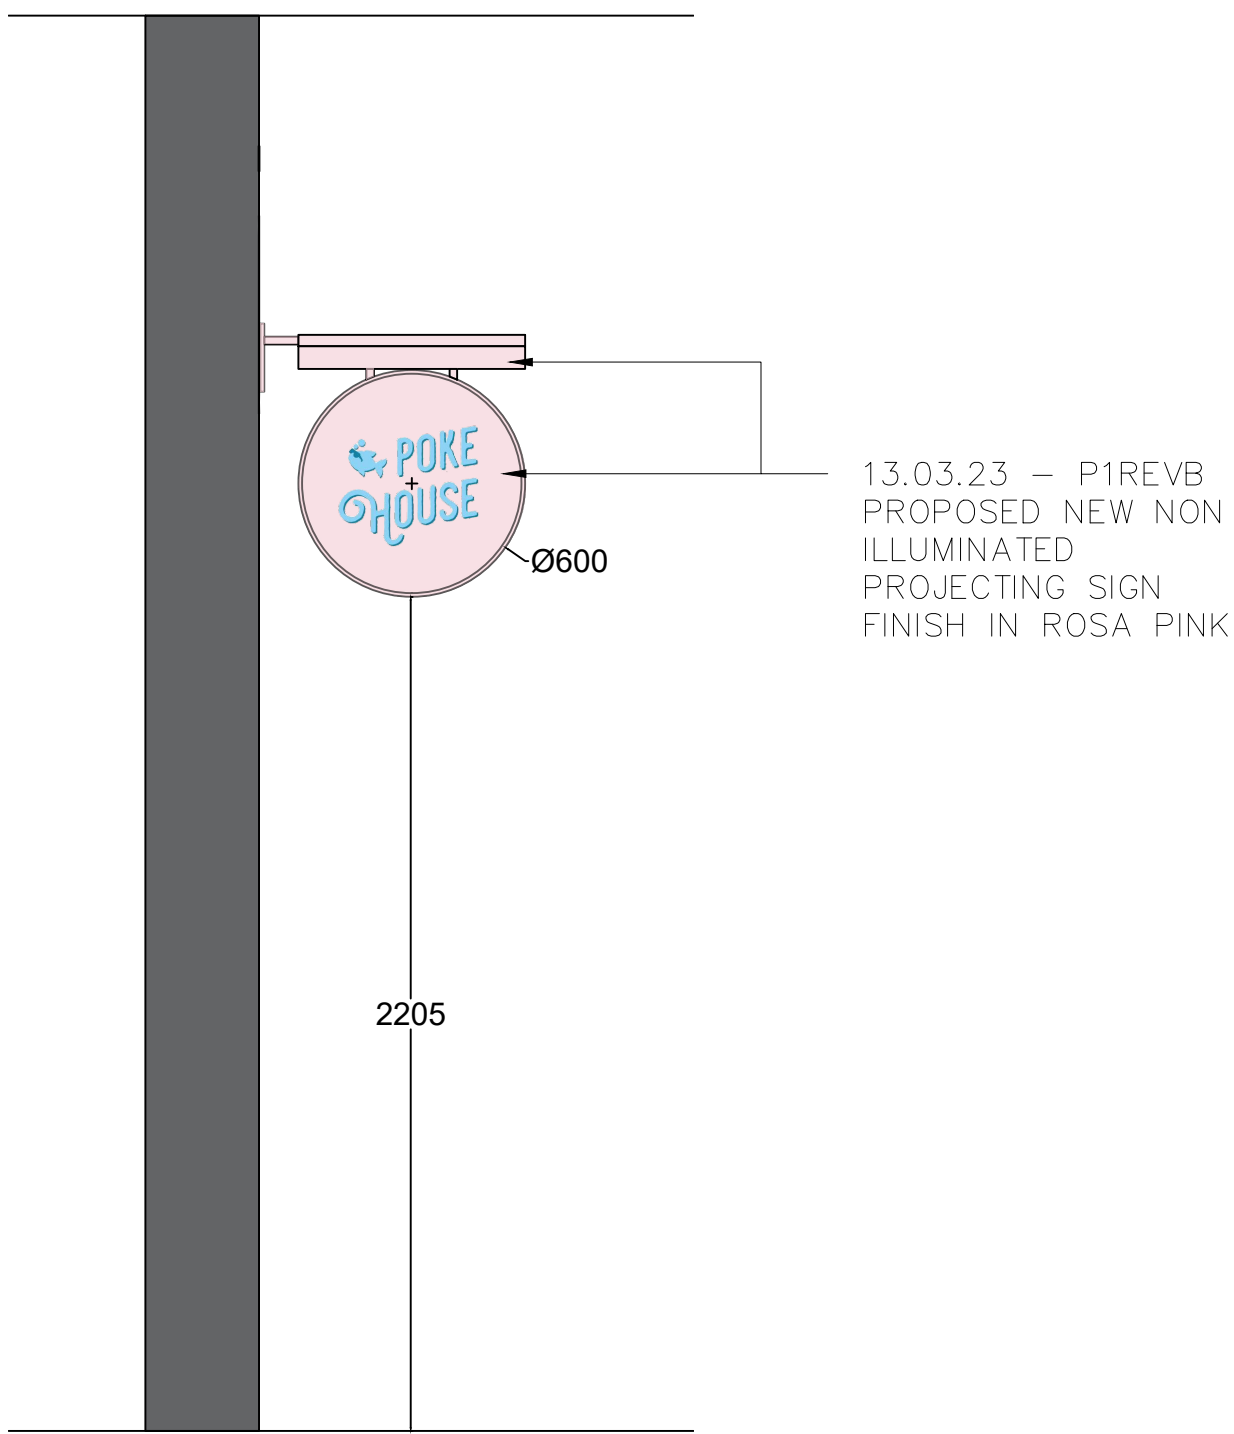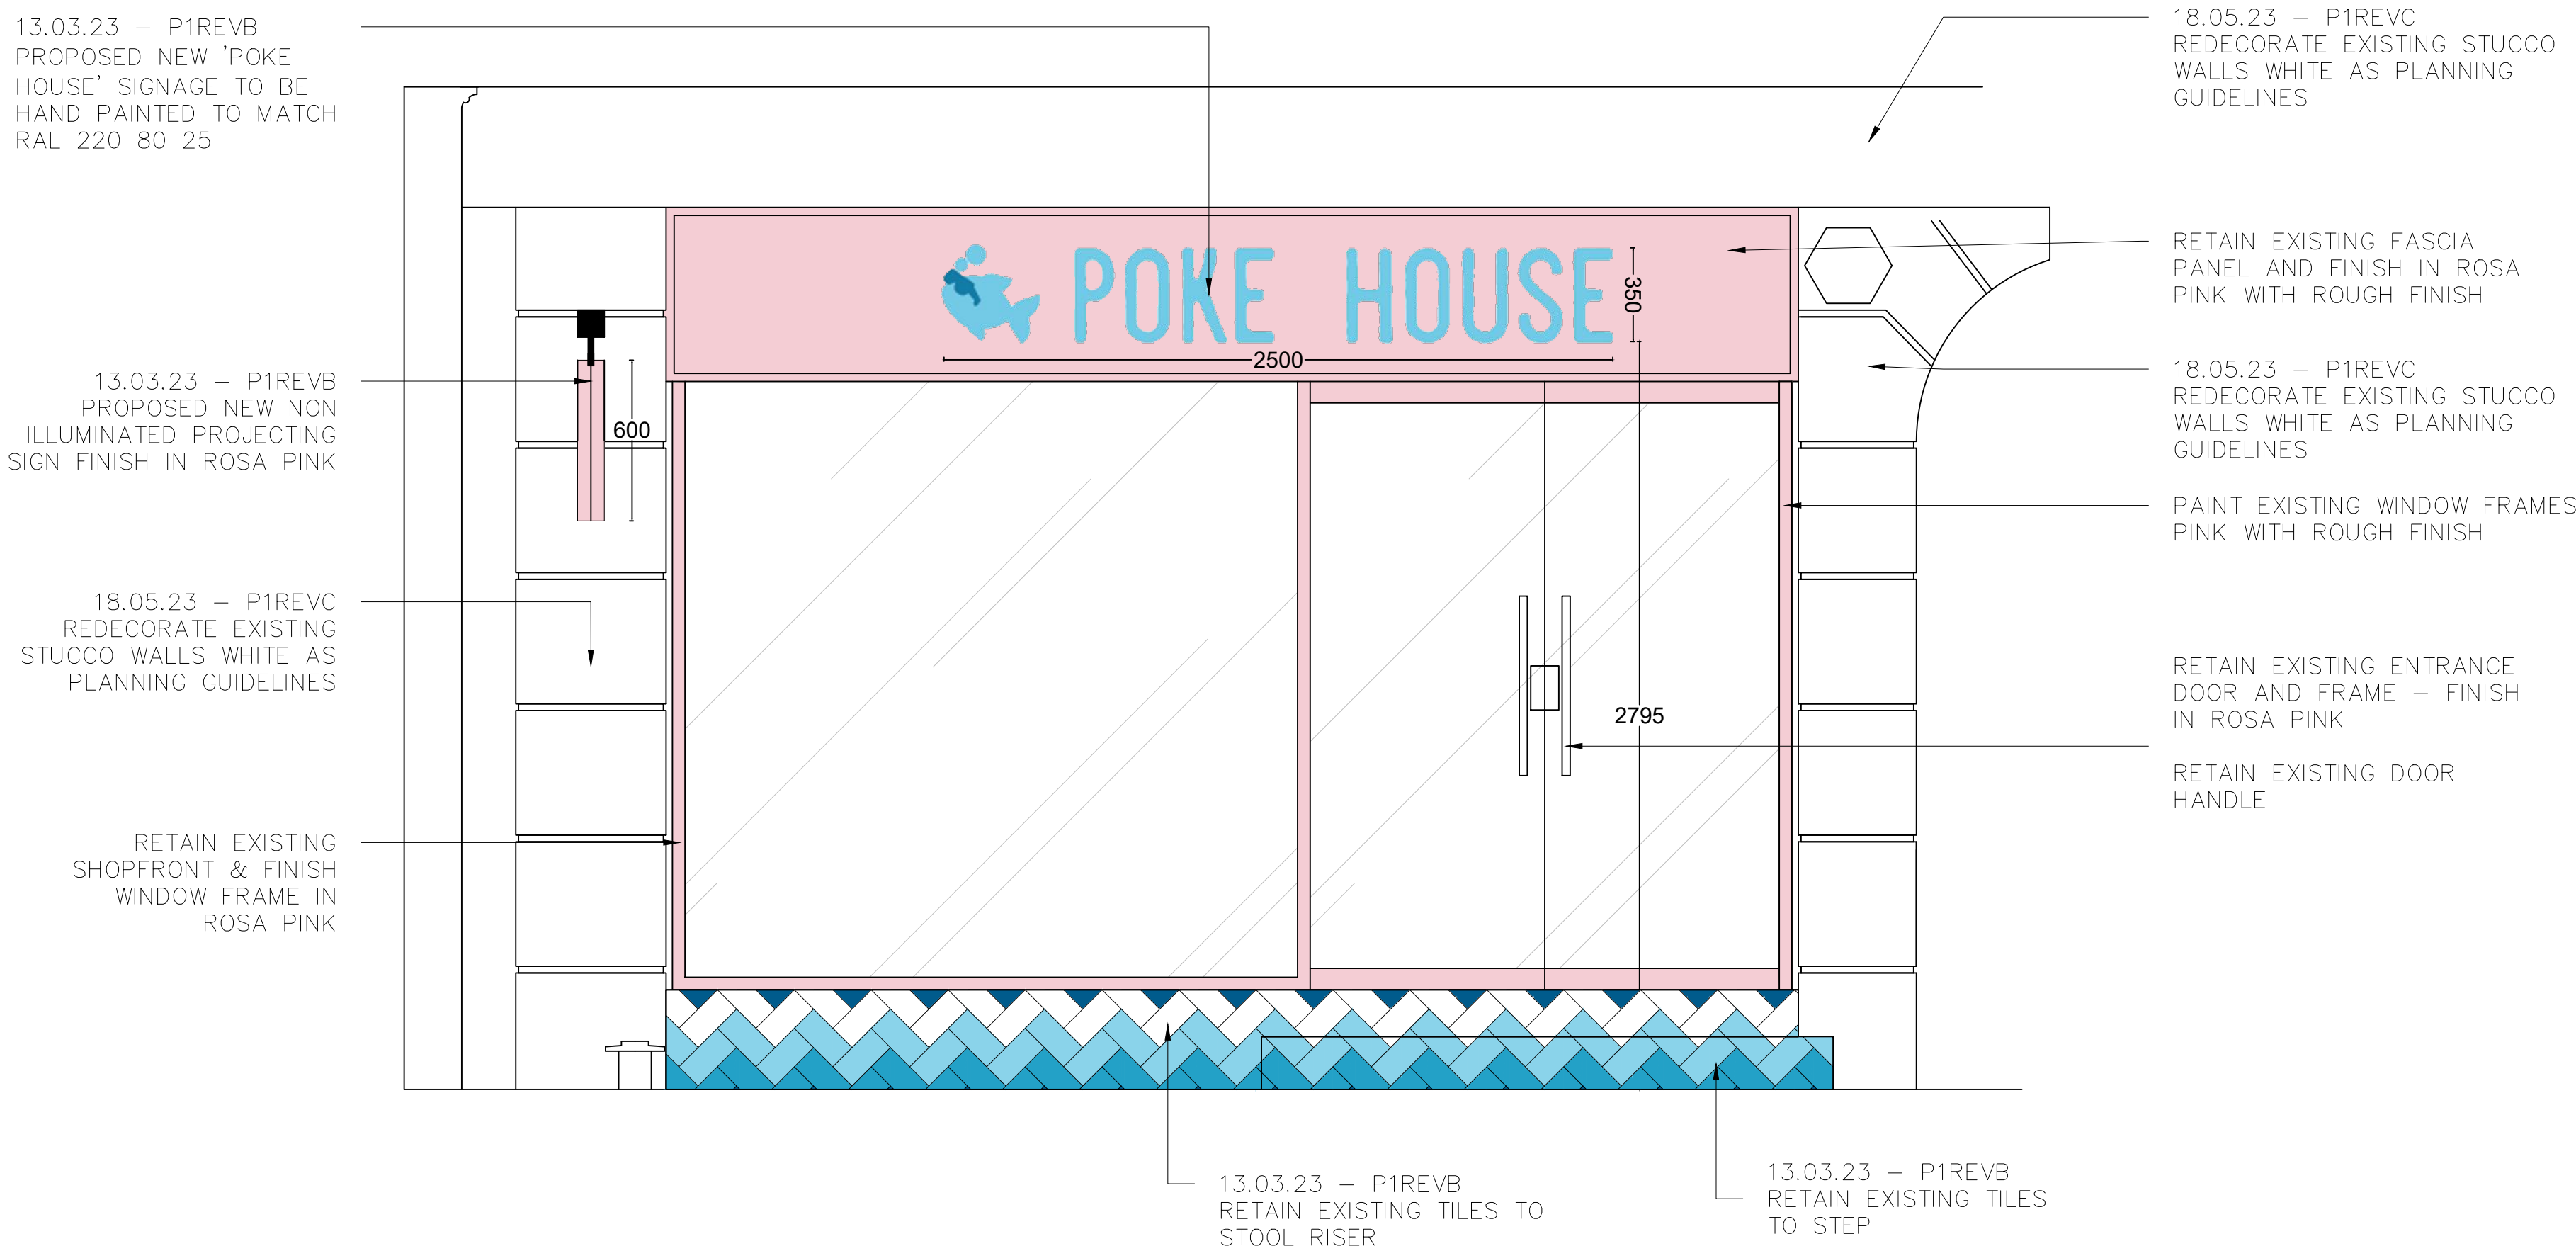

01 PROPOSED SHOPFRONT ELEVATION
SCALE 1:20

01 PROPOSED SHOPFRONT SECTION
SCALE 1:20



ROOM 404-405
60 CHARLES STREET, LEICESTER.
LE1 1PB

t: (0)20 8446 0500
e: info@brownstudio.co.uk
w: www.brownstudio.co.uk

Project:
POKE HOUSE
TENDER PACK

Client:
POKE HOUSE, UK

ADDRESS:
3 PERCY ST, LONDON
W1T 1DE

Drawing Title:
PROPOSED EXTERNAL ELEVATIONS

Drawing No: C100

Job No:1449	Status:P1REVC	Date:18.05.23
Scale: 1:20@A1	Drawn:HO	Checked: CB

ALL DRAWINGS HAVE BEEN PREPARED FROM A DIGITAL SURVEY OR EXISTING DRAWINGS PROVIDED BY OTHERS. ACCURACY CANNOT BE ASSURED.
IT IS THE CONTRACTORS RESPONSIBILITY TO CARRY OUT SITE DIMENSION CHECKS AND PRODUCE ROD DRAWINGS.
DETAILS WILL BE SUBJECT TO APPROVAL OF ROD'S AND SITE STRIP OUT.

ALL M&E SERVICES TO BE CONFIRMED

© copyright reserved by BDSA