


boundary wall and railings to be protected matching and redecorated to matching and reducting and re


Rear Elevation - Looking Towards The Hotel From The British Museum

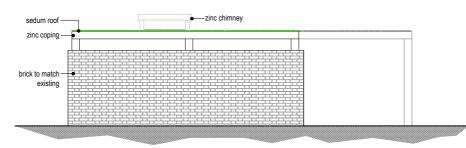


Rear Elevation - Looking Towards The Hotel

sedum roof	painted timber structure	zinc chimney
+++++++++++++++++++++++++++++++++++++++		
	•	
painted timber structure		

Front Elevation - Looking Towards The British Museum

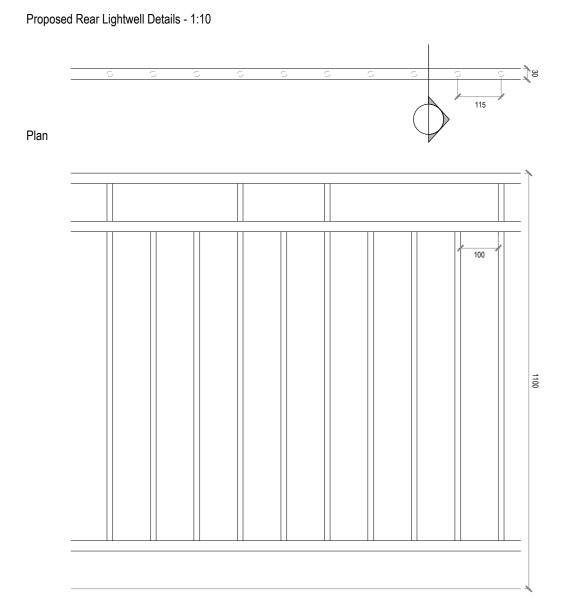

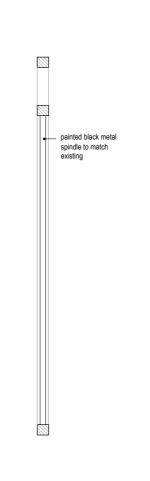



Existing Lightwell 10 Railings




Proposed Lightwell Railings To Match First Floor Balcony

Elevation


A R C H I T E C T U R Jnit 126, The Light bulb, 1 Filament Walk 0203 142 7672 www.atelierdb.c

	Project:	Zetter Hotel 2-7	Montagu	ie Street, WC1B	5BP				Rev:	Date:	By:	Description:	
	Drawing Title:	Proposed Timb	er Shelter	^r & Rear Lightwe	II Railing Details								
RE		-											
ılk , SW18 4GQ: b.com	Drawing No:	10202A90003	Rev:	Scale: 1:10/100	Date: 21.03.202	3 Drawn: gd	Status:	Planning	1				

Section

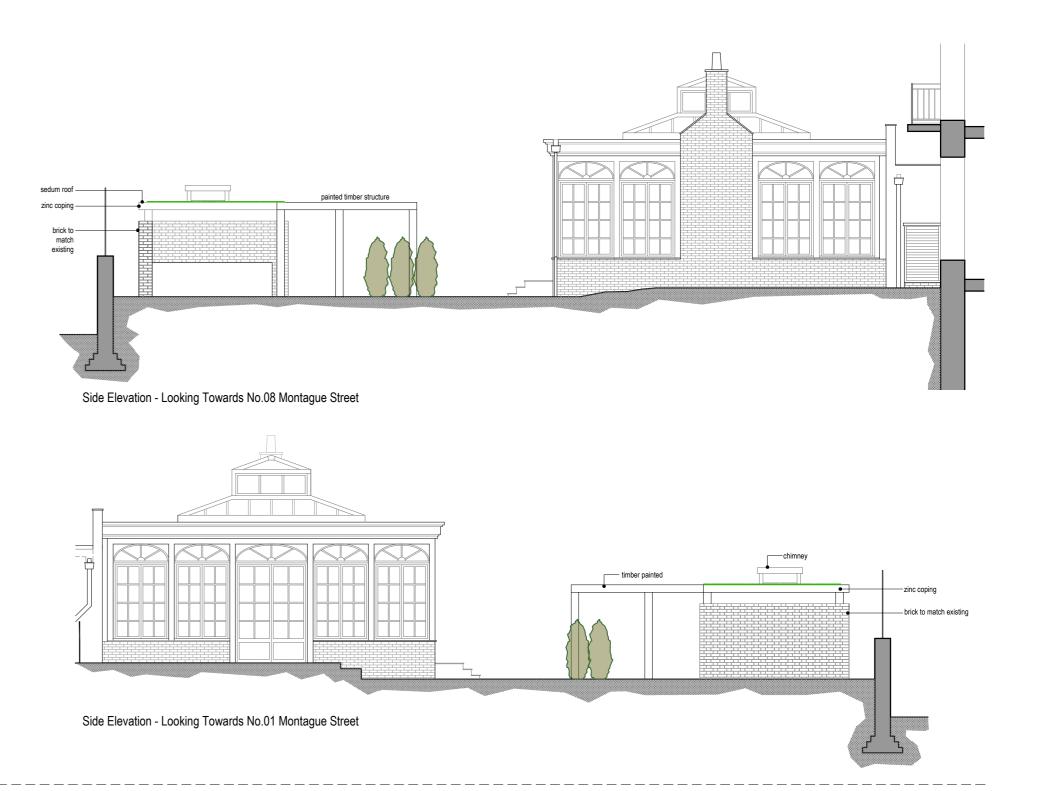

Existing Lightwell 09 Railings

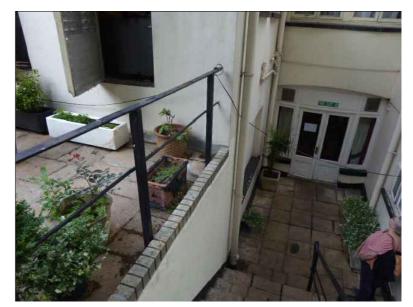

Existing Lightwell 11 Railings



1 2	3	4	4	5	6	7	8	9	10
-----	---	---	---	---	---	---	---	---	----

All dimensions shown should be checked on site and discrepancies reported to the Architect prior to construction. Do not scale from this drawing. Designs are not coordinated with engineer projects. Copyright Atelierdb.

50mm @ A2 >